


LEGEND

1. ALUMINIUM BLADE FRONT FENCE
2. LANDSCAPE MOUND
3. PORT COCHERE UNDER LEVEL 1 CANTILEVER
4. ENTRY HALL
5. POWDER ROOM
6. LIGHT WELL
7. LIVING ROOM
8. DINING
9. LIFT + STAIR FROM LOWER GROUND
10. STAIR TO FIRST FLOOR
11. BAR + PANTRY
12. KITCHEN
13. INFORMAL DINING
14. FAMILY ROOM
15. FIREPLACE
16. SCULLERY
17. LAUNDRY
18. POWDER ROOM
19. NORTH TERRACE + LOGGIA
20. DRIVEWAY RAMP DOWN TO GARAGE
21. REAR GARDEN



0 10m

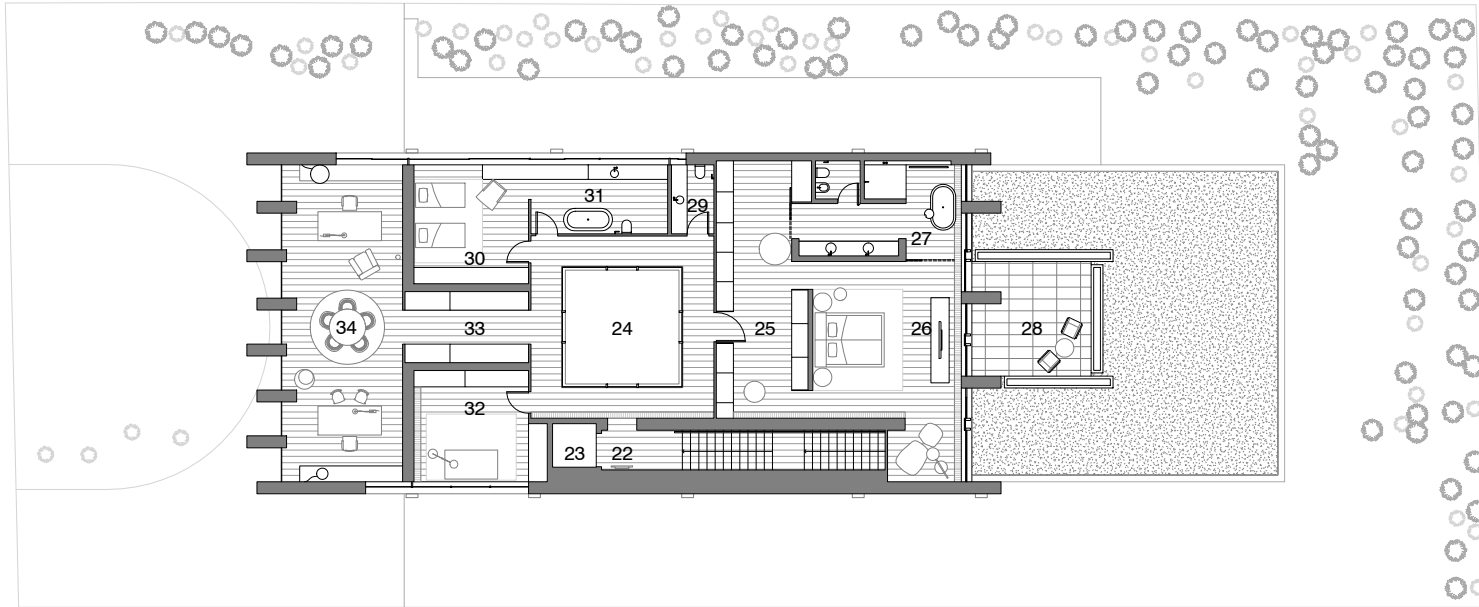


LEGEND

- 22. STAIR DOWN TO GROUND FLOOR
- 23. LIFT
- 24. LIGHT WELL + SKYLIGHT ABOVE
- 25. MASTER ROBE
- 26. MASTER BEDROOM
- 27. MASTER ENSUITE
- 28. PRIVATE TERRACE
- 29. POWDER ROOM
- 30. BEDROOM 2
- 31. BEDROOM 2 ENSUITE
- 32. GUEST BEDROOM
- 33. LIBRARY
- 34. STUDY



0  10m

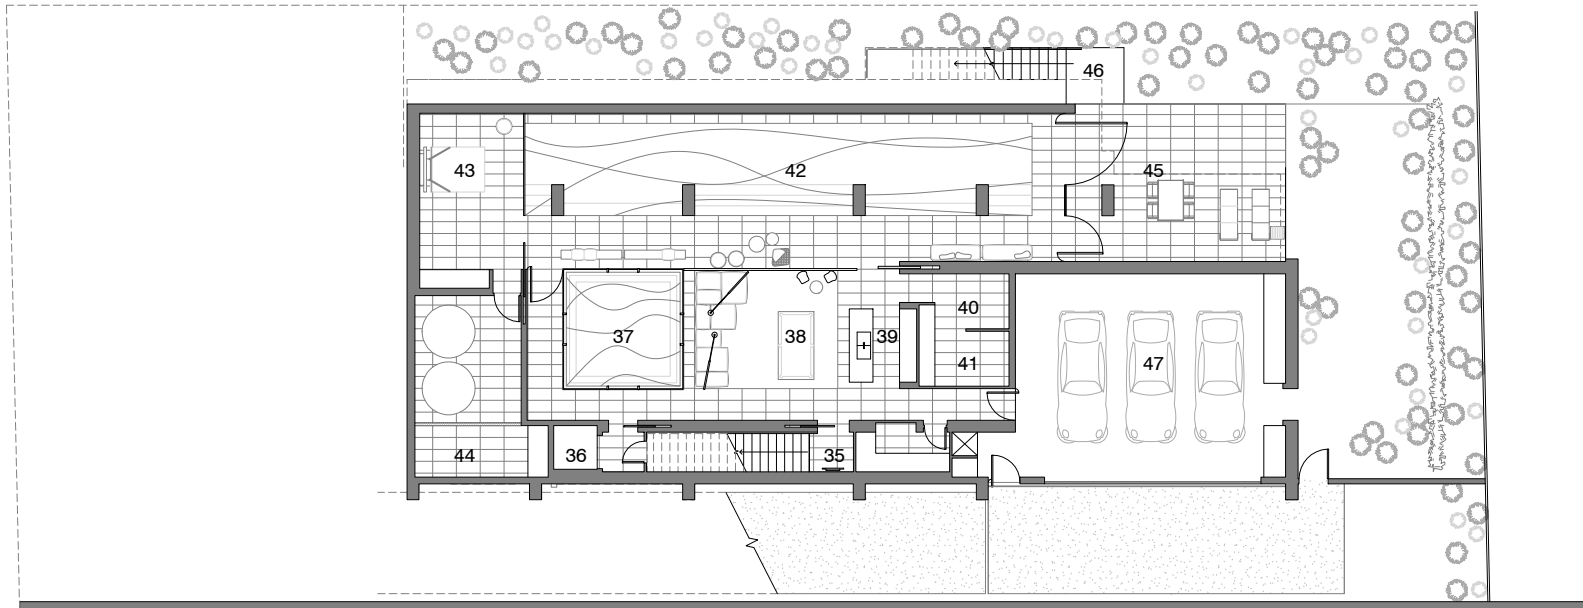


LEGEND

- 35. STAIR UP TO GROUND FLOOR
- 36. LIFT
- 37. LIGHT WELL + WATER FEATURE
- 38. GAMES ROOM
- 39. BAR + KITCHENETTE
- 40. SHOWER
- 41. STEAM ROOM
- 42. INDOOR POOL
- 43. GYMNASIUM
- 44. SERVICES
- 45. LOGGIA
- 46. STAIR UP TO NORTH TERRACE
- 47. GARAGE




0  10m

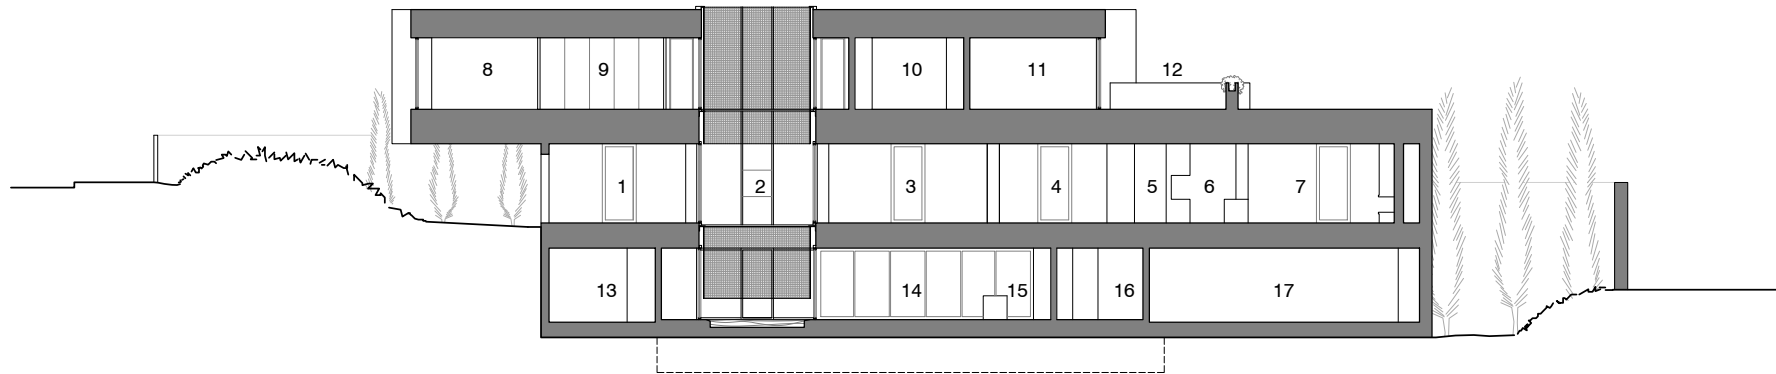


LEGEND

- 1. ENTRY HALL
- 2. LIGHT WELL + WATER FEATURE
- 3. LIVING ROOM
- 4. DINING
- 5. BAR + PANTRY
- 6. KITCHEN
- 7. FAMILY ROOM
- 8. STUDY
- 9. LIBRARY
- 10. MASTER ROBE
- 11. MASTER BEDROOM
- 12. PRIVATE TERRACE
- 13. SERVICES
- 14. GAMES ROOM
- 15. BAR + KITCHENETTE
- 16. STEAM ROOM
- 17. GARAGE


0 10m

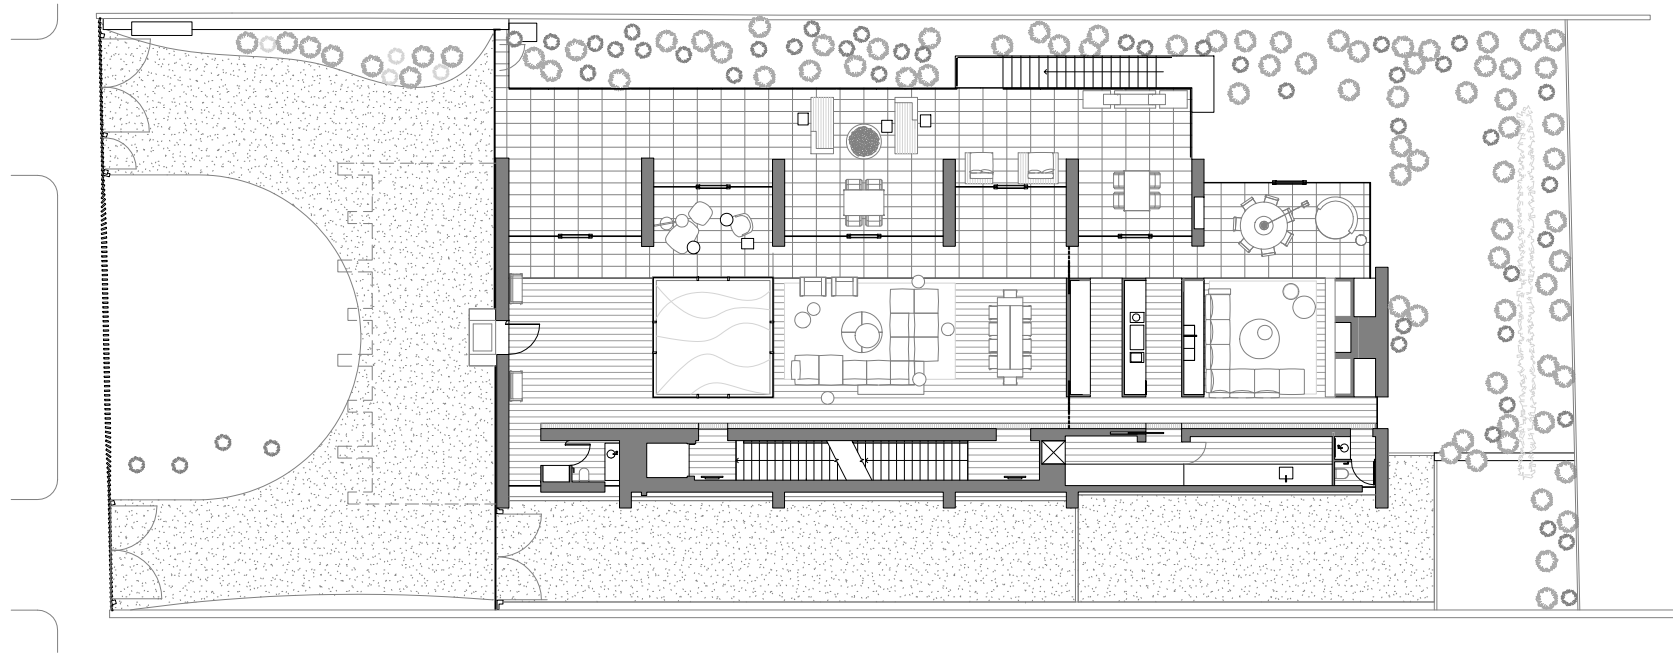


0 10m

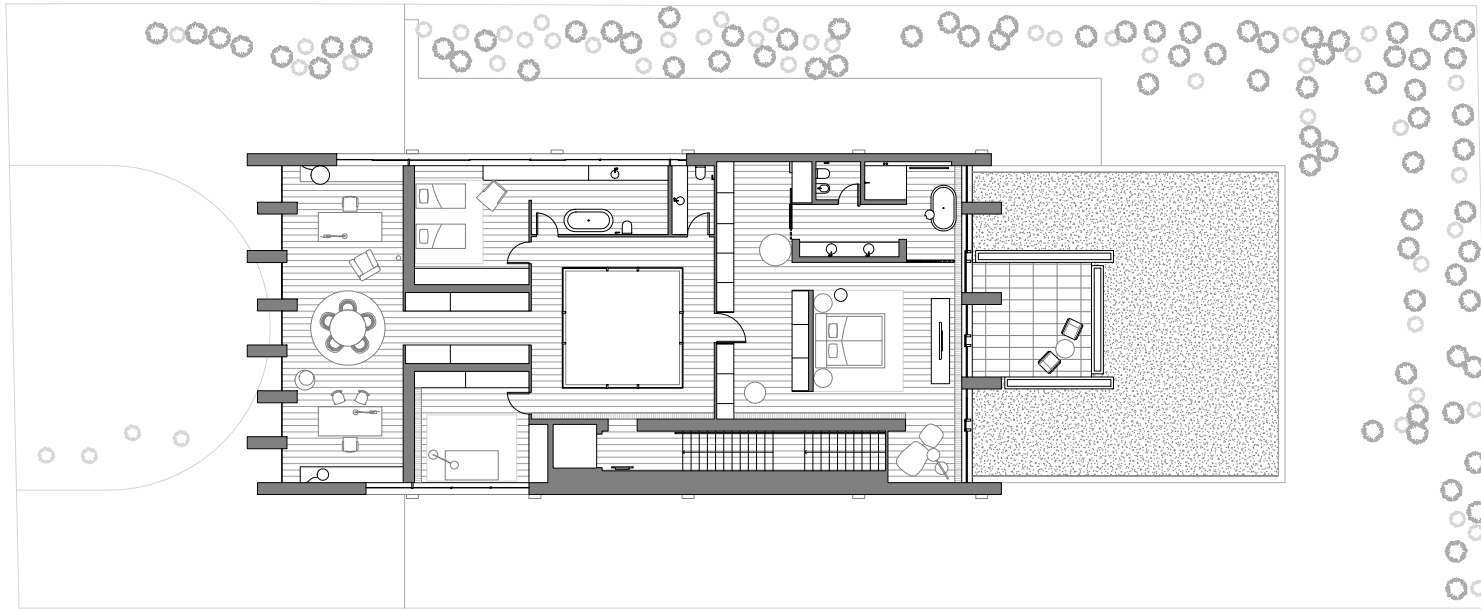

0 10m

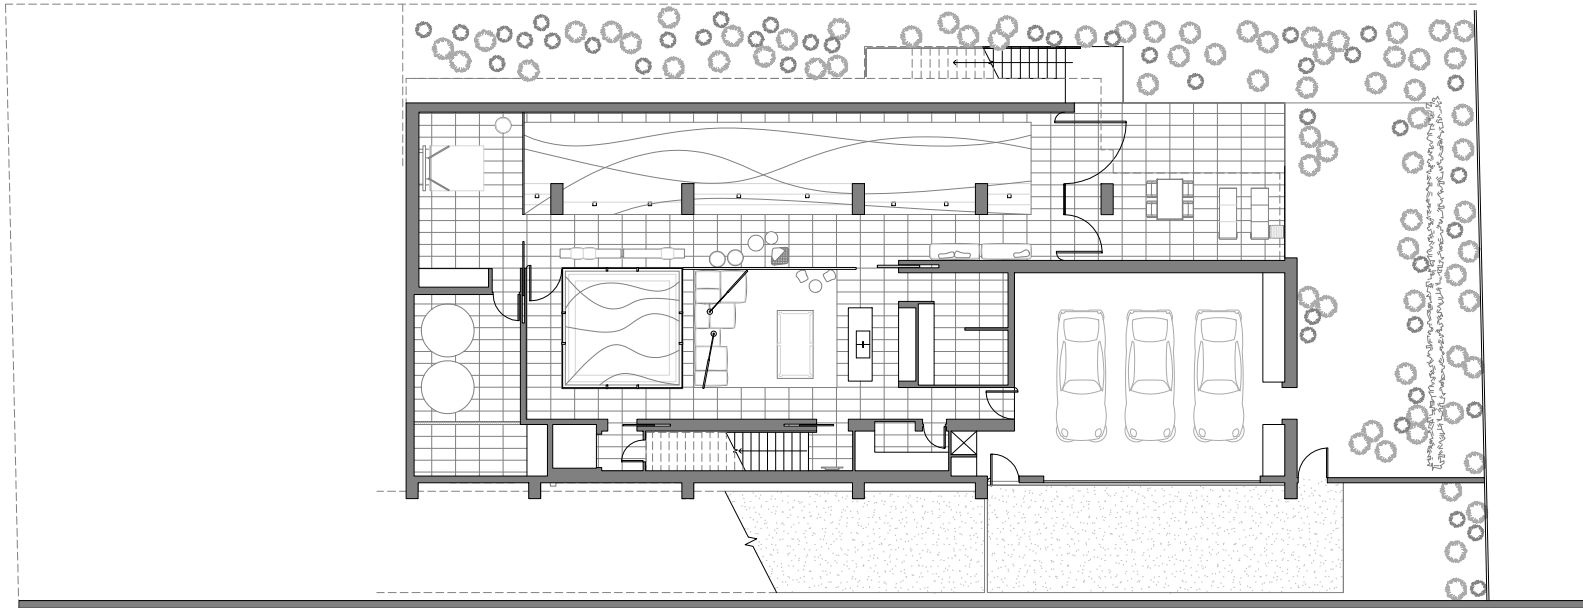


0 10m

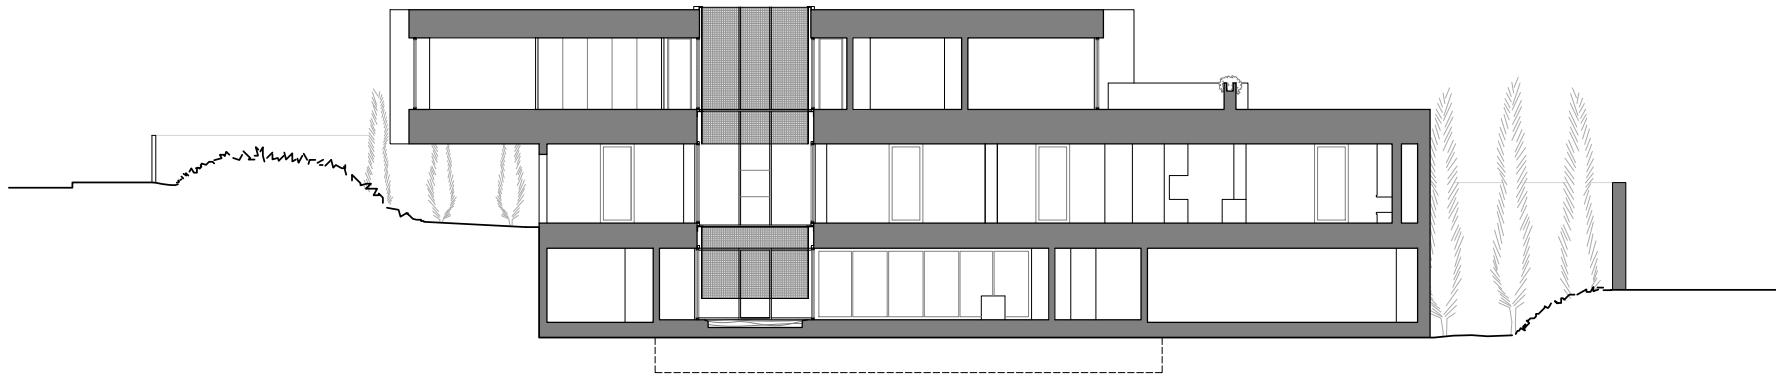

0 10m



HOUSE 20 : SECTION



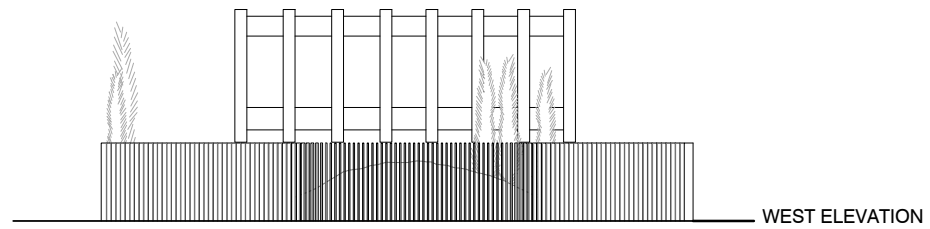

0 10m

HOUSE 20 : WEST ELEVATION

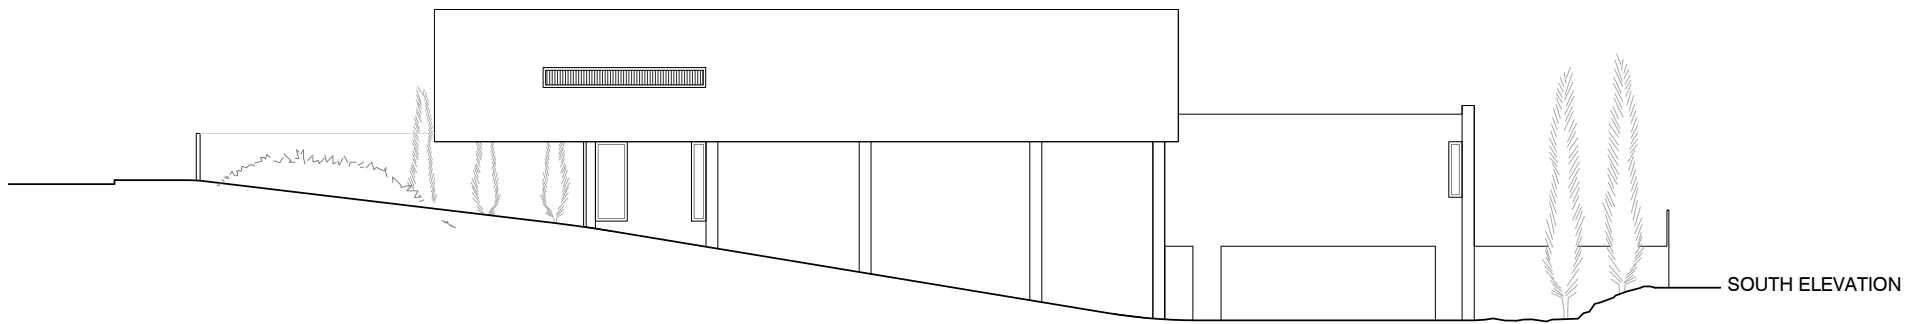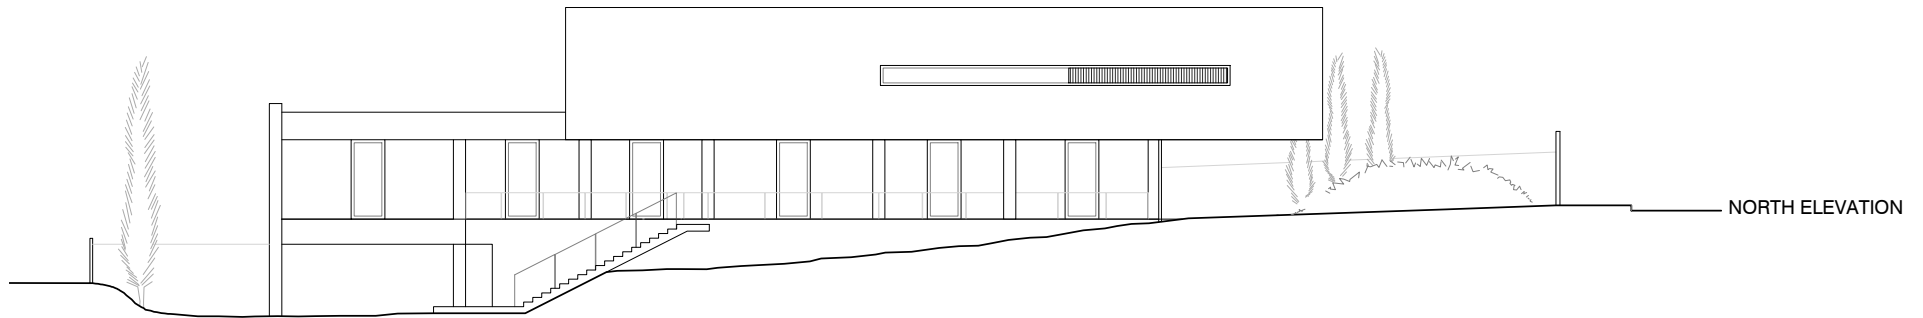

0 10m