





15 PINGAU STREET

SHED

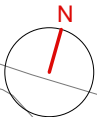


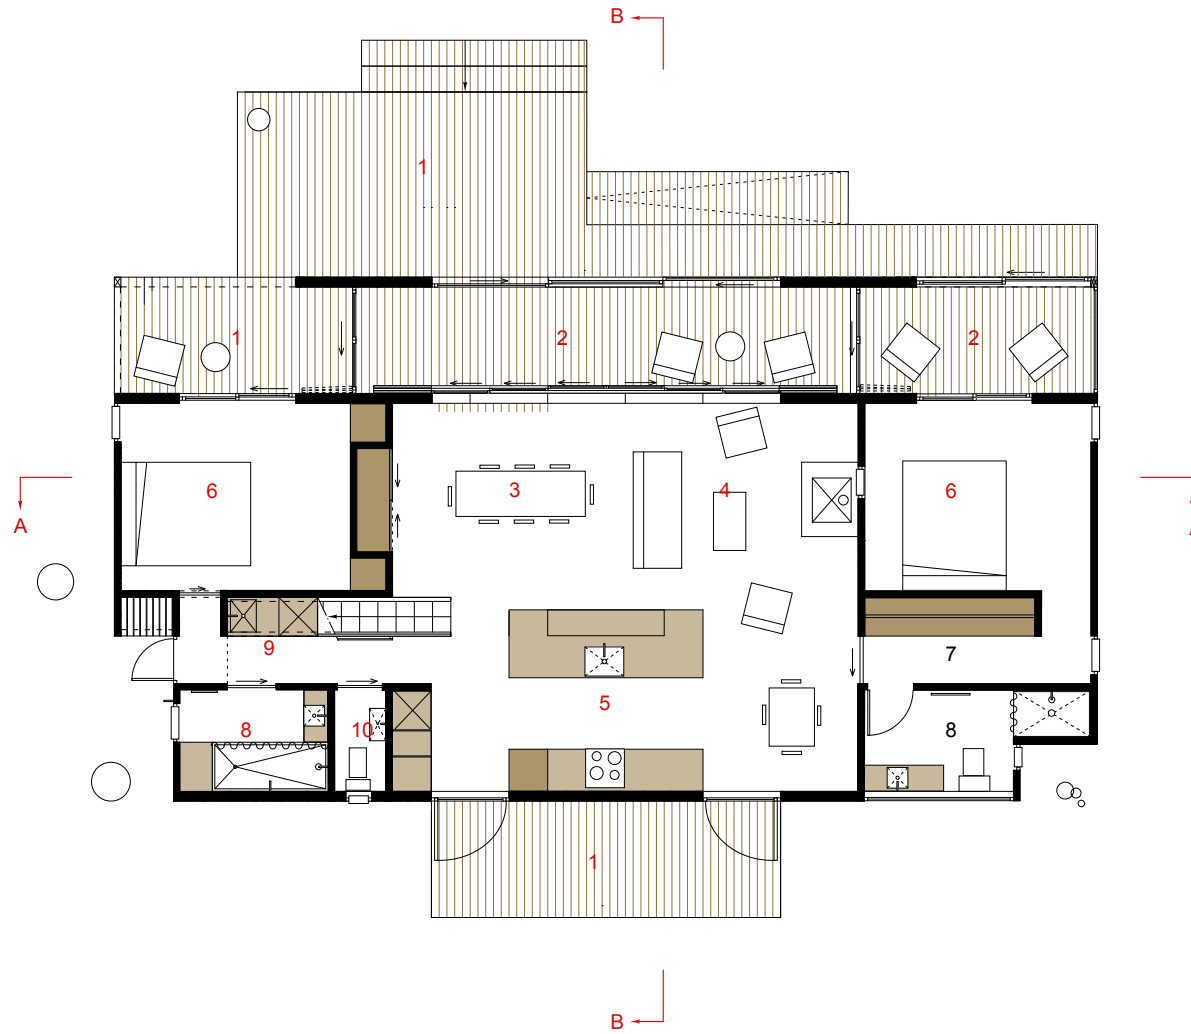


1. Deck
2. Glazed Verandah
3. Dining
4. Living
5. Kitchen
6. Bedroom
7. Wardrobe
8. Bathroom
9. Laundry
10. wc

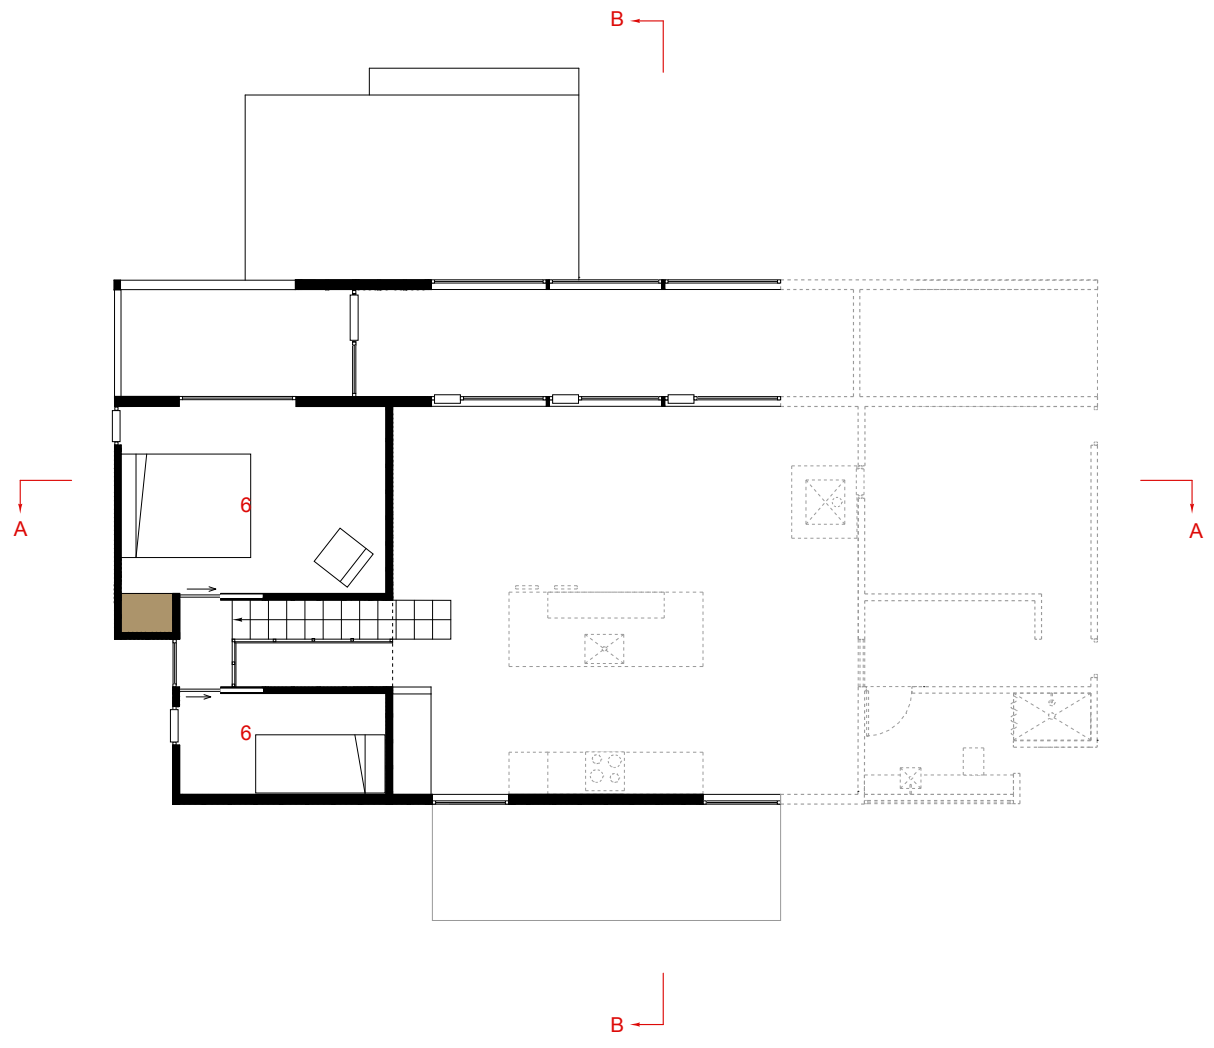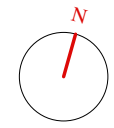


- 1. Deck
- 2. Glazed Verandah
- 3. Dining
- 4. Living
- 5. Kitchen
- 6. Bedroom
- 7. Wardrobe
- 8. Bathroom
- 9. Laundry
- 10. wc

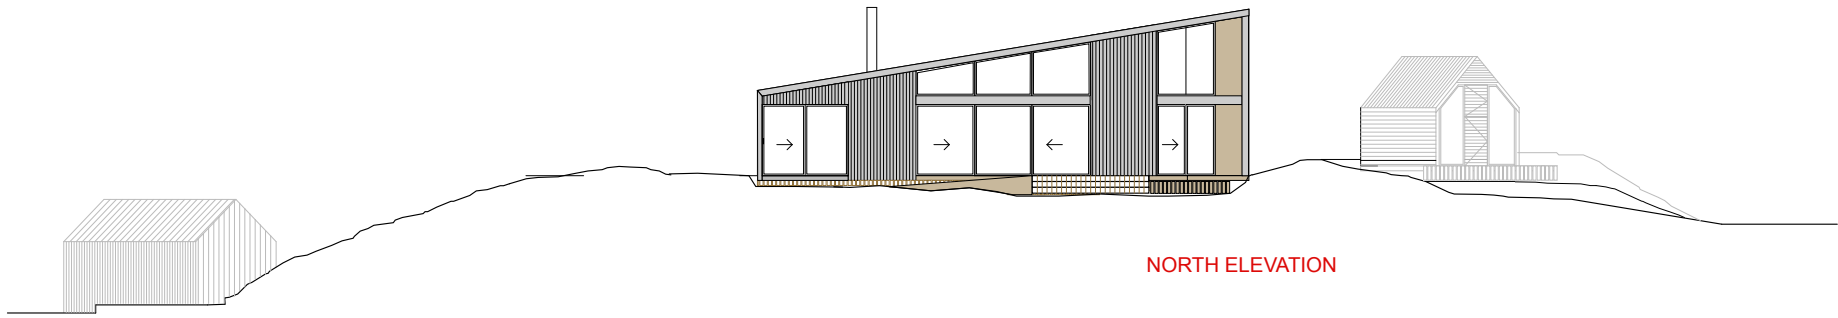


NORTH ELEVATION

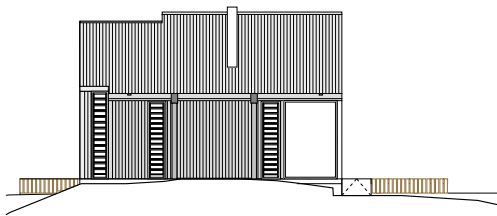


EAST ELEVATION

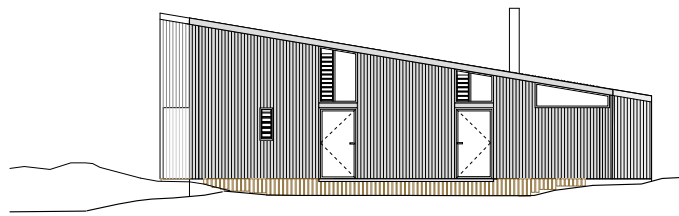


SOUTH ELEVATION

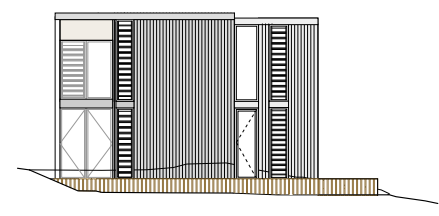

WEST ELEVATION

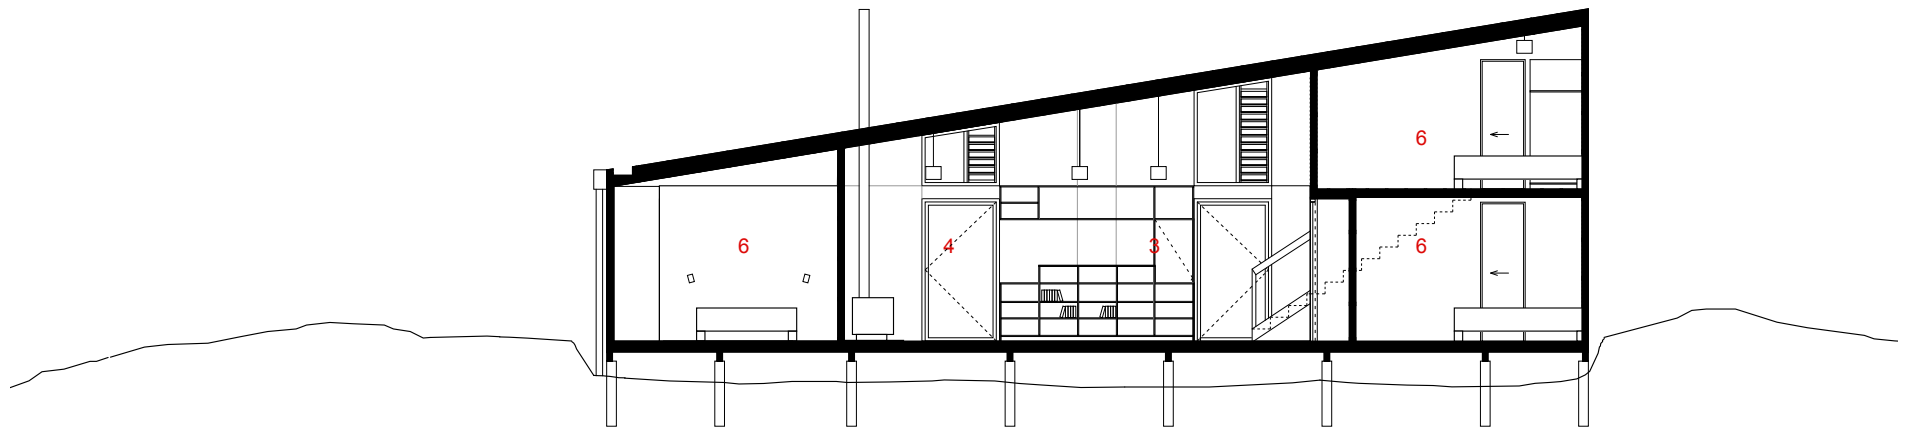

SECTION A-A

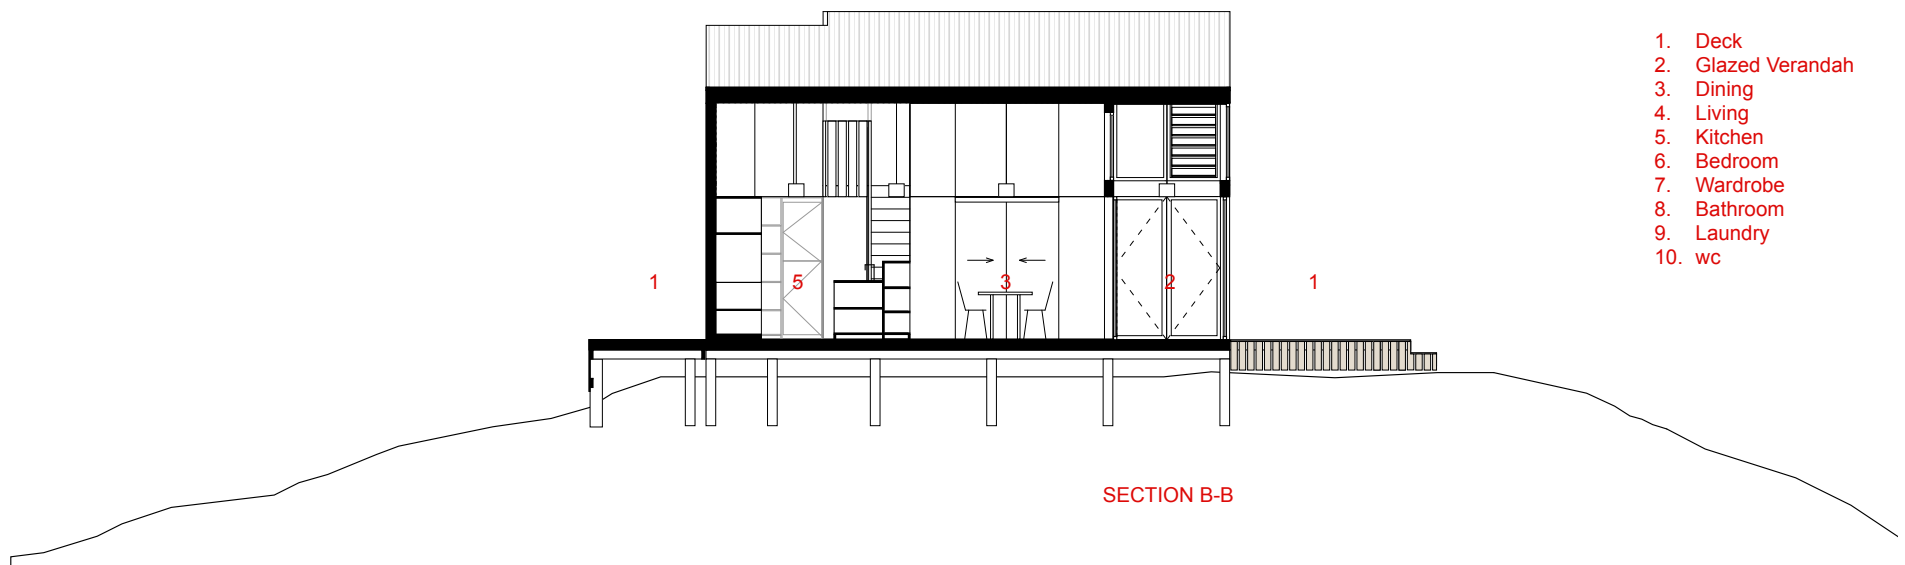

SECTION B-B

1. Deck
2. Glazed Verandah
3. Dining
4. Living
5. Kitchen
6. Bedroom
7. Wardrobe
8. Bathroom
9. Laundry
10. wc