

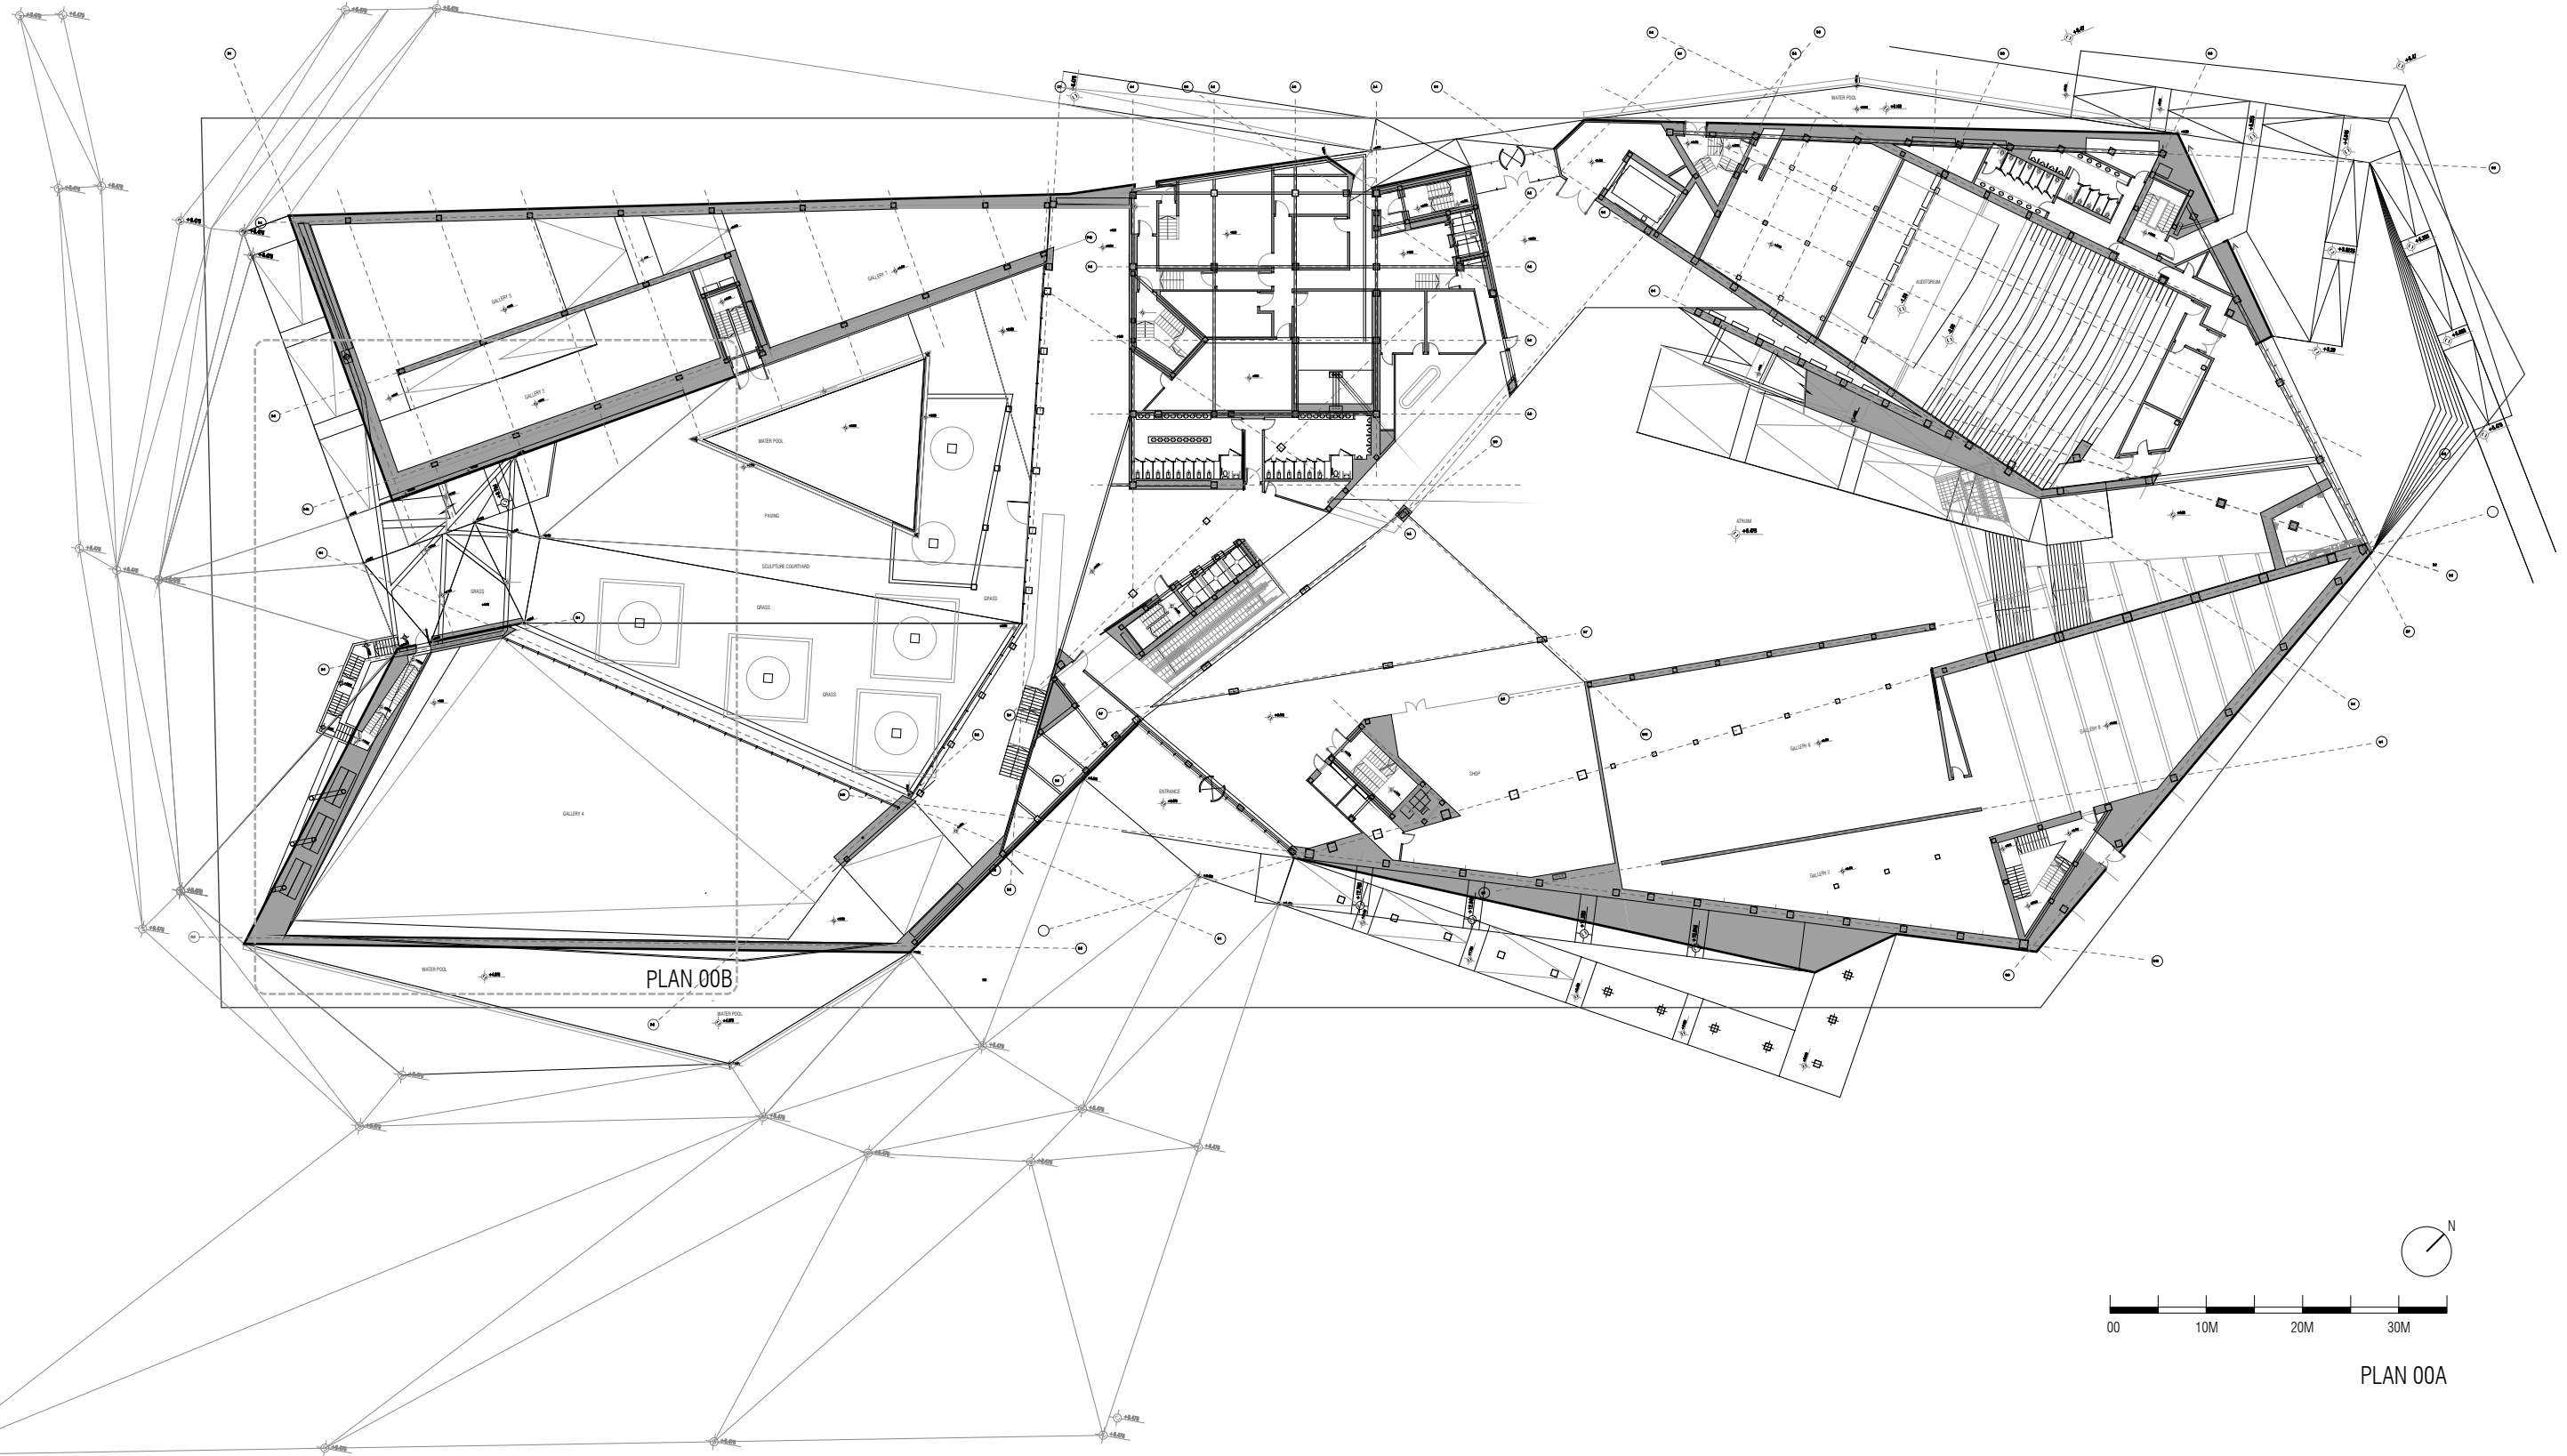


PLAN 00B-GALLERY TUNNEL

 

PLAN.00B

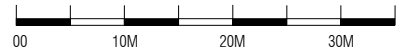

PLAN 00A