



- 1 Entrance corridor
- 2 Administration space
- 3 Garbage storage
- 4 Hall
- 5 Laundry
- 6 Public toilet
- 7 Informatic room
- 8 Bicycle parking
- 9 Guardian house

Ground floor

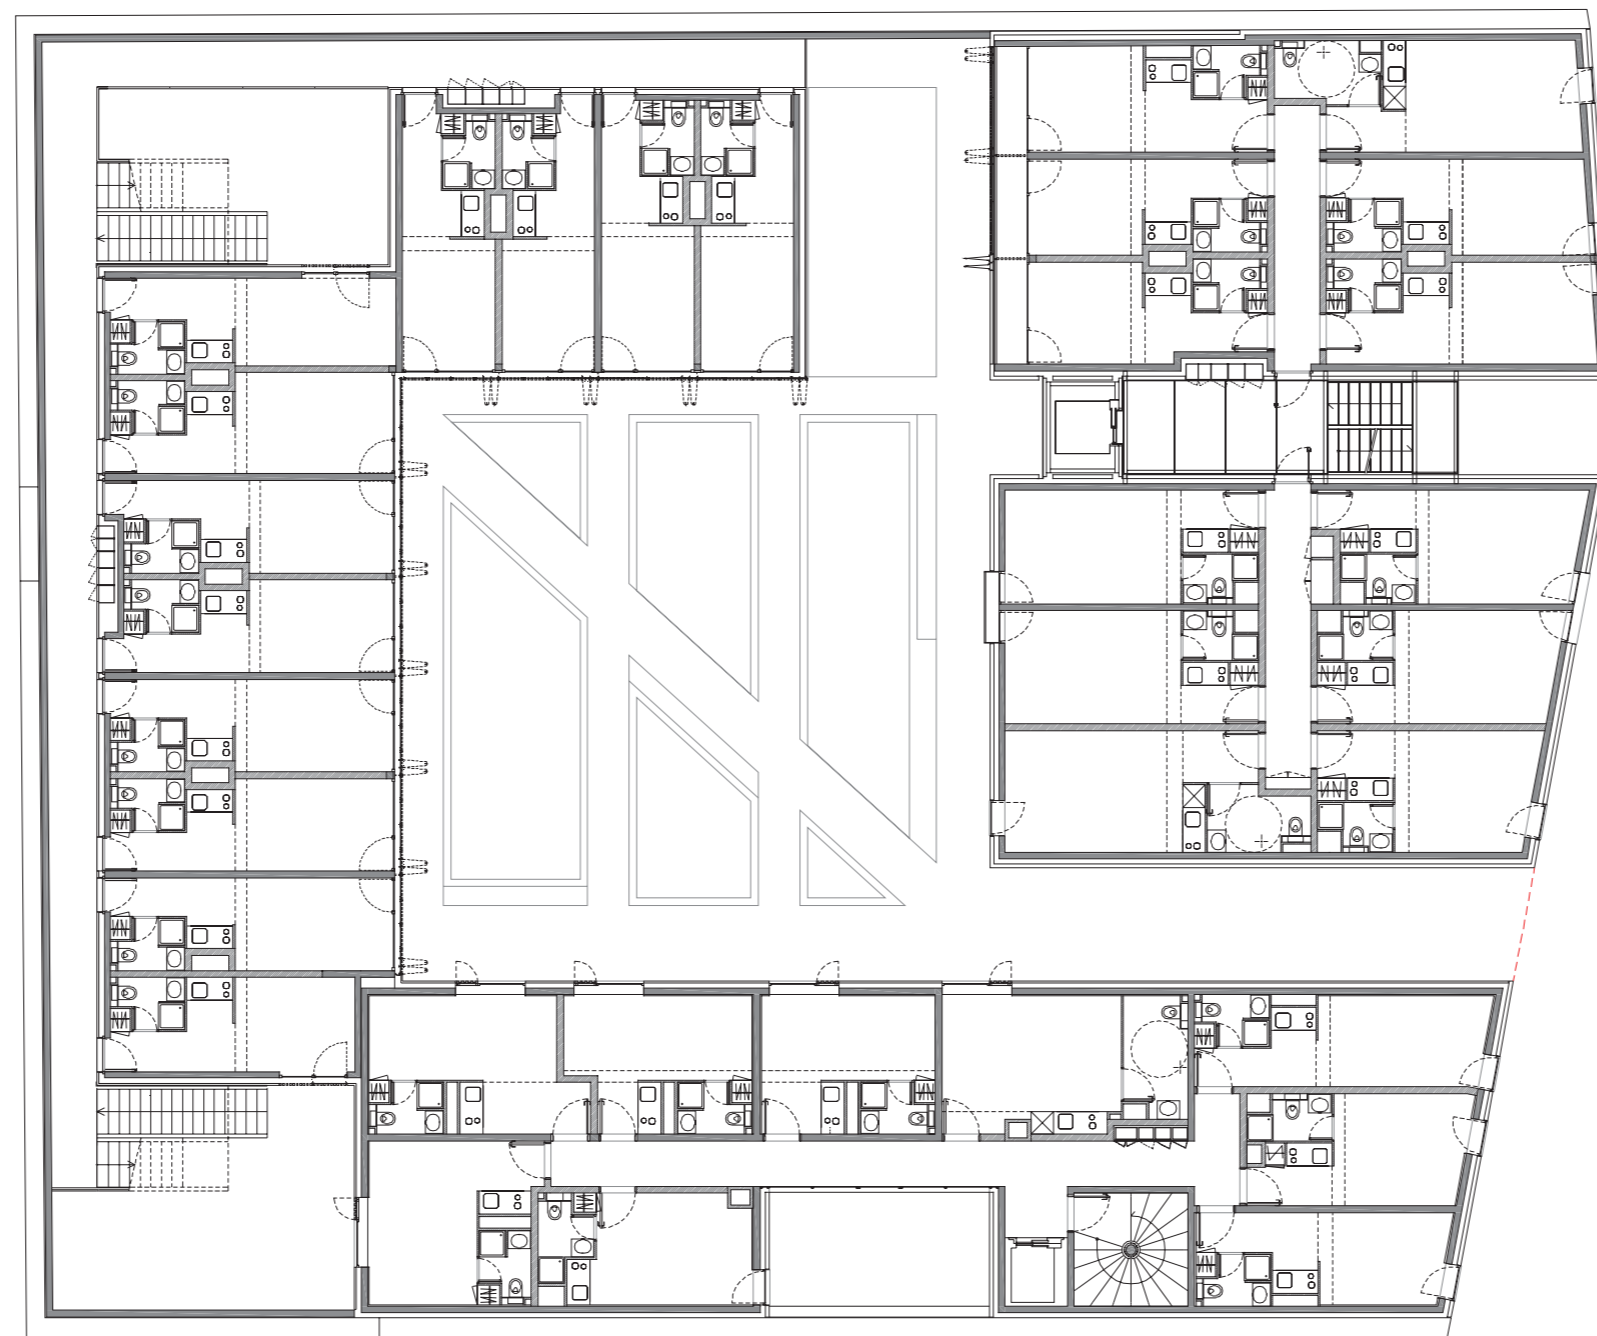

First floor

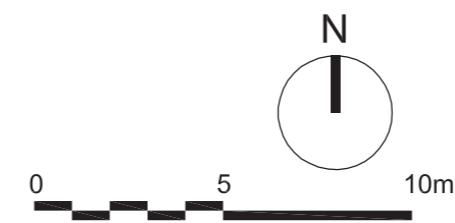

Fifth floor