
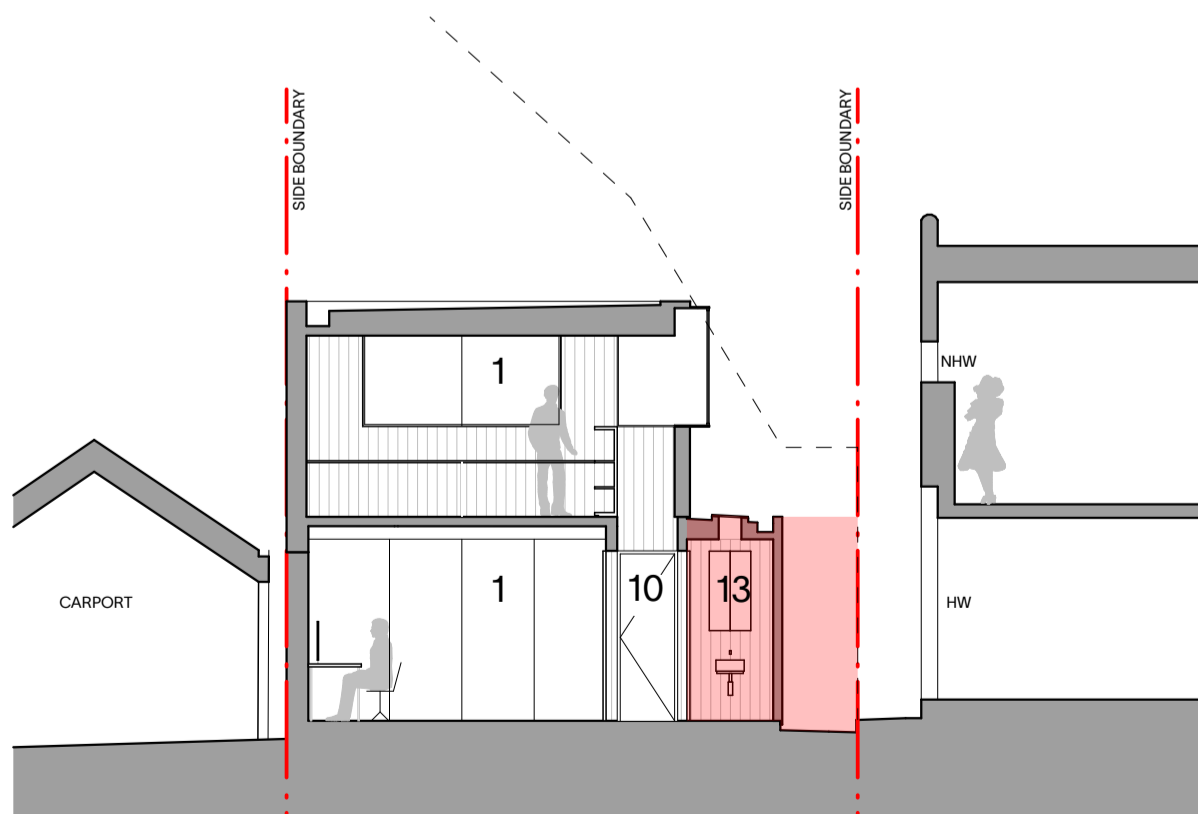
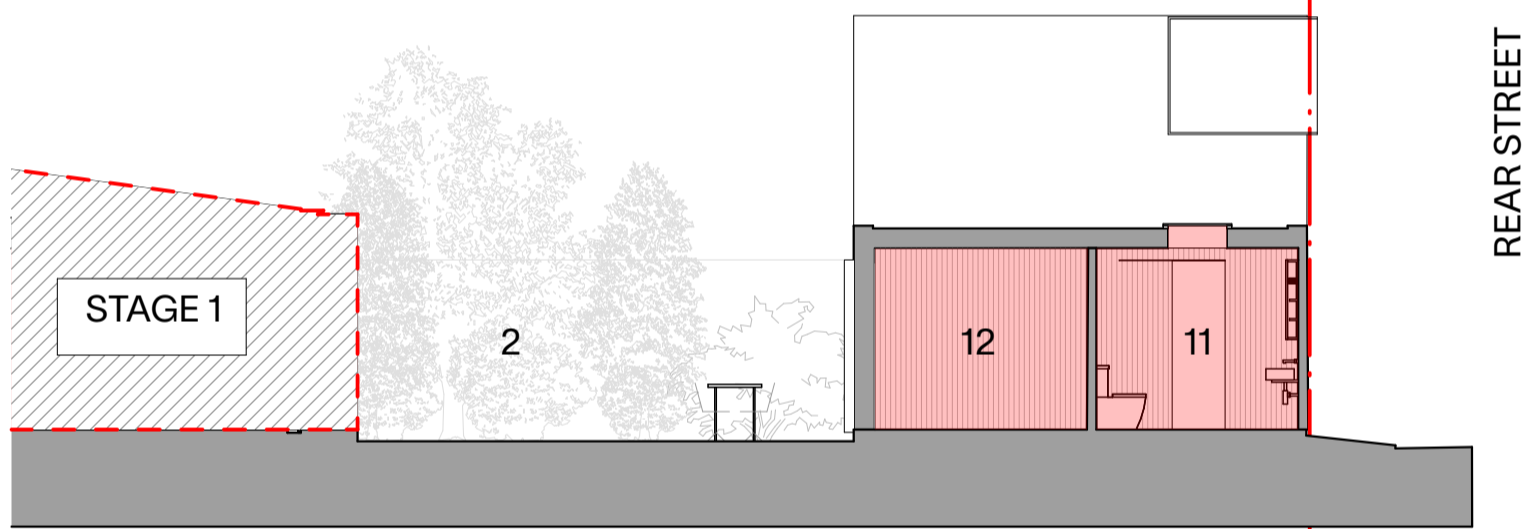


Sections

ACa

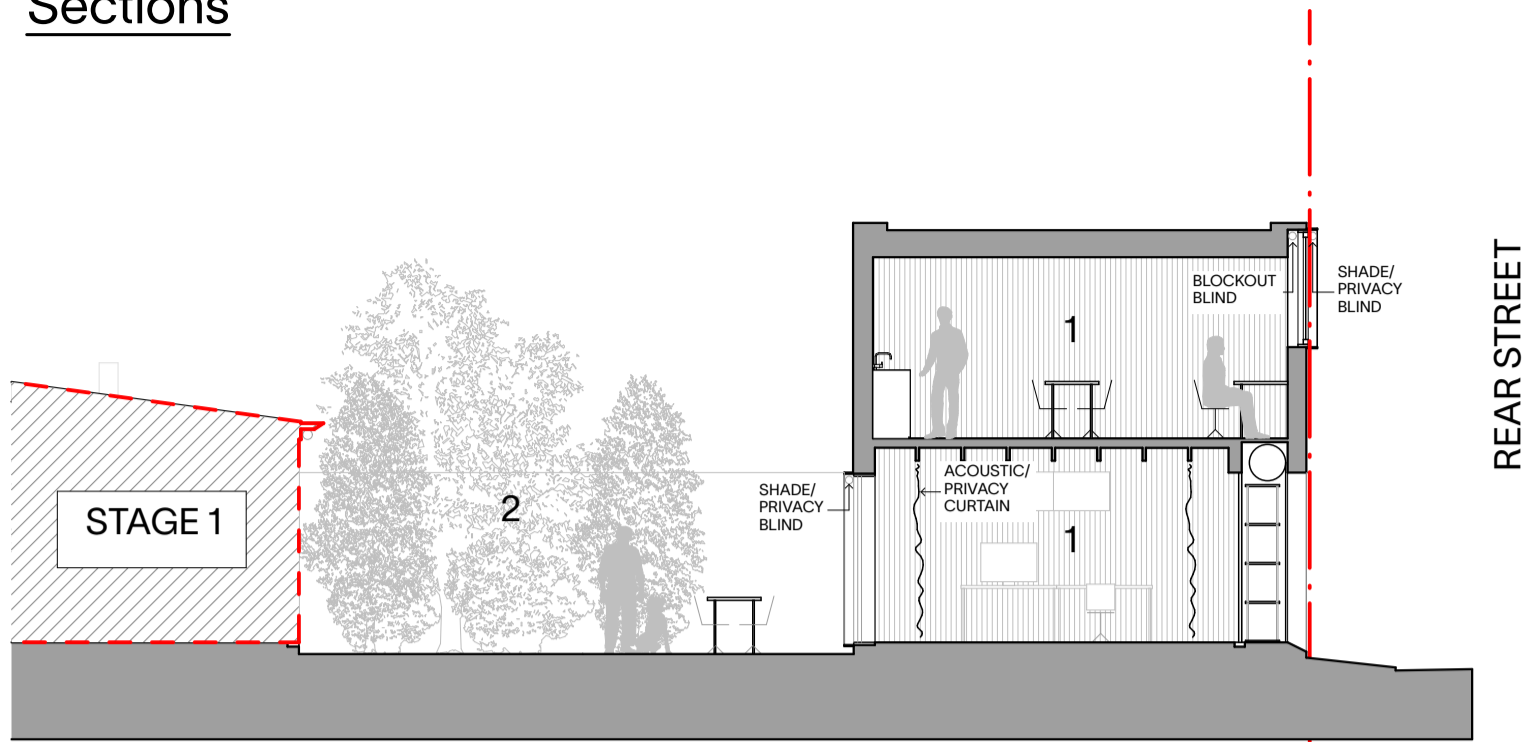

1 STUDY/STUDIO/OFFICE
2 COURTYARD

10 ENTRY
11 WC
12 STORE

0 1 5m