



FLOOR PLAN

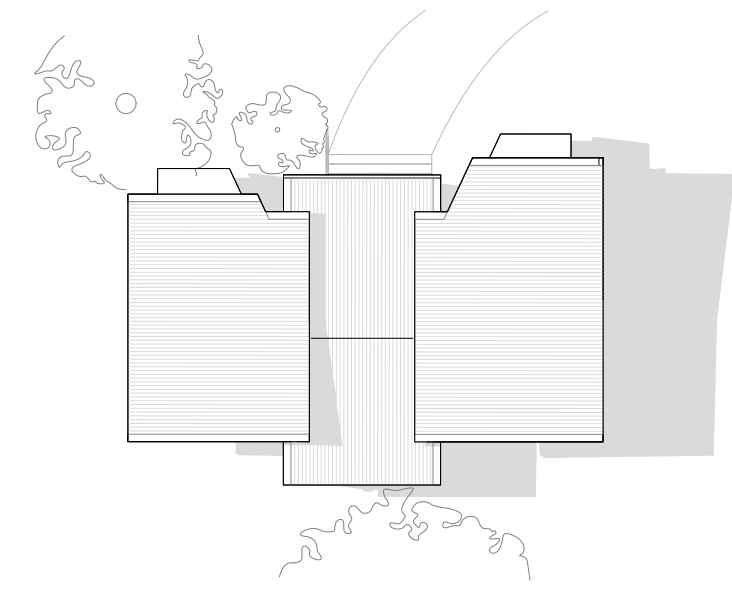


ROOF PLAN



- LEGEND
- 1 BEDROOM
 - 2 LIVING
 - 3 KITCHEN
 - 4 ENSUITE
 - 5 DECK
 - 6 ROBE

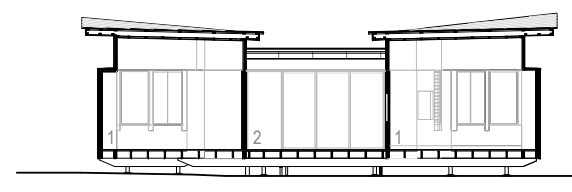


LONG SECTION

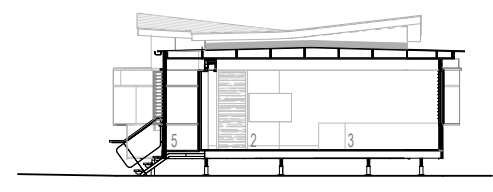


SHORT SECTION

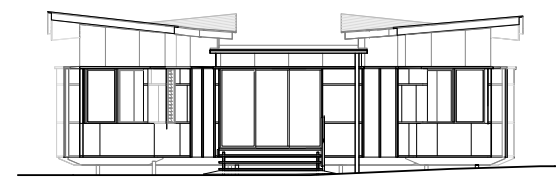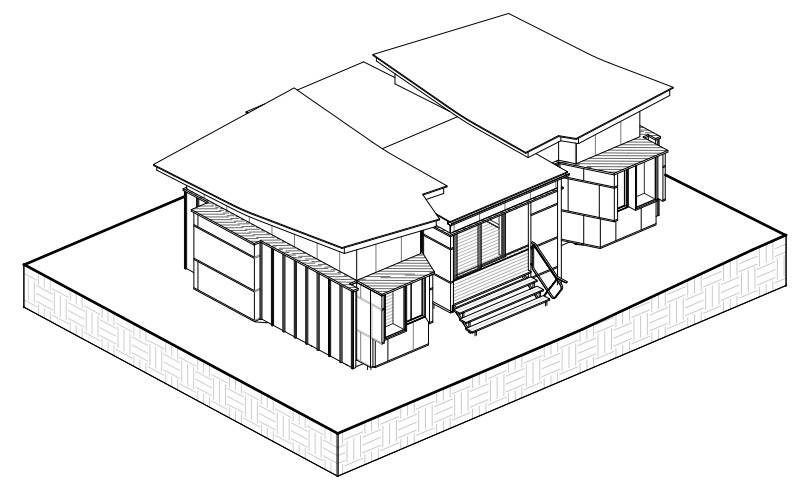


ELEVATION A

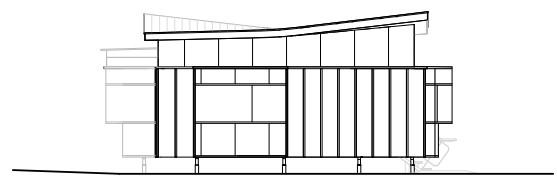

ELEVATION B

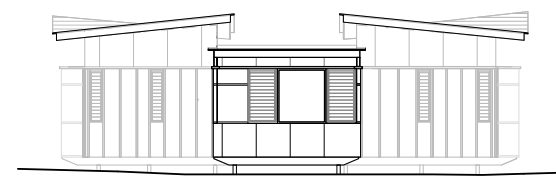


ELEVATION C

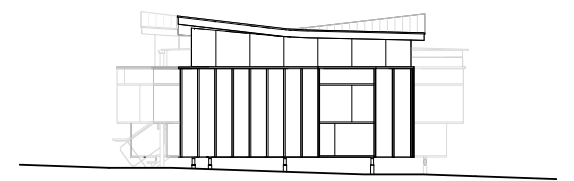


ELEVATION D



- LEGEND
- 1 BEDROOM
 - 2 LIVING
 - 3 ENSUITE
 - 4 ROBE

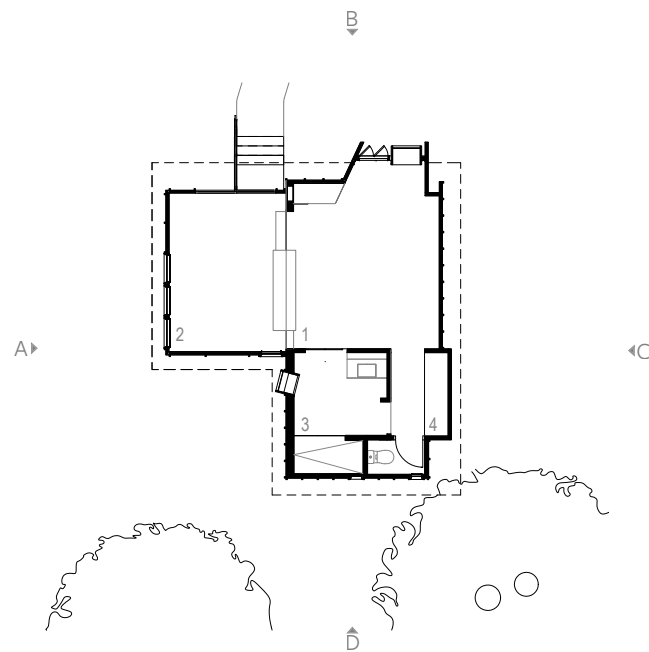


FLOOR PLAN

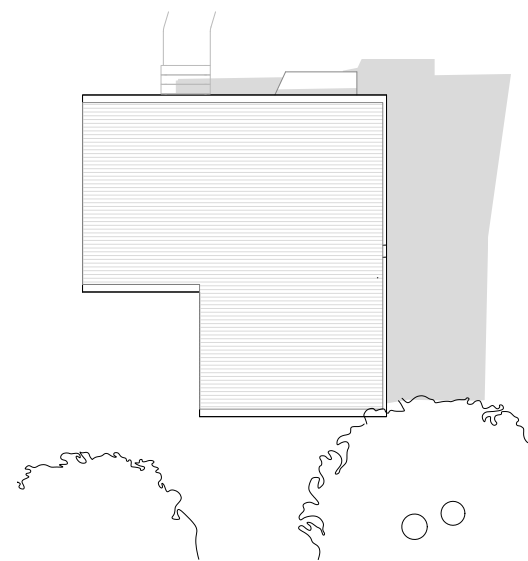


ROOF PLAN

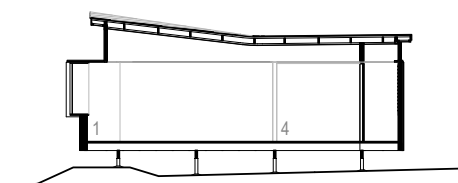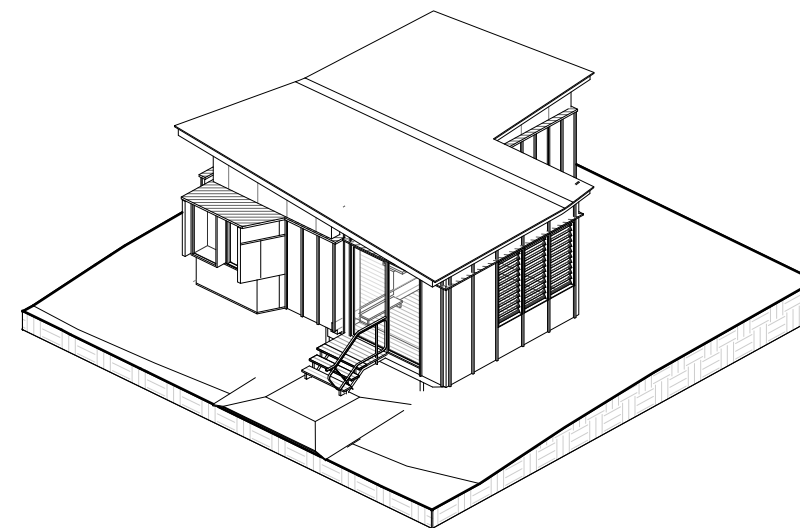


LONG SECTION

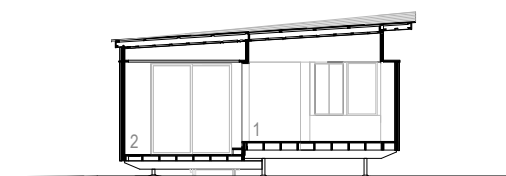


SHORT SECTION

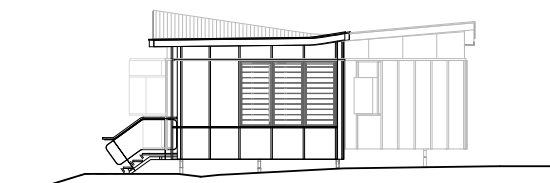


ELEVATION A

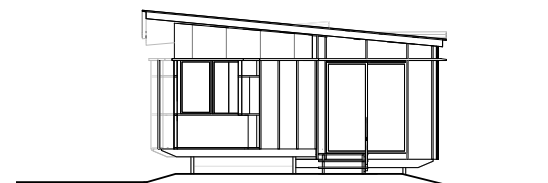


ELEVATION B

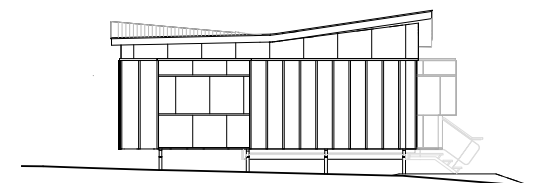


ELEVATION C

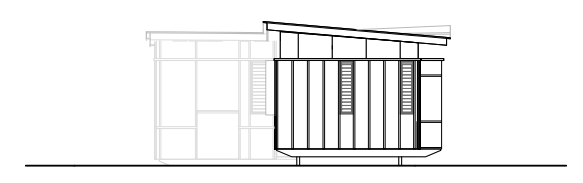

ELEVATION D

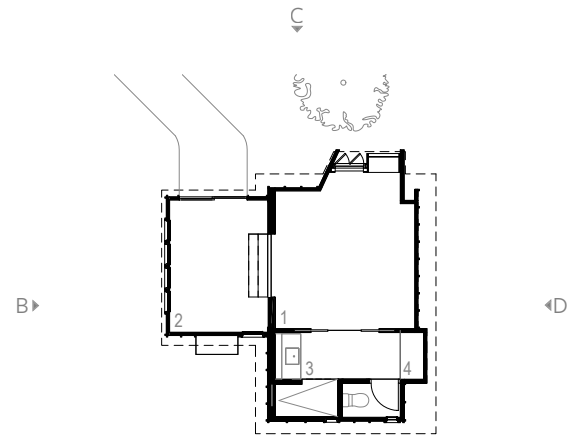


FLOOR PLAN

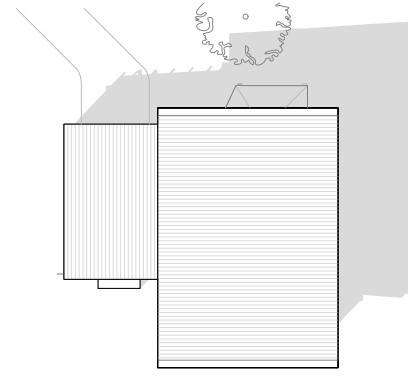


ROOF PLAN



- LEGEND
- 1 BEDROOM
 - 2 LIVING
 - 3 ENSUITE
 - 4 ROBE

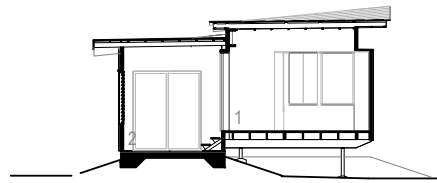


LONG SECTION

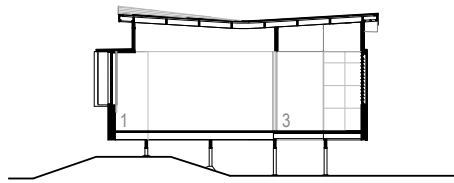


SHORT SECTION

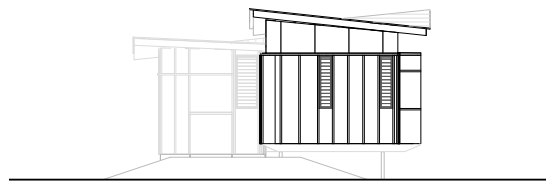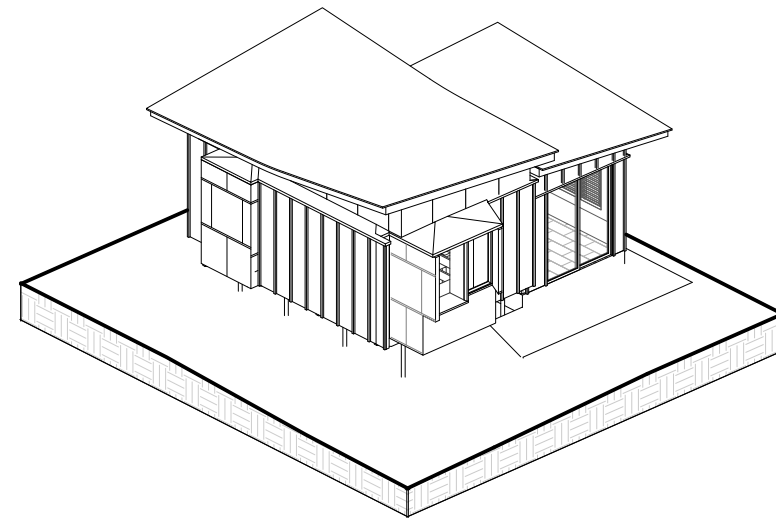


ELEVATION A

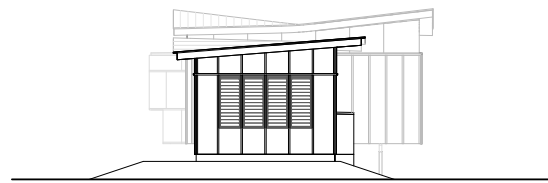

ELEVATION B

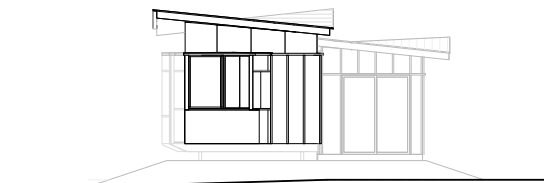


ELEVATION C

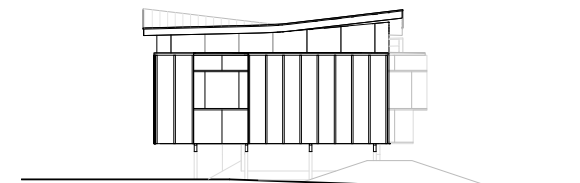


ELEVATION D




- LEGEND
- 1 CENTRAL FACILITIES
 - 2 EXISTING WATERBODY
 - 3 HOUSE KEEPING FACILITIES
 - 4 METAL ROOF
 - 5 RESORT CARPARK

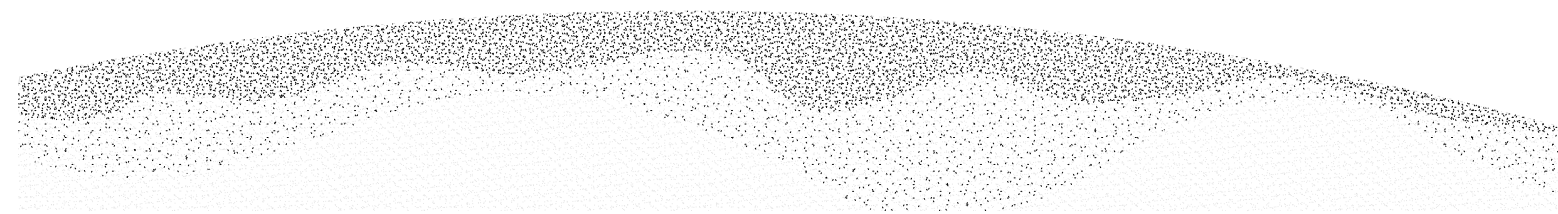

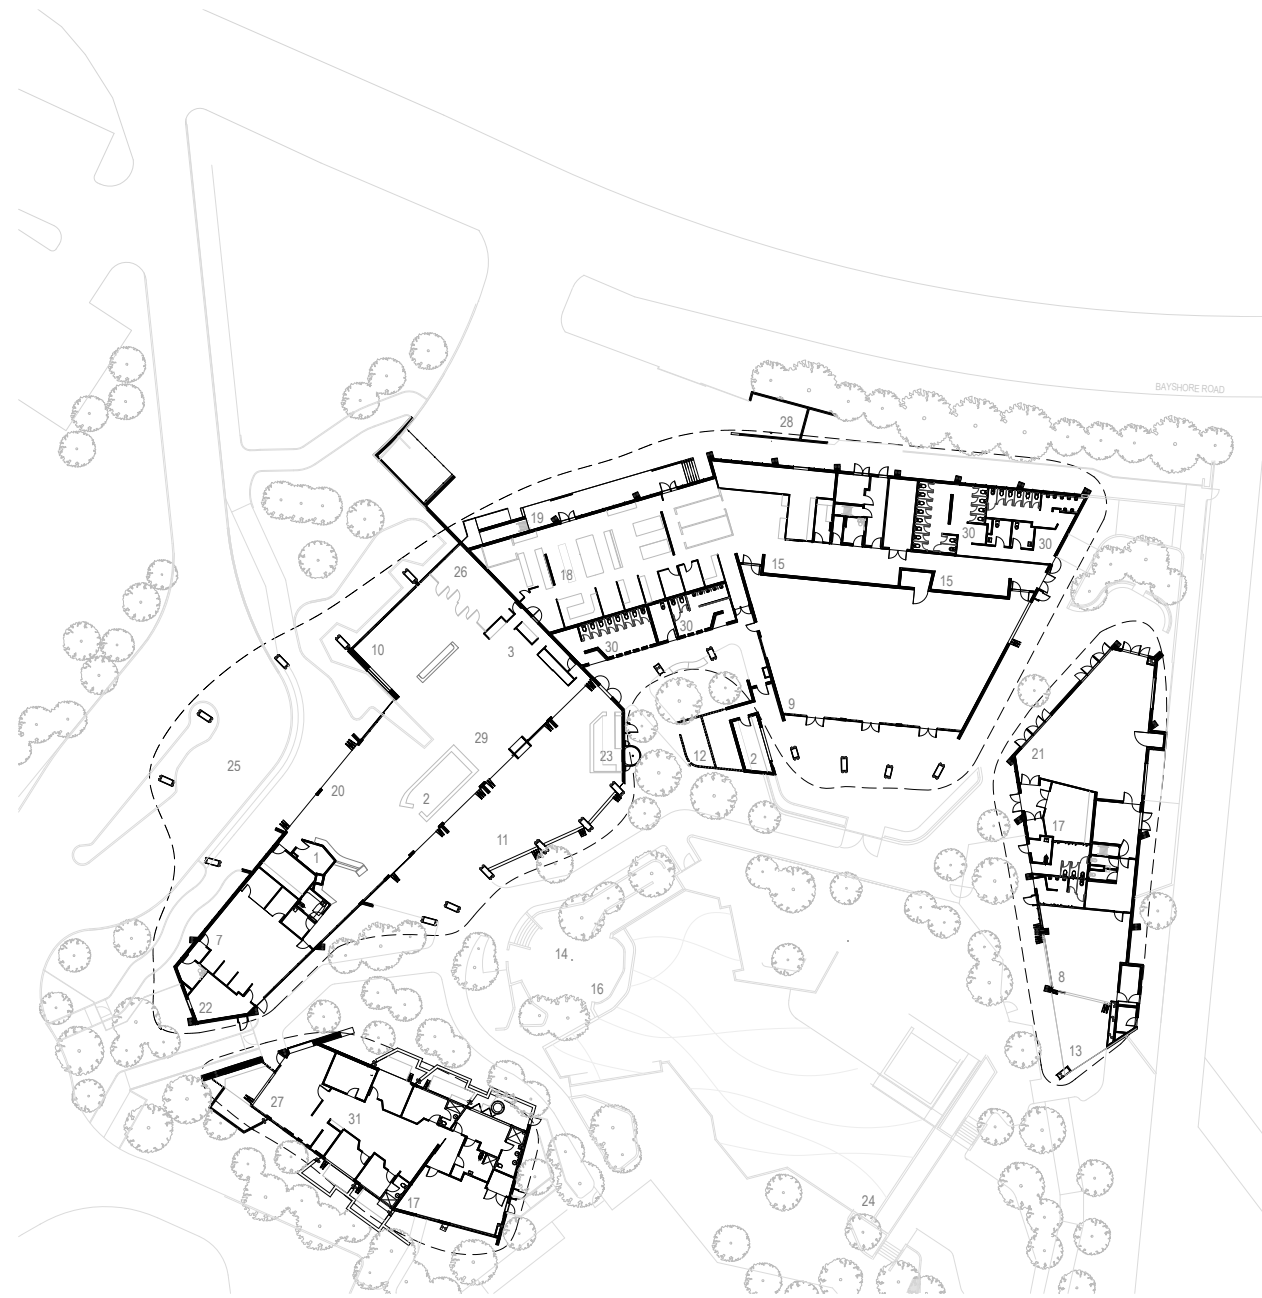


FLOOR PLAN

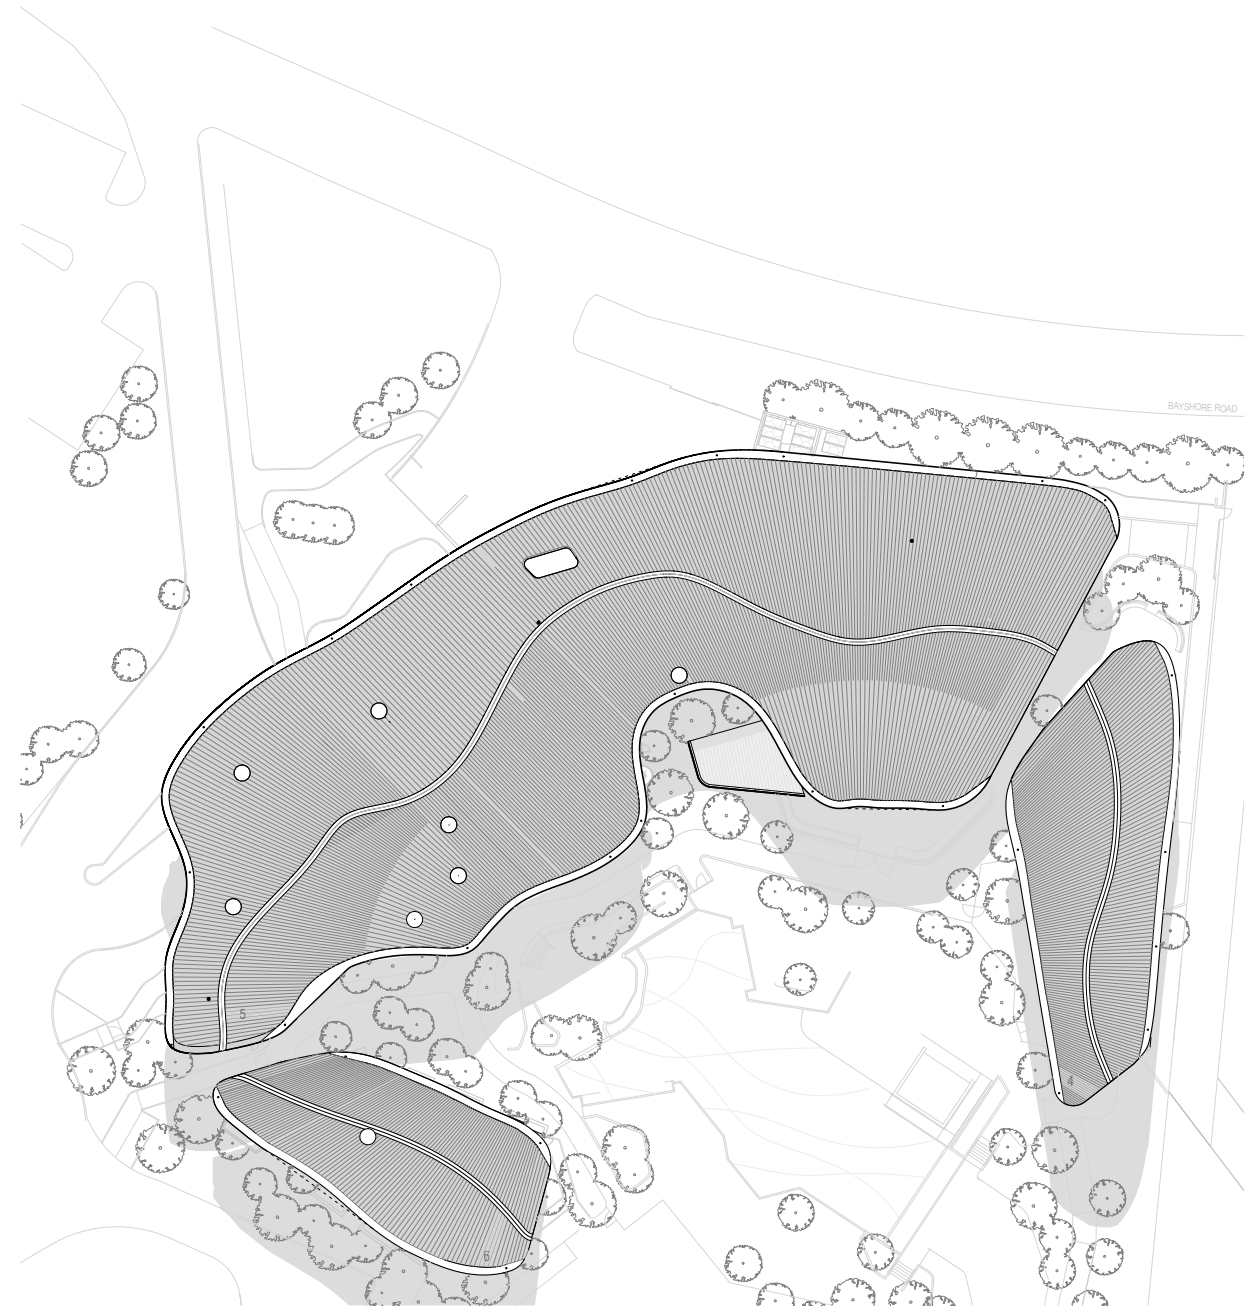

ROOF PLAN

LEGEND

- 1 ADMIN
- 2 BAR
- 3 BUFFET
- 4 BUILDING 1
- 5 BUILDING 2
- 6 BUILDING 3
- 7 BUSINESS CENTRE
- 8 CAFE
- 9 CONFERENCE ROOM
- 10 DINING
- 11 DINING RESTAURANT TERRACE
- 12 DOSA
- 13 EXTERNAL CAFE DINING
- 14 FIRE PIT
- 15 FURNITURE STORE
- 16 GARDEN DINING
- 17 GYM
- 18 KITCHEN
- 19 LOADING DOCK
- 20 LOBBY
- 21 MEETING ROOM
- 22 OFFICE
- 23 PIZZA BAR
- 24 POOL
- 25 PORTE COCHERE
- 26 PRIVATE DINING AREA
- 27 RECEPTION
- 28 REFUSE
- 29 RESTAURANT
- 30 TOILETS (MALE/FEMALE/PWD)
- 31 SPA

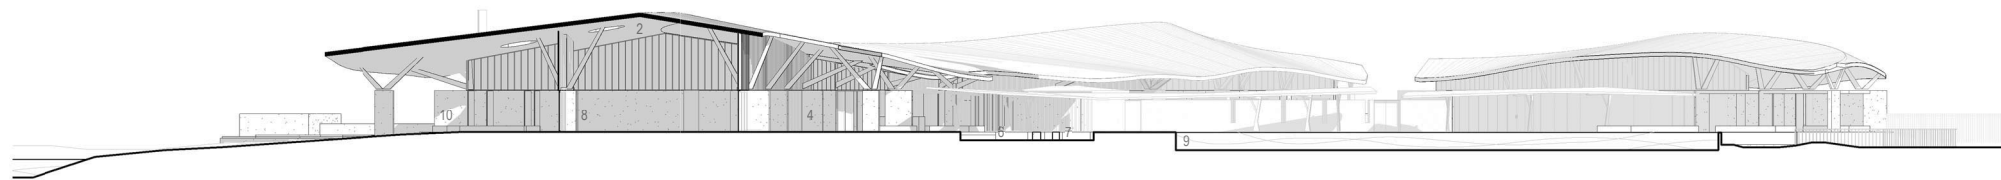


SECTION 1 - THROUGH BUILDING 2 AND POOL


- LEGEND
- 1 BUILDING 1
 - 2 BUILDING 2
 - 3 BUILDING 3
 - 4 DINING RESTAURANT TERRACE
 - 5 EXTERNAL CAFE DINING
 - 6 FIRE PIT
 - 7 GARDEN DINING
 - 8 LOBBY
 - 9 POOL
 - 10 PORTE COCHERE
 - 11 RECEPTION
 - 12 SPA




SECTION 2 - THROUGH BUILDING 1, POOL AND BUILDING 3

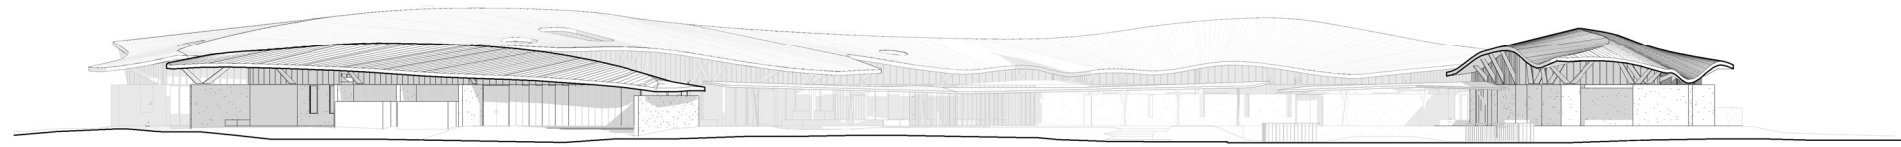


EAST ELEVATION

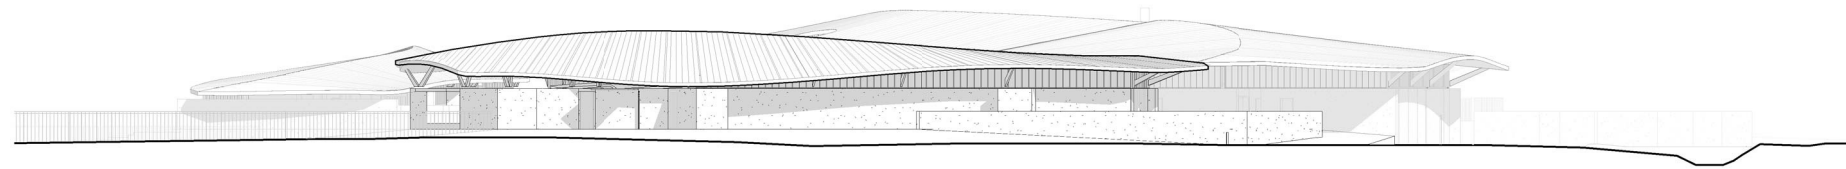

NORTH ELEVATION

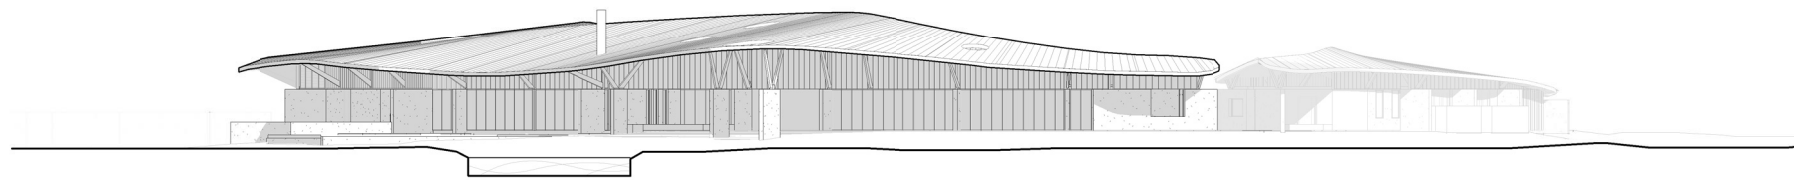

SOUTH ELEVATION

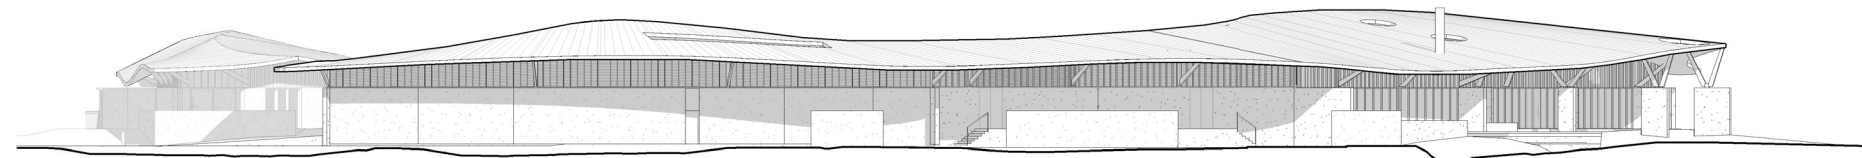

WEST ELEVATION