




bench - footrest - section

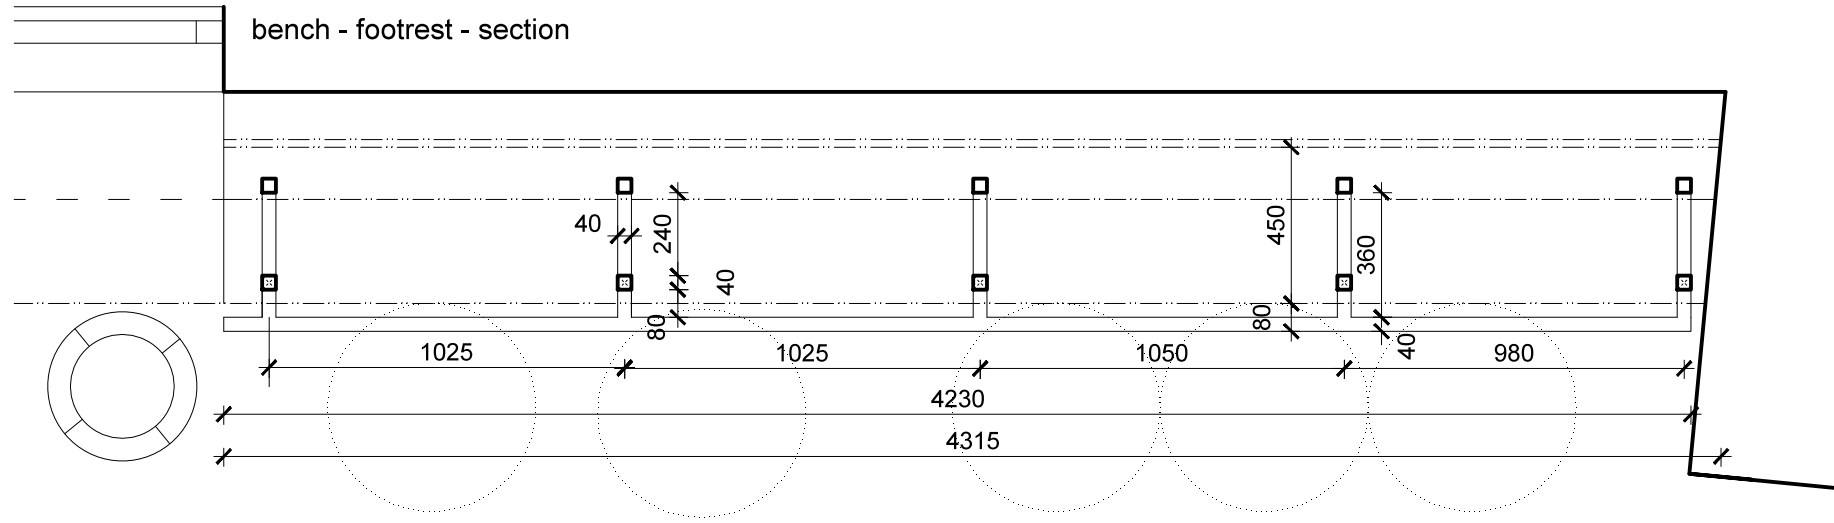

bench - iron construction frame - section

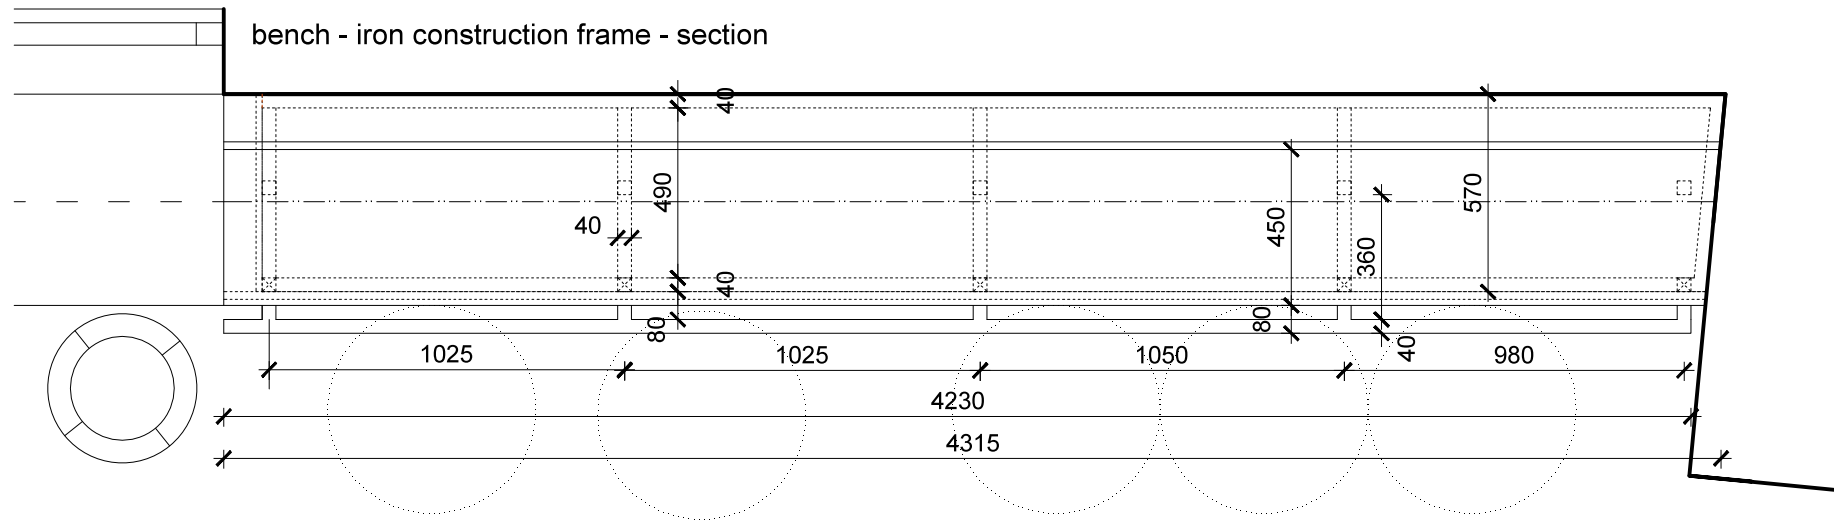

bench - iron construction frame - elevation

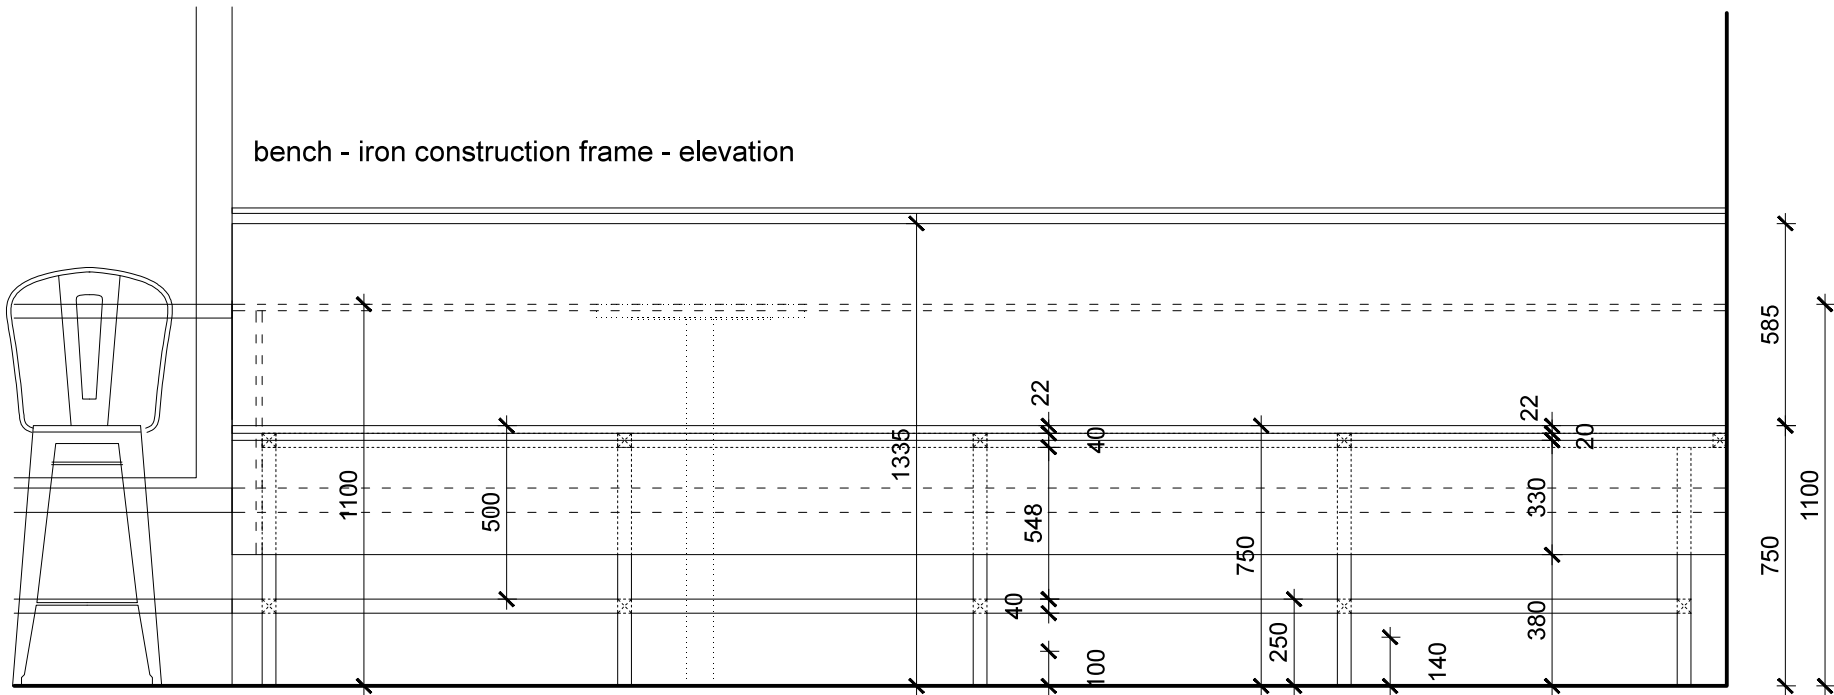

bench section

