


FLOOR PLAN -01

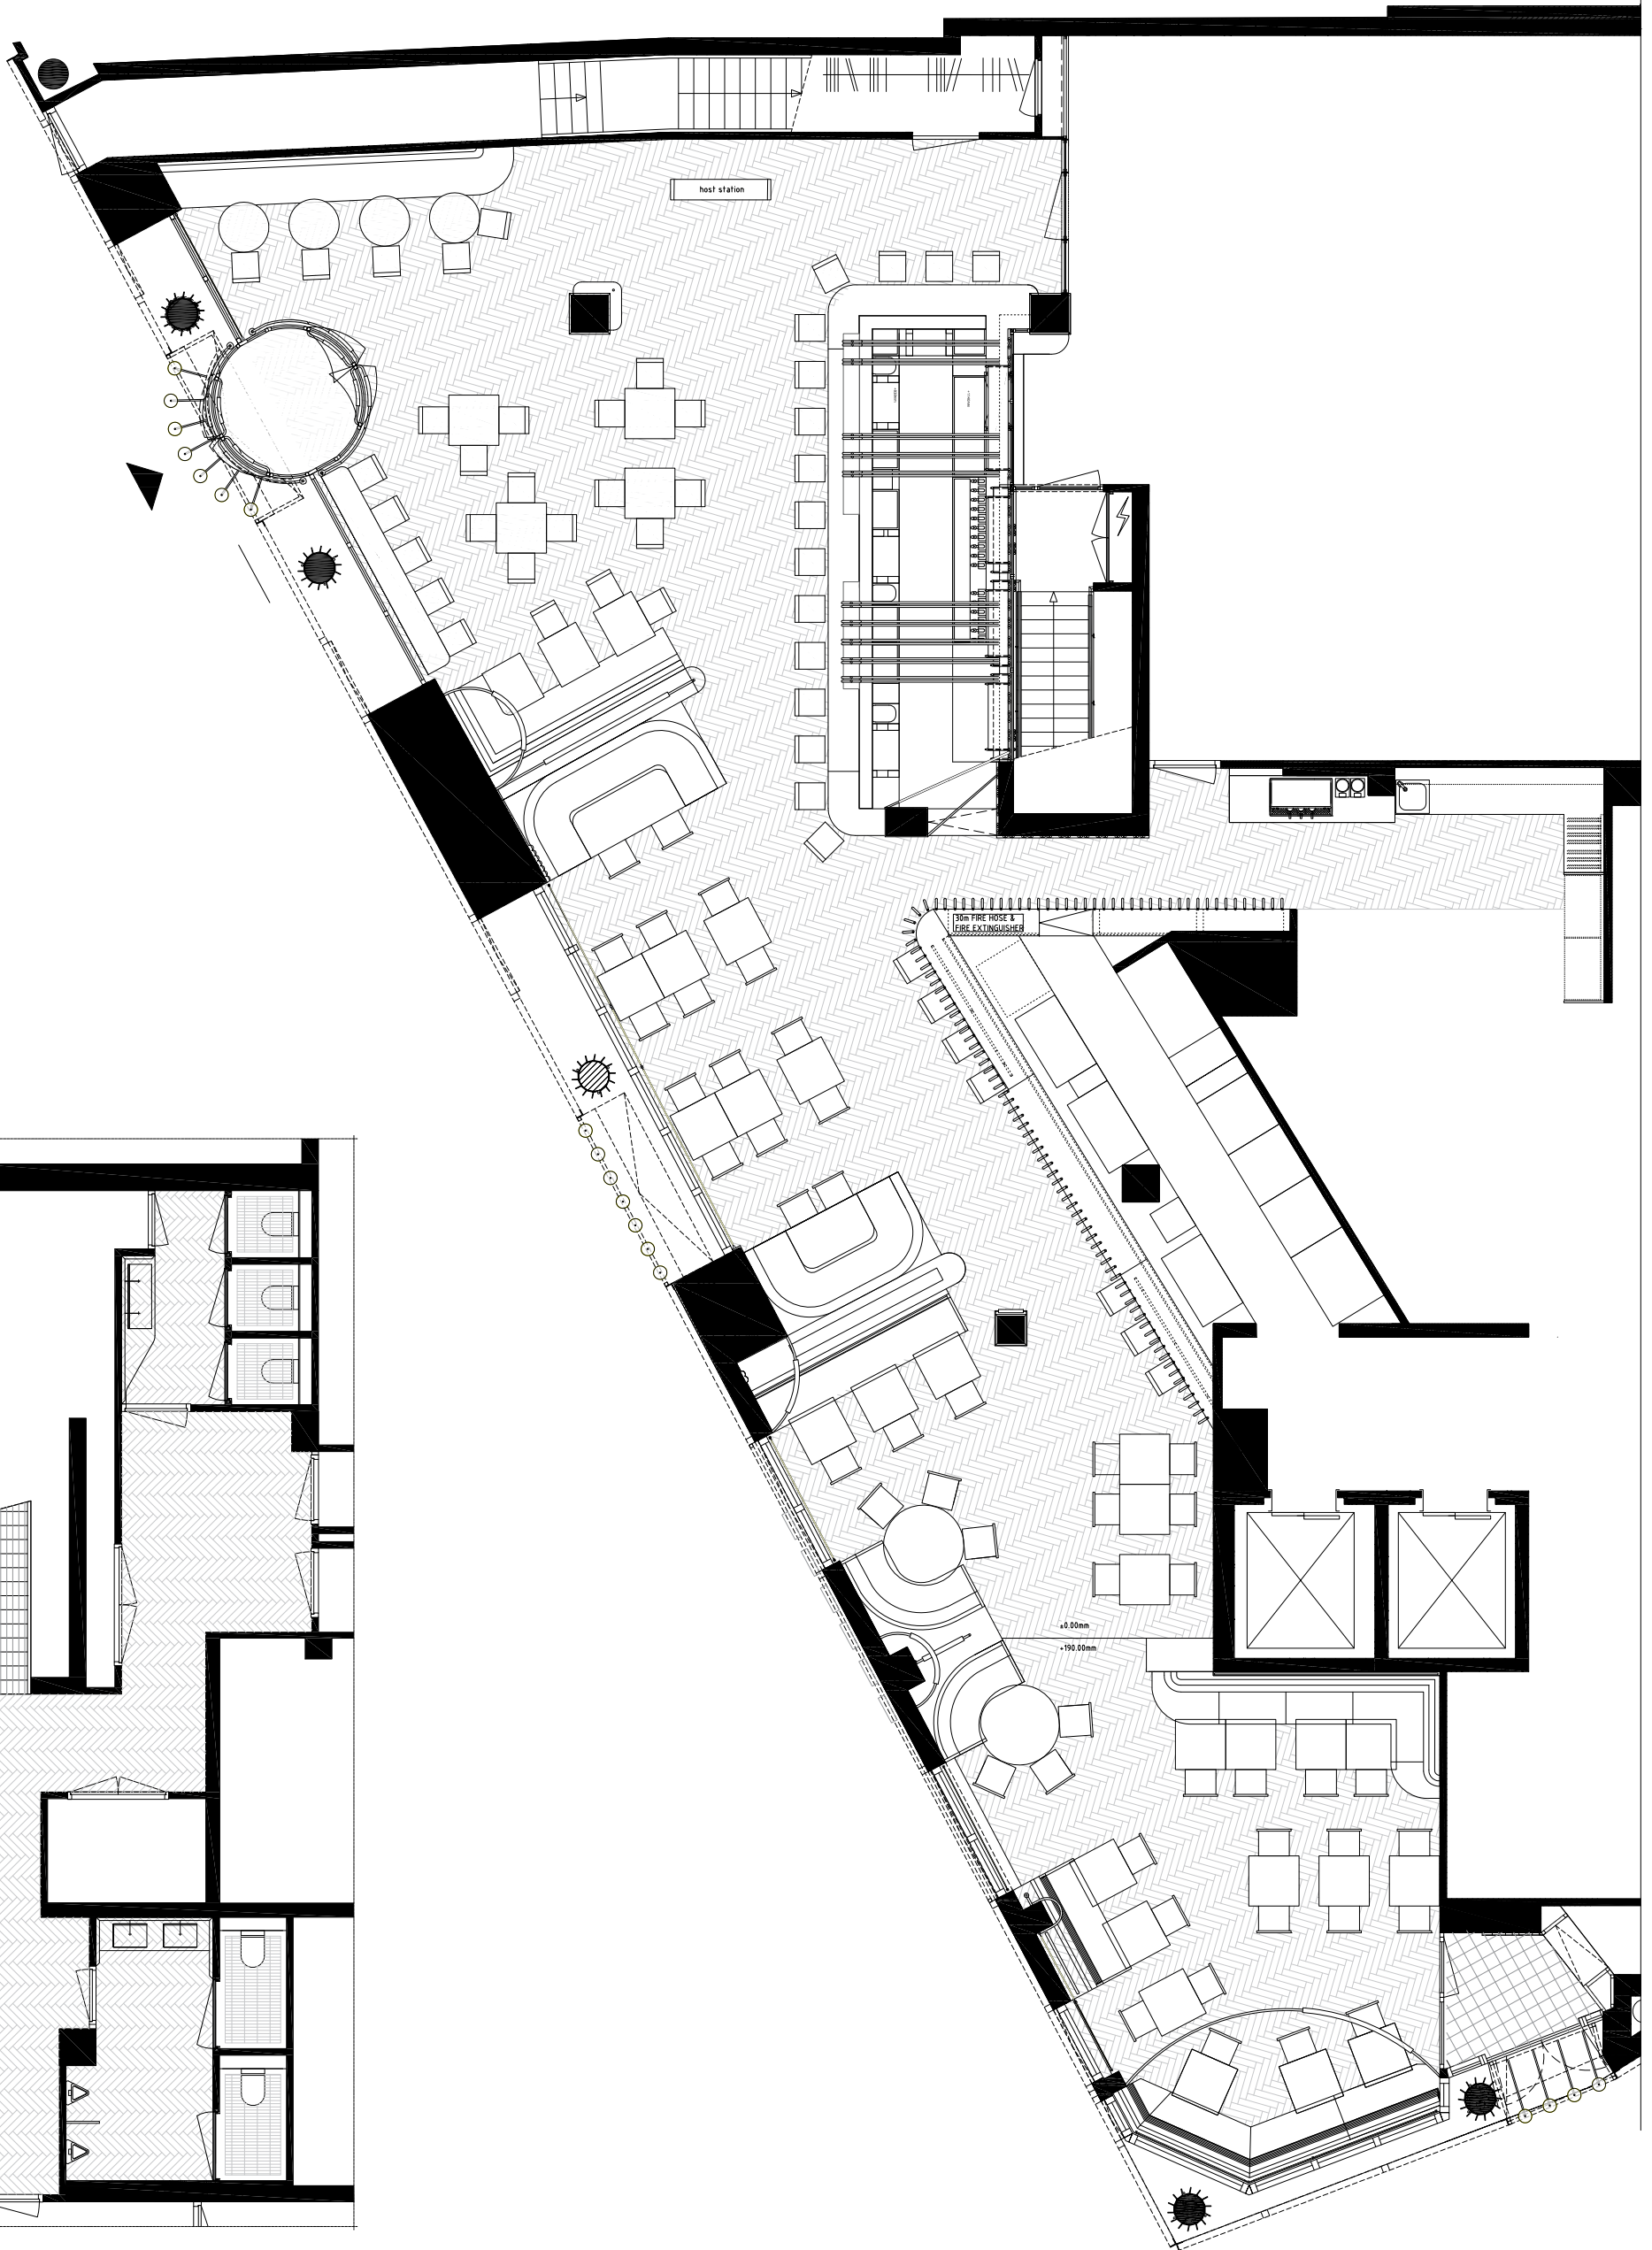

FLOOR PLAN 00