

Techcombank Hanoi - Floorplan Groundfloor



0 6m



Techcombank Hanoi - Floorplan Level 02



0 6m



Techcombank Hanoi - Floorplan Level 05



0 6m



Techcombank Hanoi - Floorplan Level 07



0 6m






Techcombank Hanoi - Floorplan Level 09




0 6m

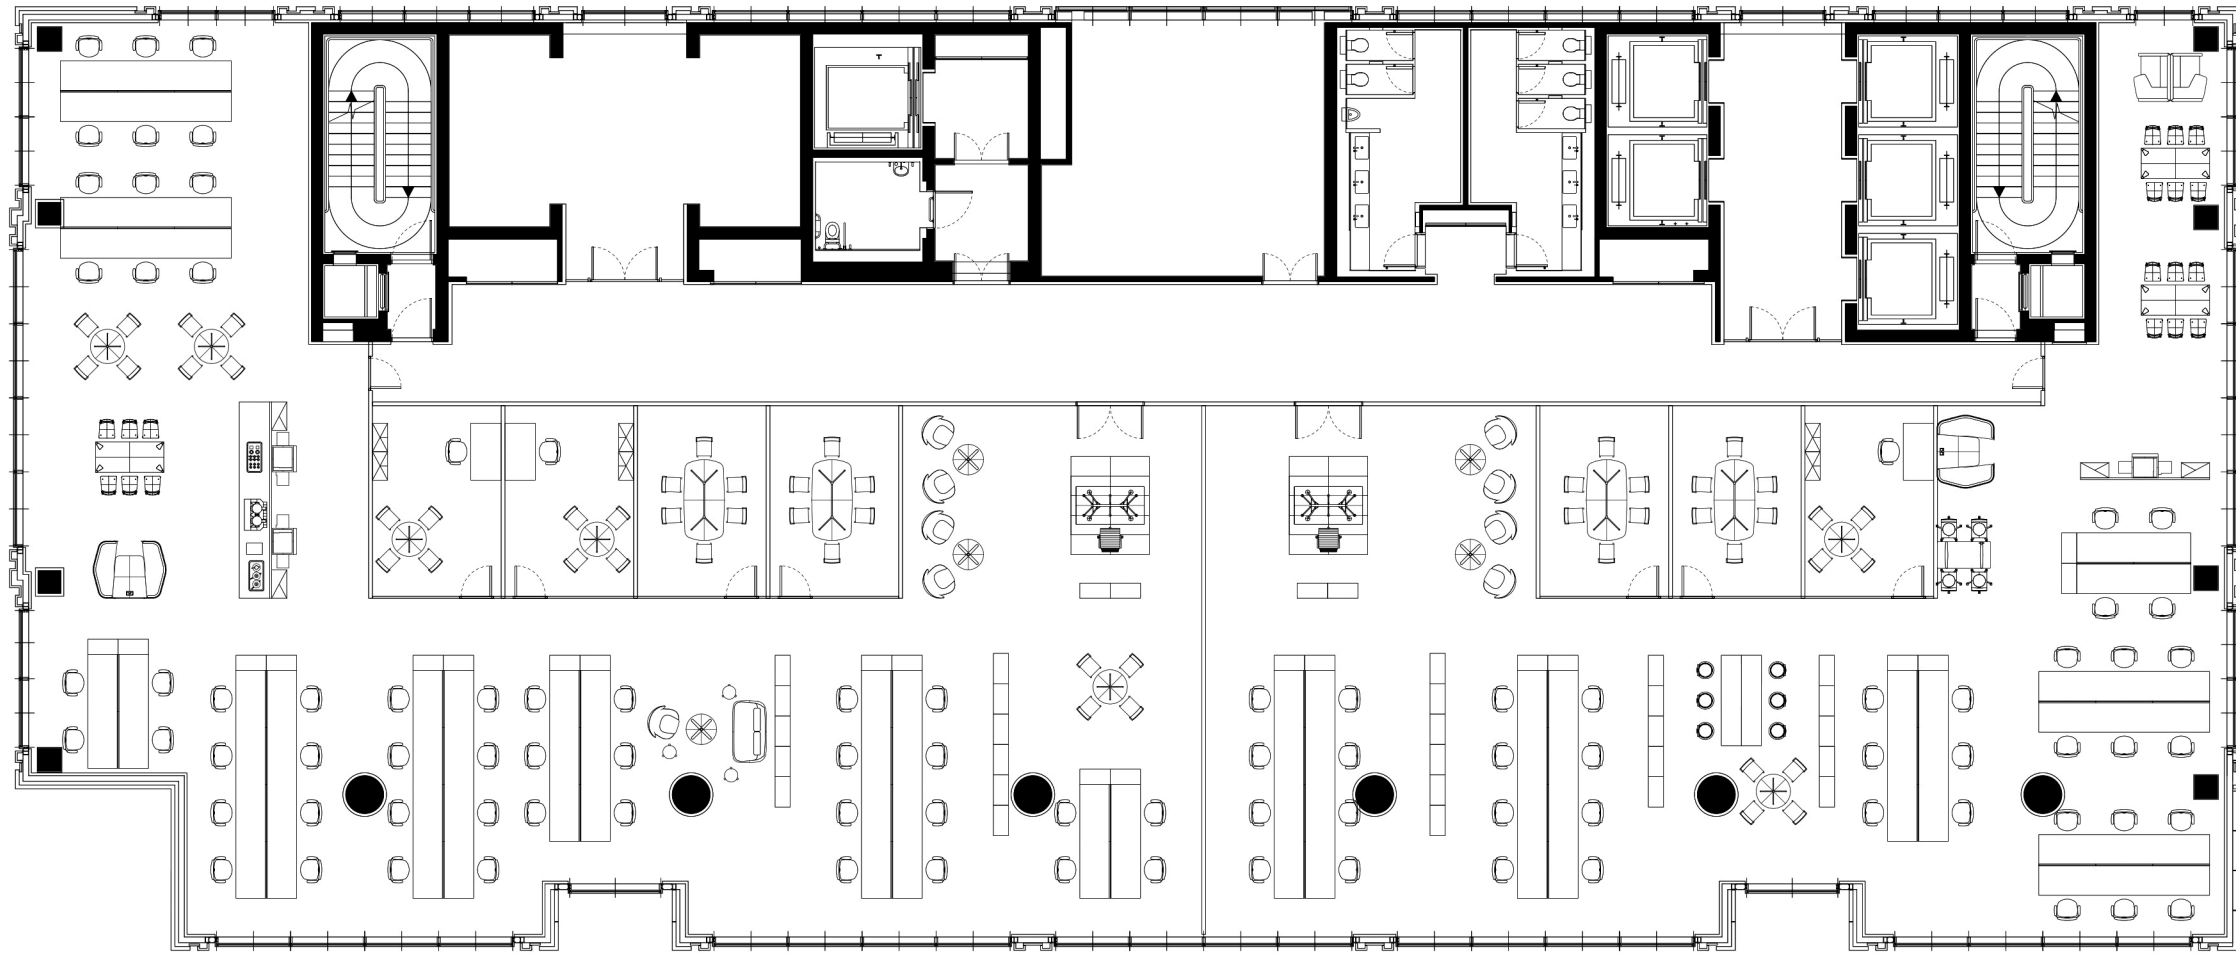

Techcombank Hanoi - Floorplan Level 14 to 20




0 6m

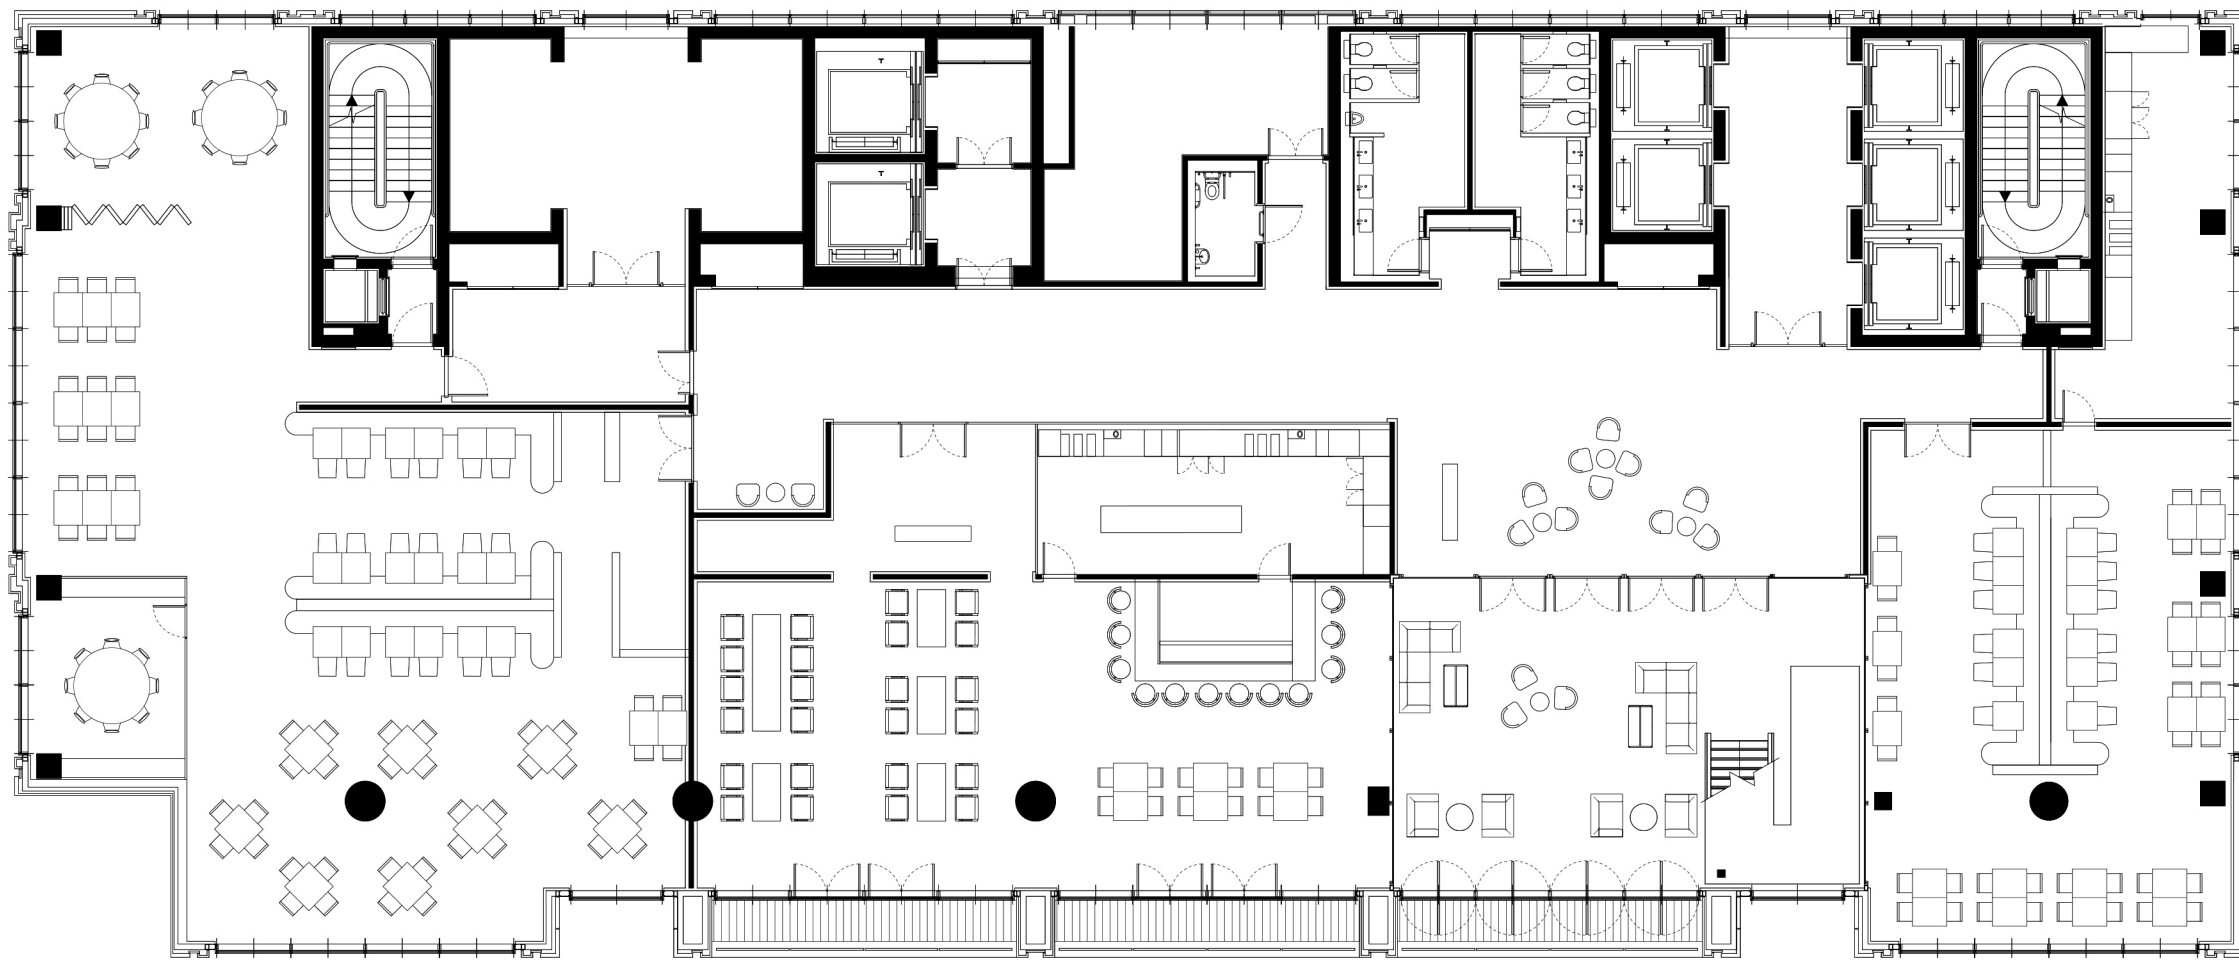

Techcombank Hanoi - Floorplan Level 21



0 6m

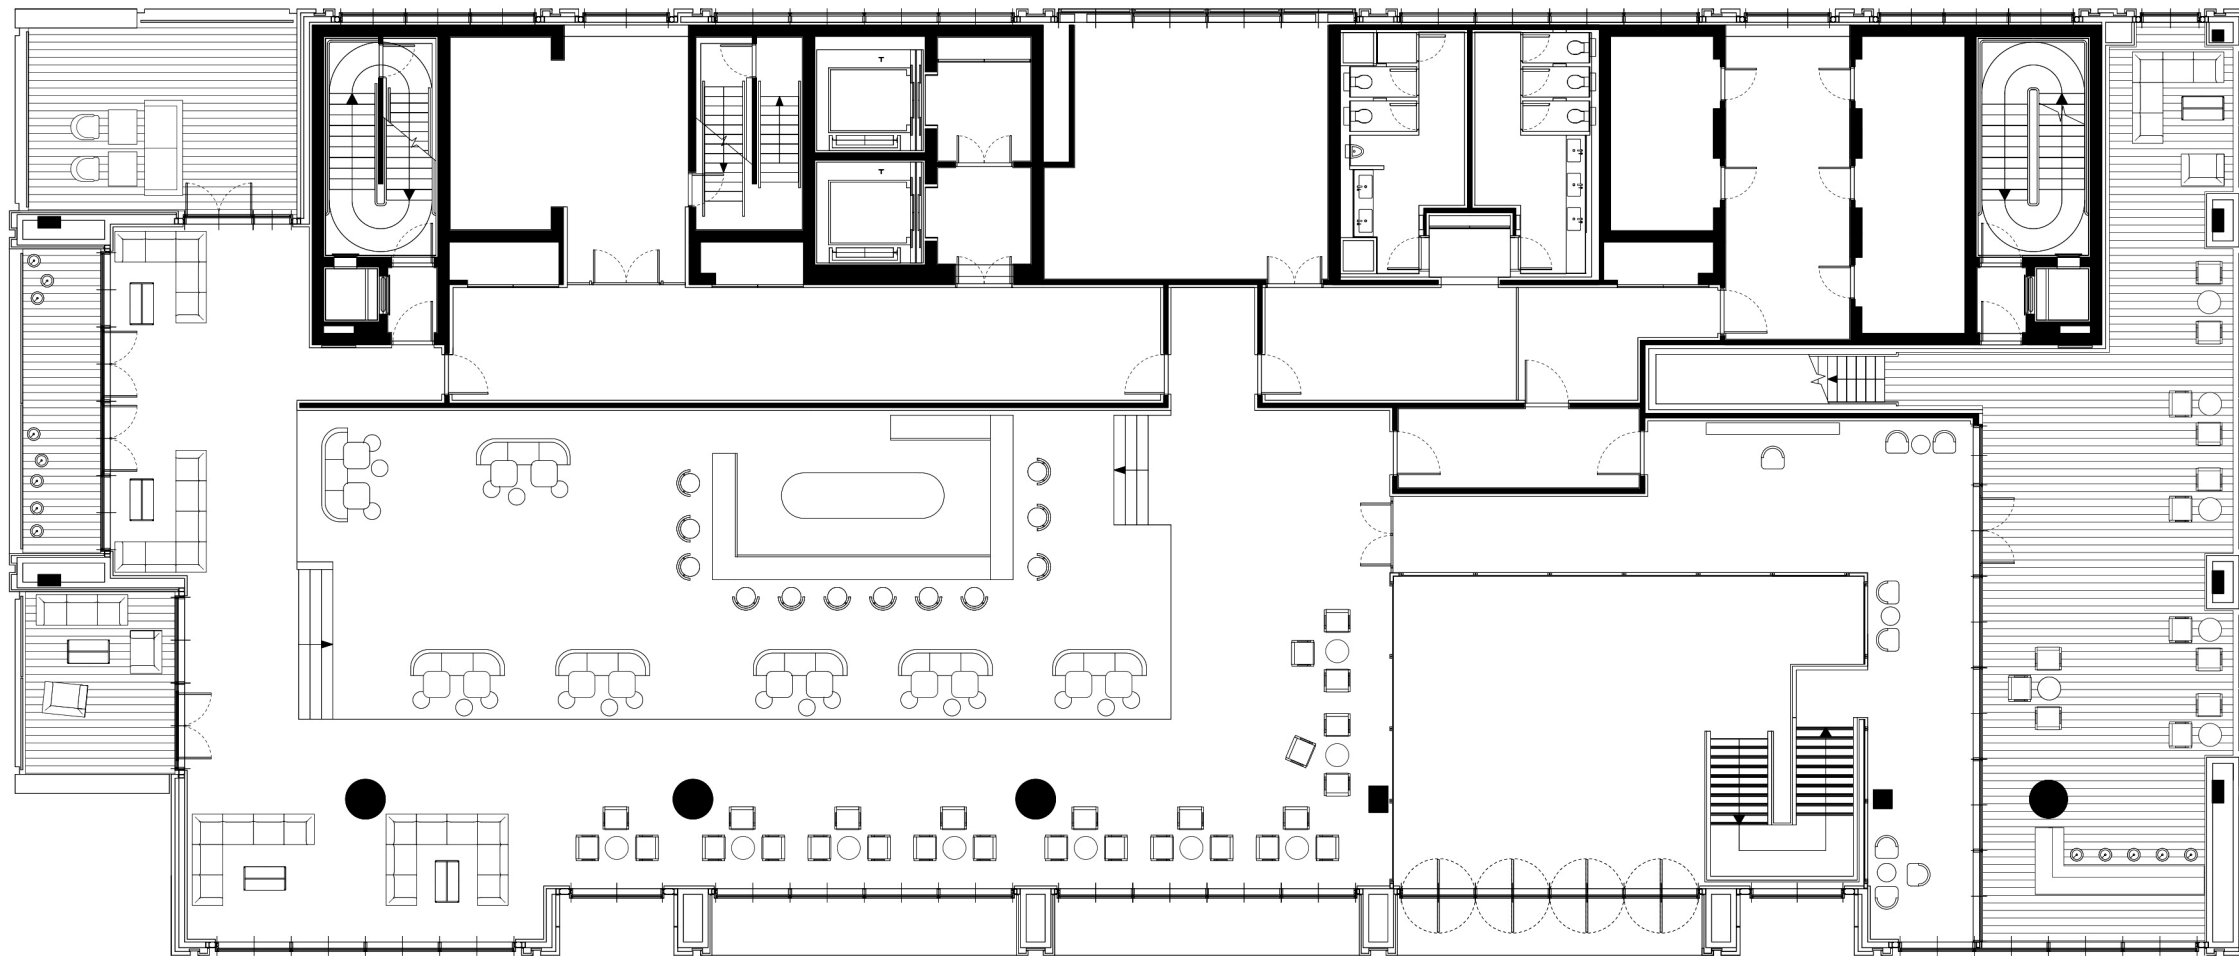


Techcombank Hanoi - Floorplan Level 22



0 6m




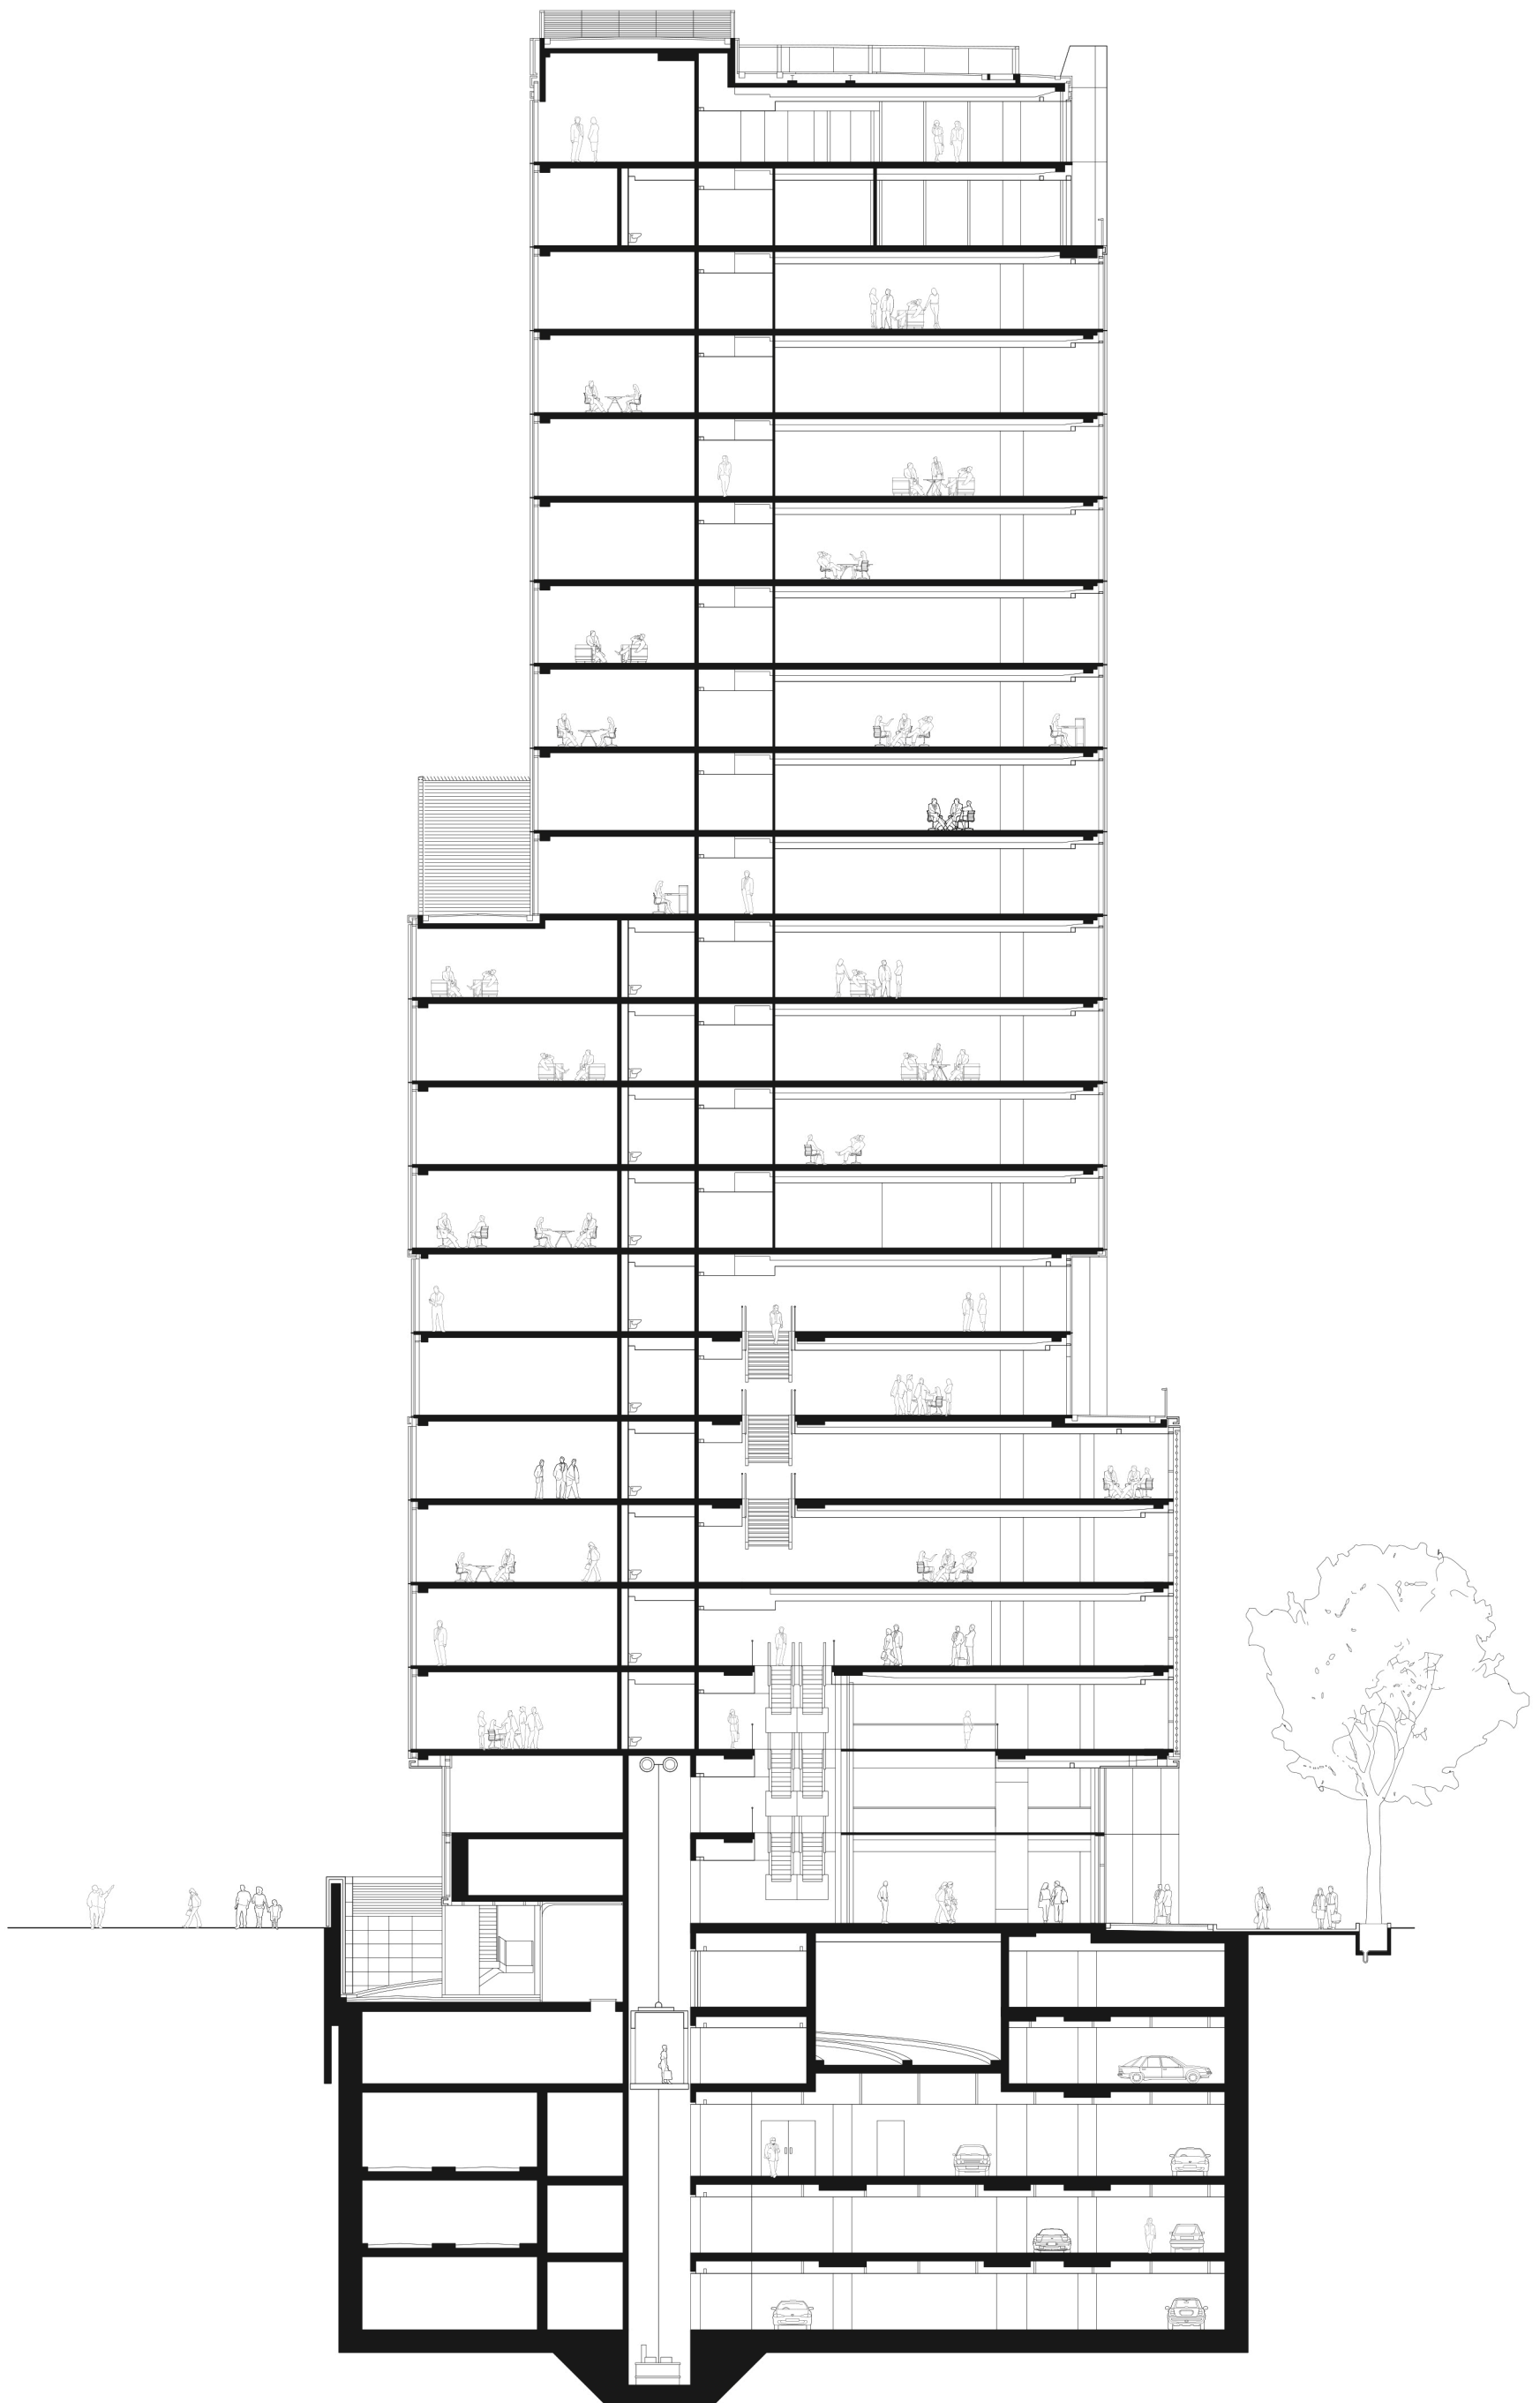

Techcombank Hanoi - Cross Section




0 10m

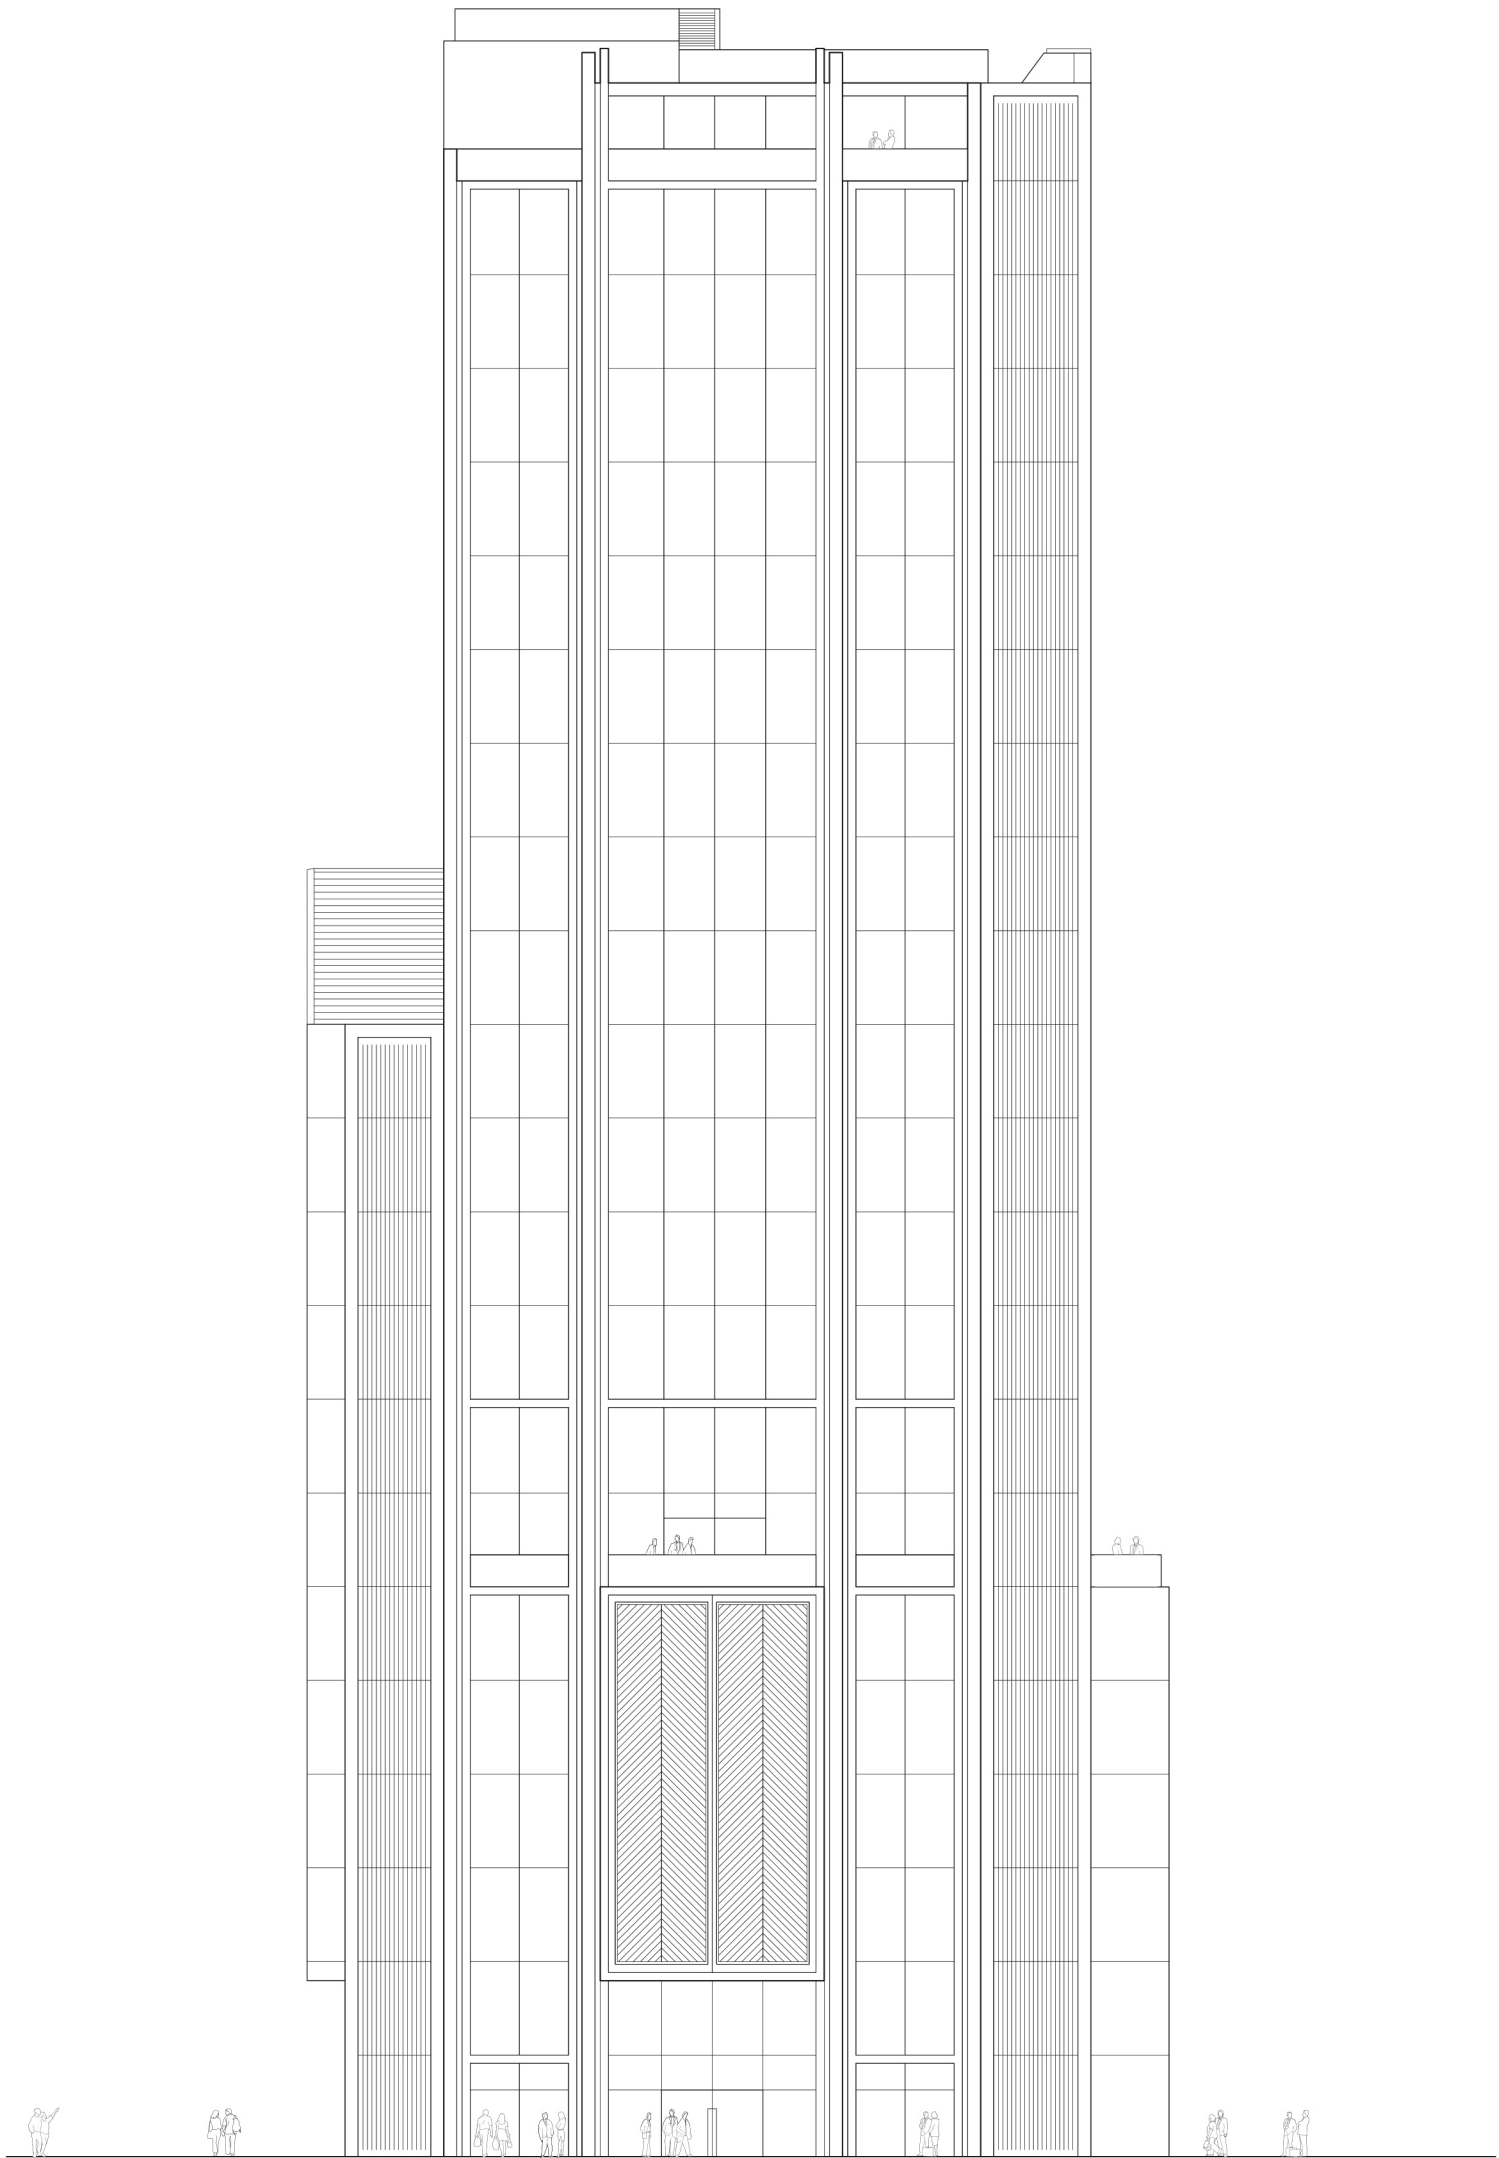

Techcombank Hanoi - East Elevation




0 10m

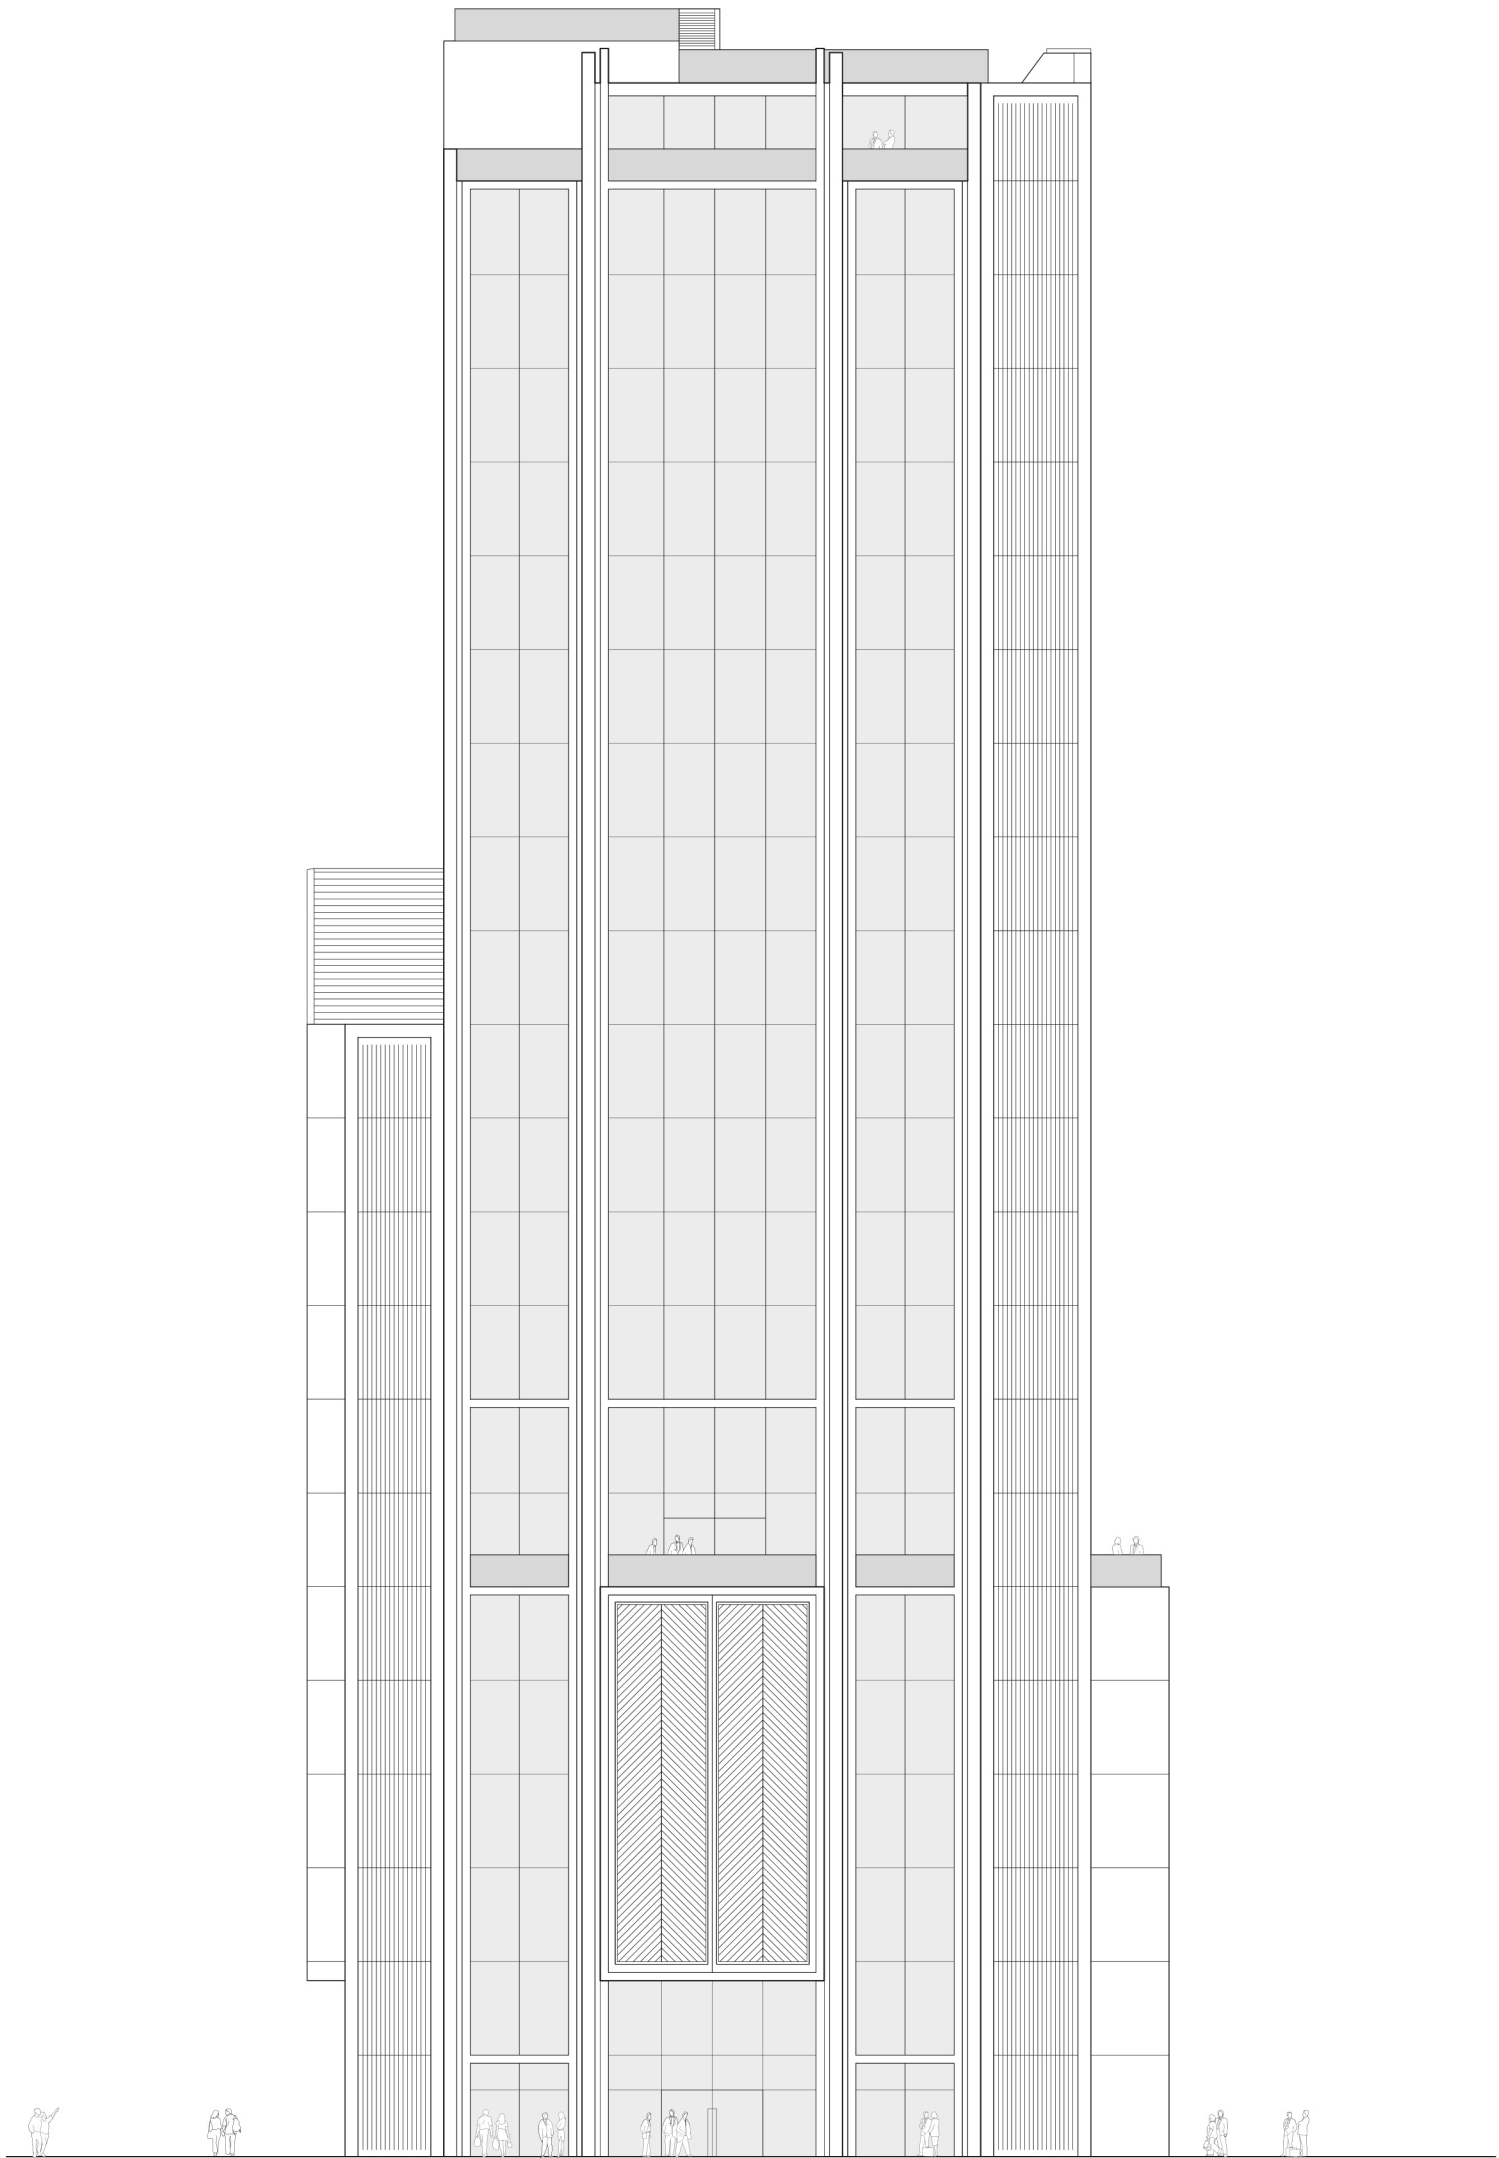

Techcombank Hanoi - East Elevation



0 10m





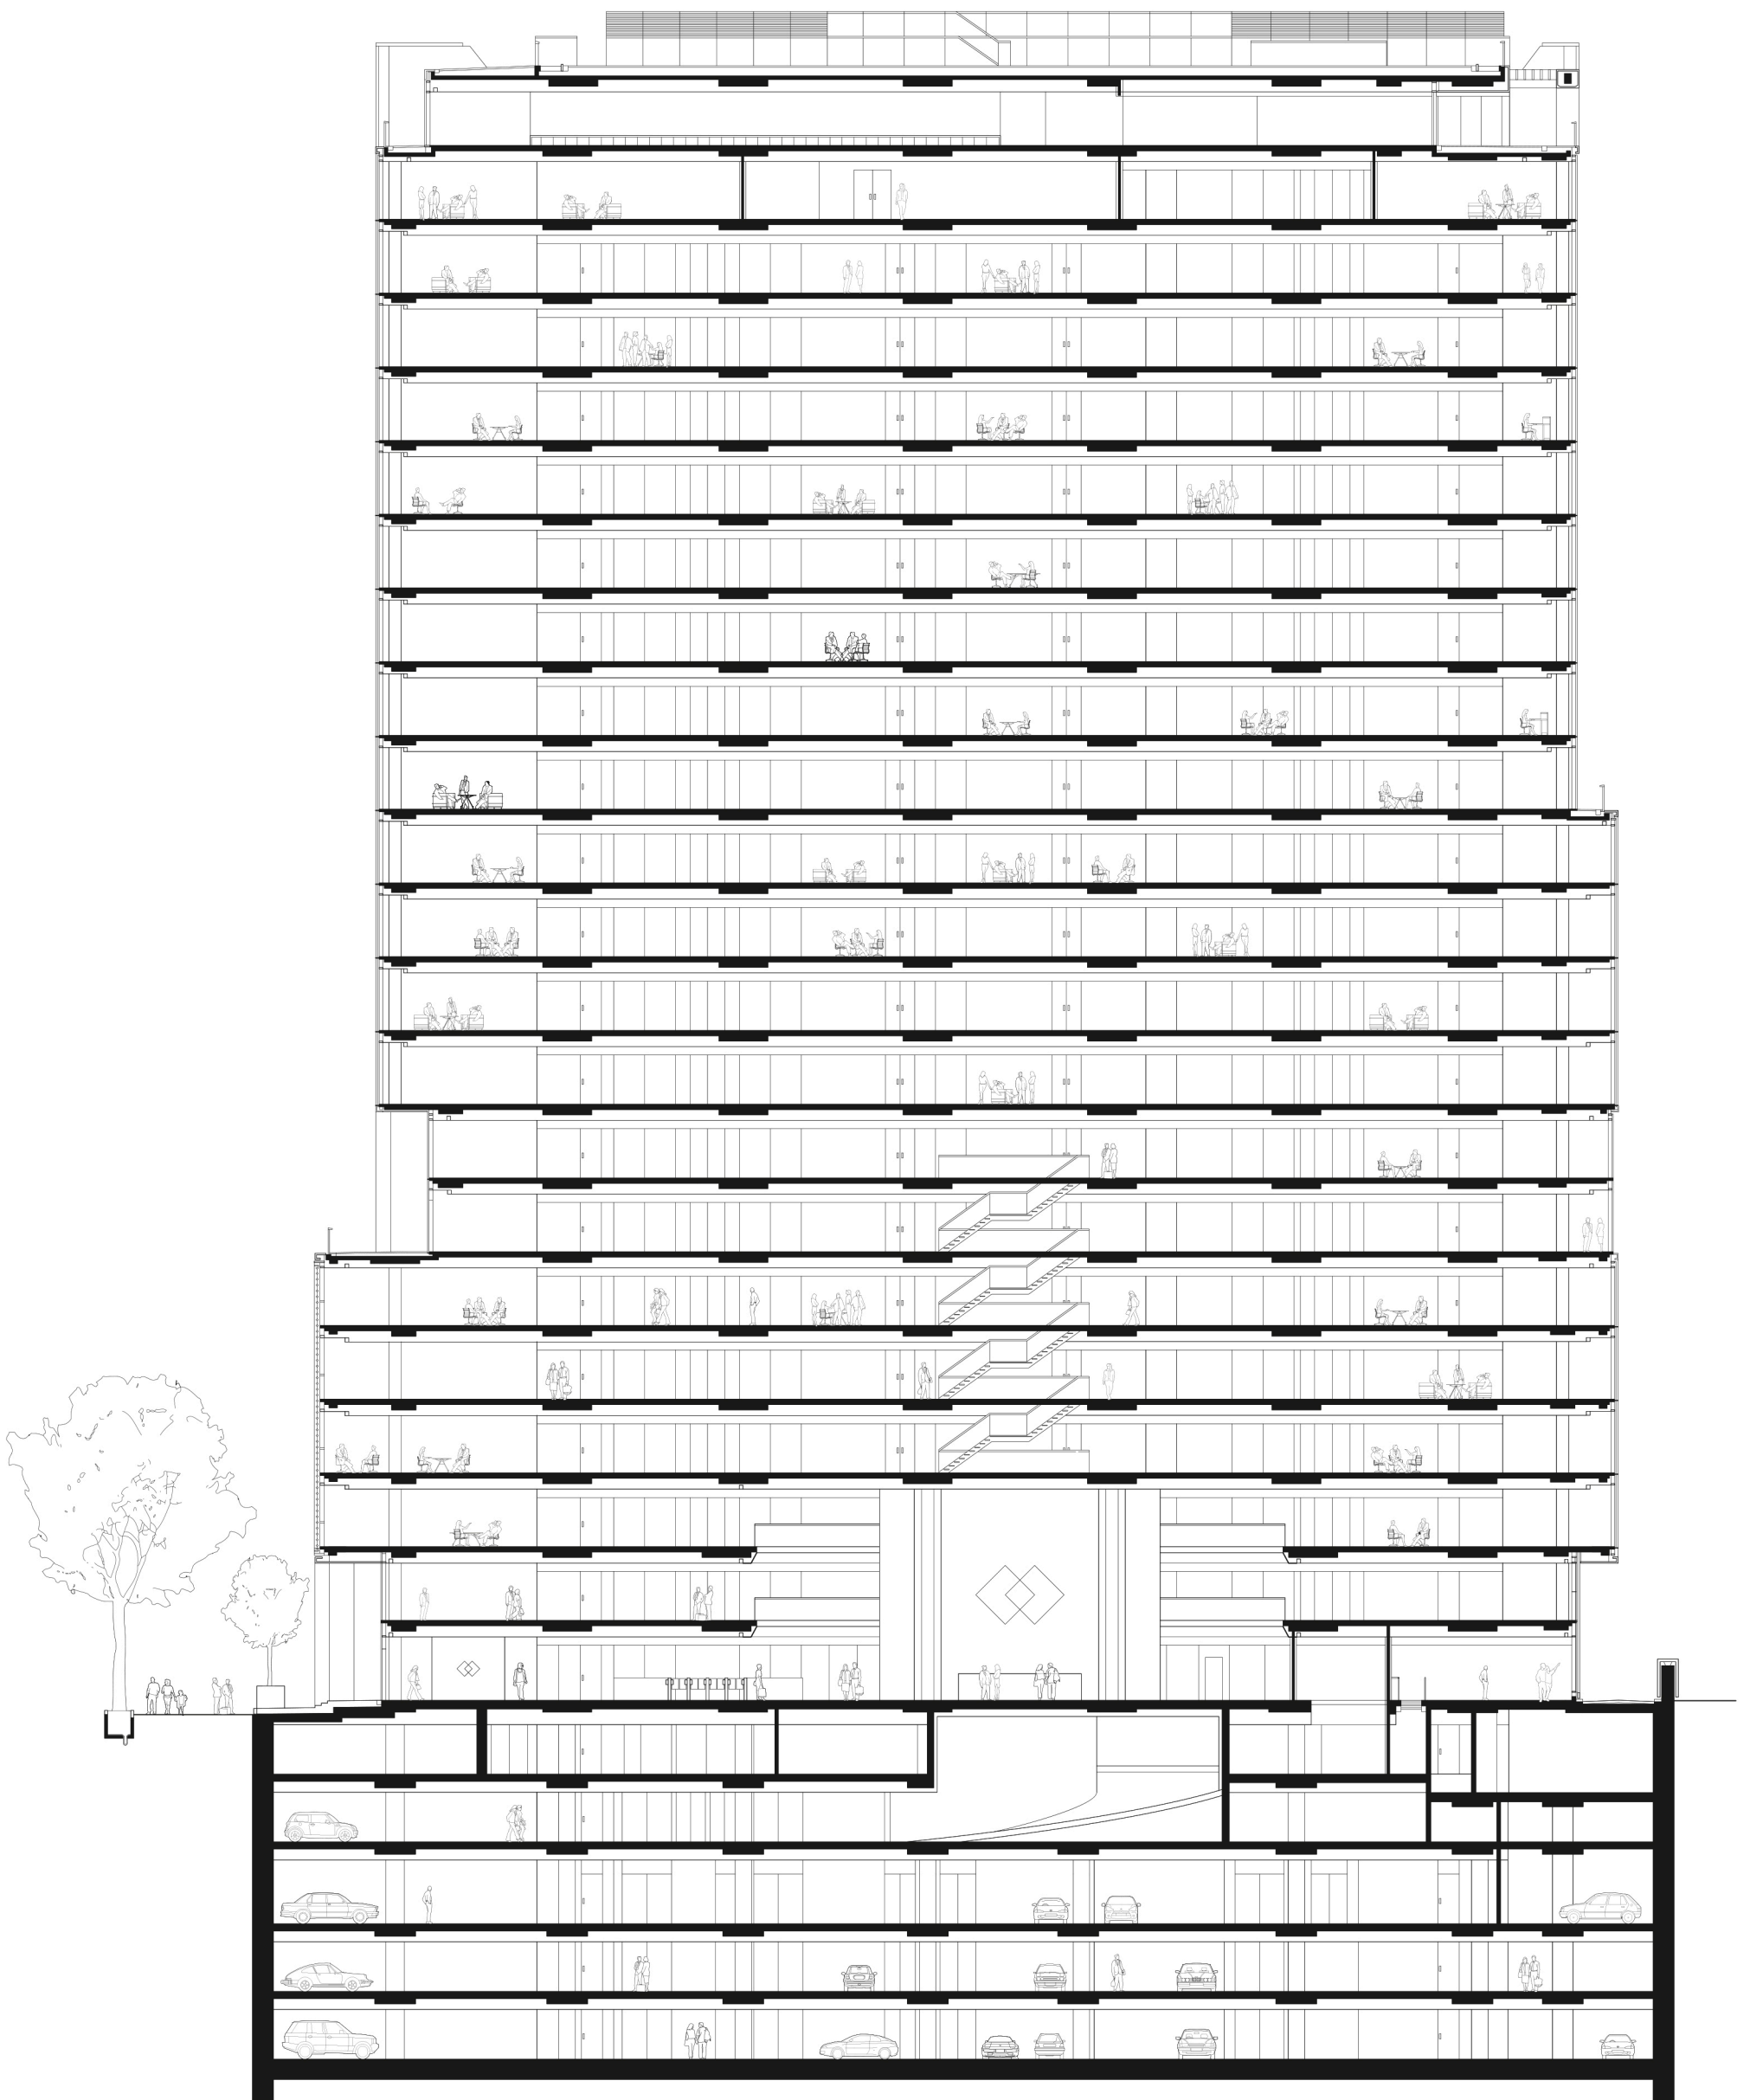


Techcombank Hanoi - Longitudinal Cross Section




0 10m



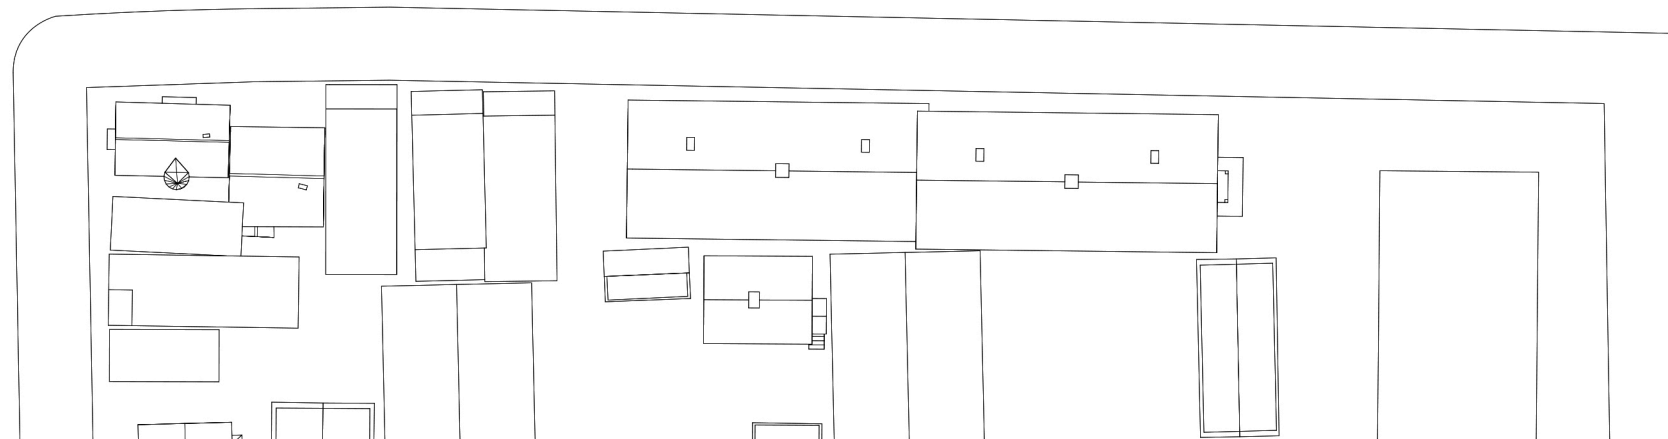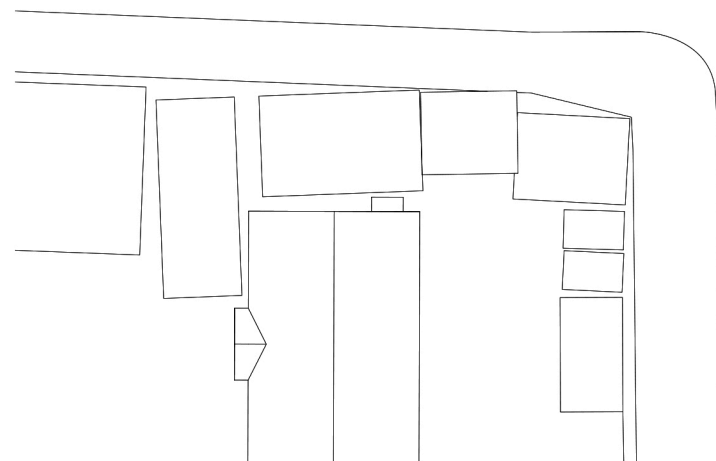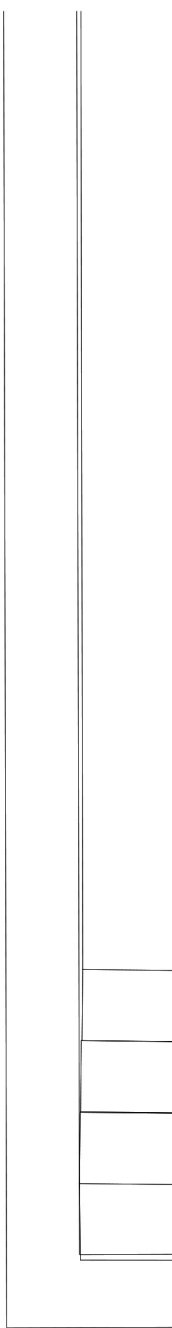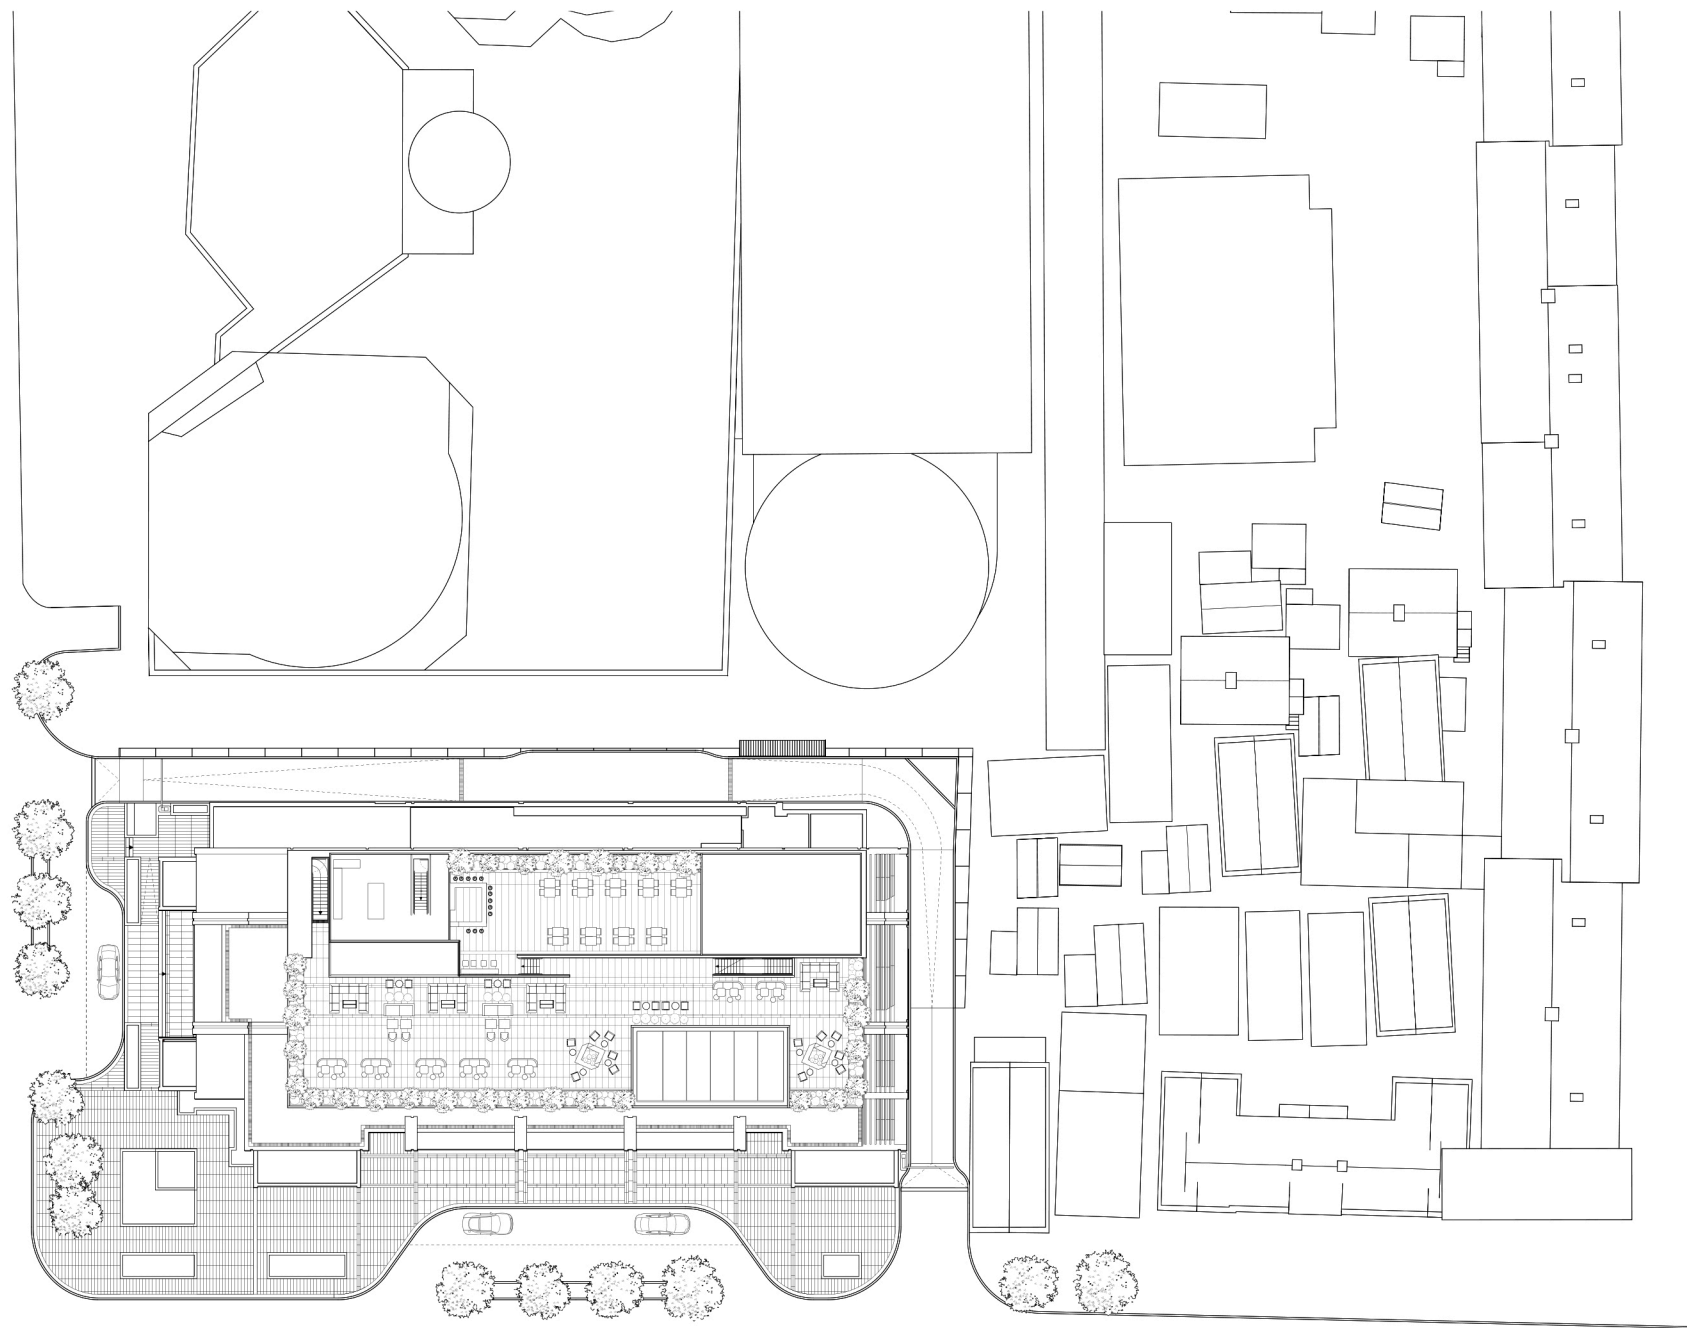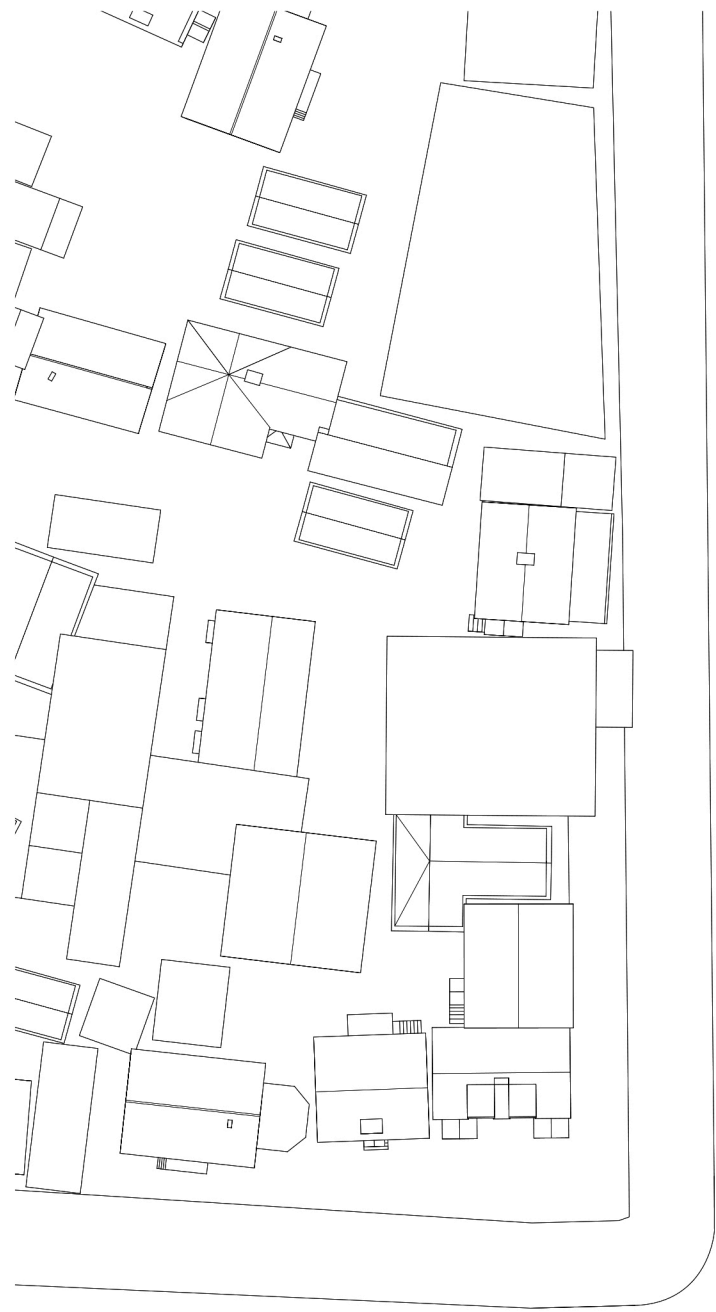


Techcombank Hanoi - Site Plan

0 20m

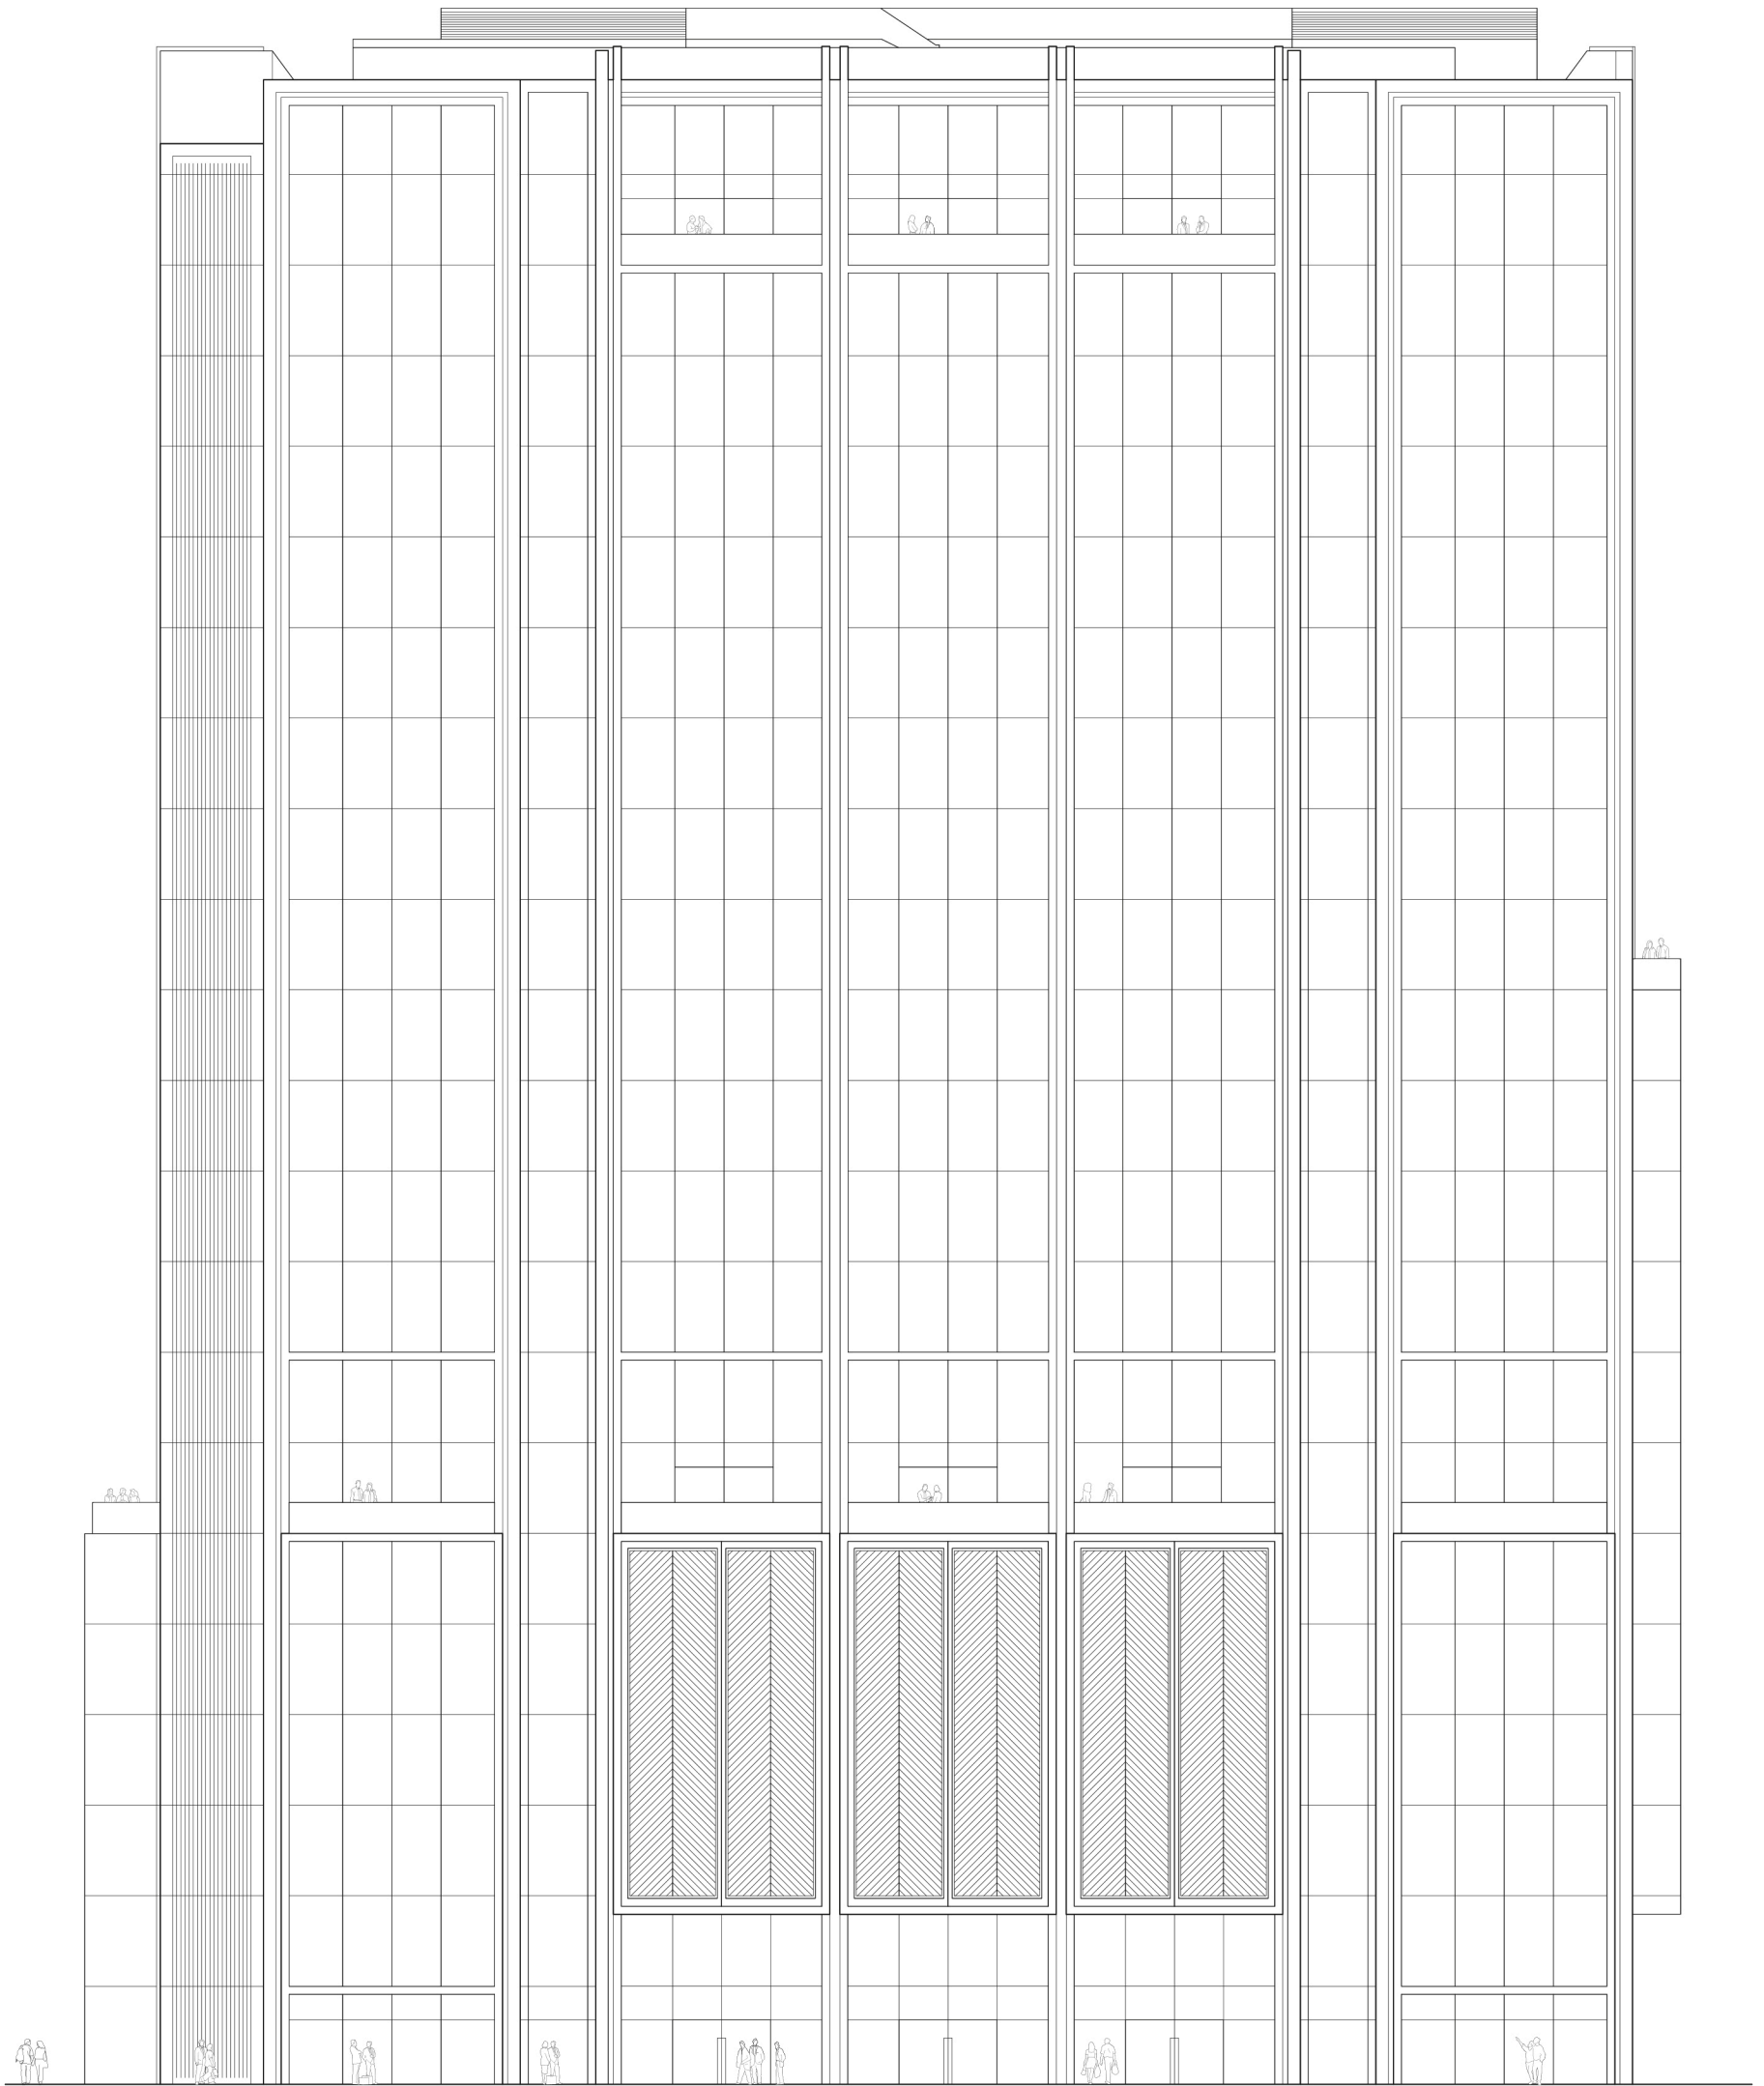

Techcombank Hanoi - South Elevation

0 10m

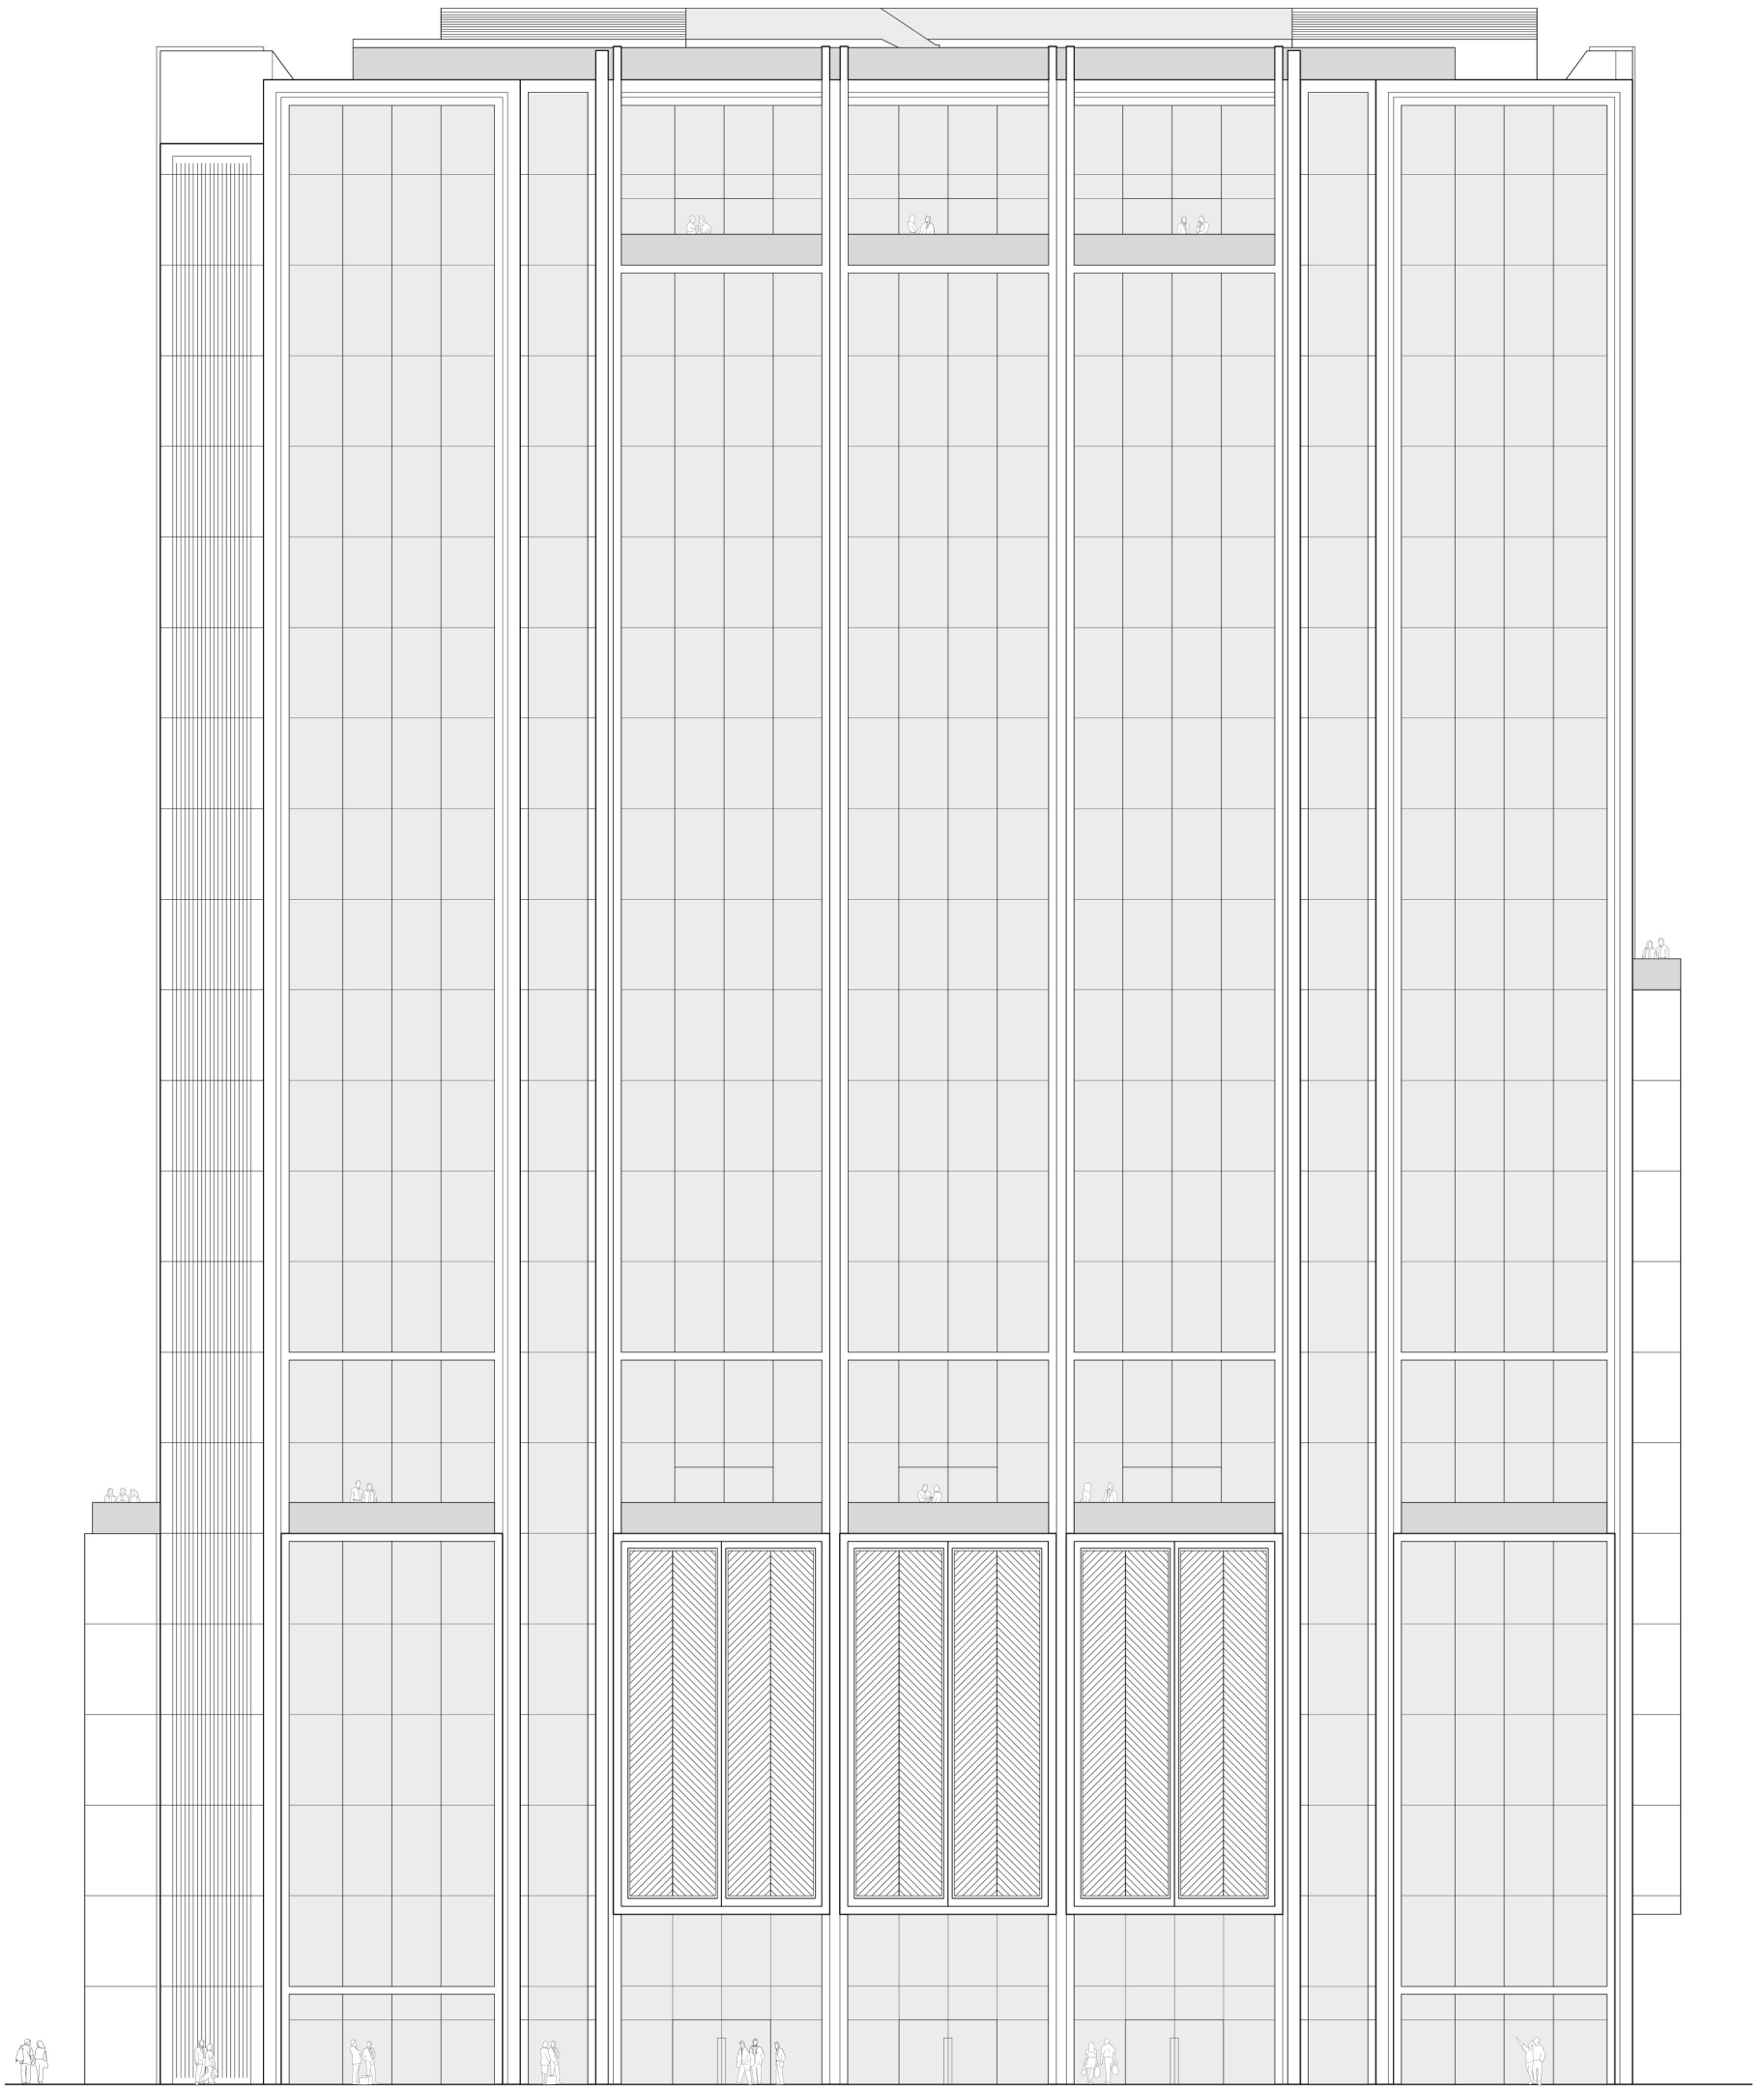

Techcombank Hanoi - South Elevation

0 10m