


- ▼ PCO
- ▼ P43
- ▼ P42
- ▼ P41
- ▼ P40
- ▼ P39
- ▼ P38
- ▼ P37
- ▼ P36
- ▼ P35
- ▼ P34
- ▼ P33
- ▼ P32
- ▼ P31
- ▼ P30
- ▼ P29
- ▼ P28
- ▼ P27
- ▼ P26
- ▼ P25
- ▼ P24
- ▼ P23
- ▼ P22
- ▼ P21
- ▼ P20
- ▼ P19
- ▼ P18
- ▼ P17
- ▼ P16
- ▼ P15
- ▼ P14
- ▼ P13
- ▼ P12
- ▼ P11
- ▼ P10
- ▼ P09
- ▼ P08
- ▼ P07
- ▼ P06
- ▼ P05
- ▼ P04
- ▼ P03
- ▼ P02
- ▼ P01
- ▼ P00

+170.36 (299.36slm)

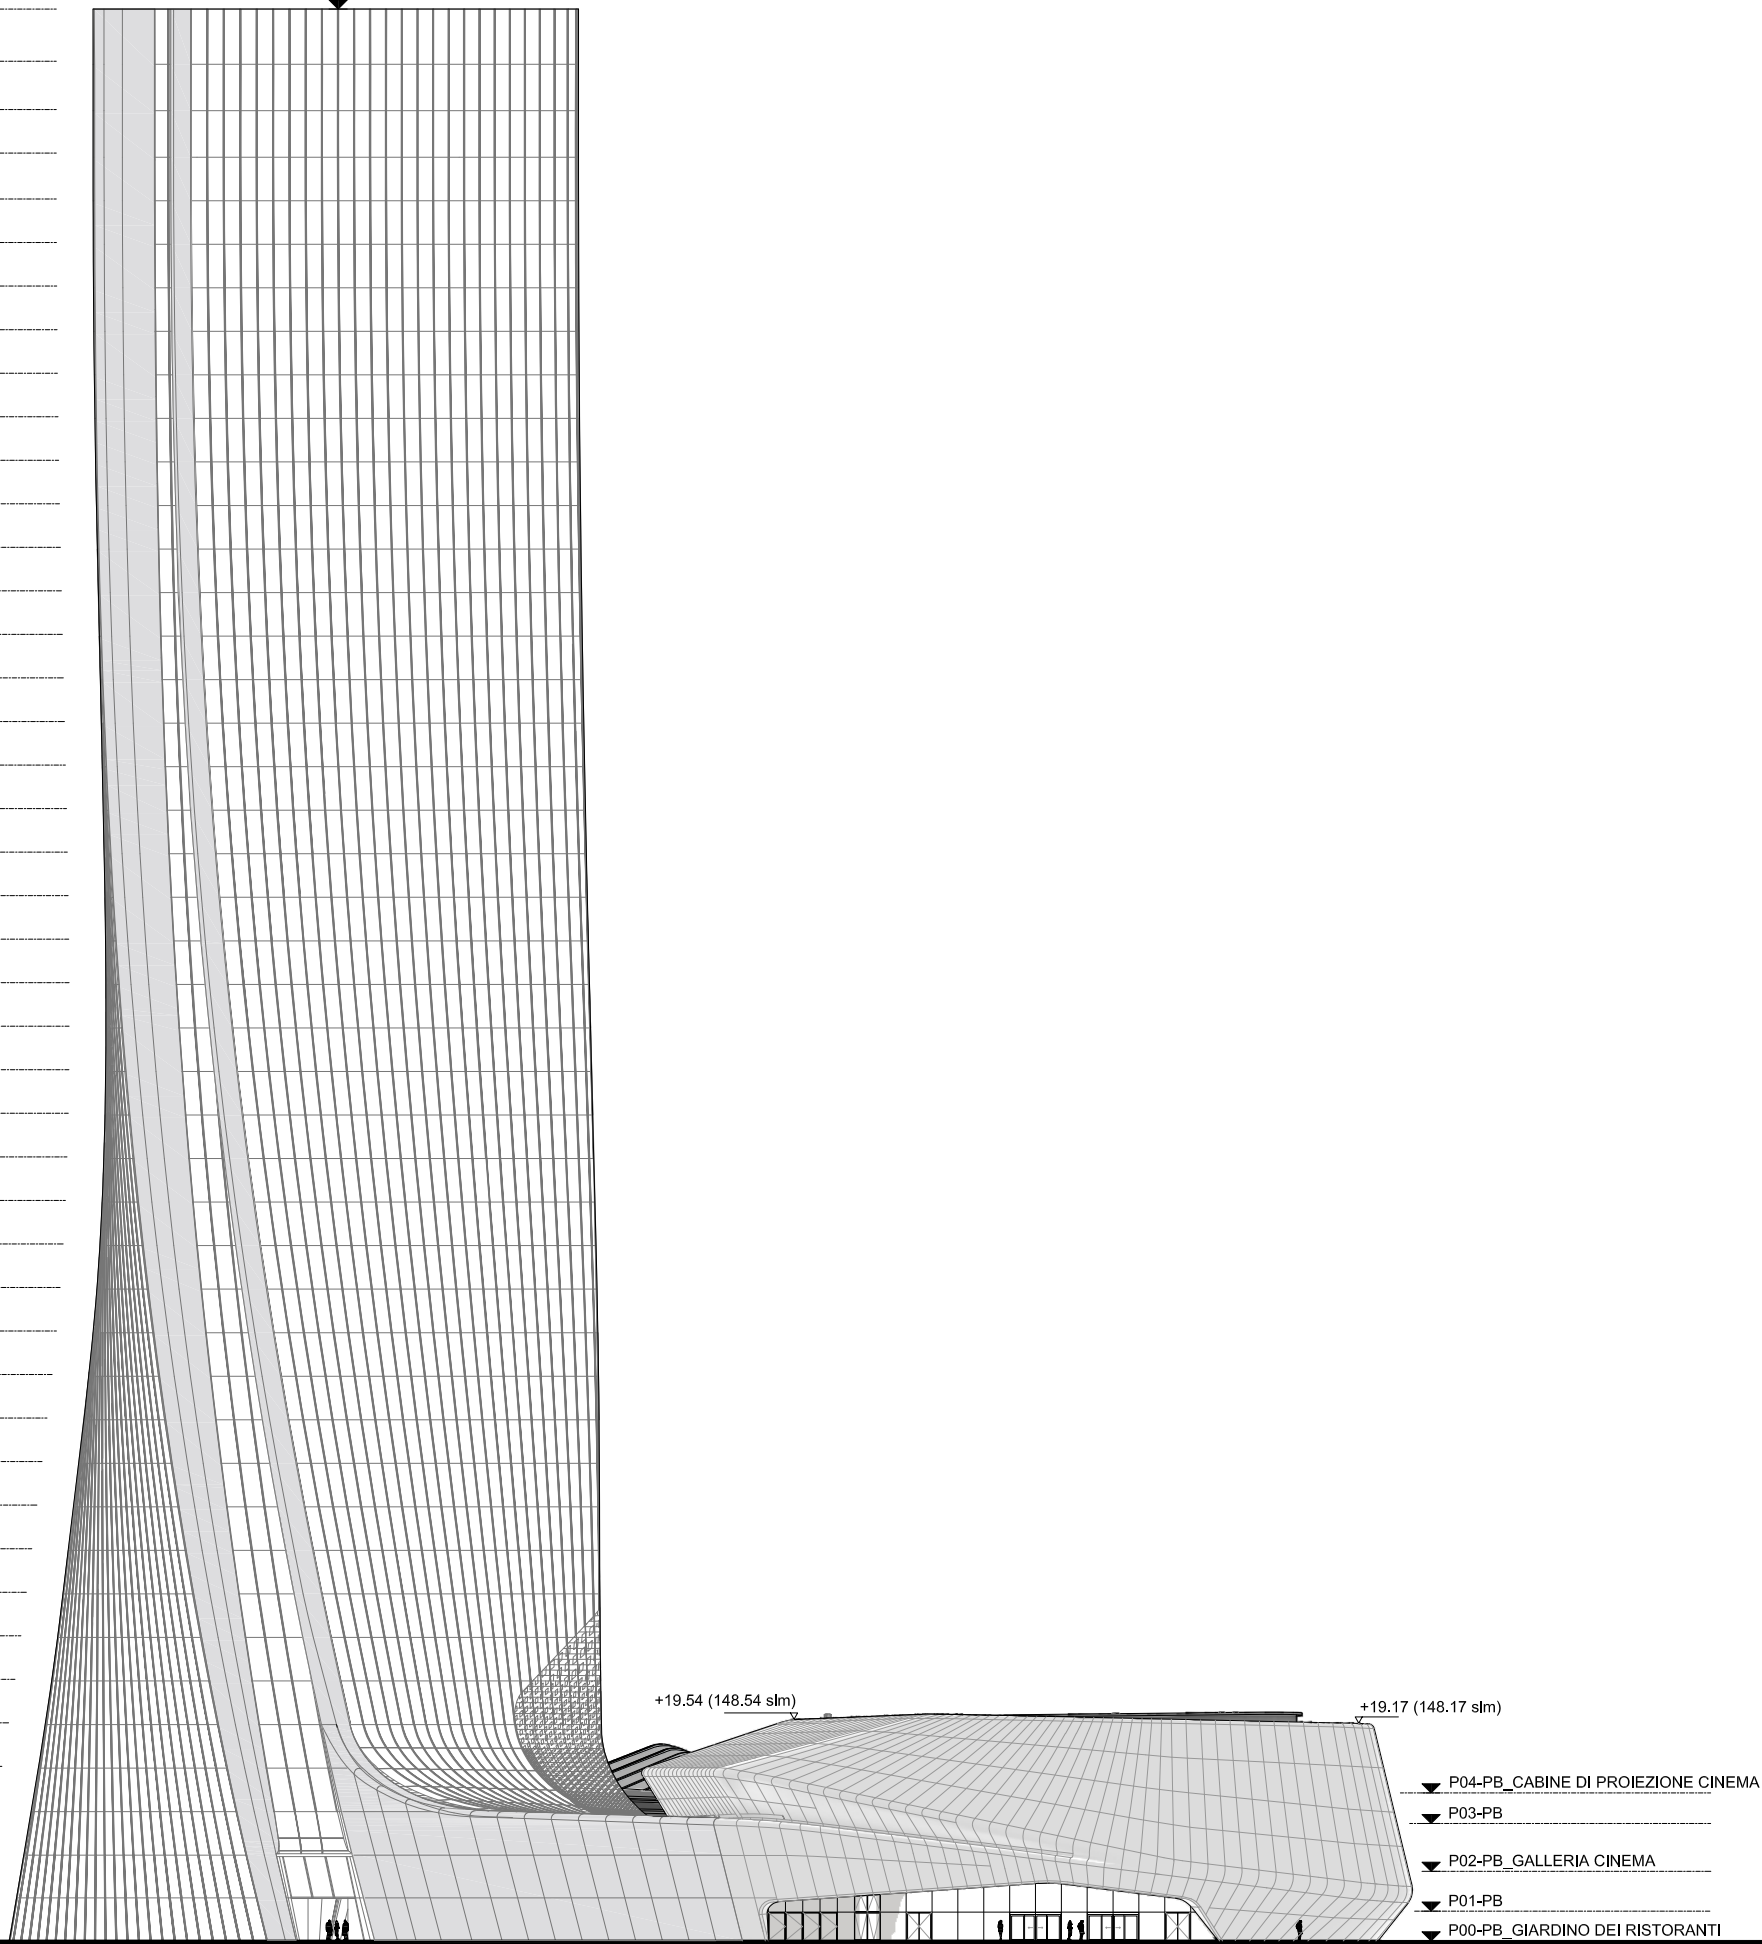

1 5 10 20 50

East Elevation

CityLife_Generali Tower

