



OPAL WALL : 1251 PIECES

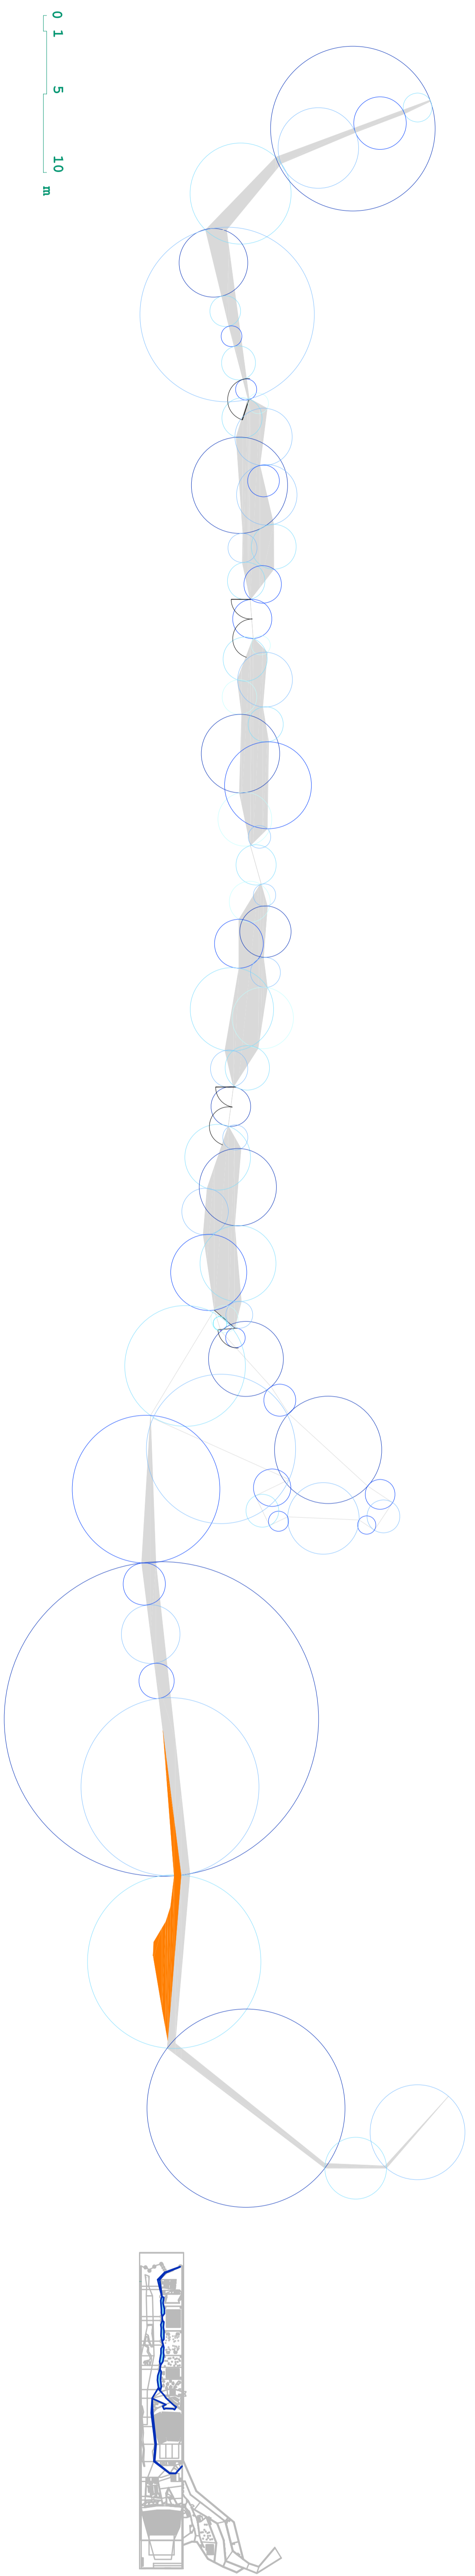

0 1 5 10 m

- A1b1
MASS COLOR : OPAL WHITE
LINE COLOR 1,3,4 : ICE WHITE
LINE COLOR 2 : TRANSPARENT
306 PIECES
- A2b1
MASS COLOR : OPAL WHITE
LINE COLOR 1,3,4 : ICE WHITE
LINE COLOR 2 : TRANSPARENT
330 PIECES
- B1b1
MASS COLOR : OPAL WHITE
LINE COLOR 1,3,4 : ICE WHITE
LINE COLOR 2 : TRANSPARENT
319 PIECES
- B2b1
MASS COLOR : OPAL WHITE
LINE COLOR 1,3,4 : ICE WHITE
LINE COLOR 2 : TRANSPARENT
296 PIECES

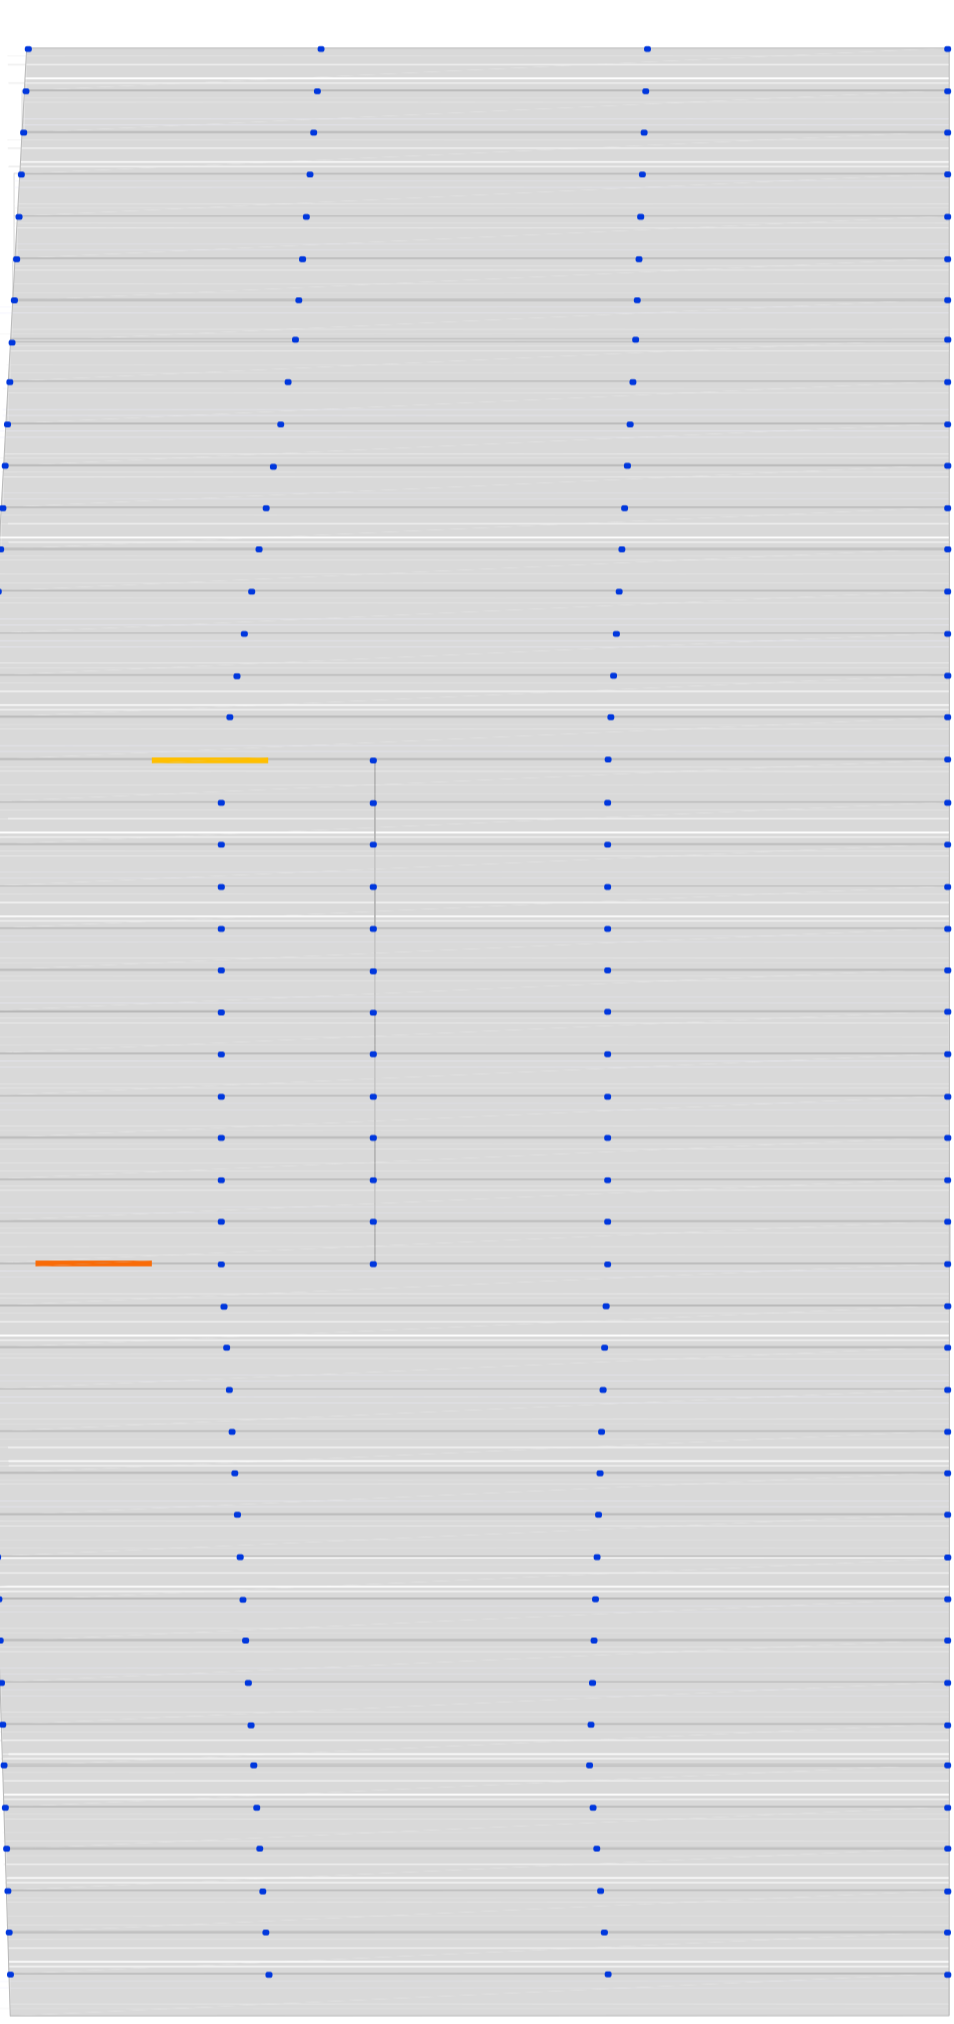

0 50 100 200 cm

