


1. PUBLIC WAITING
2. MEETING ROOM
3. MEDIATION ROOM
4. OFFICE
5. UAT AND SHOWER
6. UAT
7. INTERVIEW ROOM
8. UTILITY ROOM
9. TEA PREP
10. PUBLIC WC
11. VOID OVER ENTRY
12. PLANT
13. VOID OVER MAGISTRATE COURT
14. JURY DELIBERATION
15. JURY COURT
16. POLICE STATION

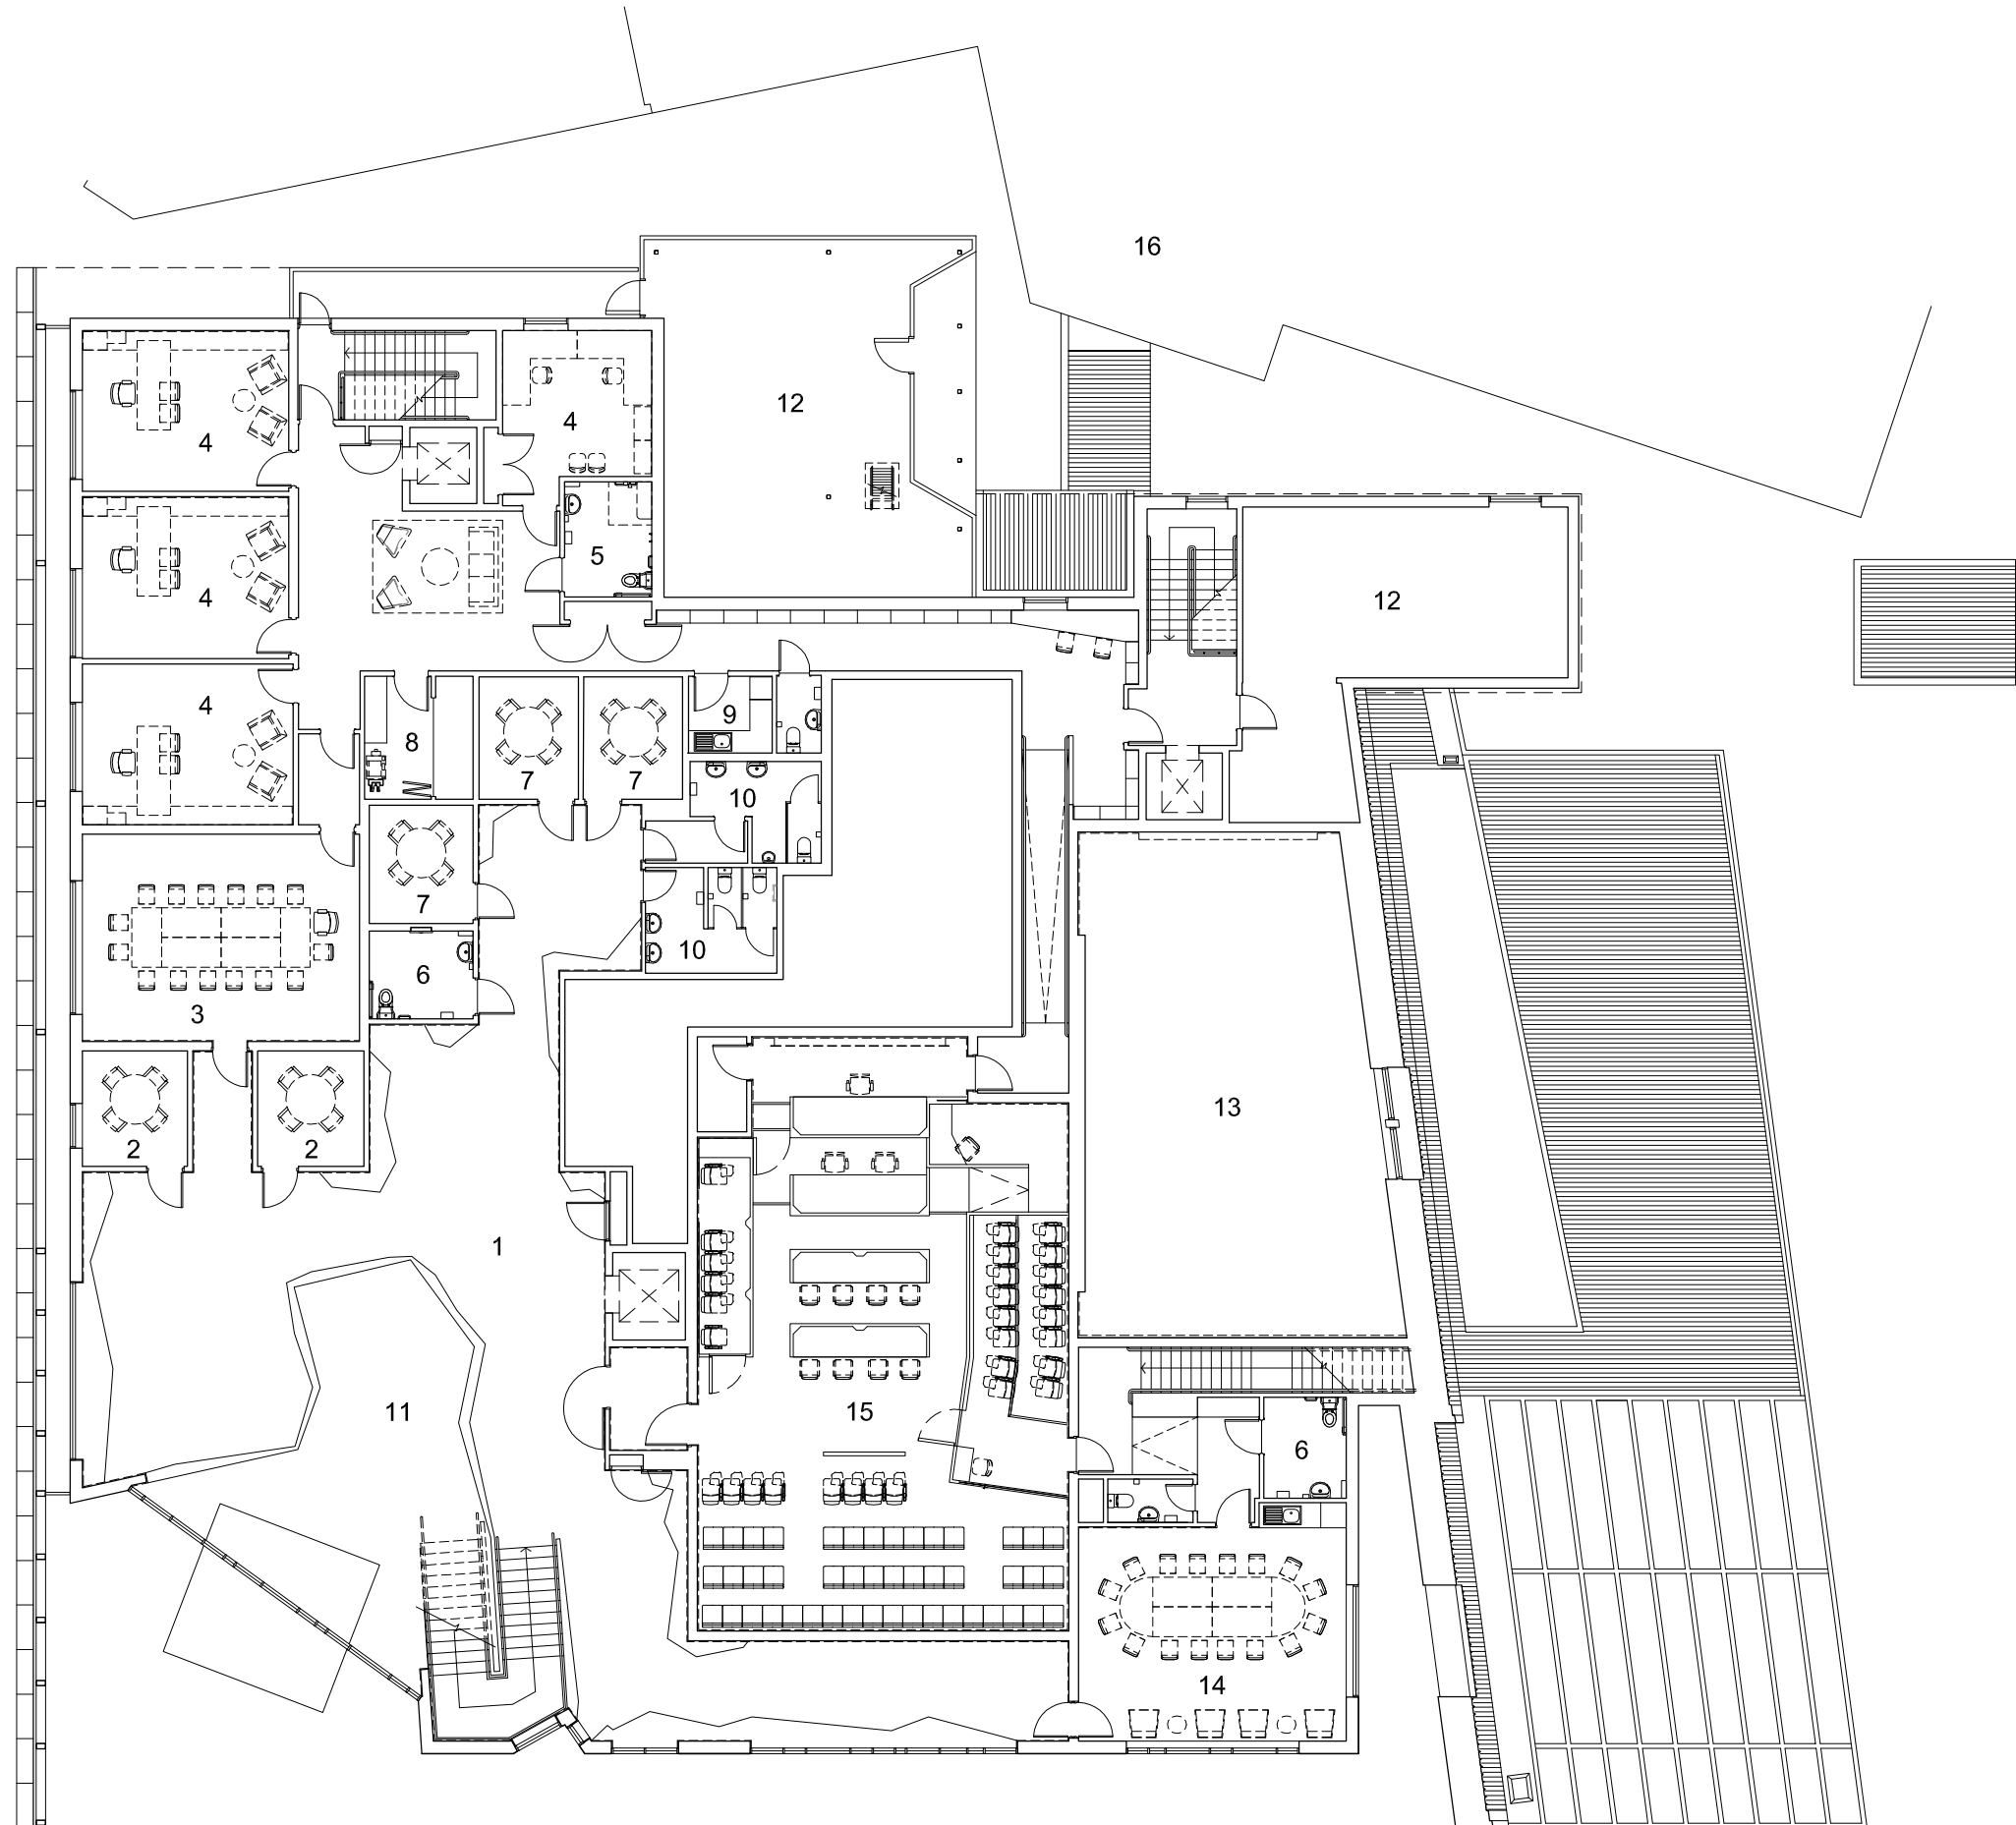

 FIRST FLOOR