



- 2. Gallery
- 1. Rental space


FIRST FLOOR PLAN


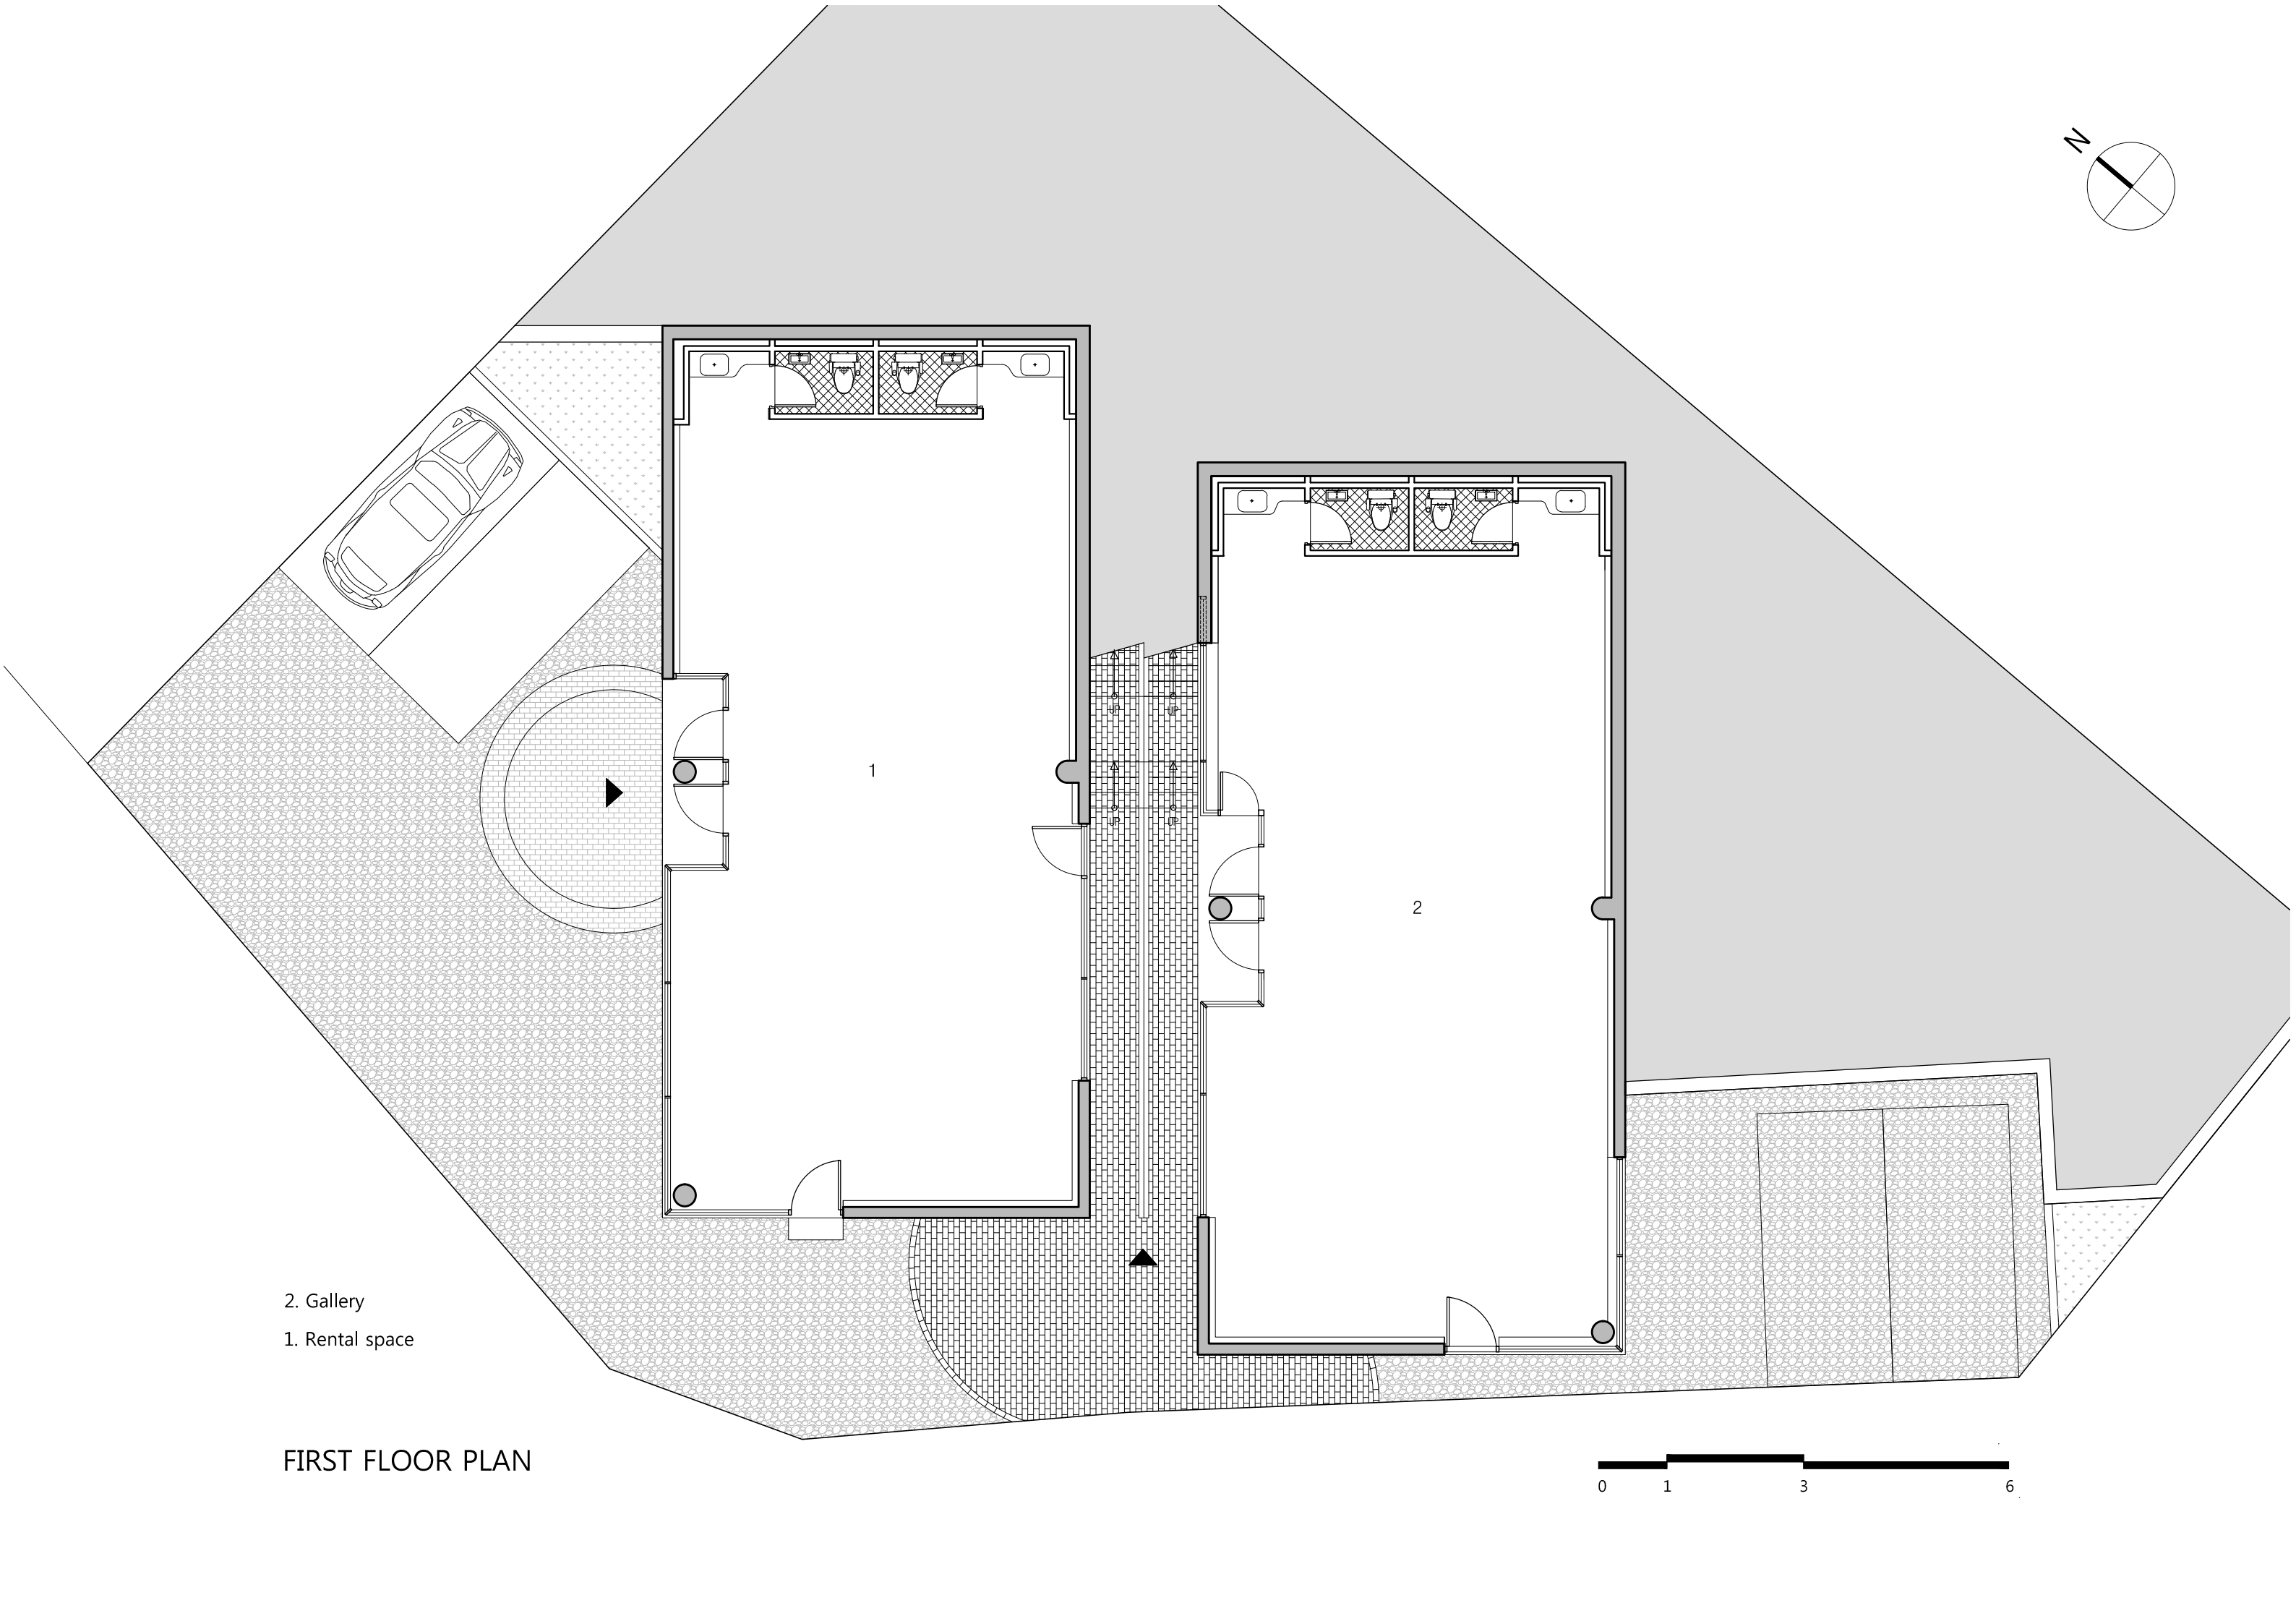


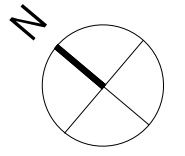

- 4. Balcony
- 3. Outdoor cafe
- 2. Cafe
- 1. Rental Space

SECOND FLOOR PLAN


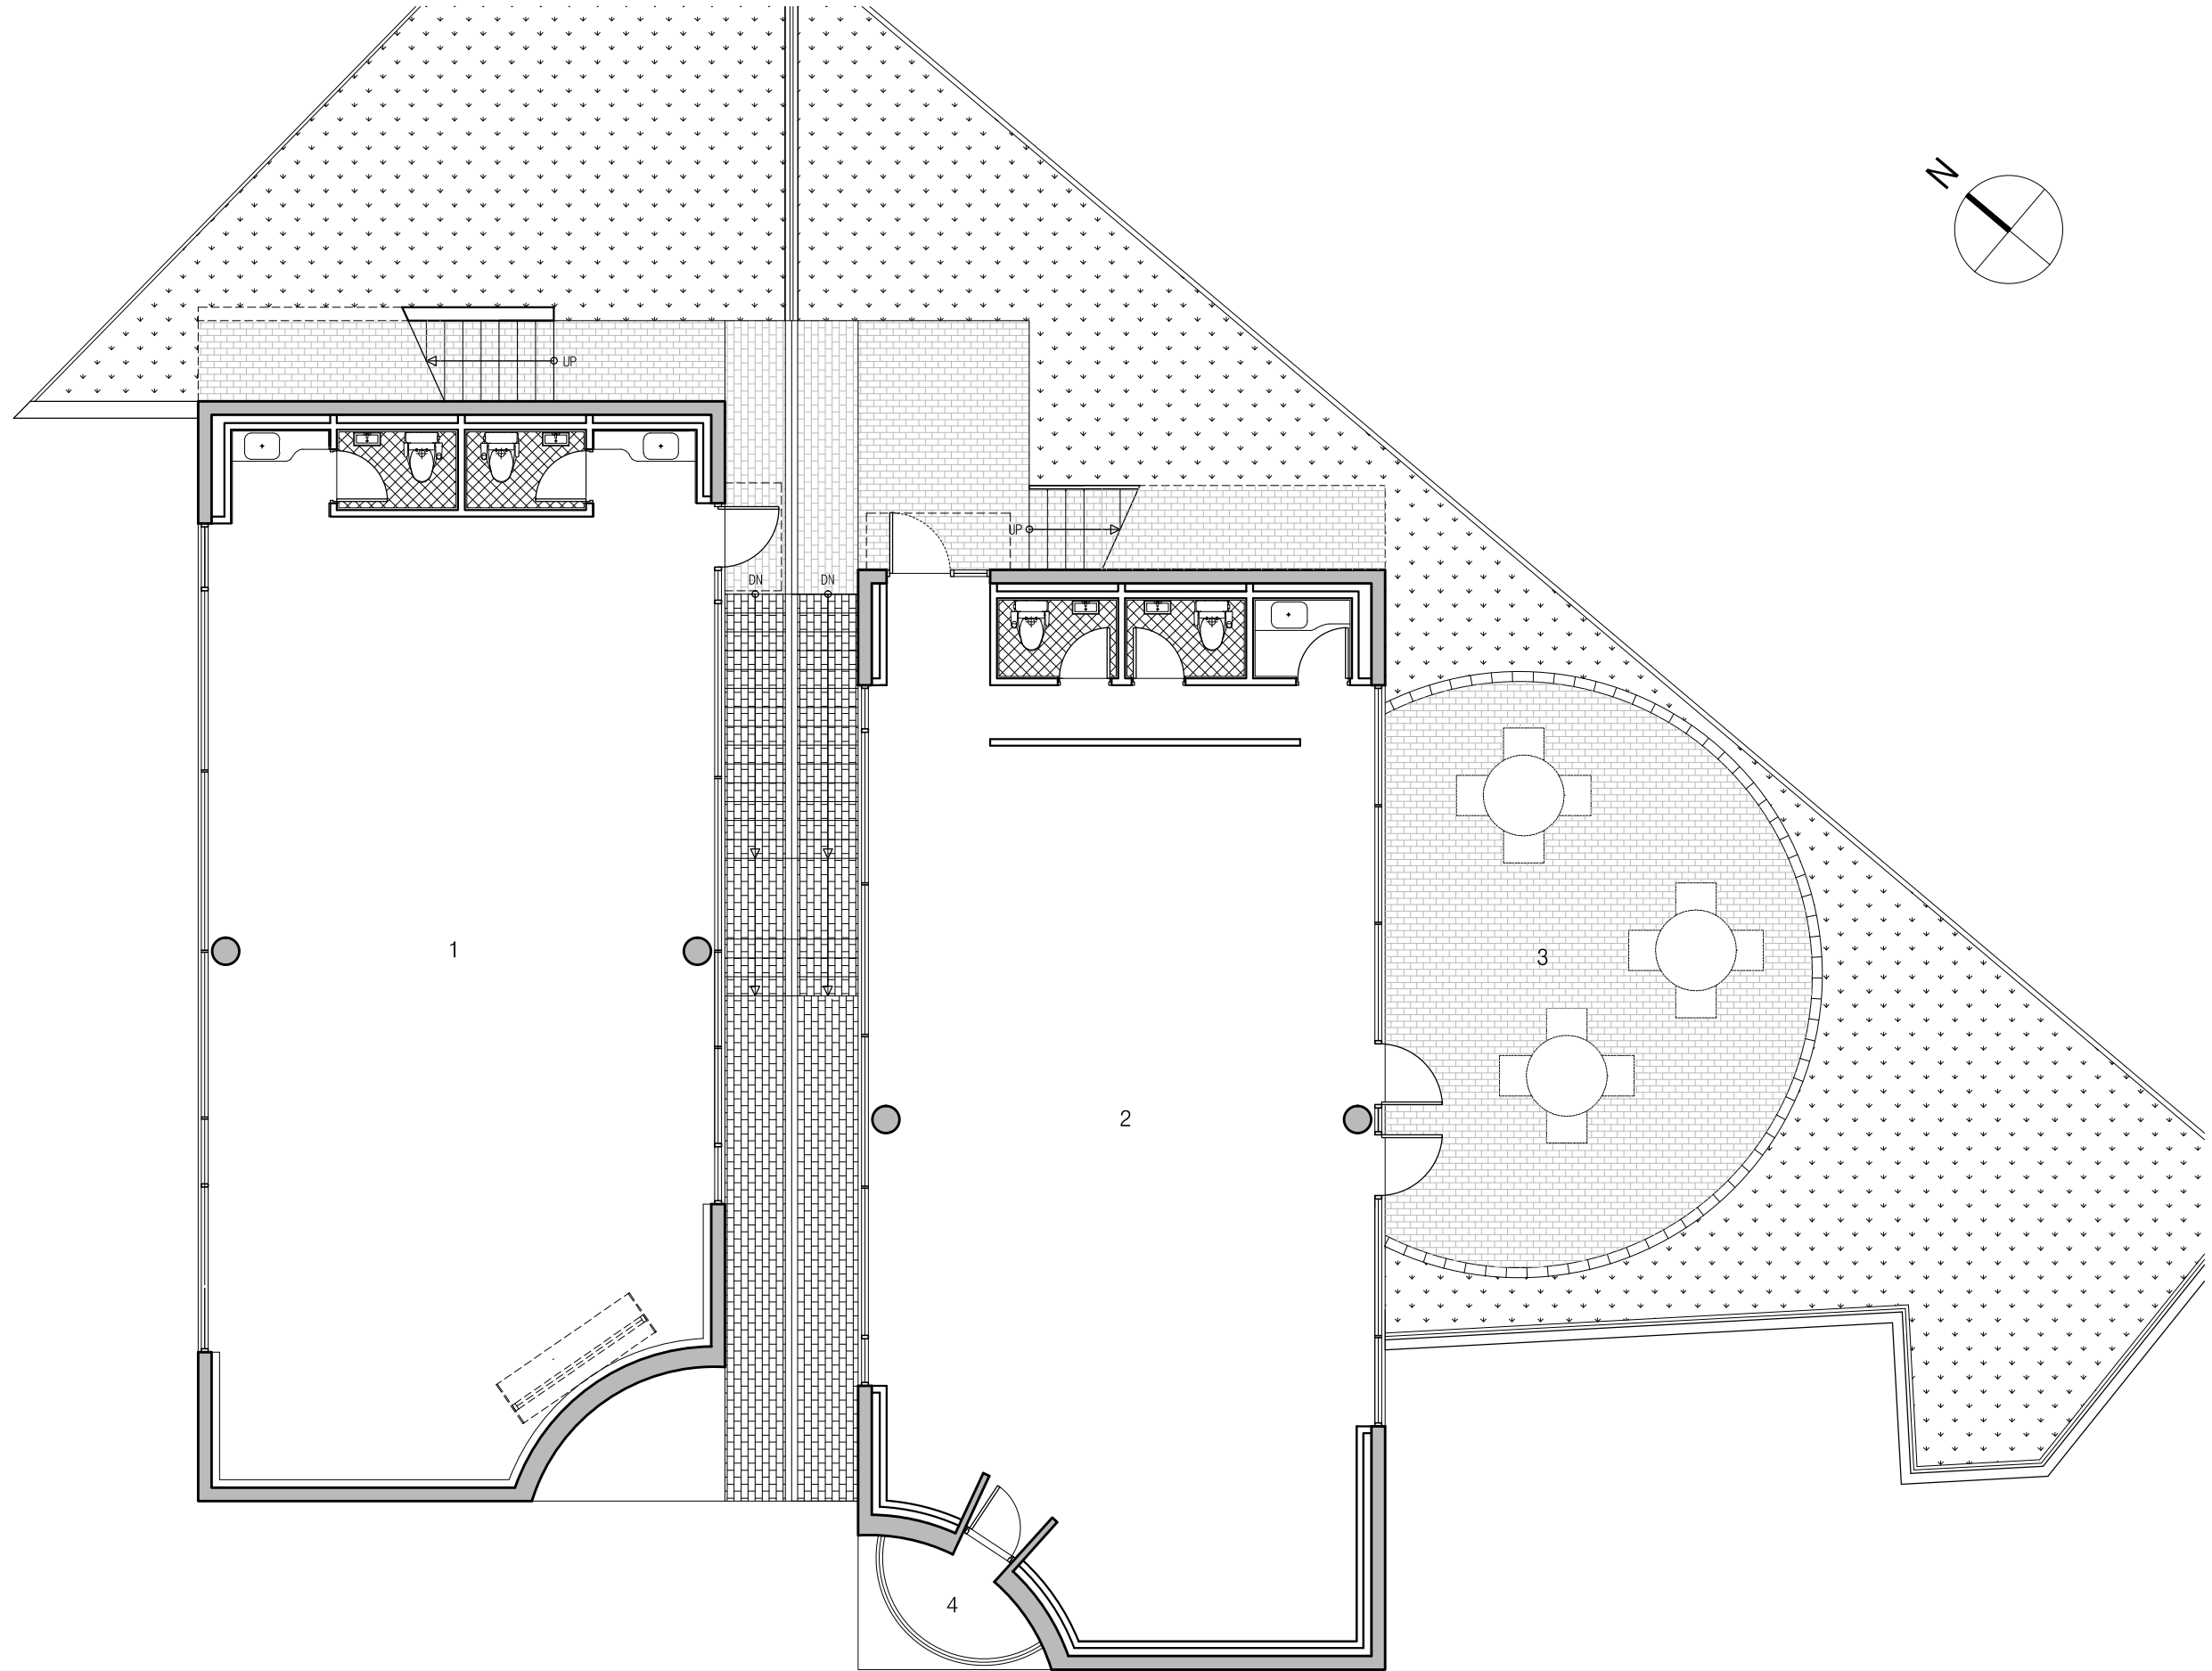


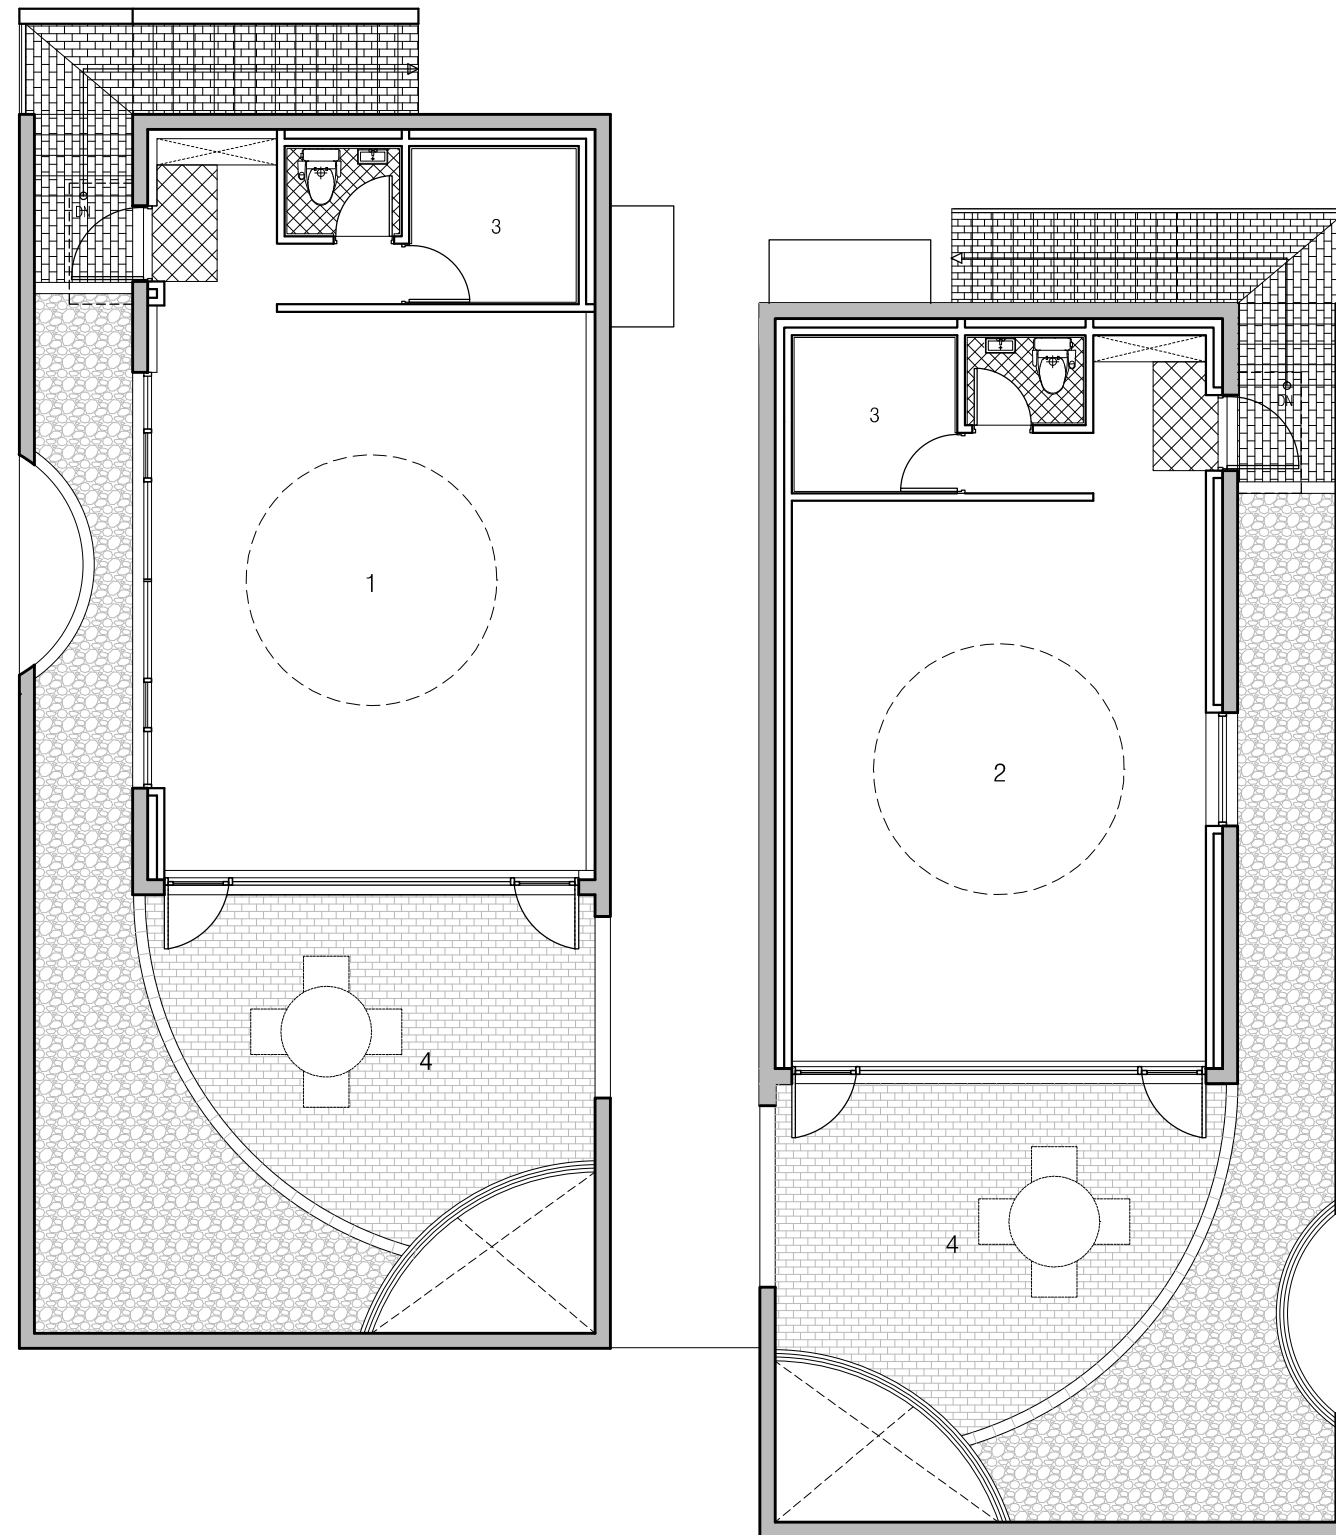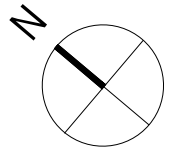

- 4. Courtyard
- 3. Office
- 2. Cultural space
- 1. Rental space


THIRD FLOOR PLAN



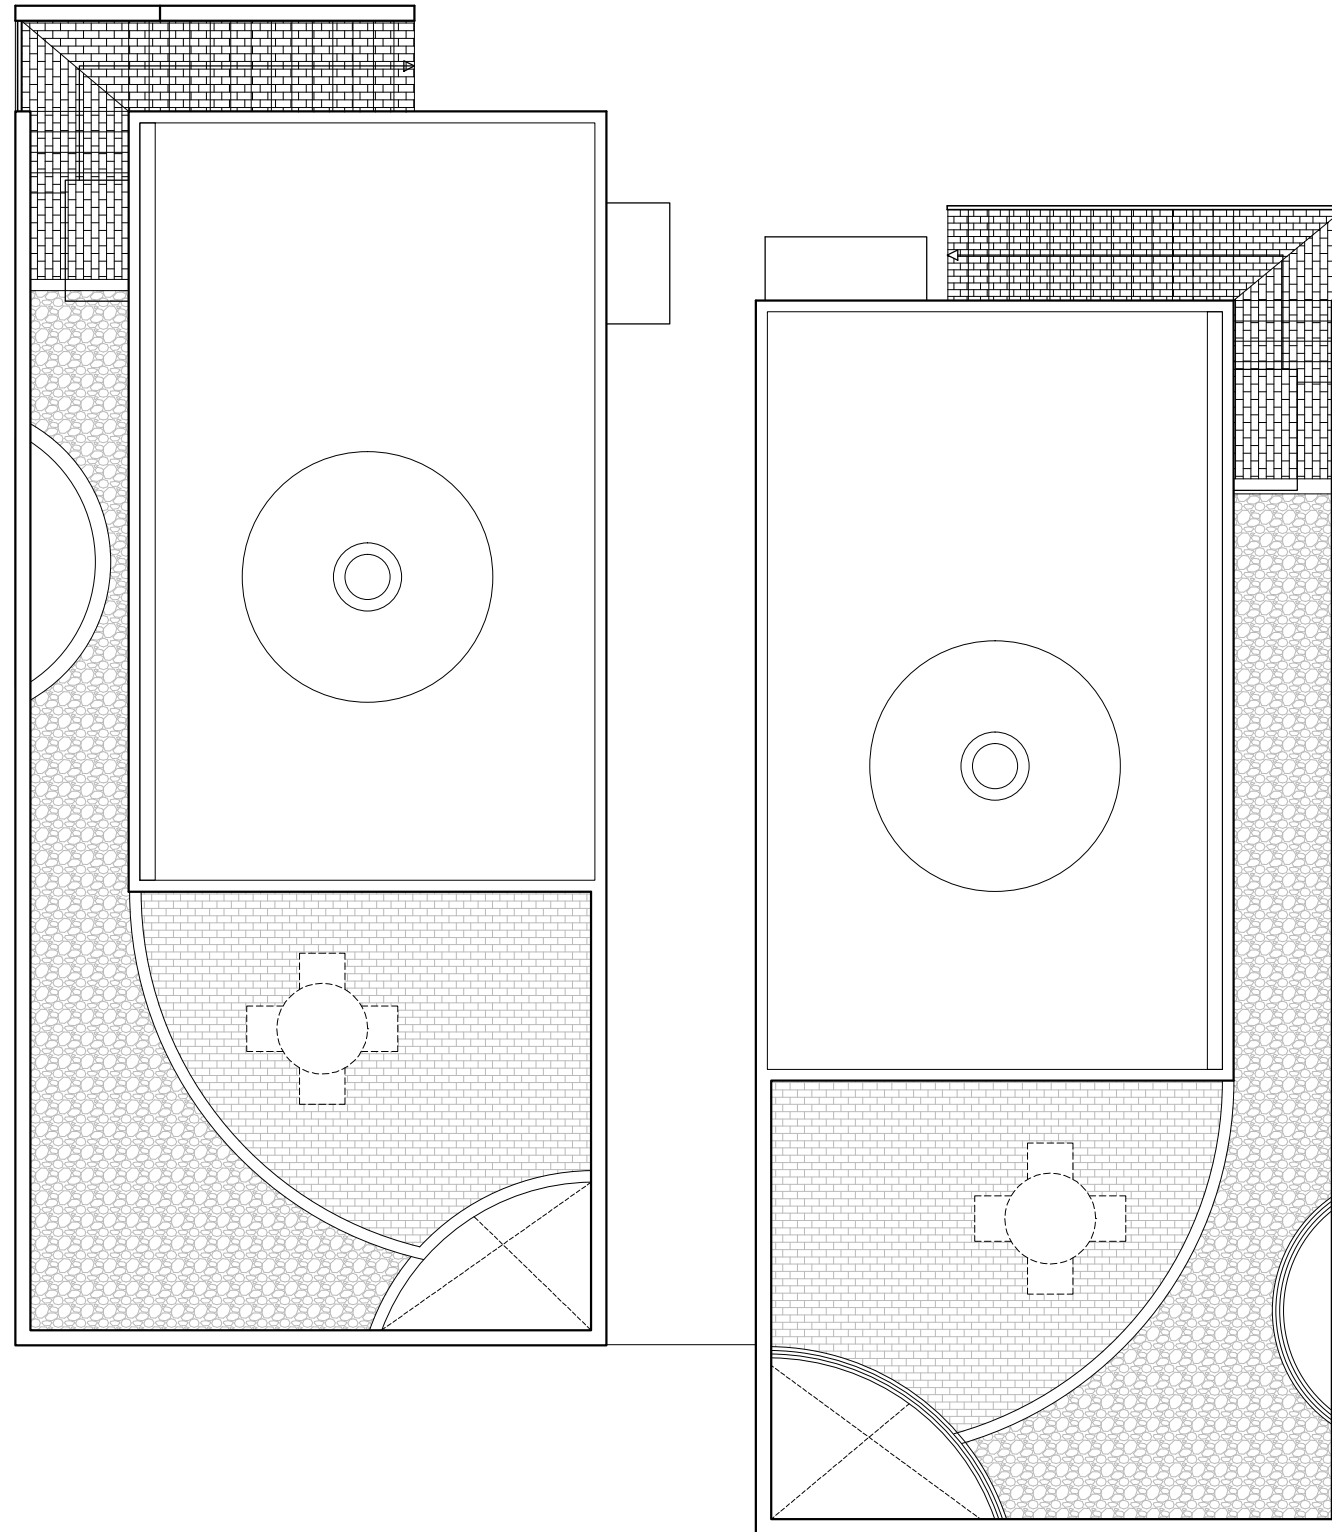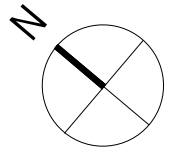


ROOF PLAN



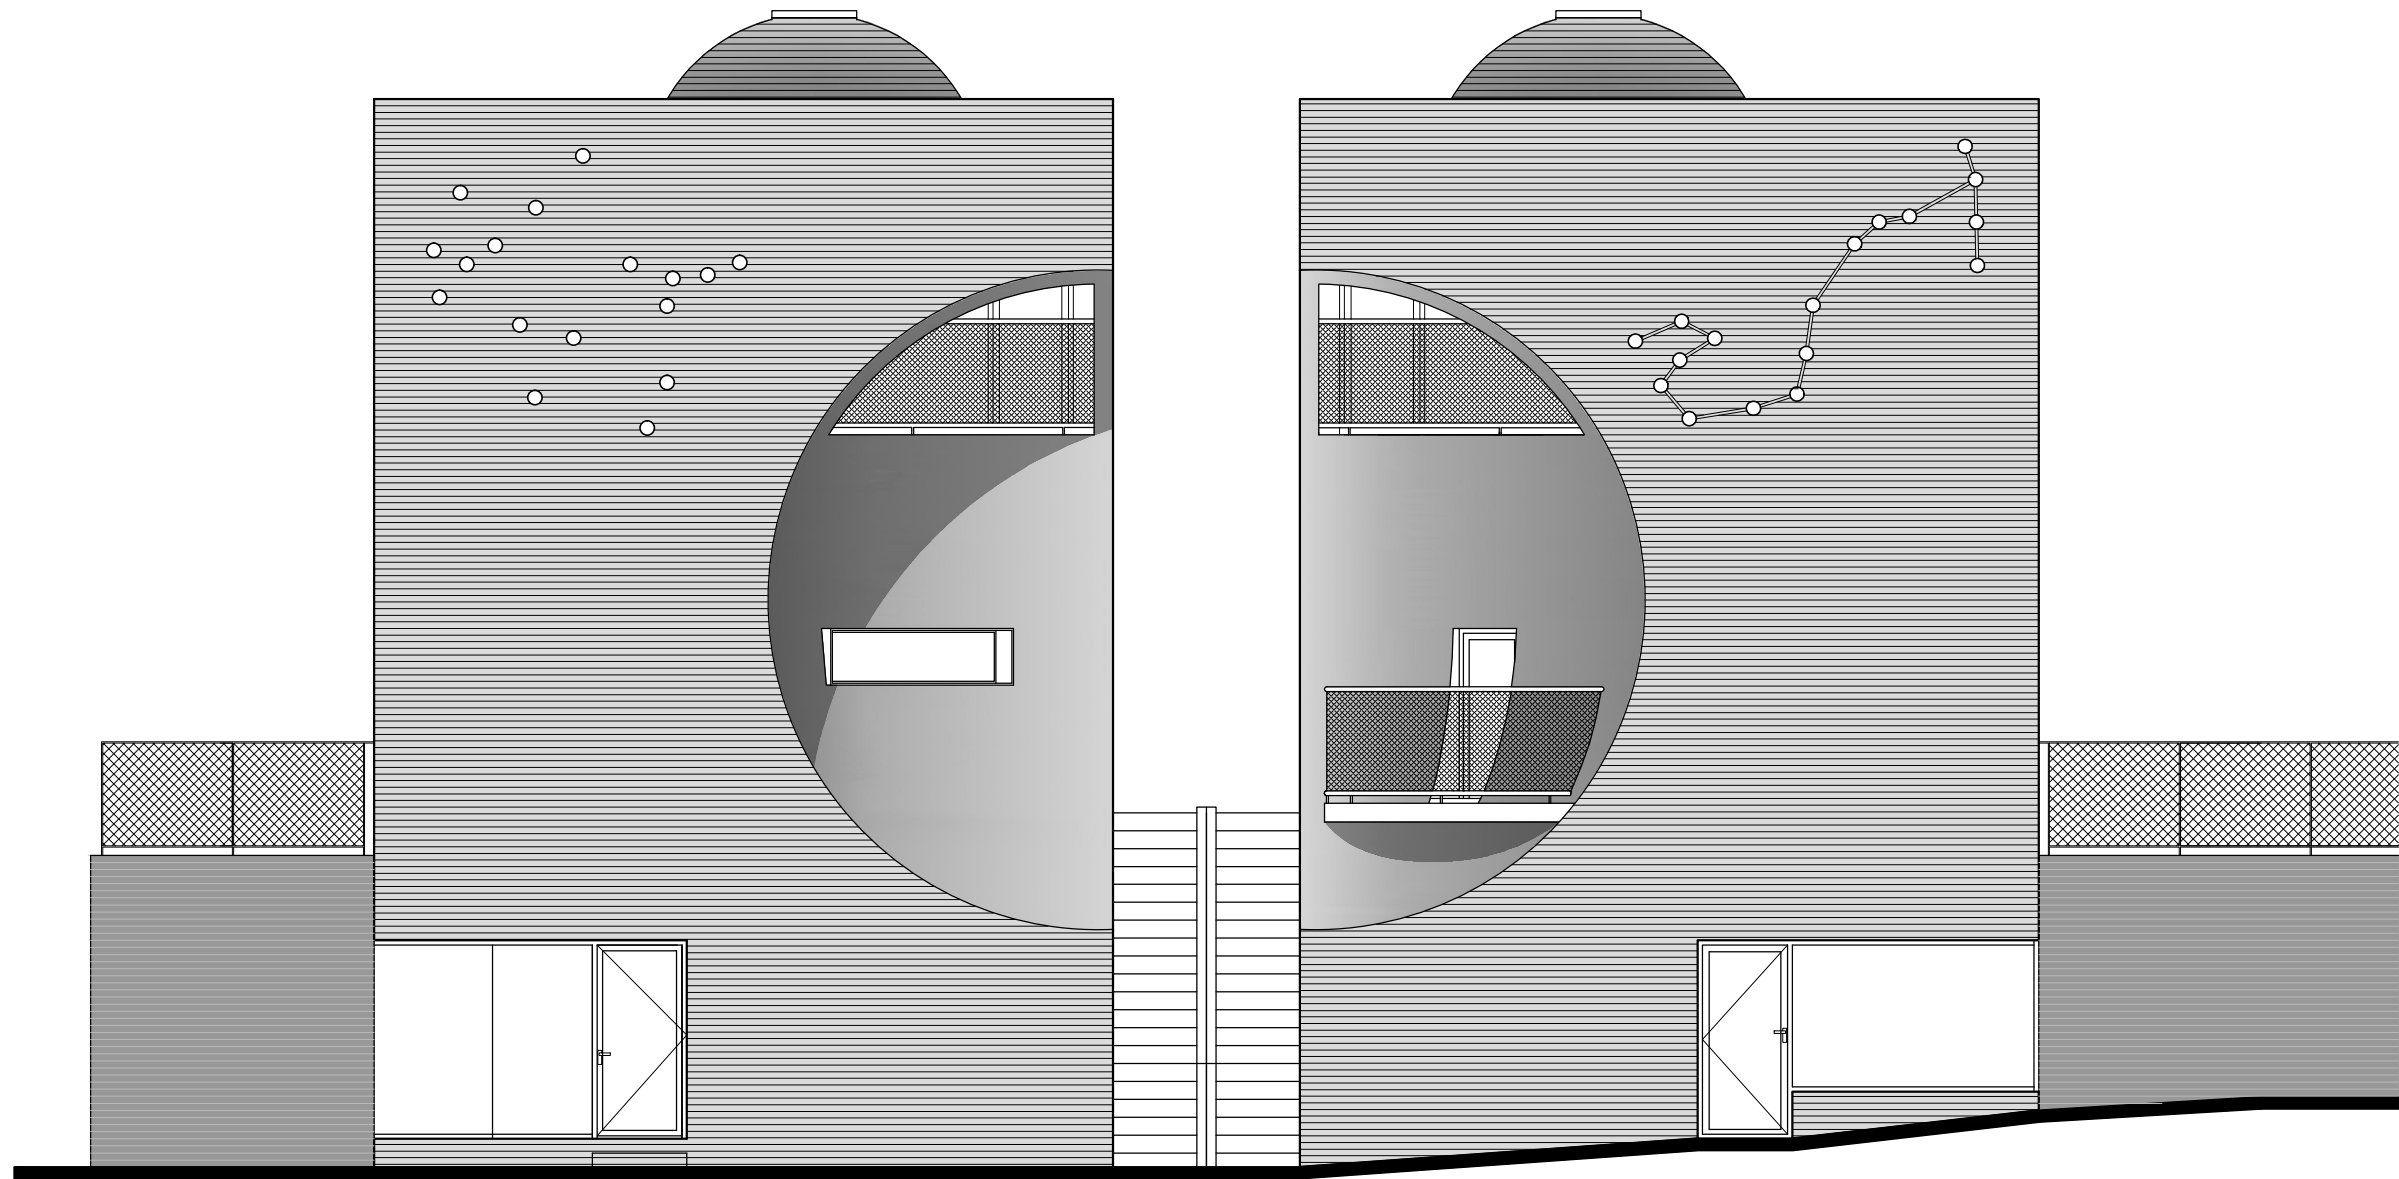


SOUTH ELEVATION



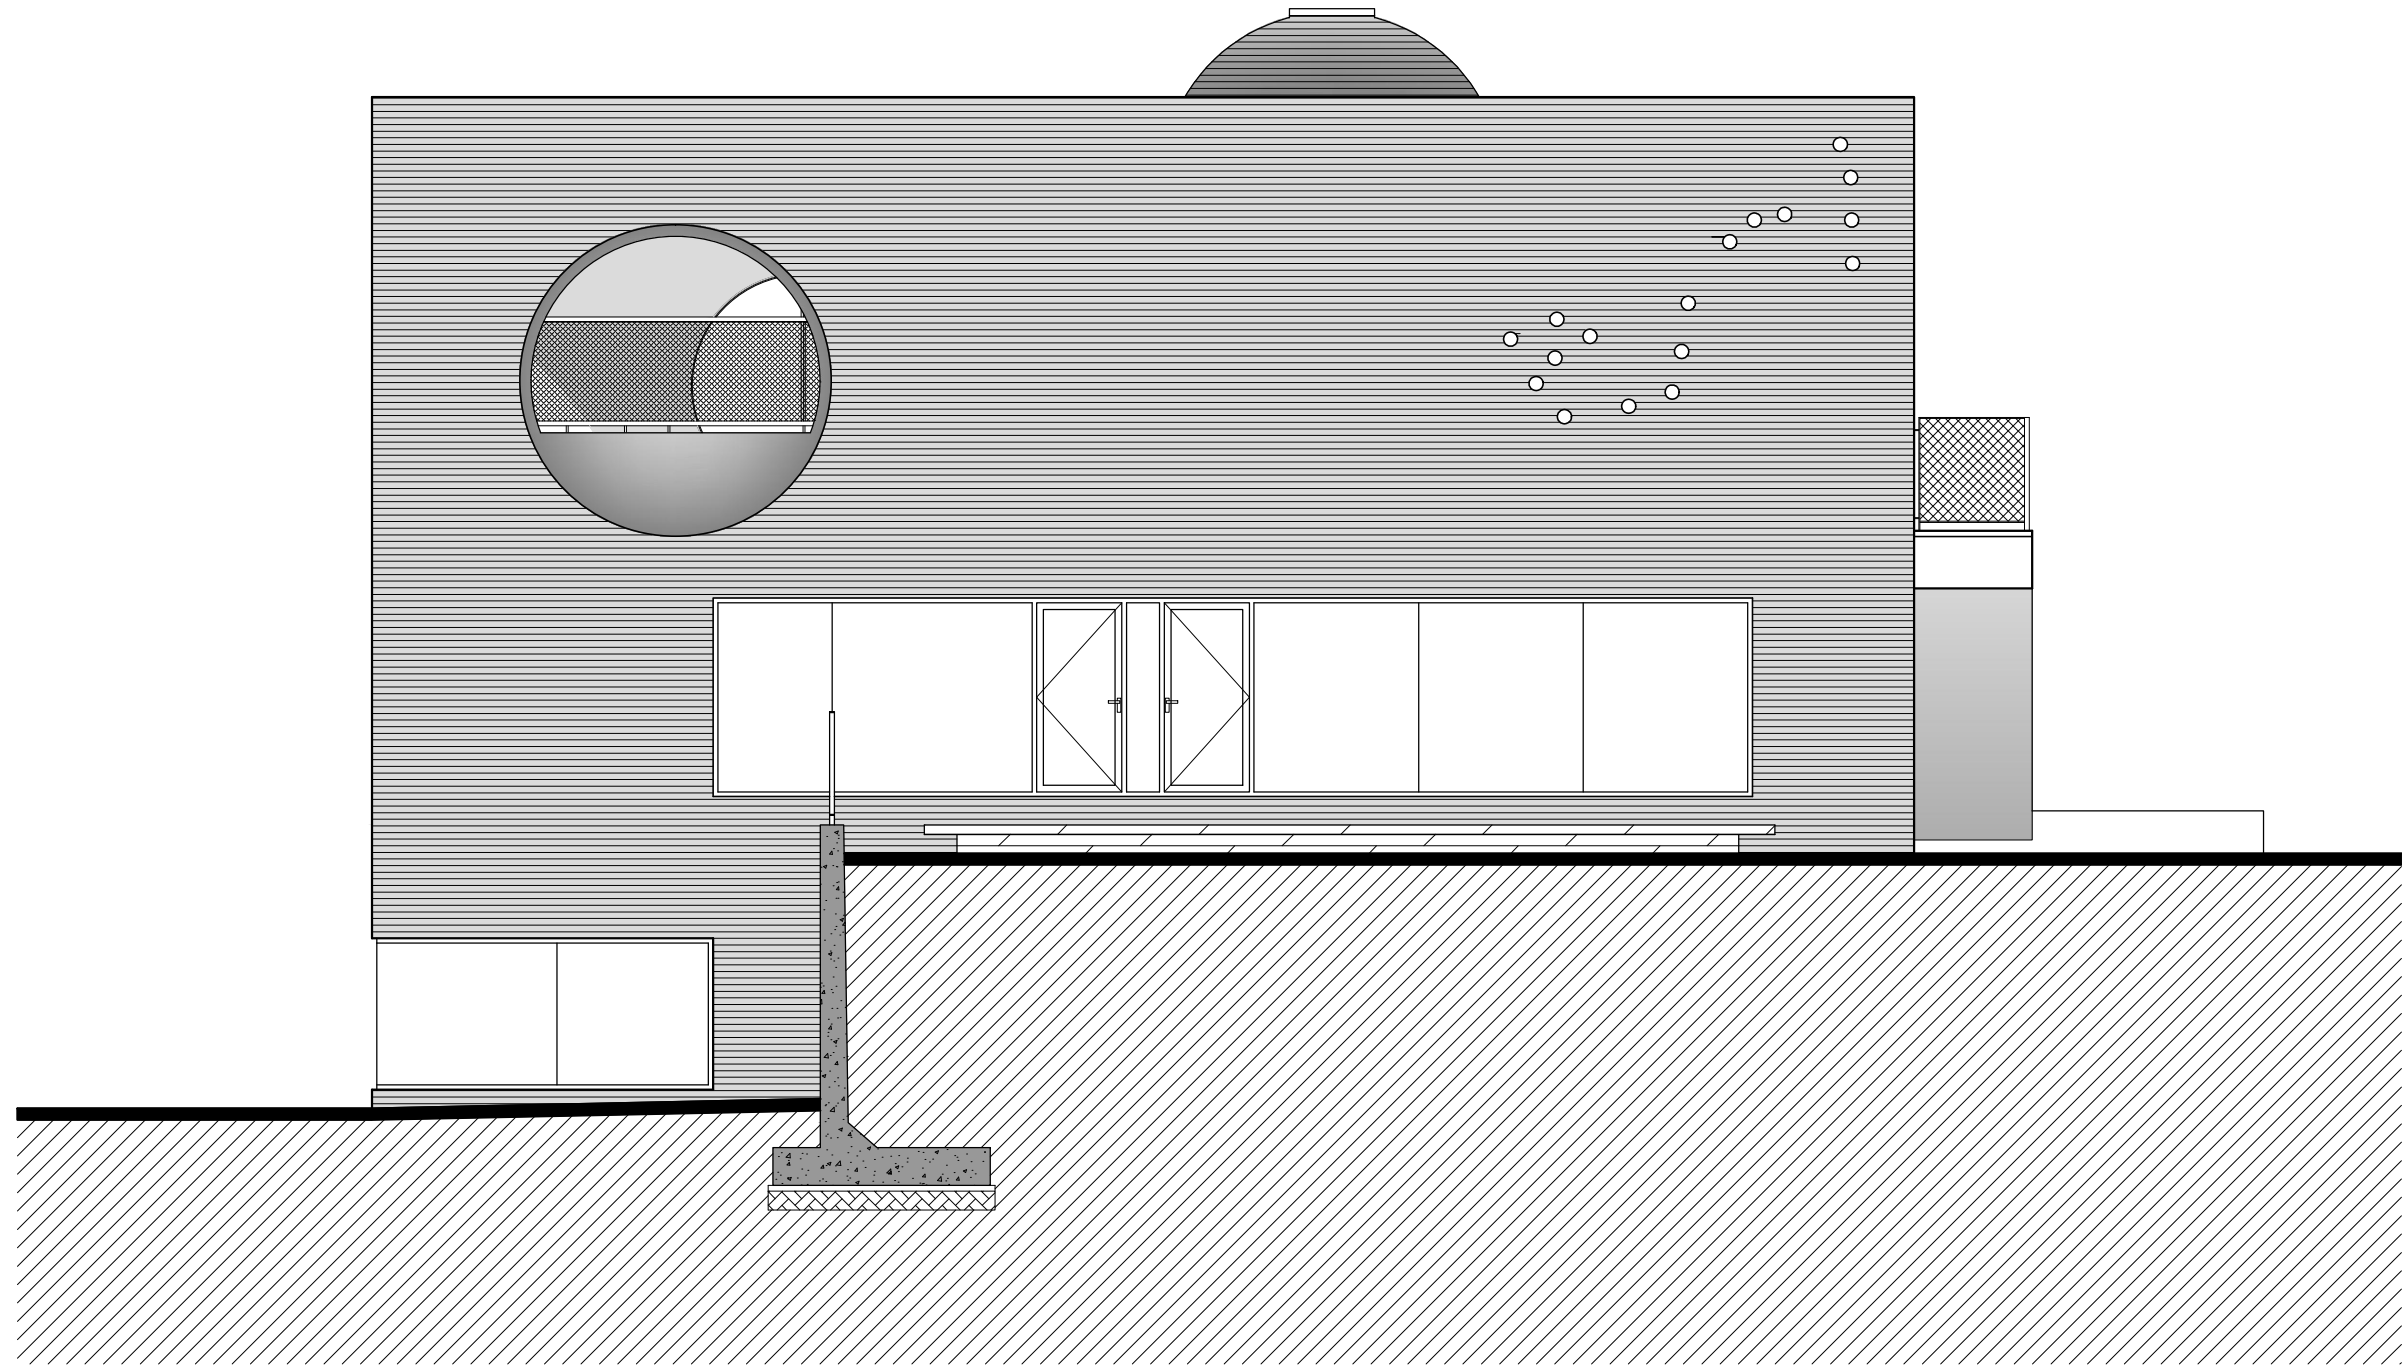


EAST ELEVATION



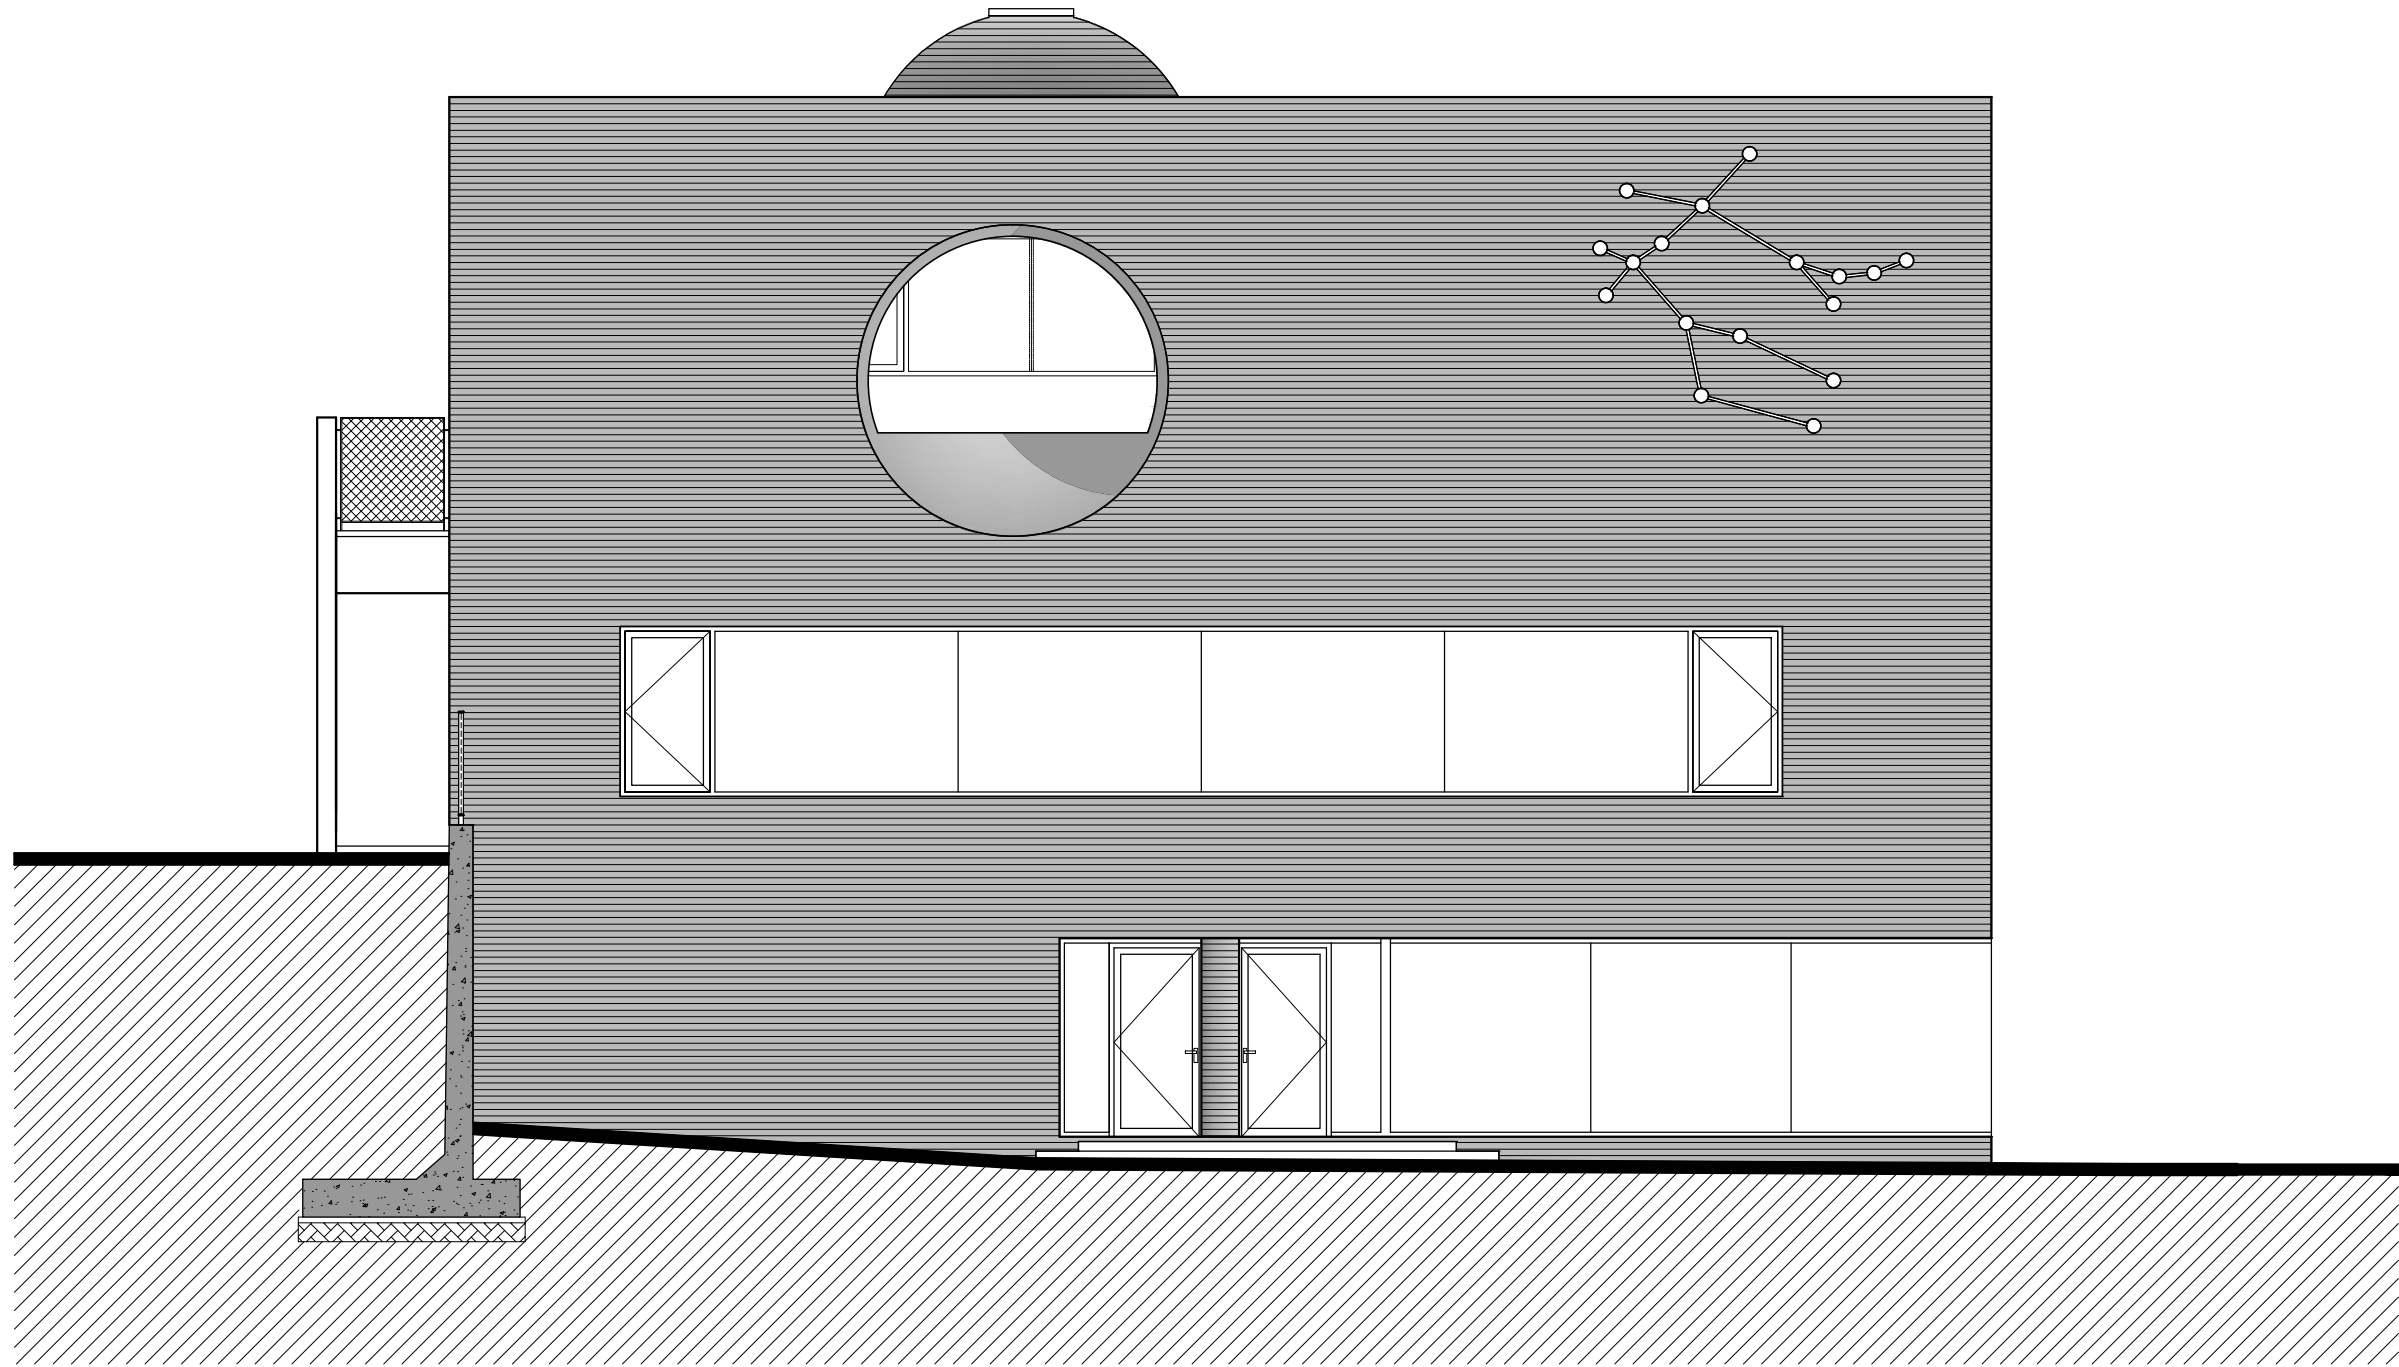


WEST ELEVATION




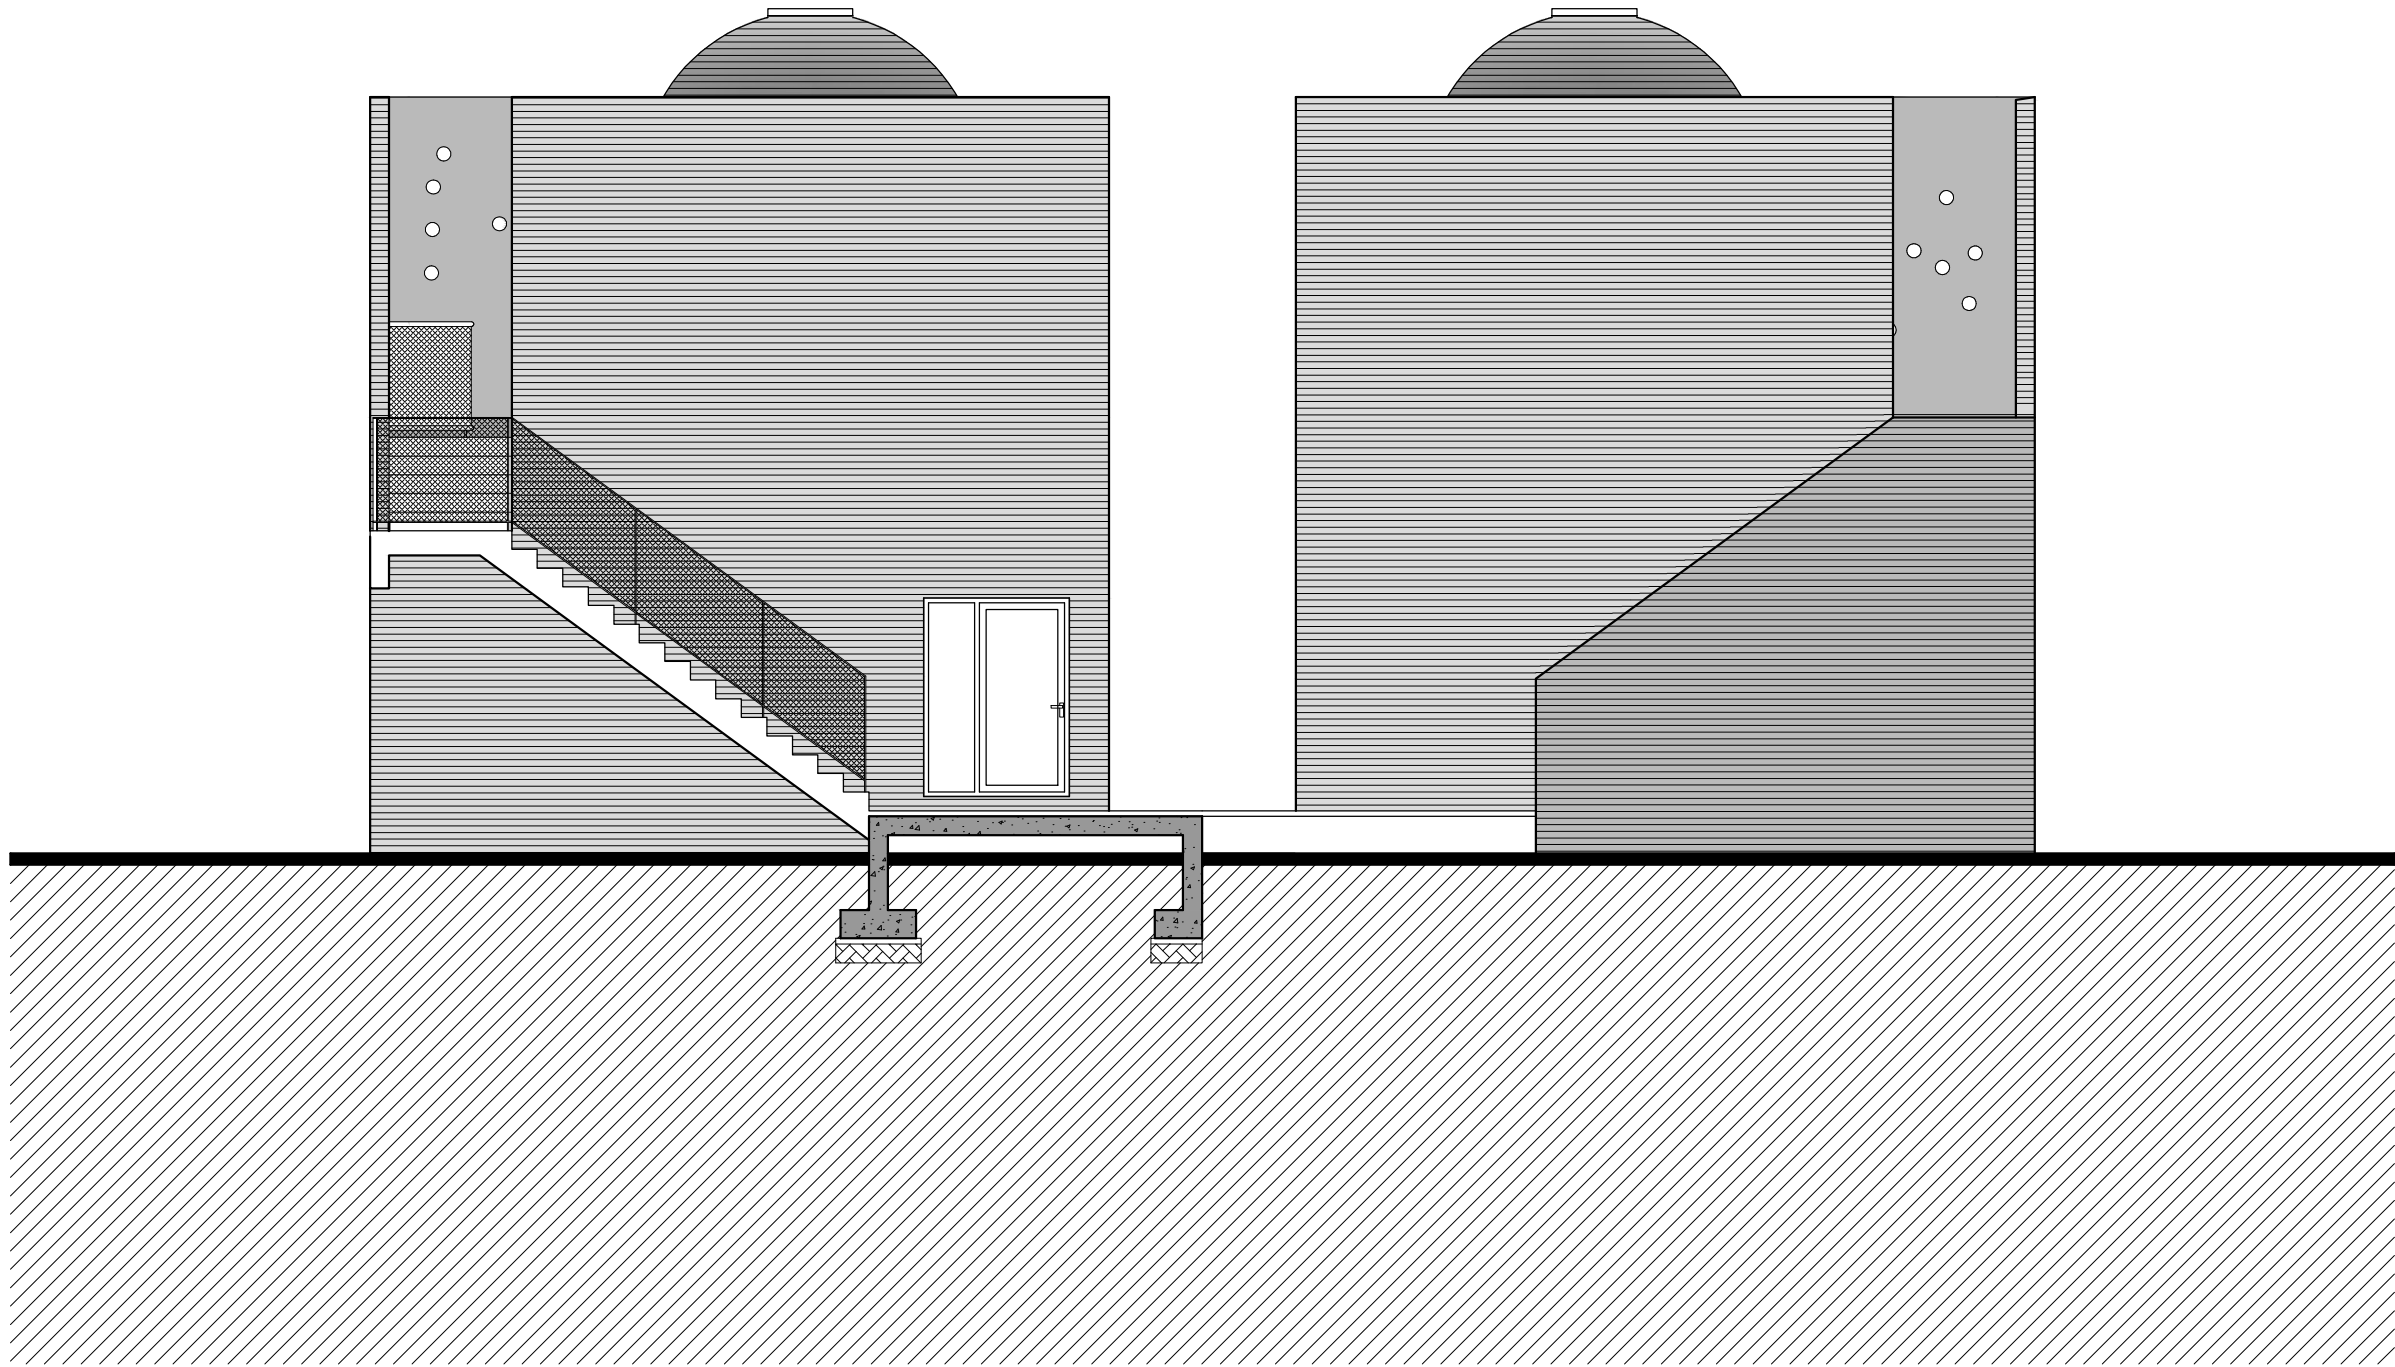


NORTH ELEVATION

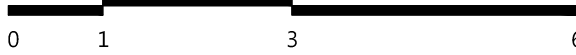




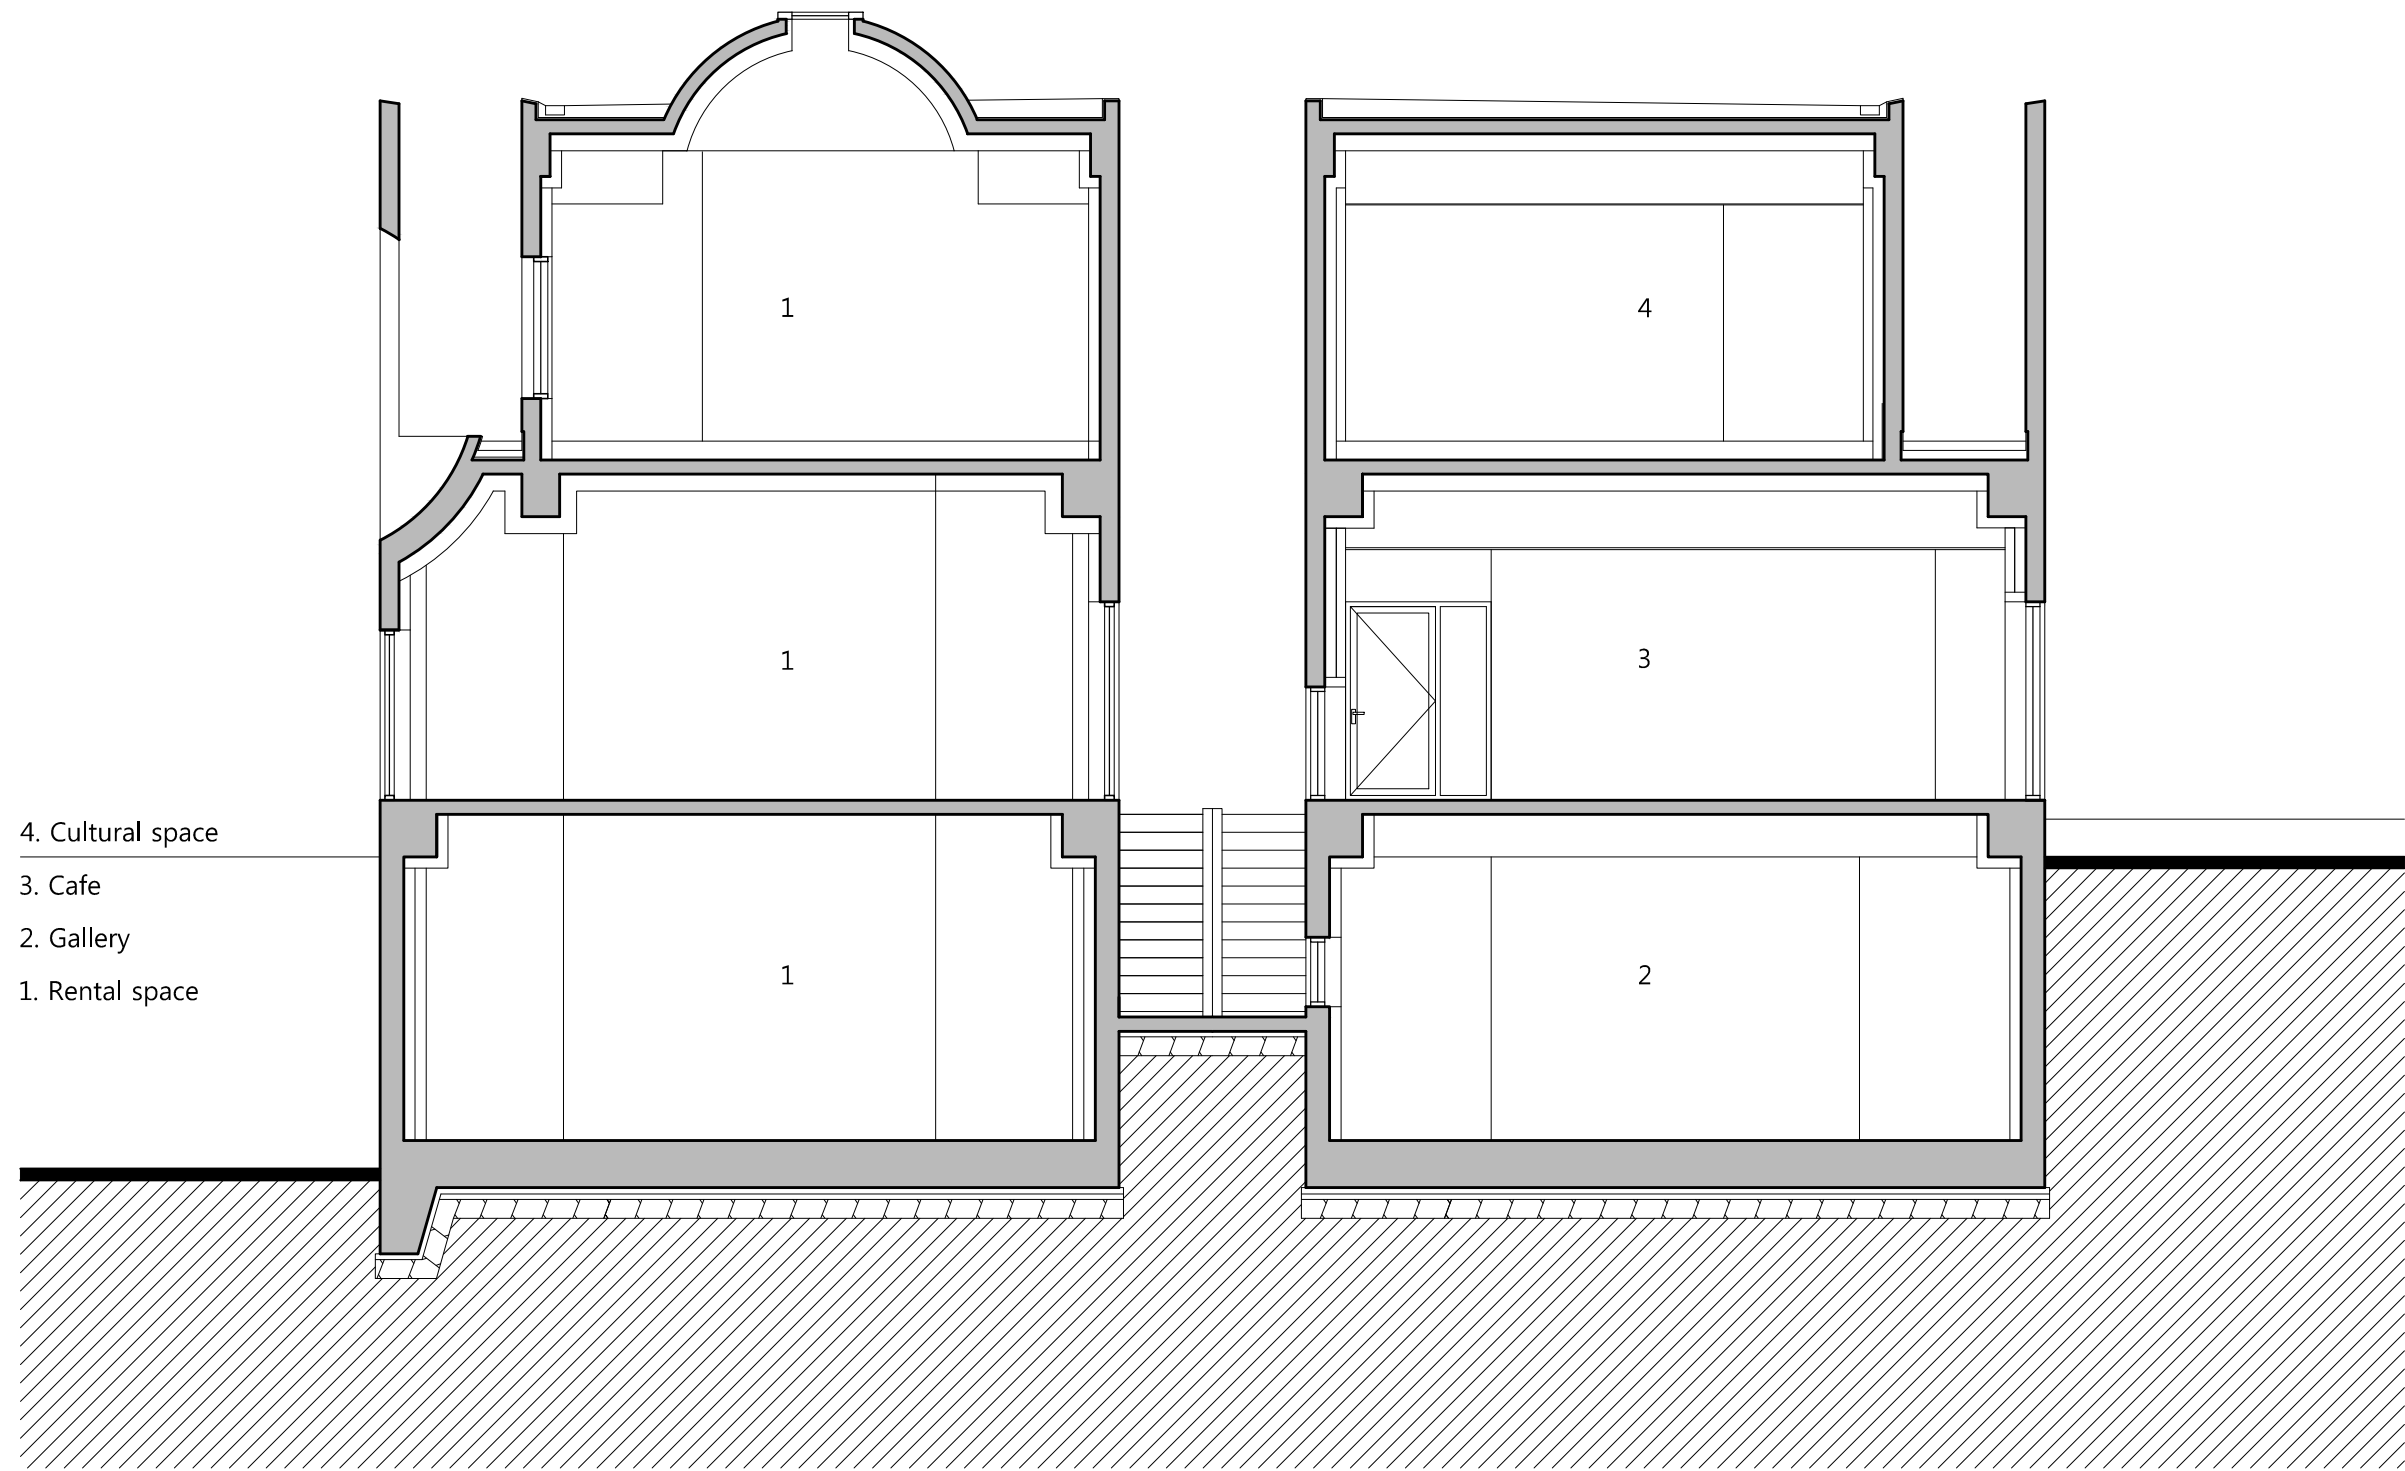


LONGITUDINAL SECTION 1

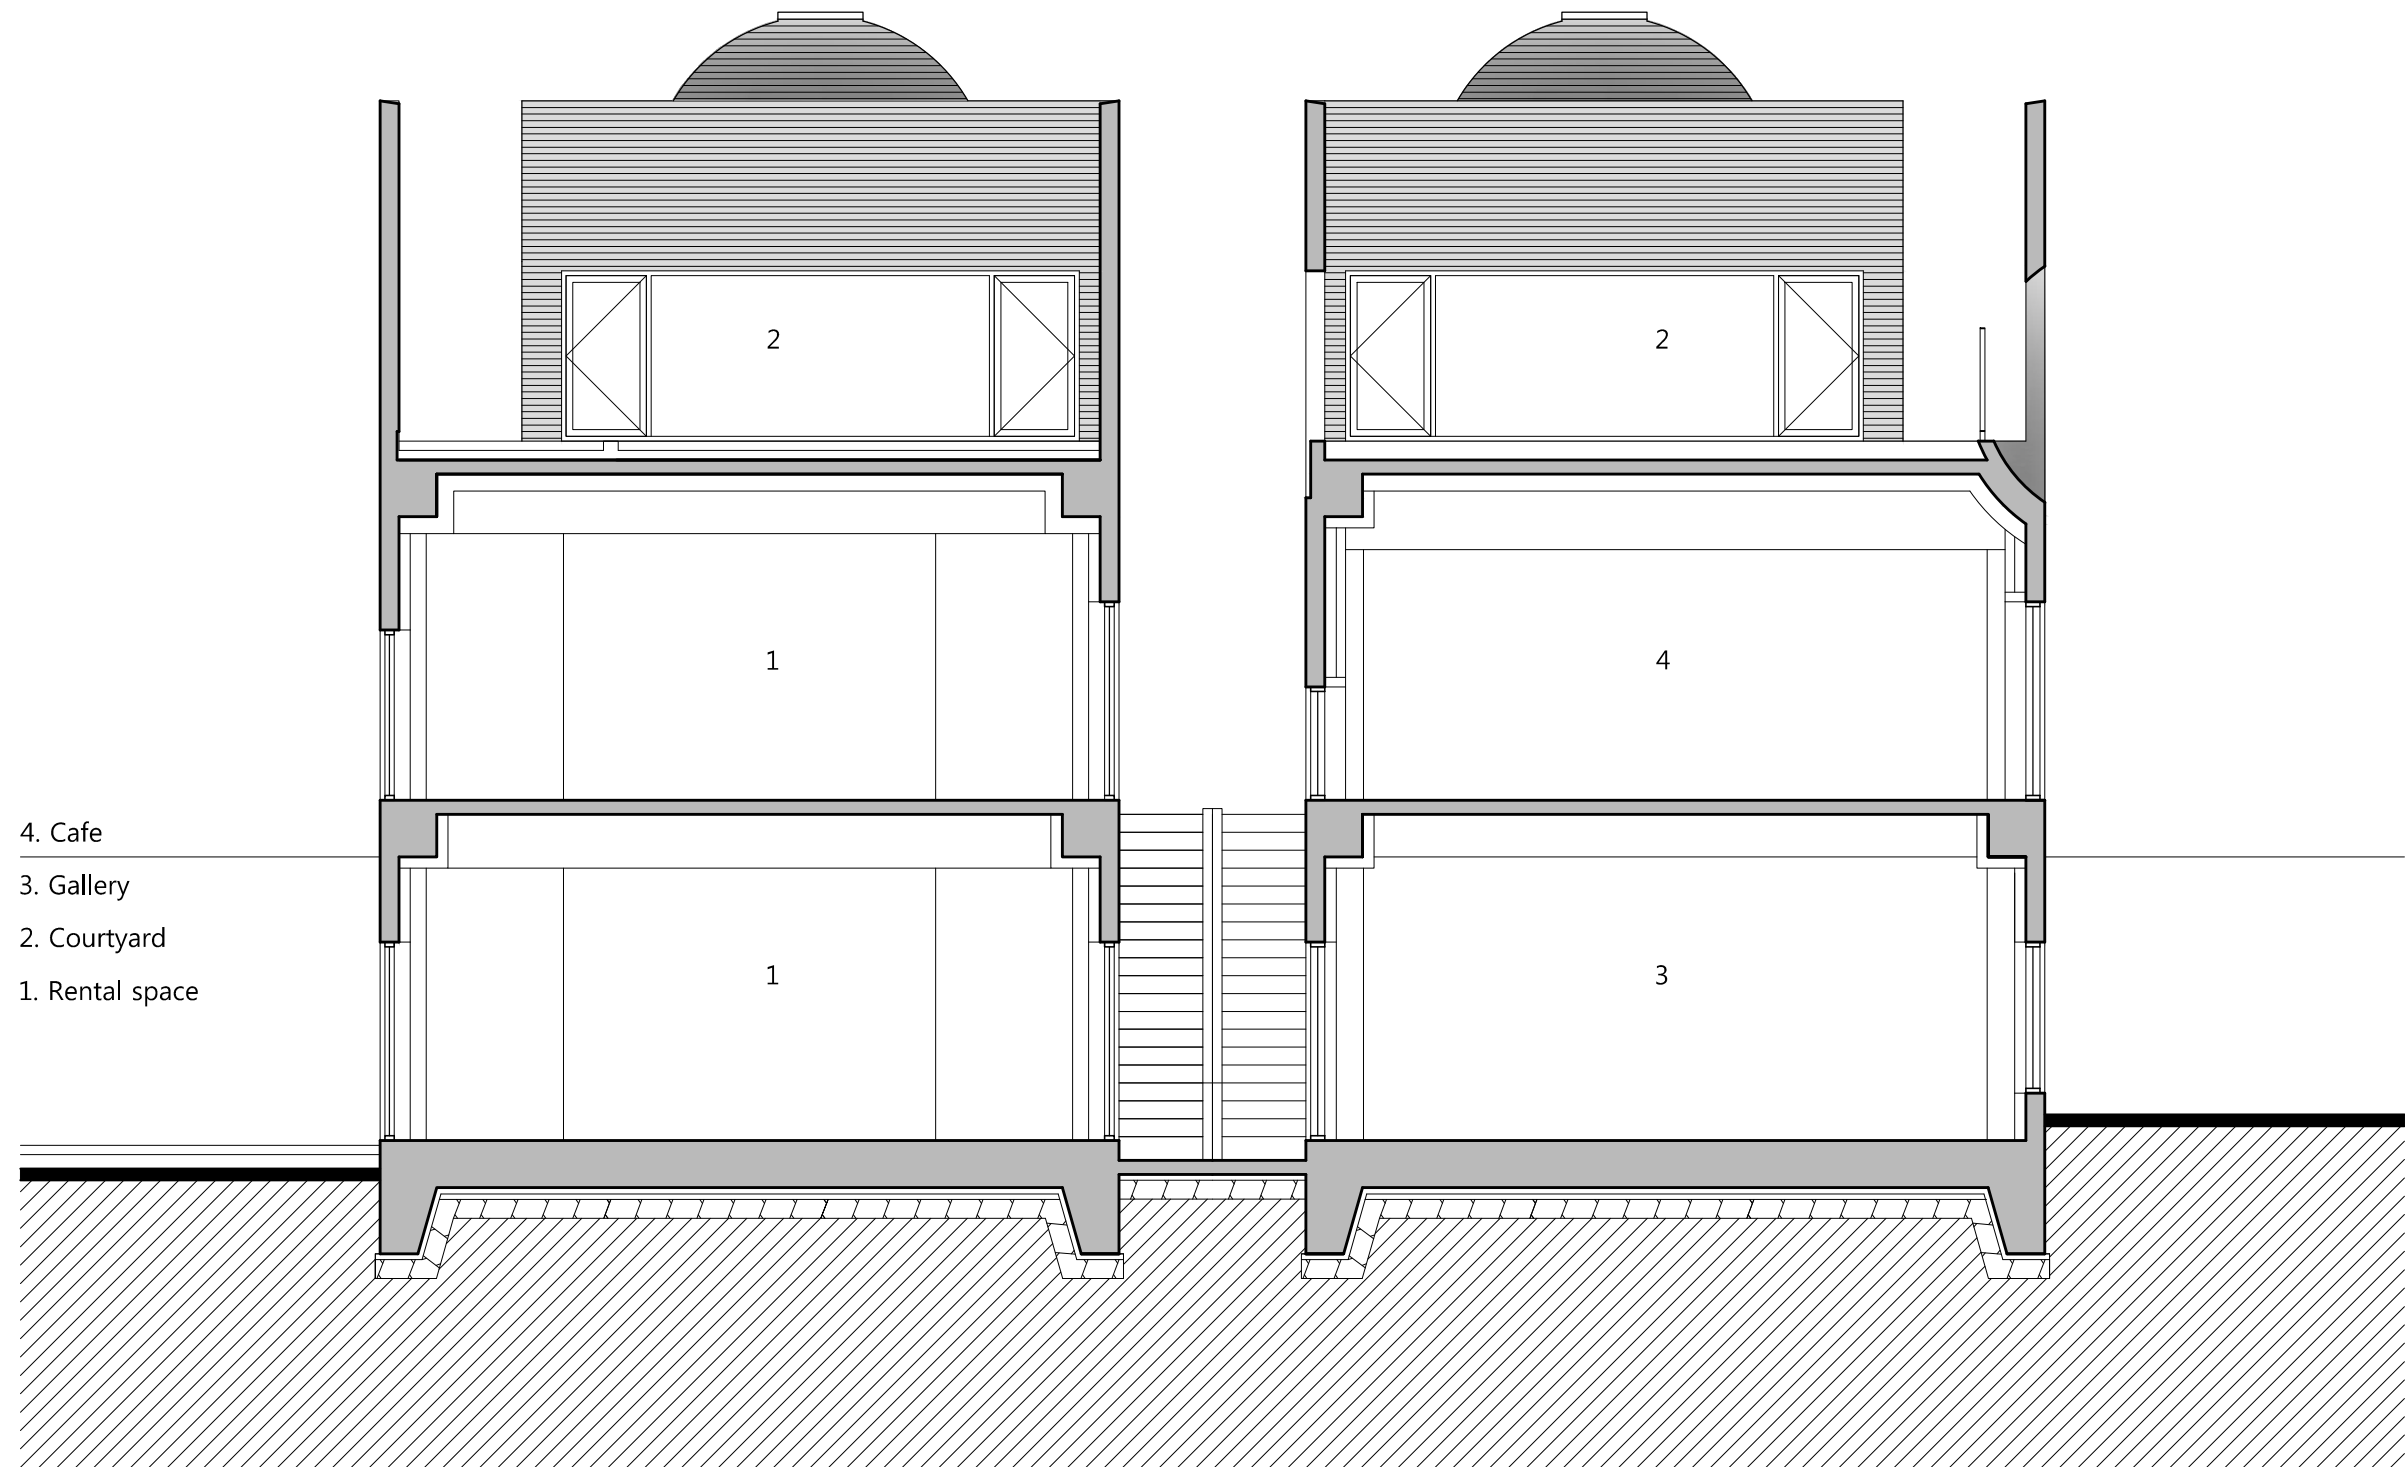

LONGITUDINAL SECTION 2

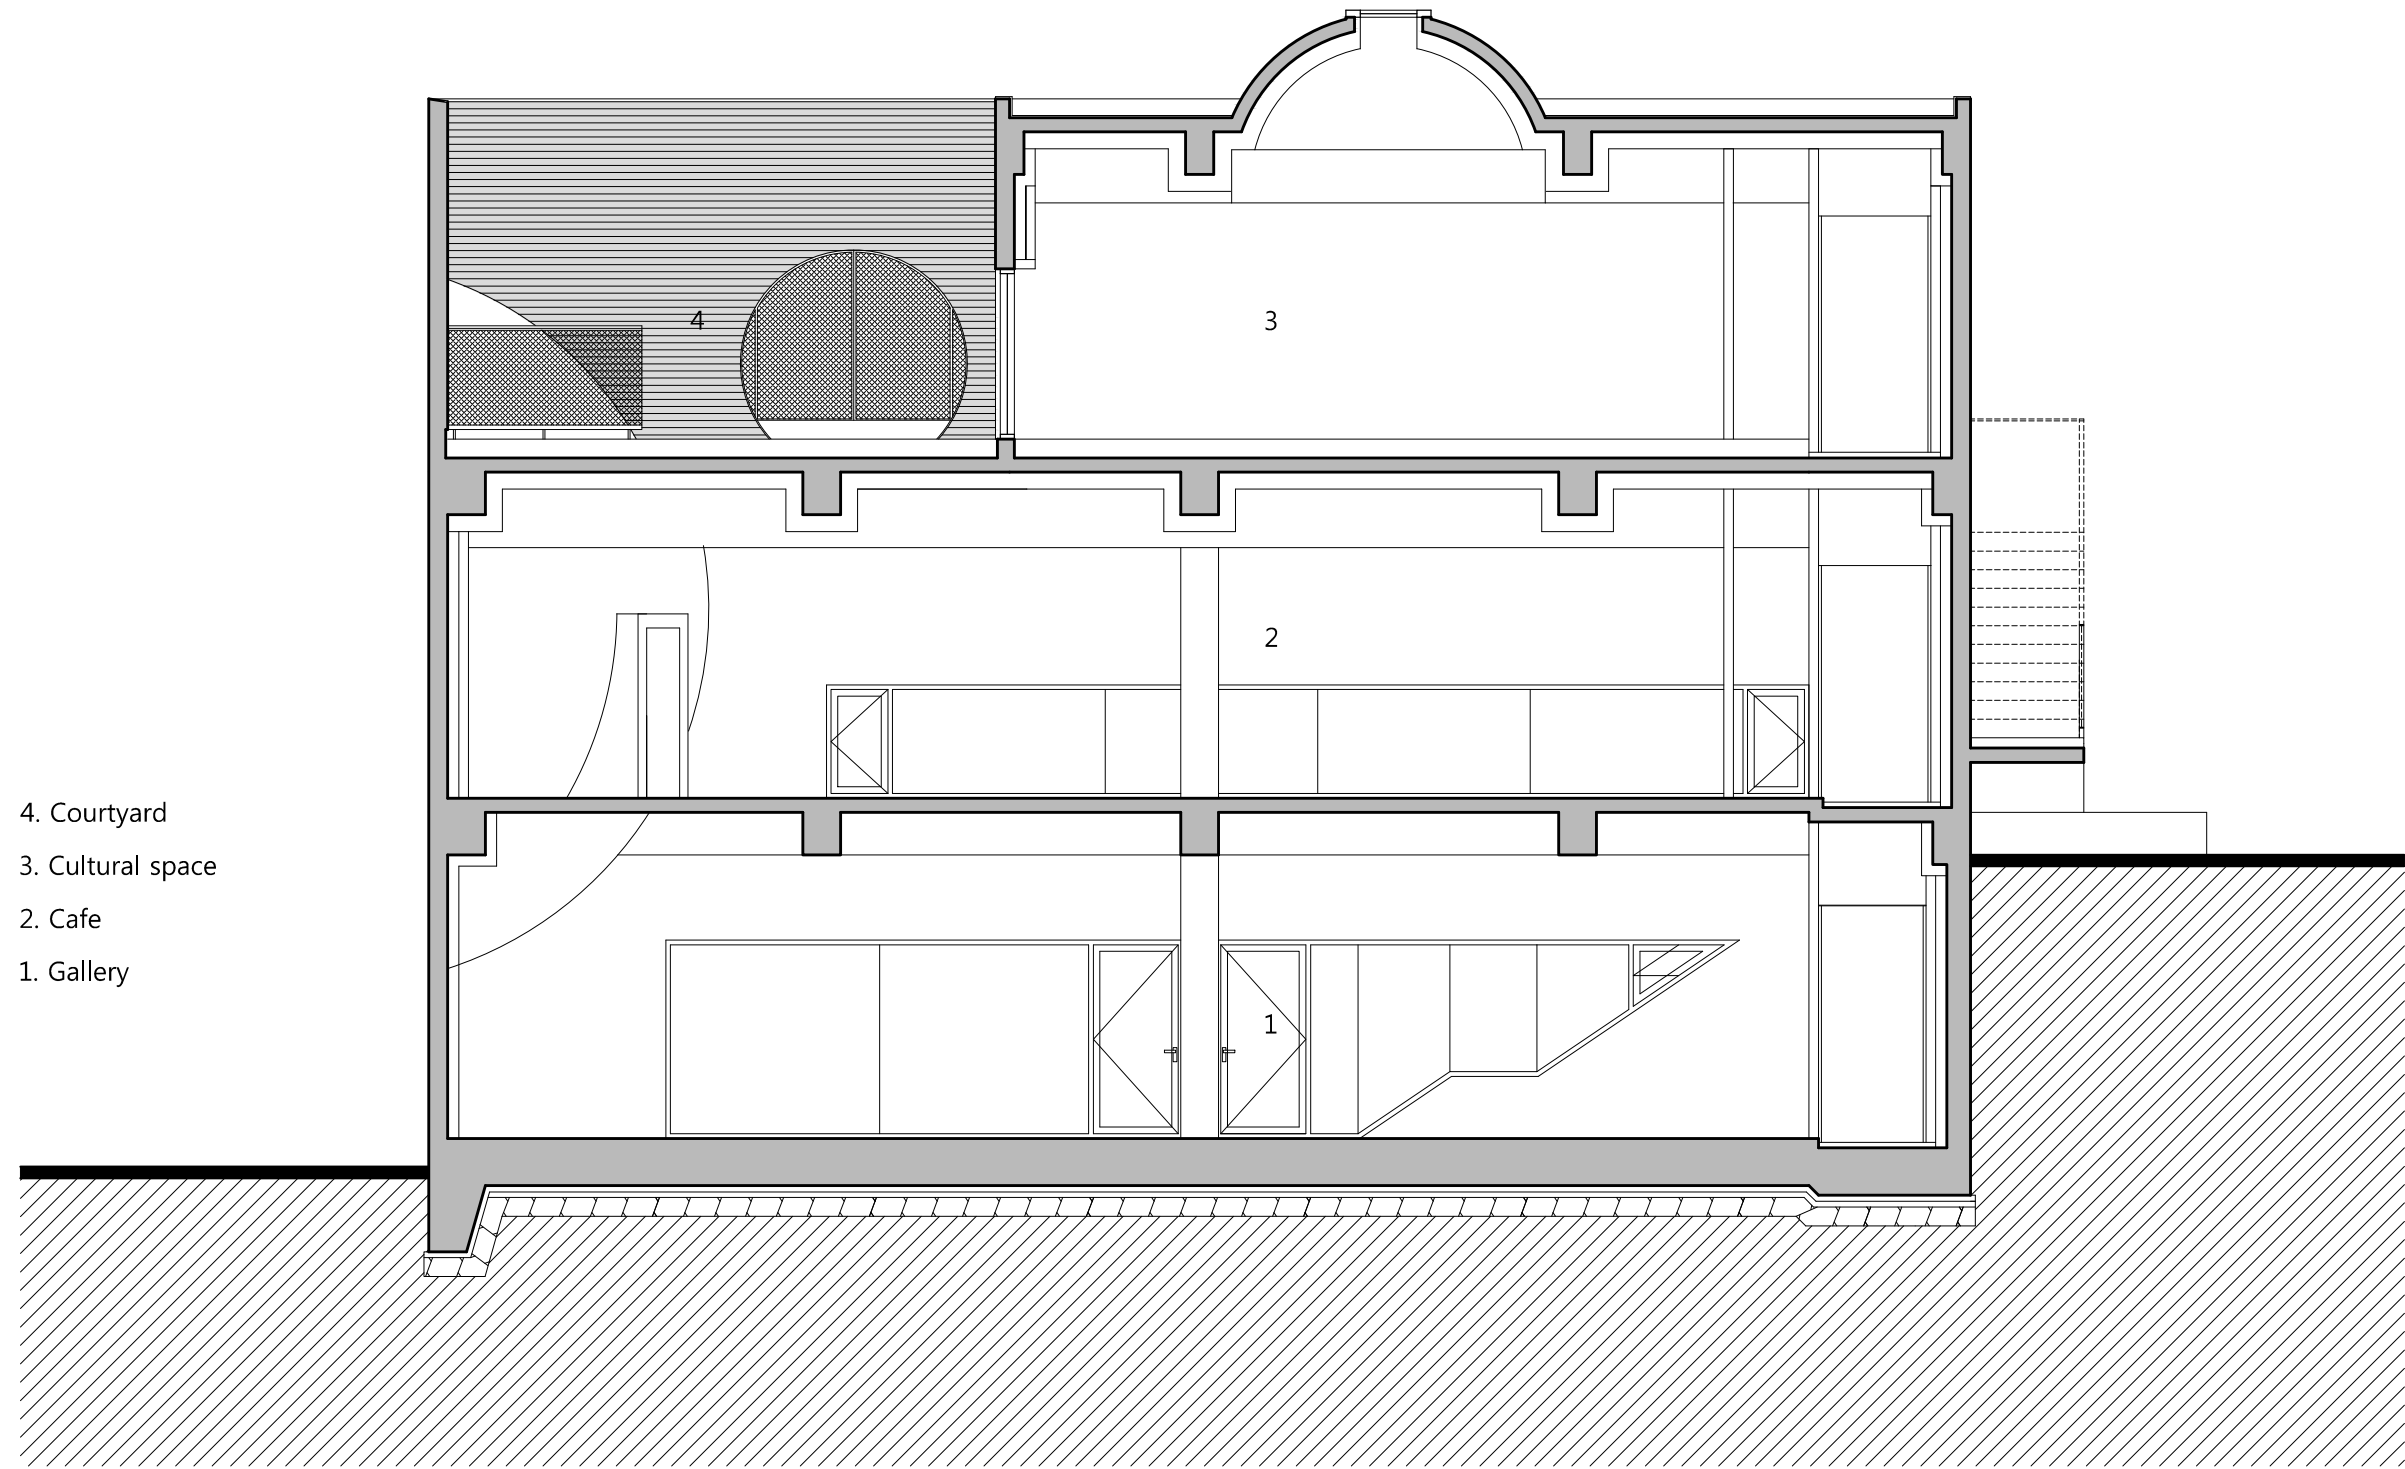

CROSS SECTION 1

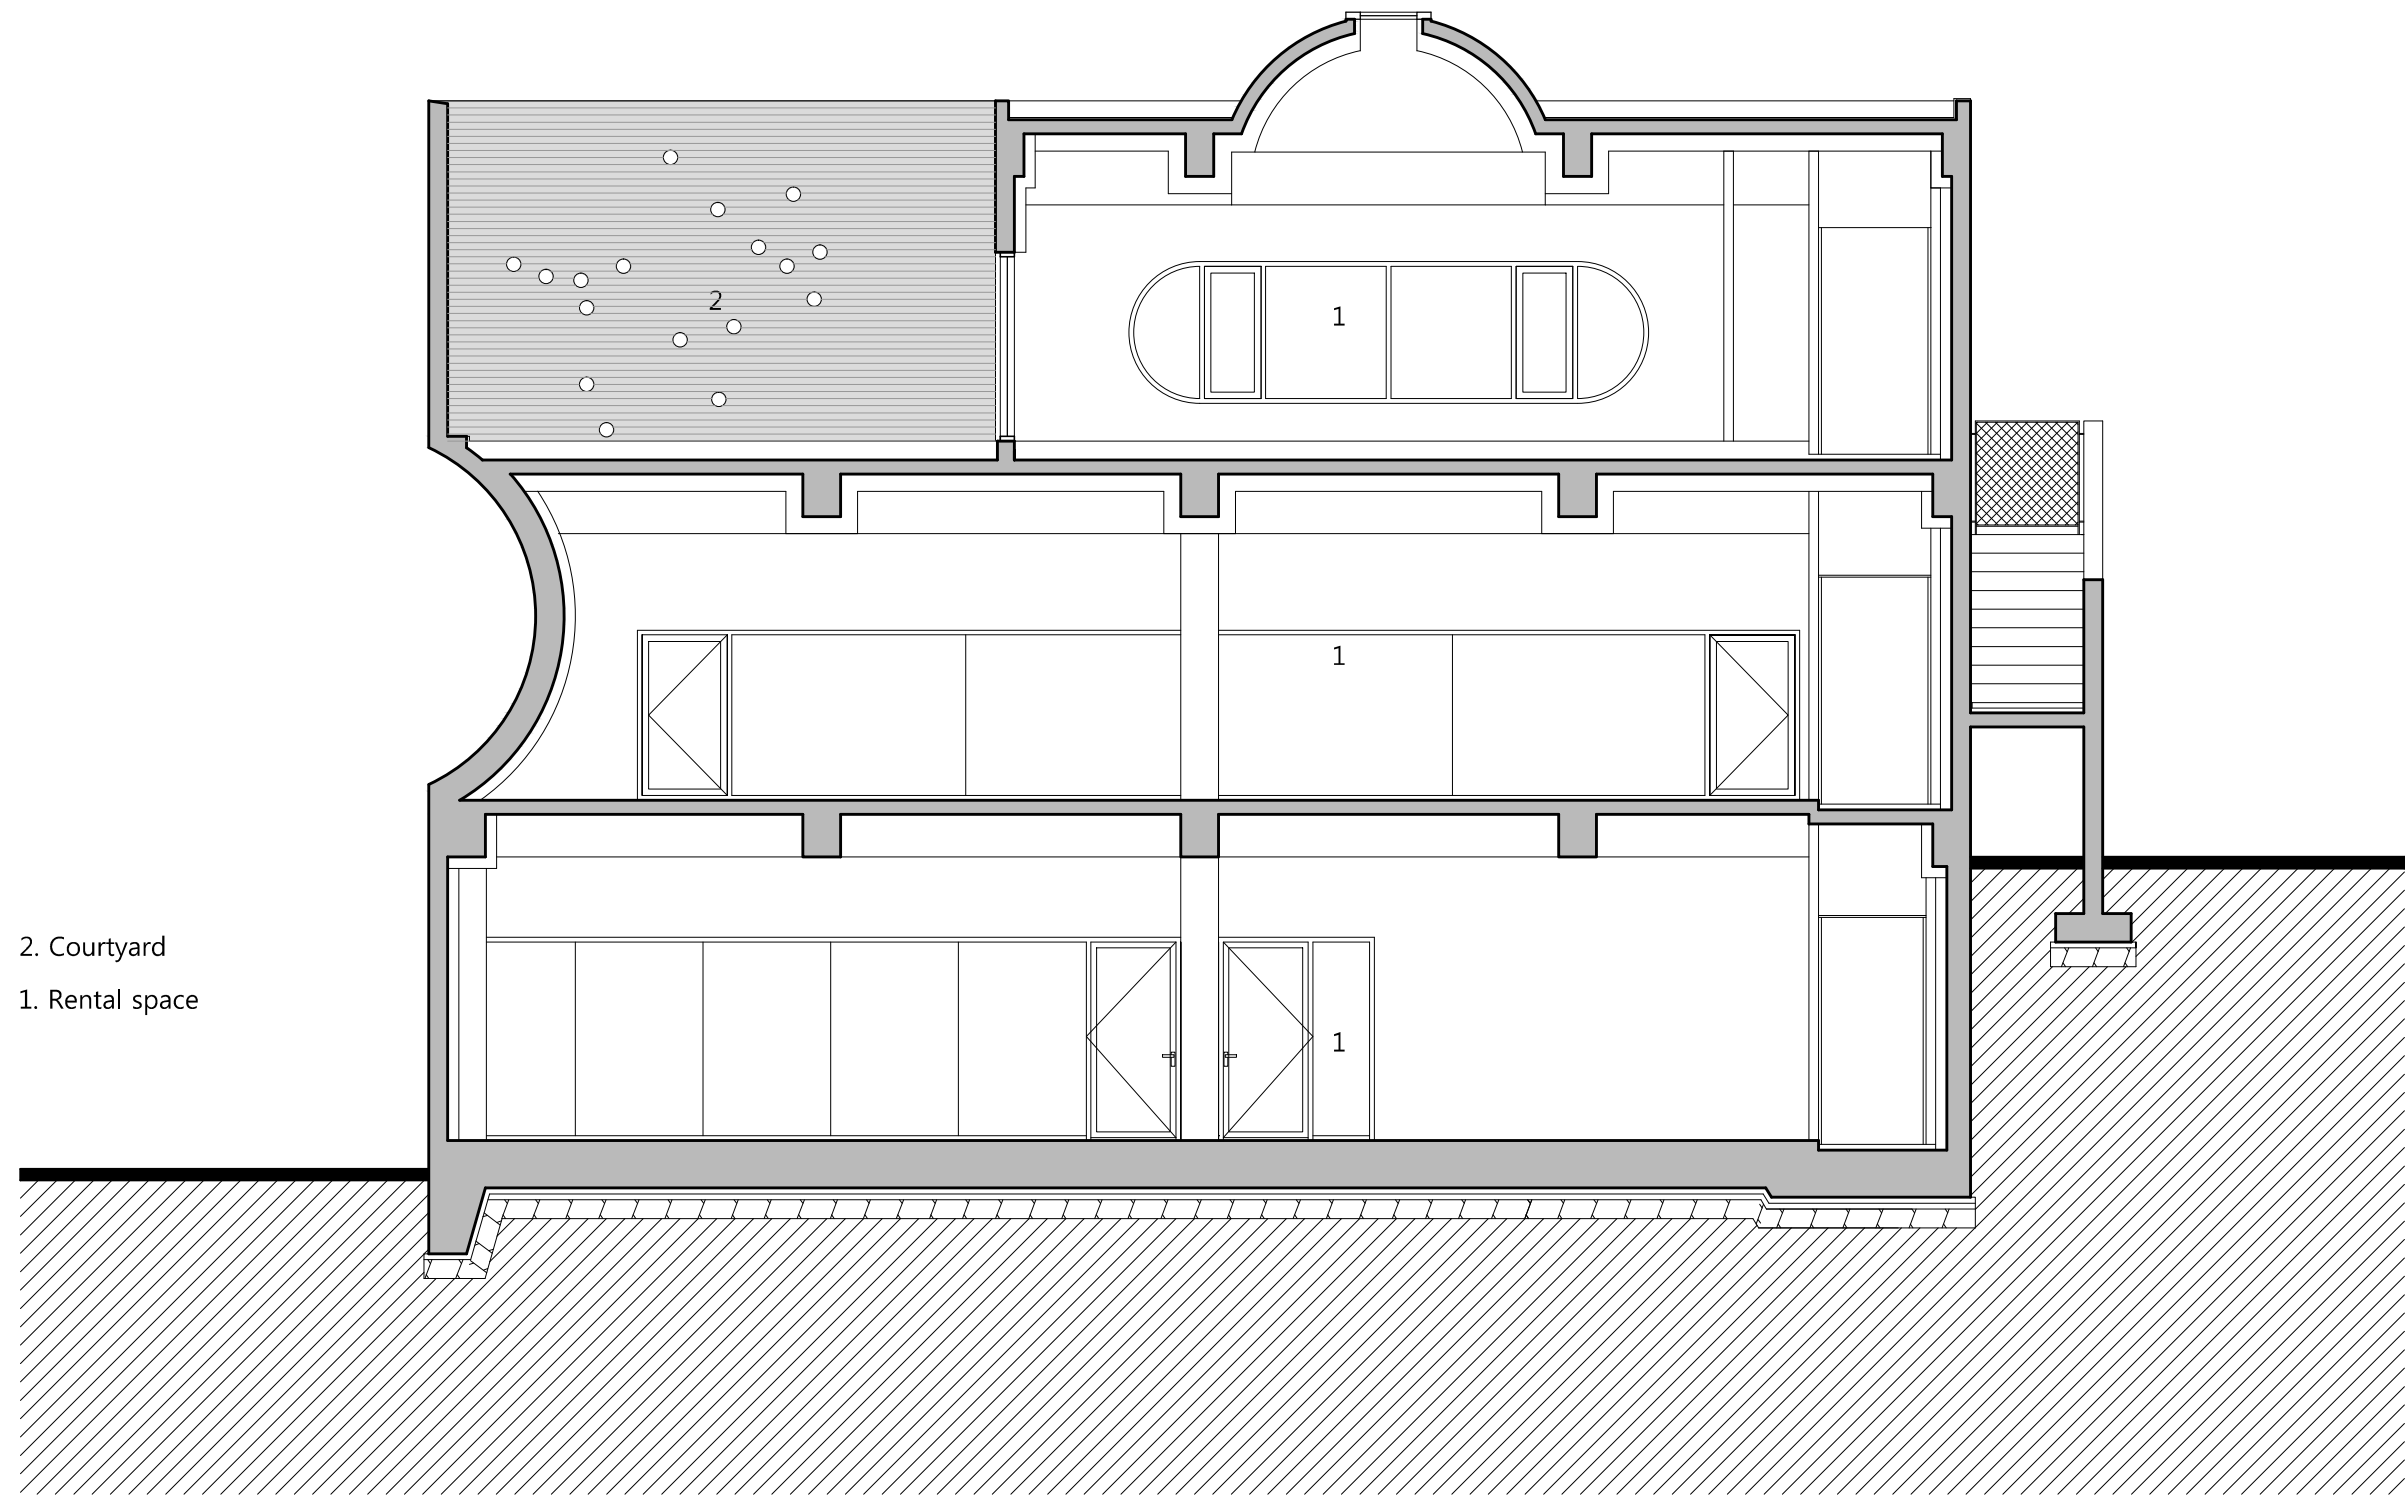

CROSS SECTION 2

