


1 LONGITUDINAL SECTION AA
SCALE 1:50 @ A1

2 LONGITUDINAL SECTION BB
SCALE 1:50 @ A1

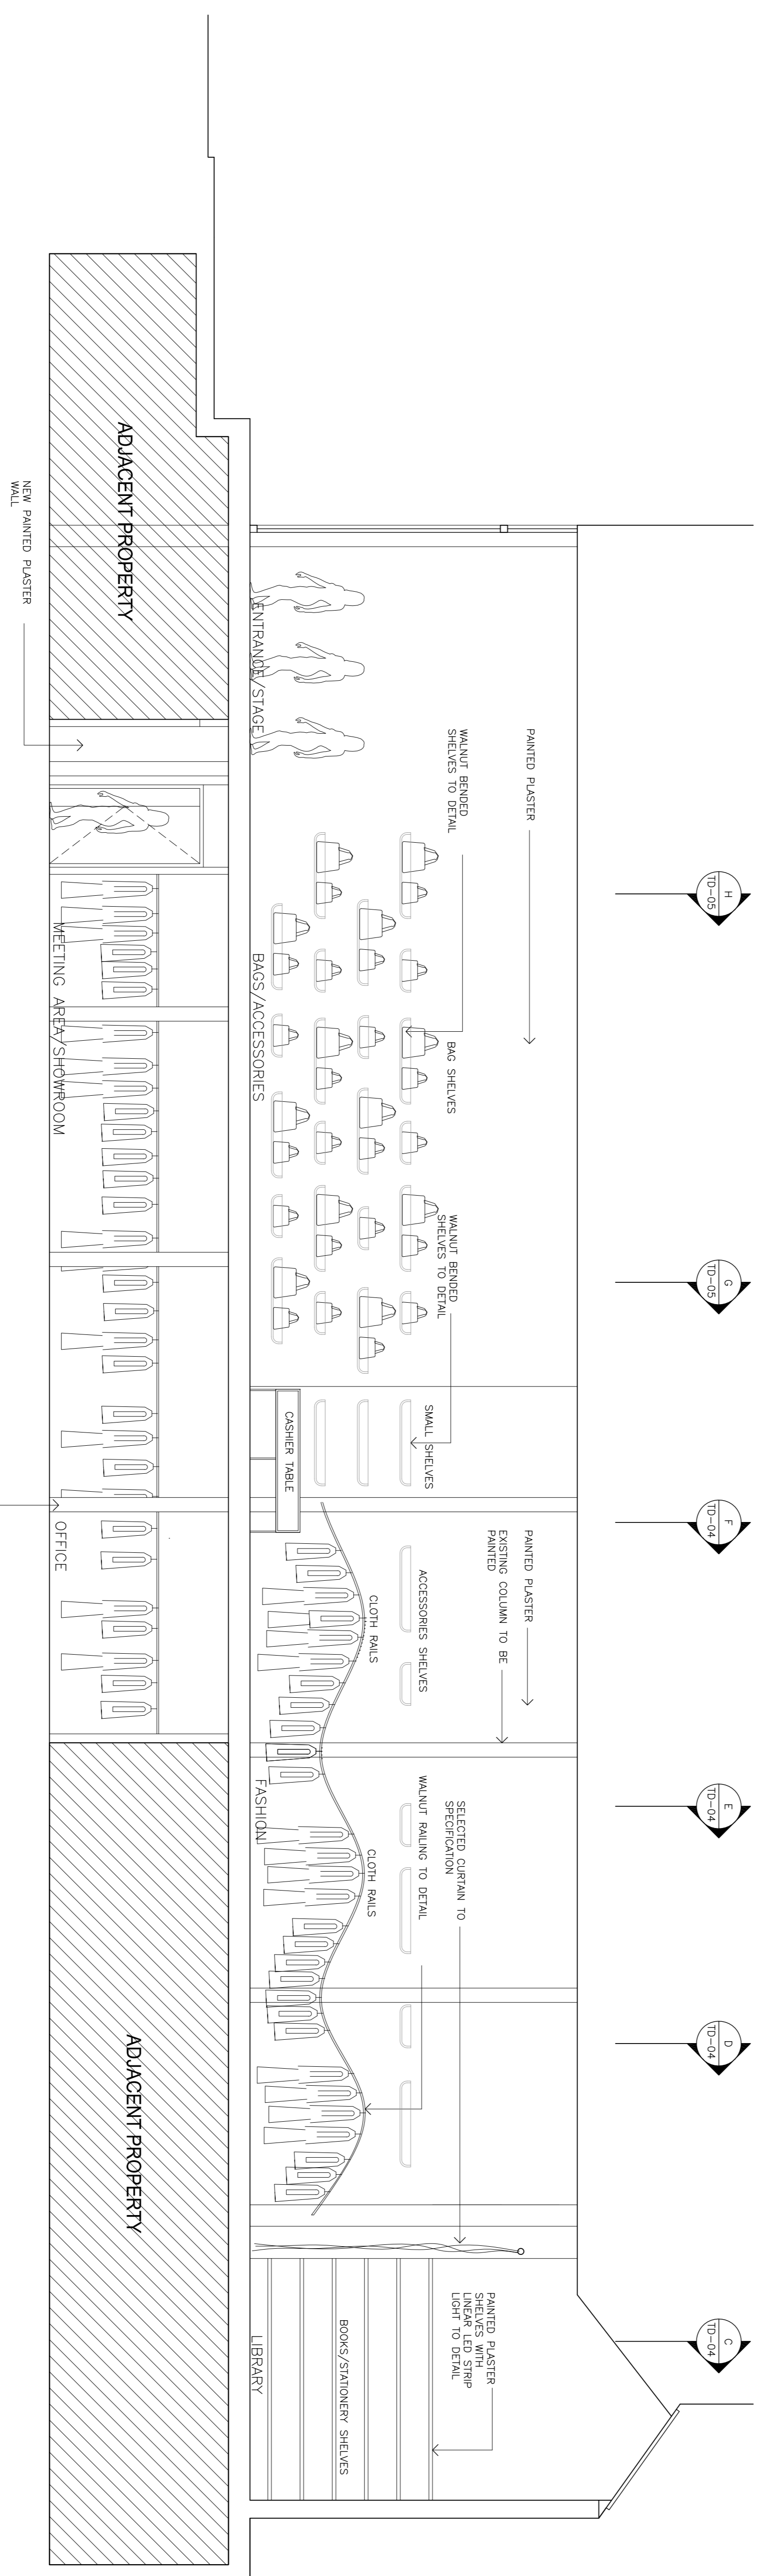

revision	date	description	revision	date	description
E	27.06.11	ISSUED TO DESIGN TEAM			
D	17.06.11	ISSUED TO DESIGN TEAM			
C	25.05.11	ISSUED TO DESIGN TEAM			
B	23.05.11	ISSUED FOR CLIENT REVIEW			
-	17.05.11	ISSUED FOR CLIENT REVIEW			

Notes	Notes
1. ALL LEVELS RELATE TO GROUND FLOOR	1. ALL LEVELS RELATE TO GROUND FLOOR

Drawing Title	PROPOSED SECTIONS 1/3	Drawing No.	TD-03	Rev	E
Project	ORLA KIELY, 7 MERCER ST. NY	Scale	1:50 @A1		
Job No.	1105	Date	02.06.11	Drawn	D. OSULLIVAN

SHARROCK CHAMBERS, OFFICE NO. 4,1&2 EUSTACE STREET, DUBLIN 2.
T:01 271 1849 - F:01 633 7966 - E:office@architecture-republic.com

architecture republic

FIGURED DIMENSIONS ONLY TO BE USED. DO NOT SCALE FROM DRAWING. ALL DIMENSIONS TO BE CHECKED ON SITE WITH THE ARCHITECT TO BE NOTIFIED OF ANY DISCREPANCIES. © ALL COPYRIGHT RESERVED