



Plan before restoration




Plan after restoration

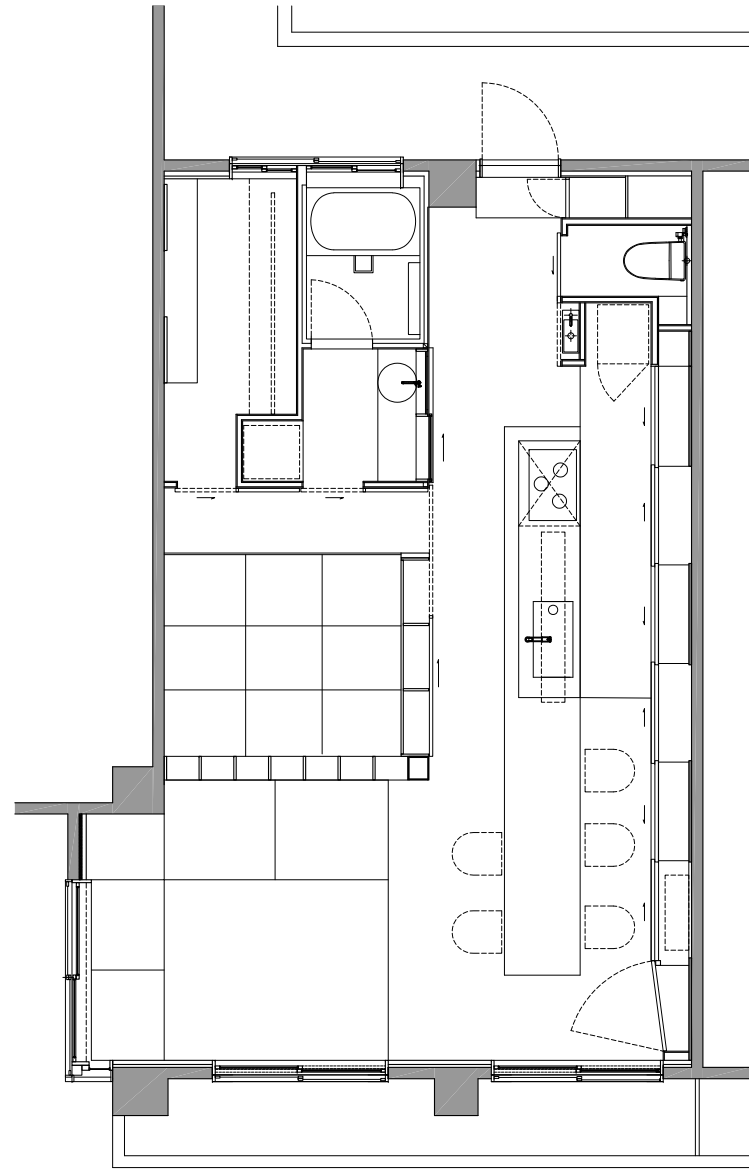

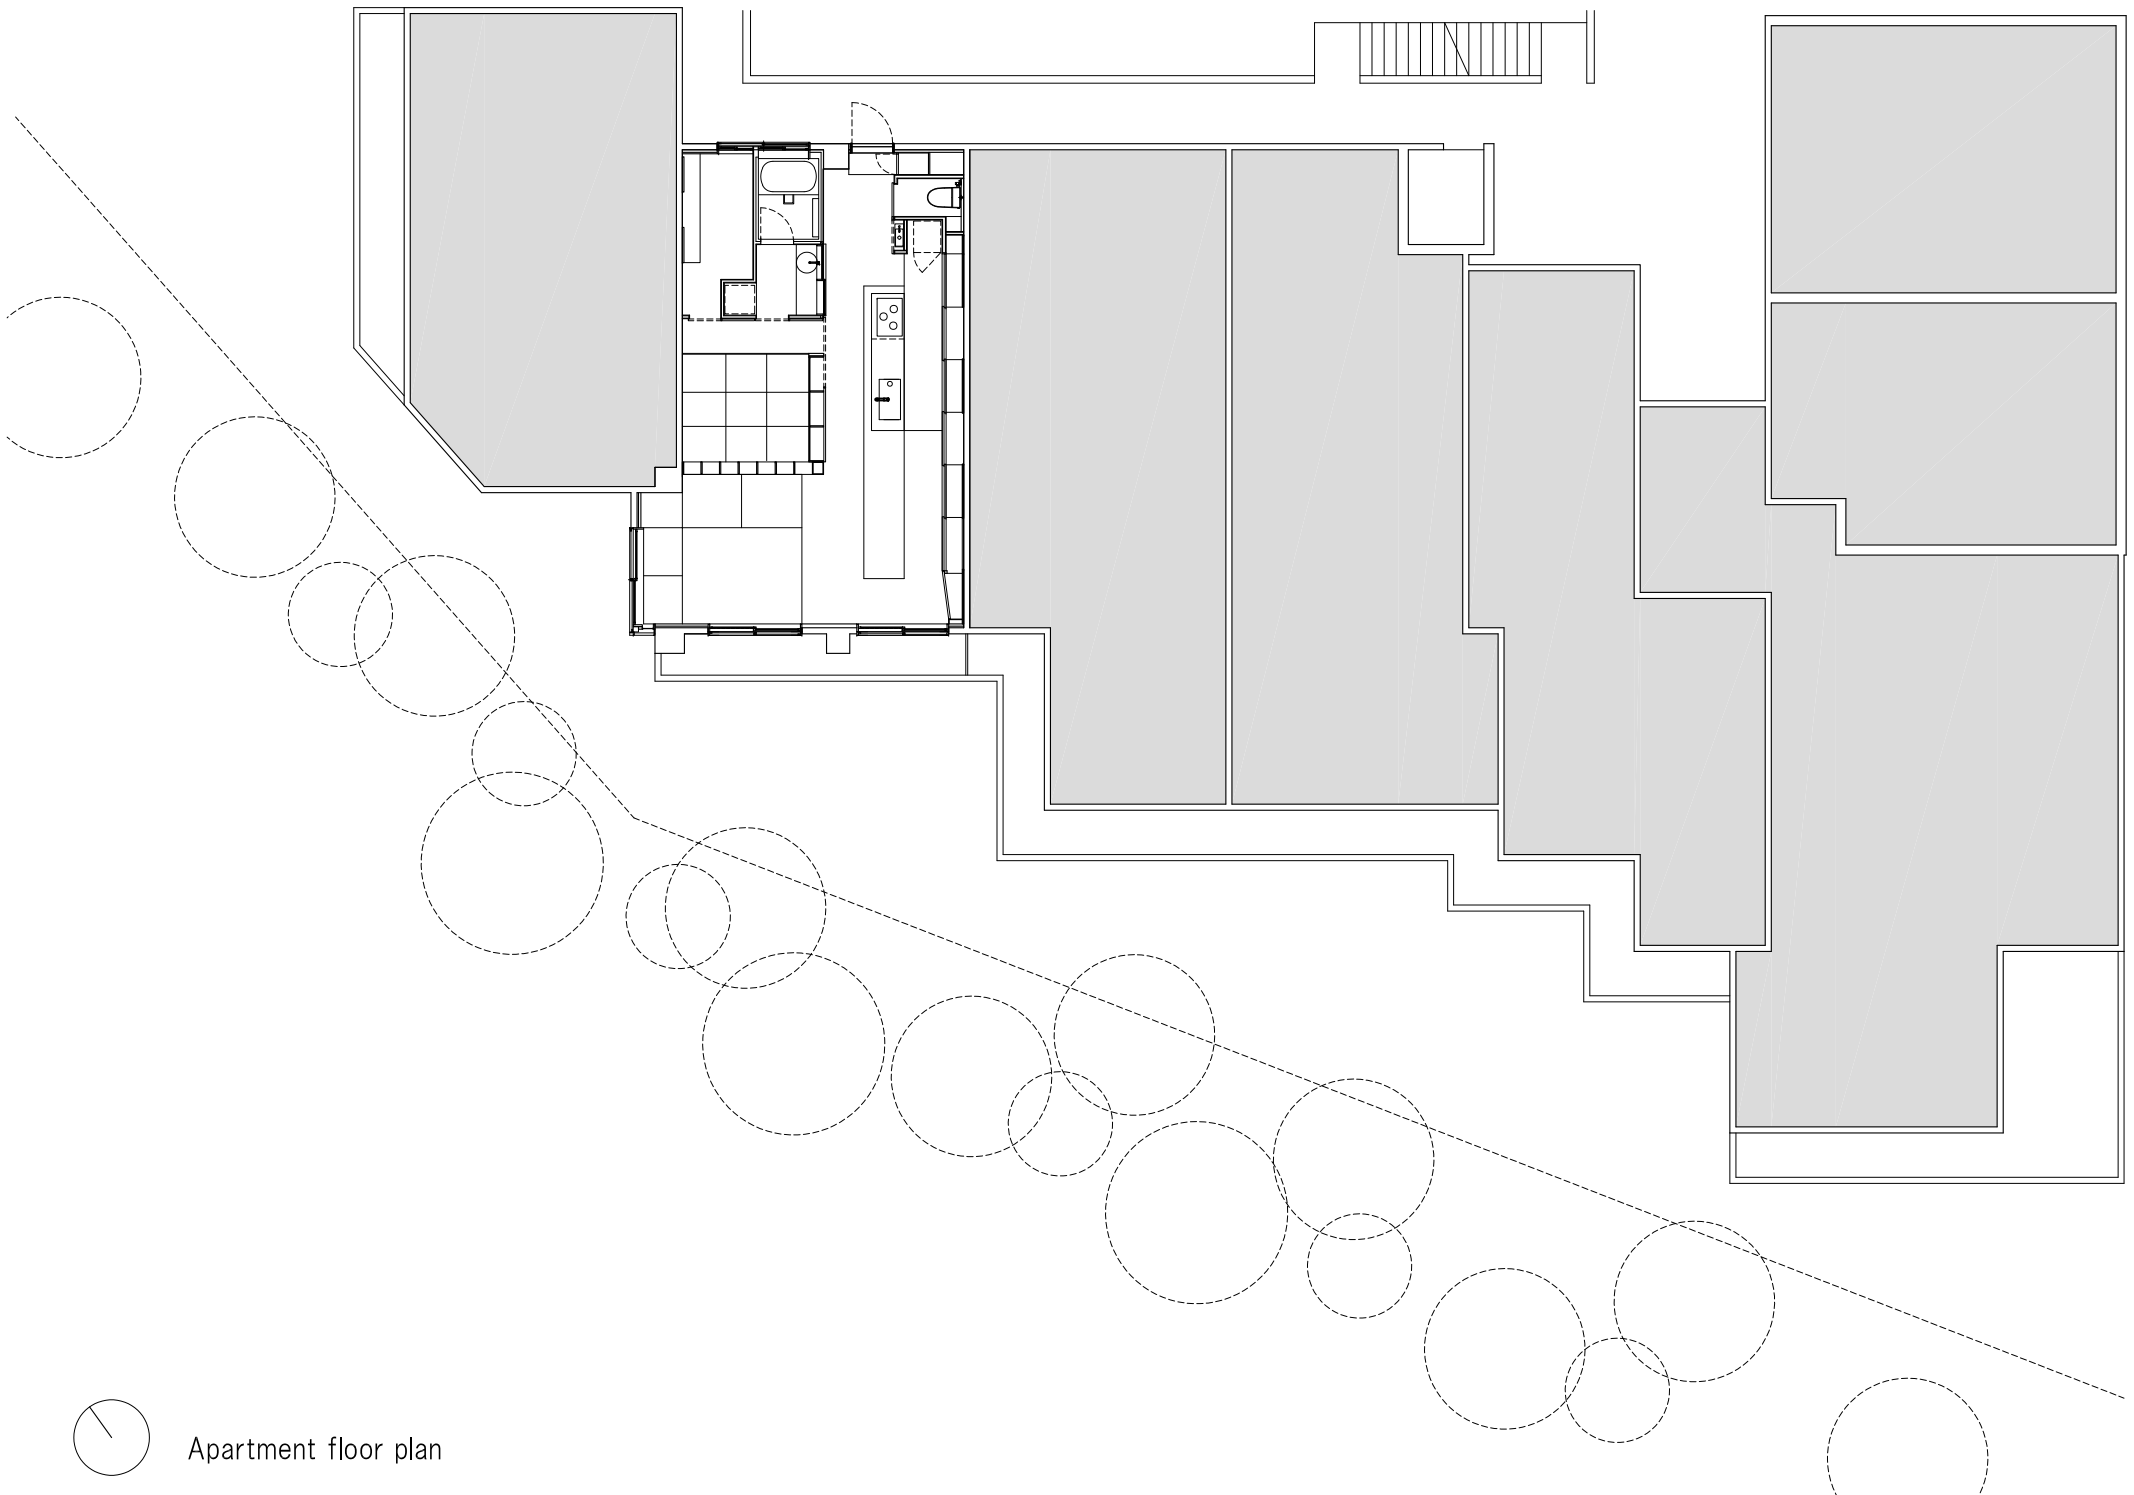

Apartment floor plan

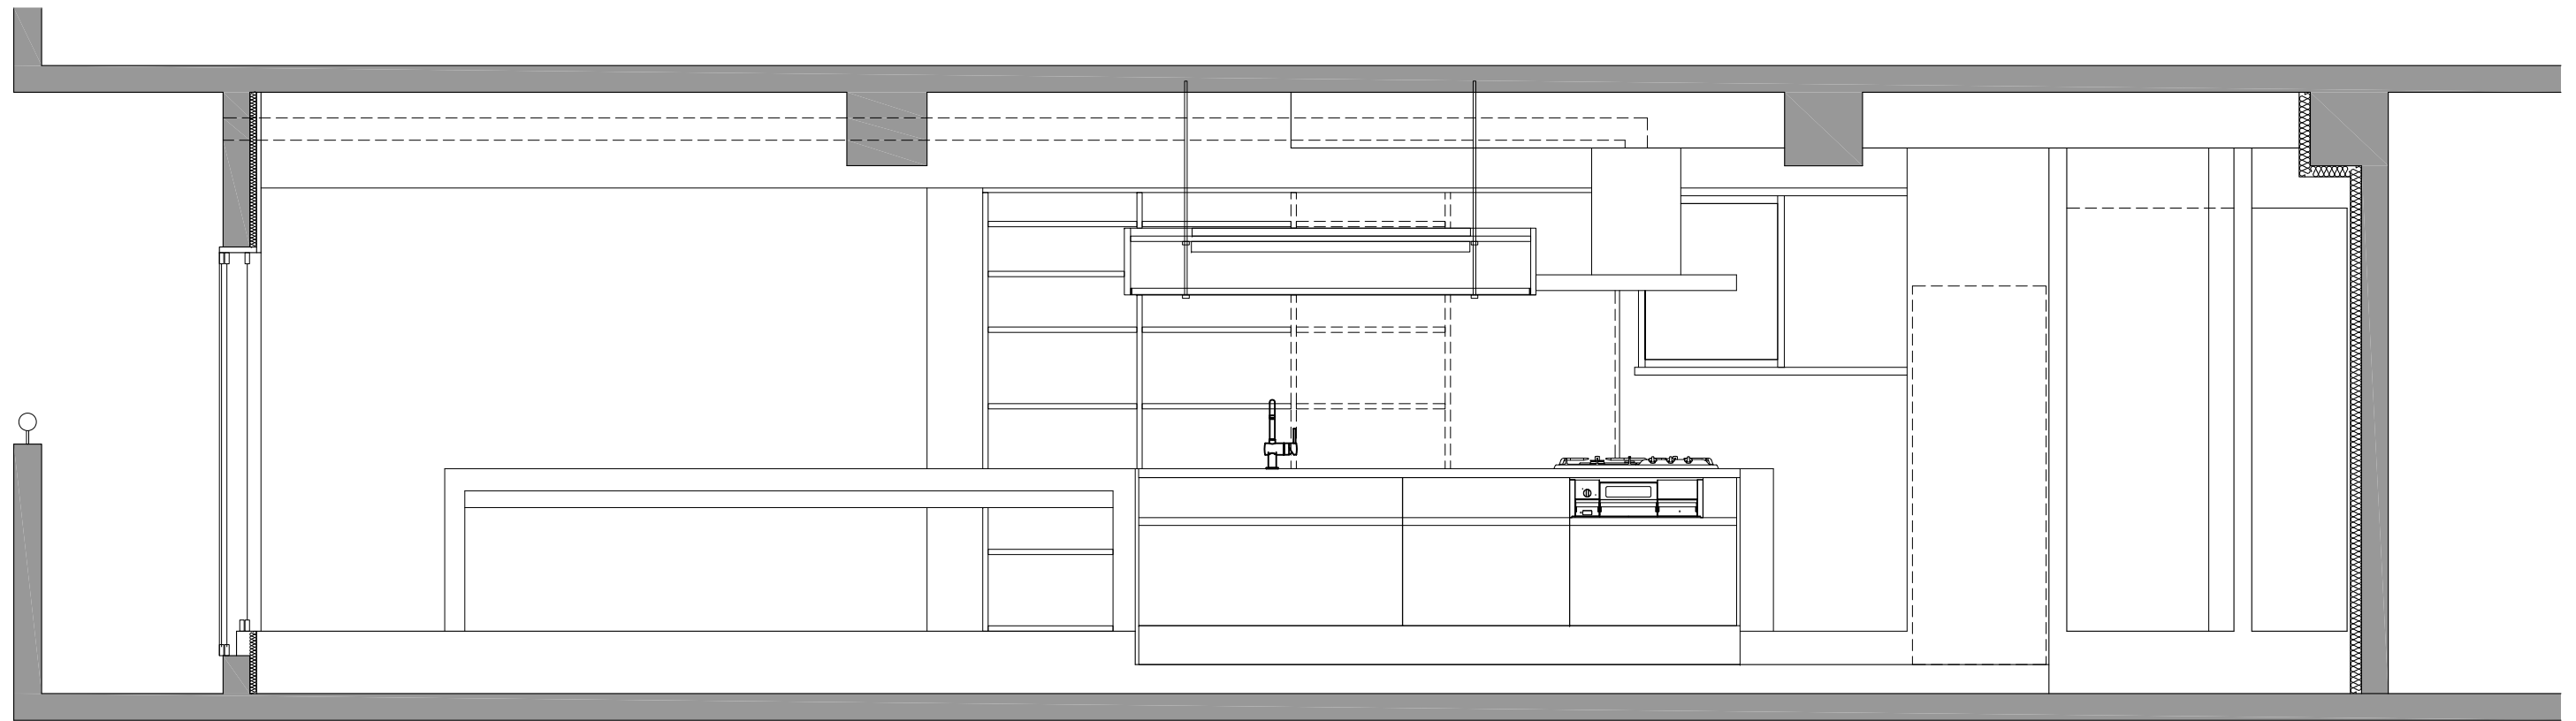

section