


- 1. Multifunctional Living Space
- 2. Girl's Bedroom
- 3. Kitchen
- 4. Bathroom
- 5. Storage

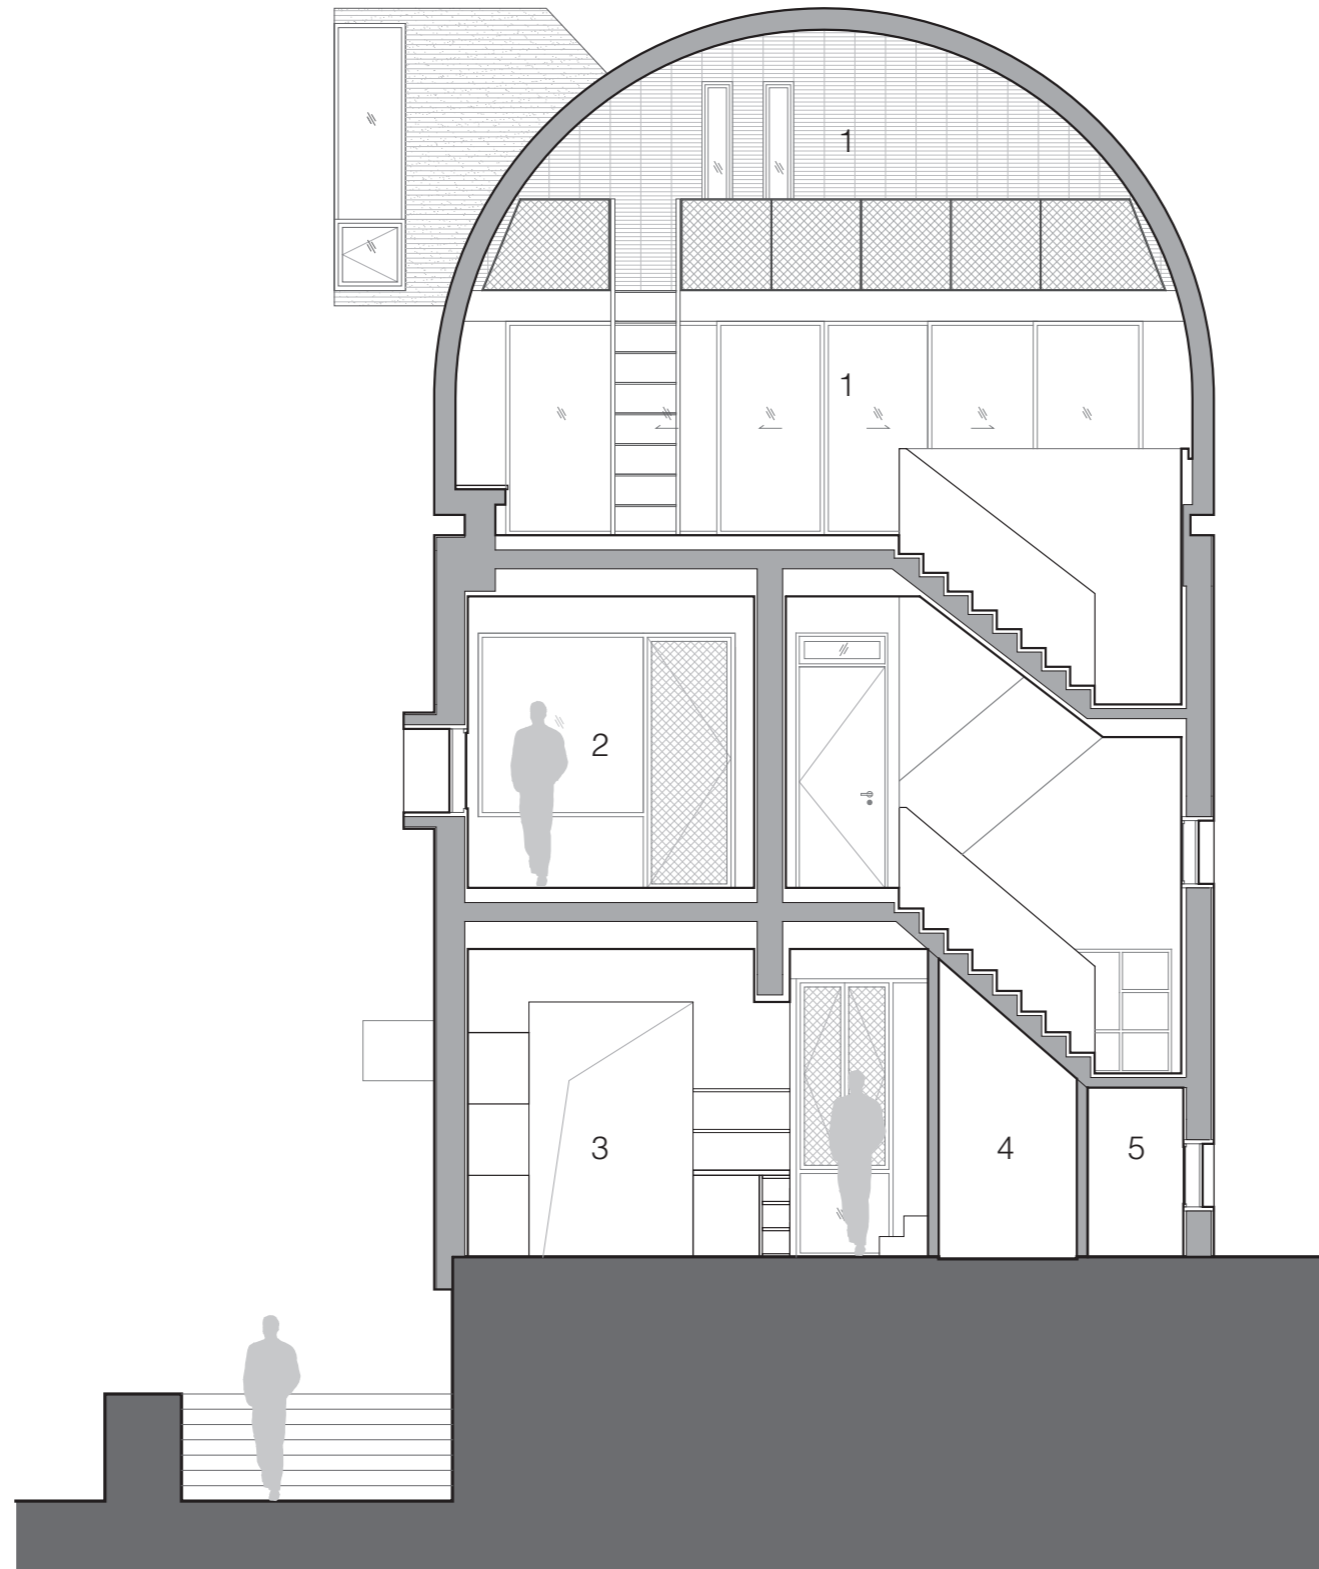

Section 1-1 0 1m 2m
| | |