


INTERNATIONAL FRENCH SCHOOL OF BEIJING  
GROUND FLOOR

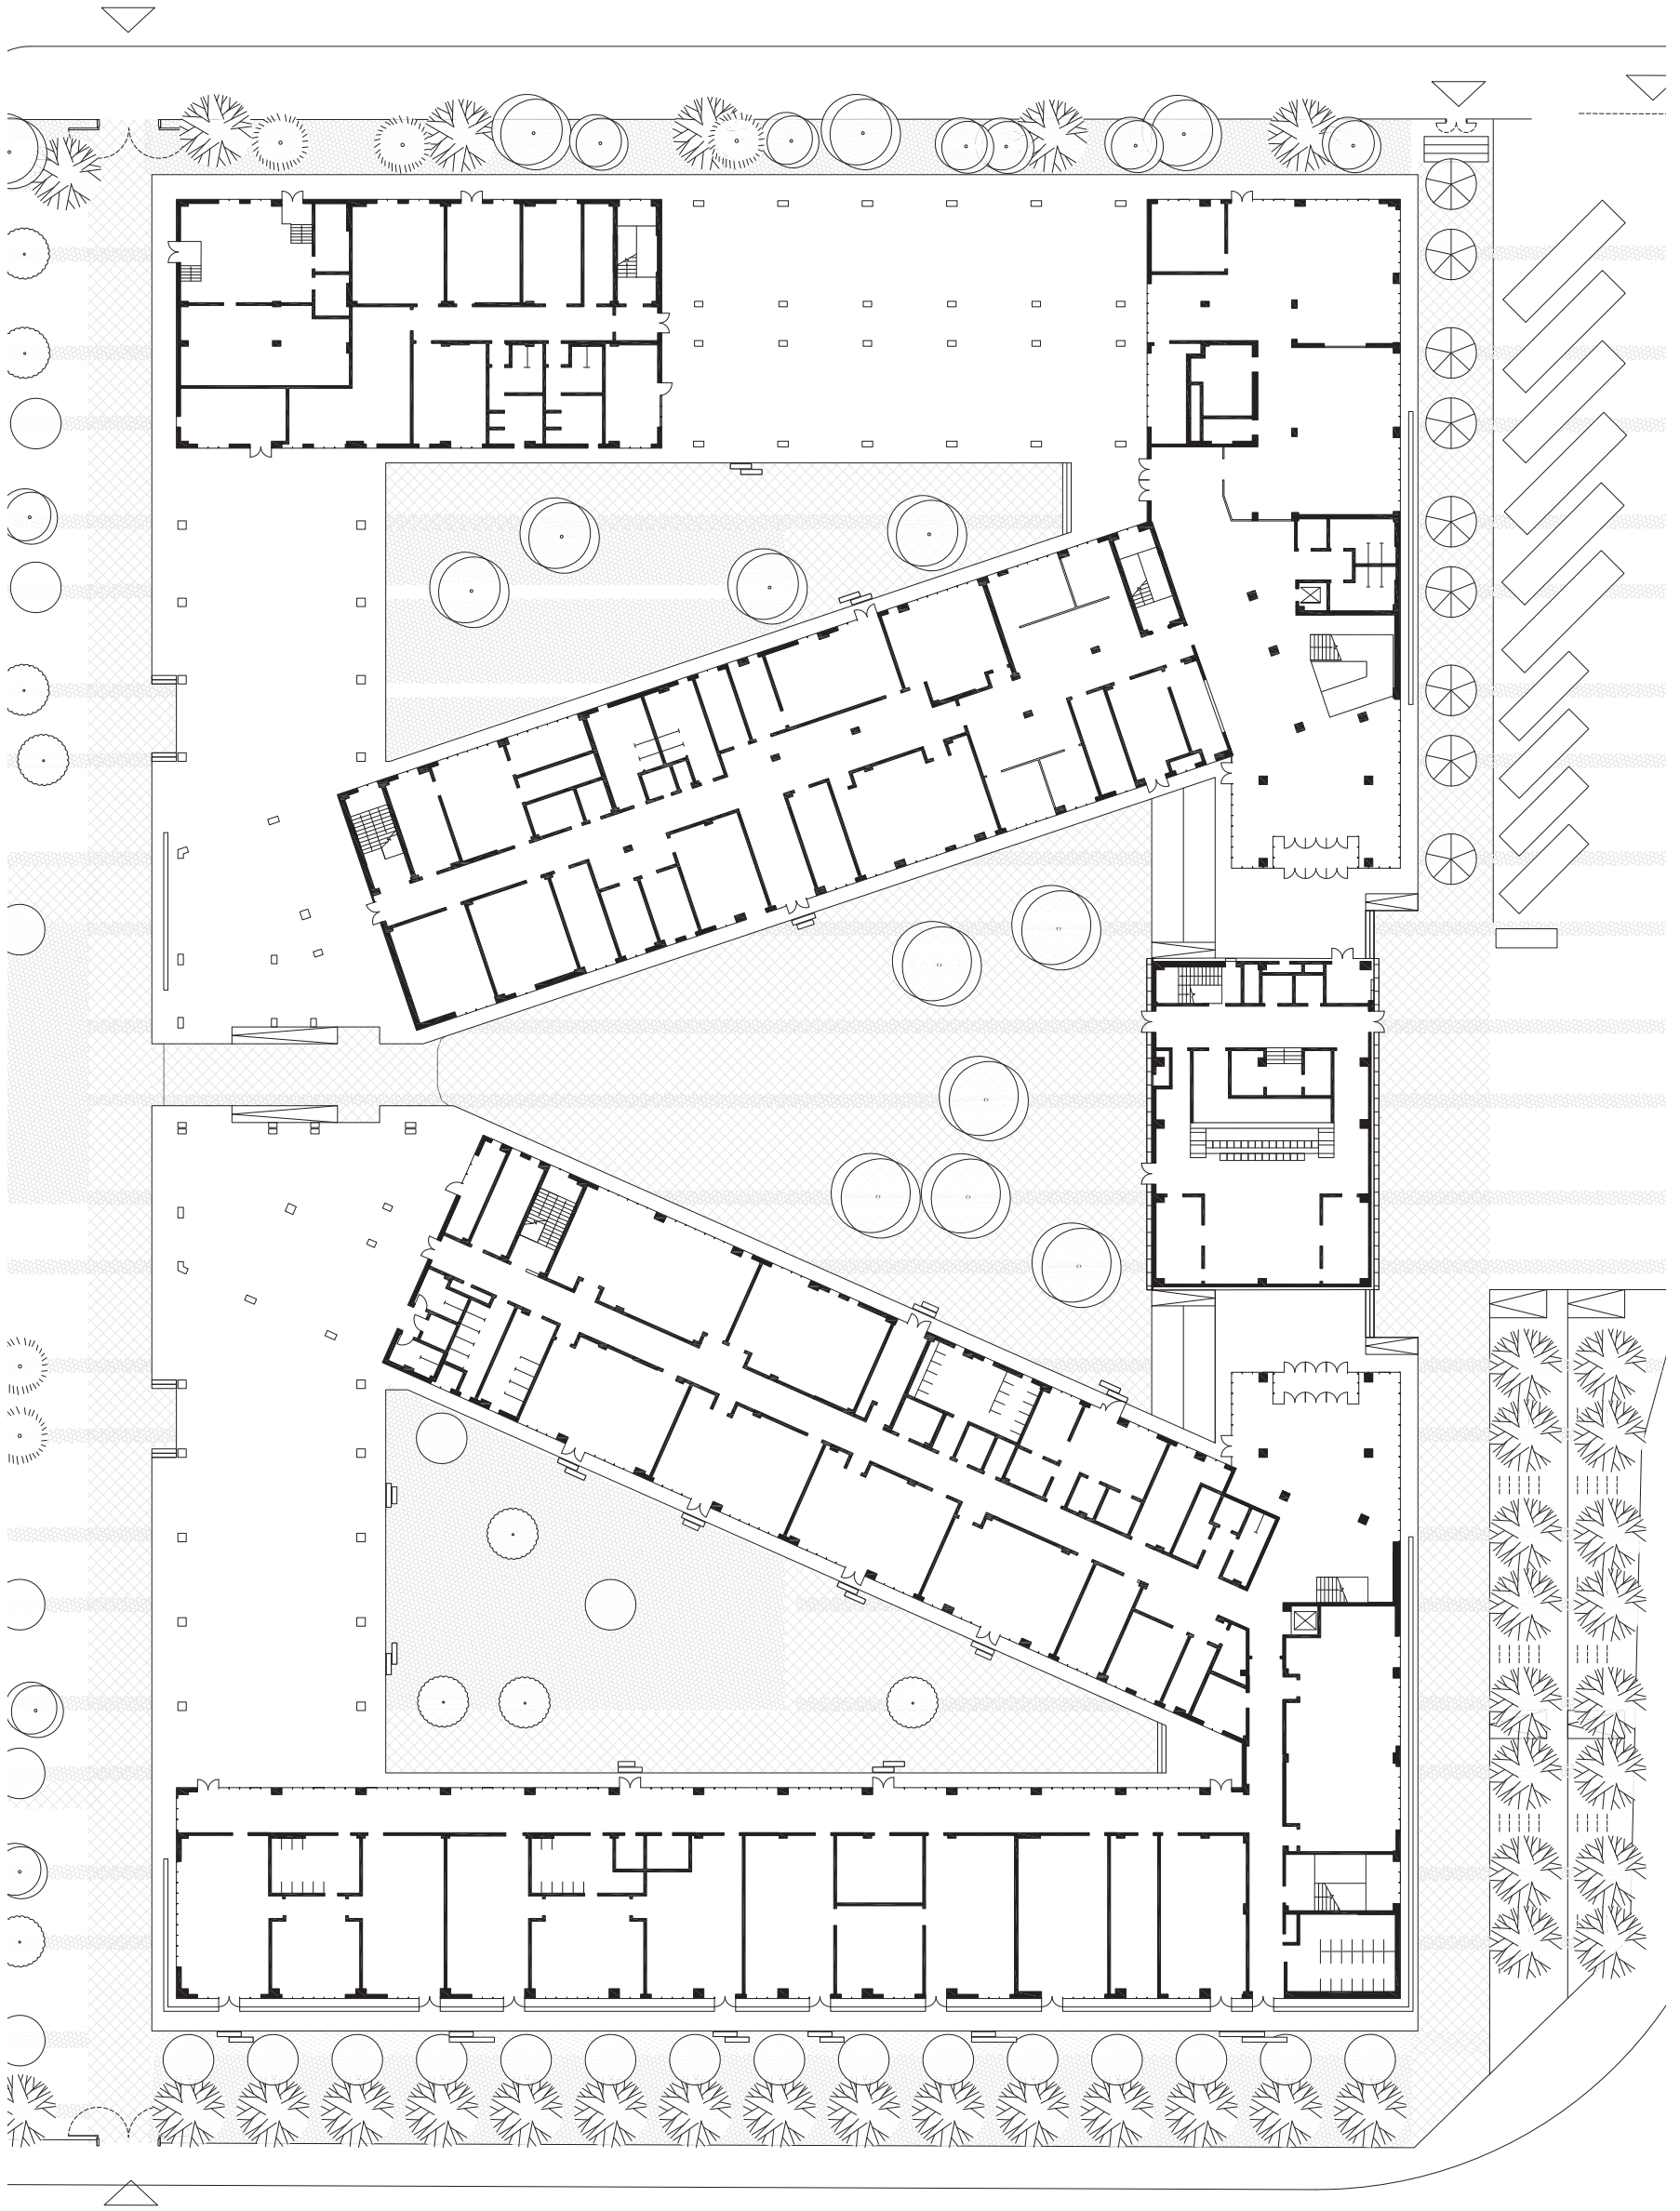

0 5 10  
SCALE 1:500



J JACQUES  
F FERRIER  
A ARCHITECTURE