



WALL DETAIL A

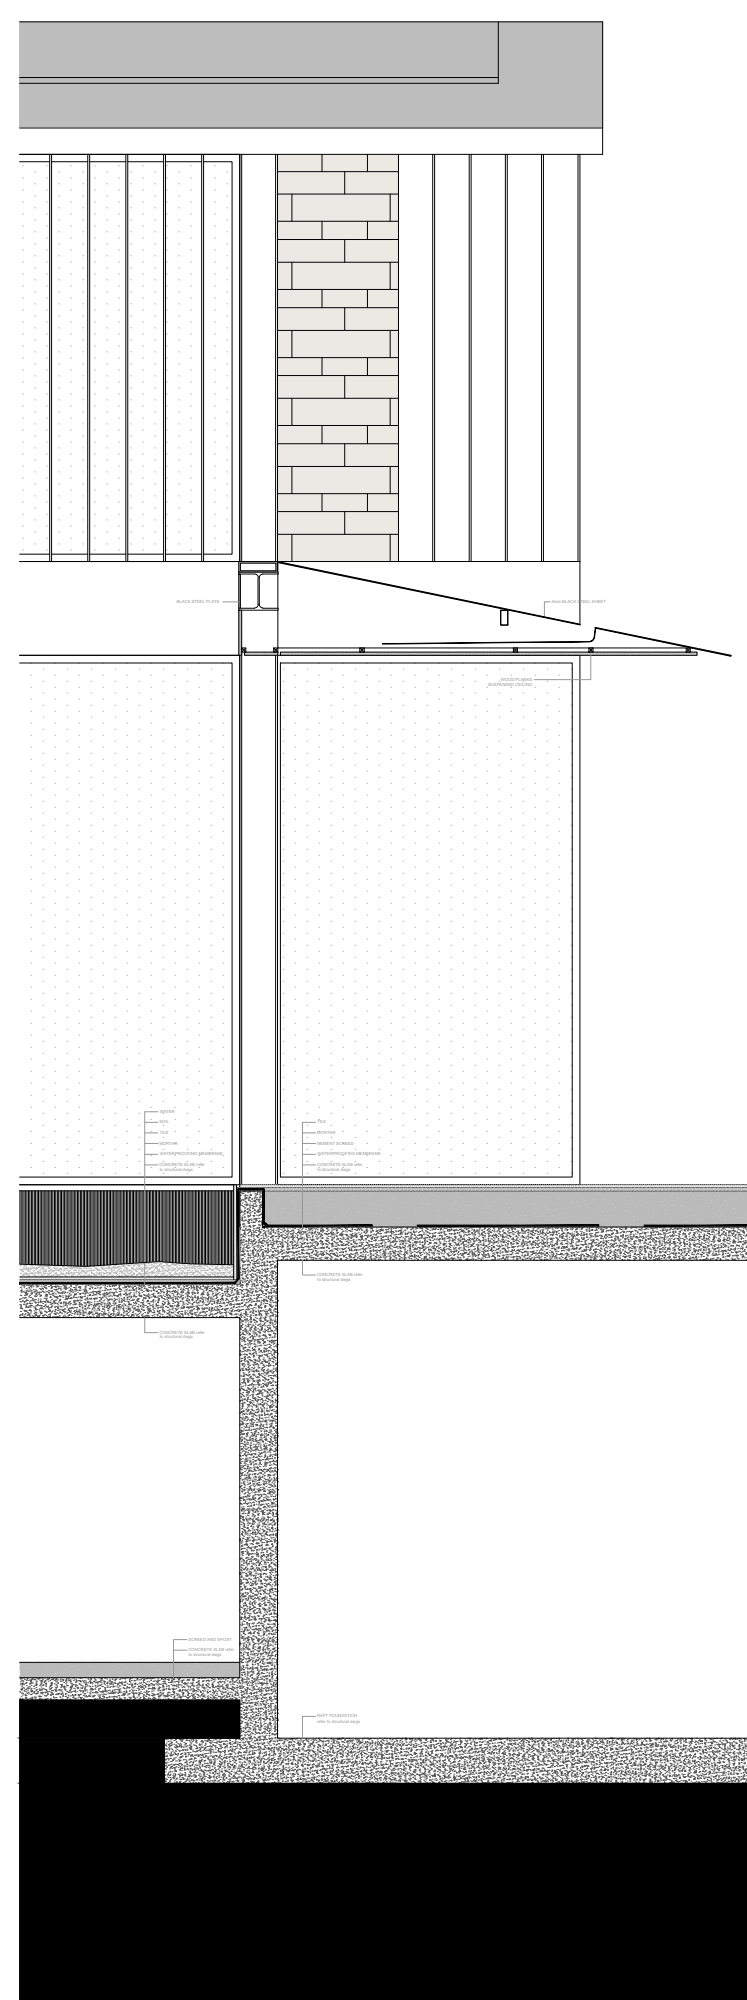

WALL DETAIL B

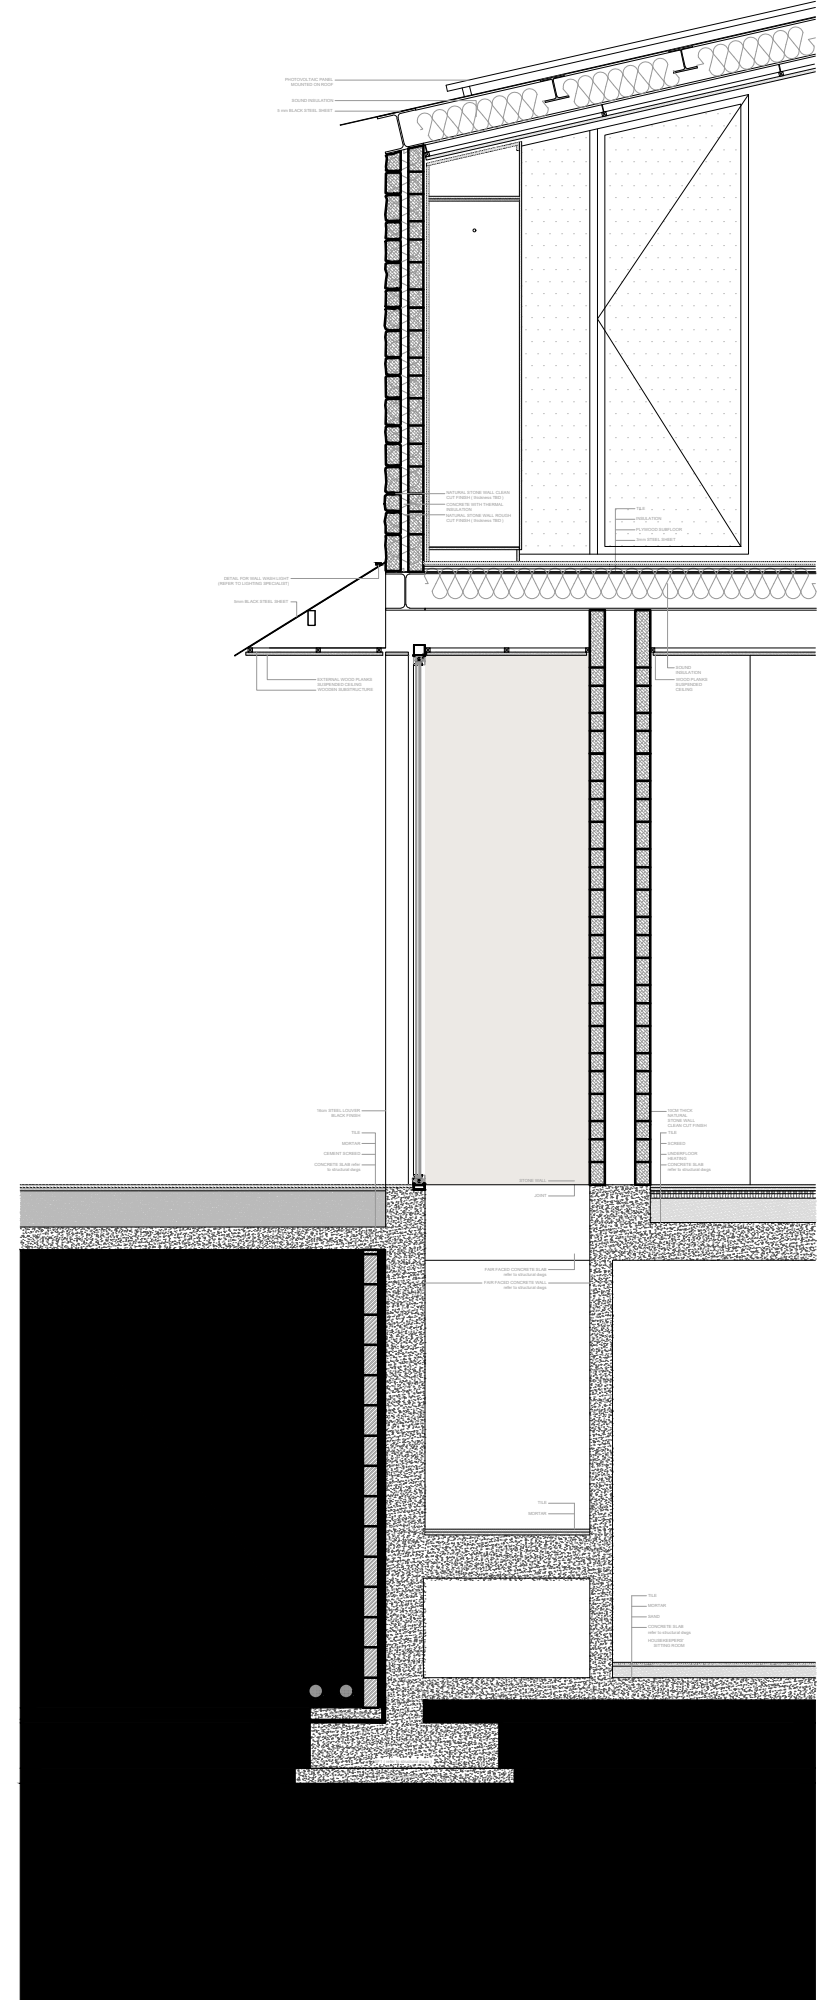

WALL DETAIL C