


concrete

west 50th street

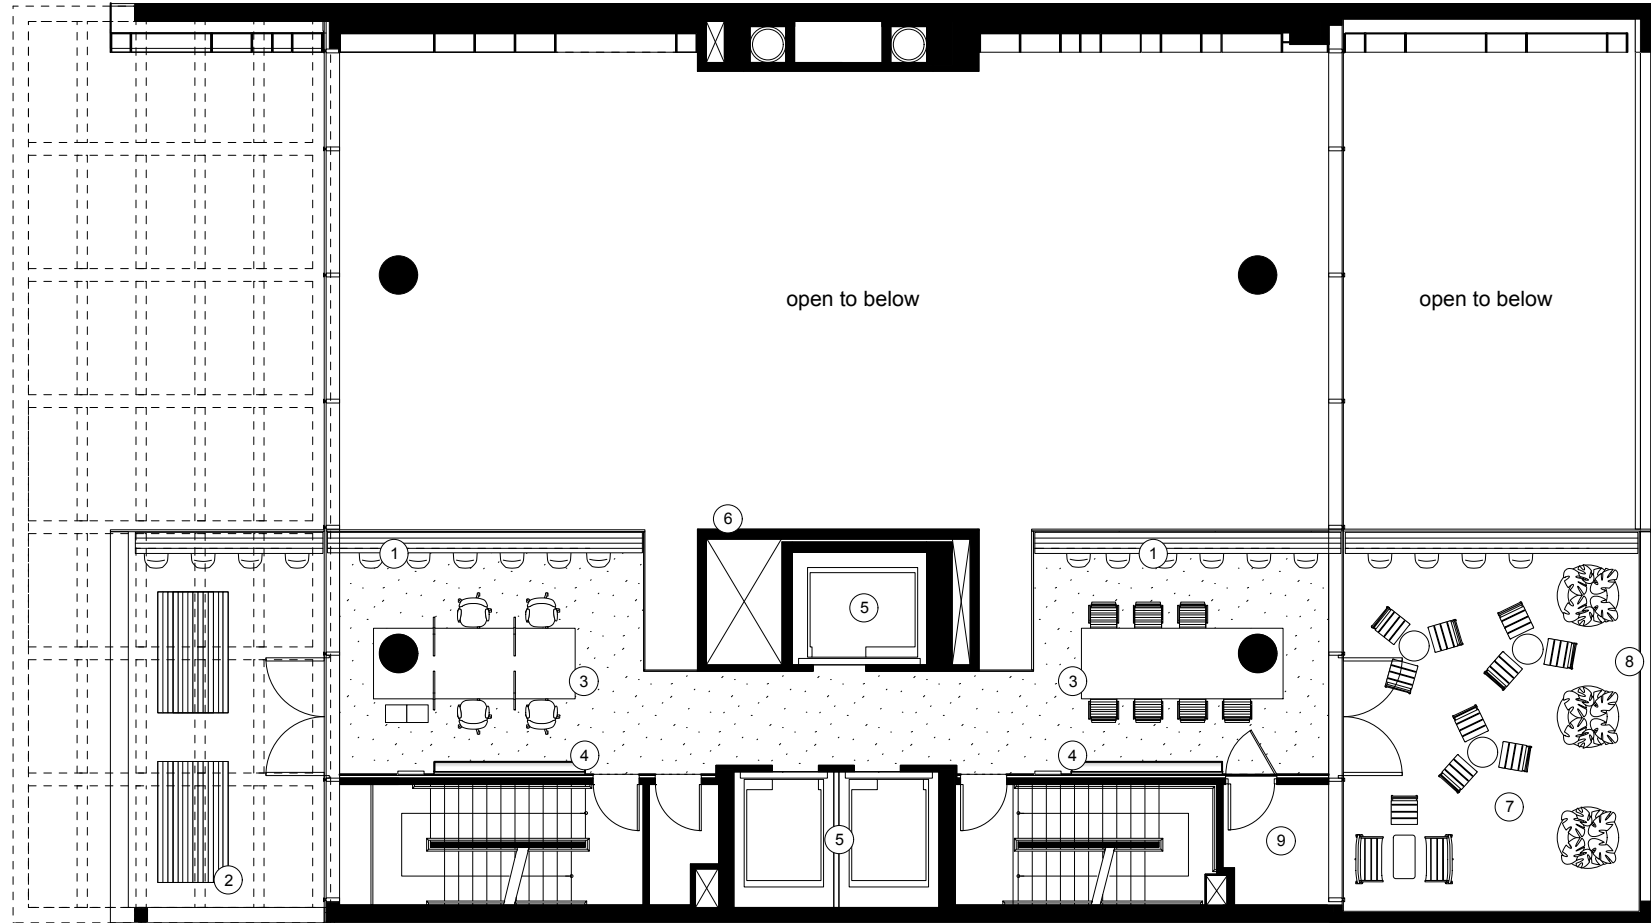

mezzanine

1. balustrade table
2. pick nick table
3. work table
4. mirror frame
5. elevator
6. artwork around core
7. terrace
8. green wall
9. managers office