


2F PLAN

D←

E←

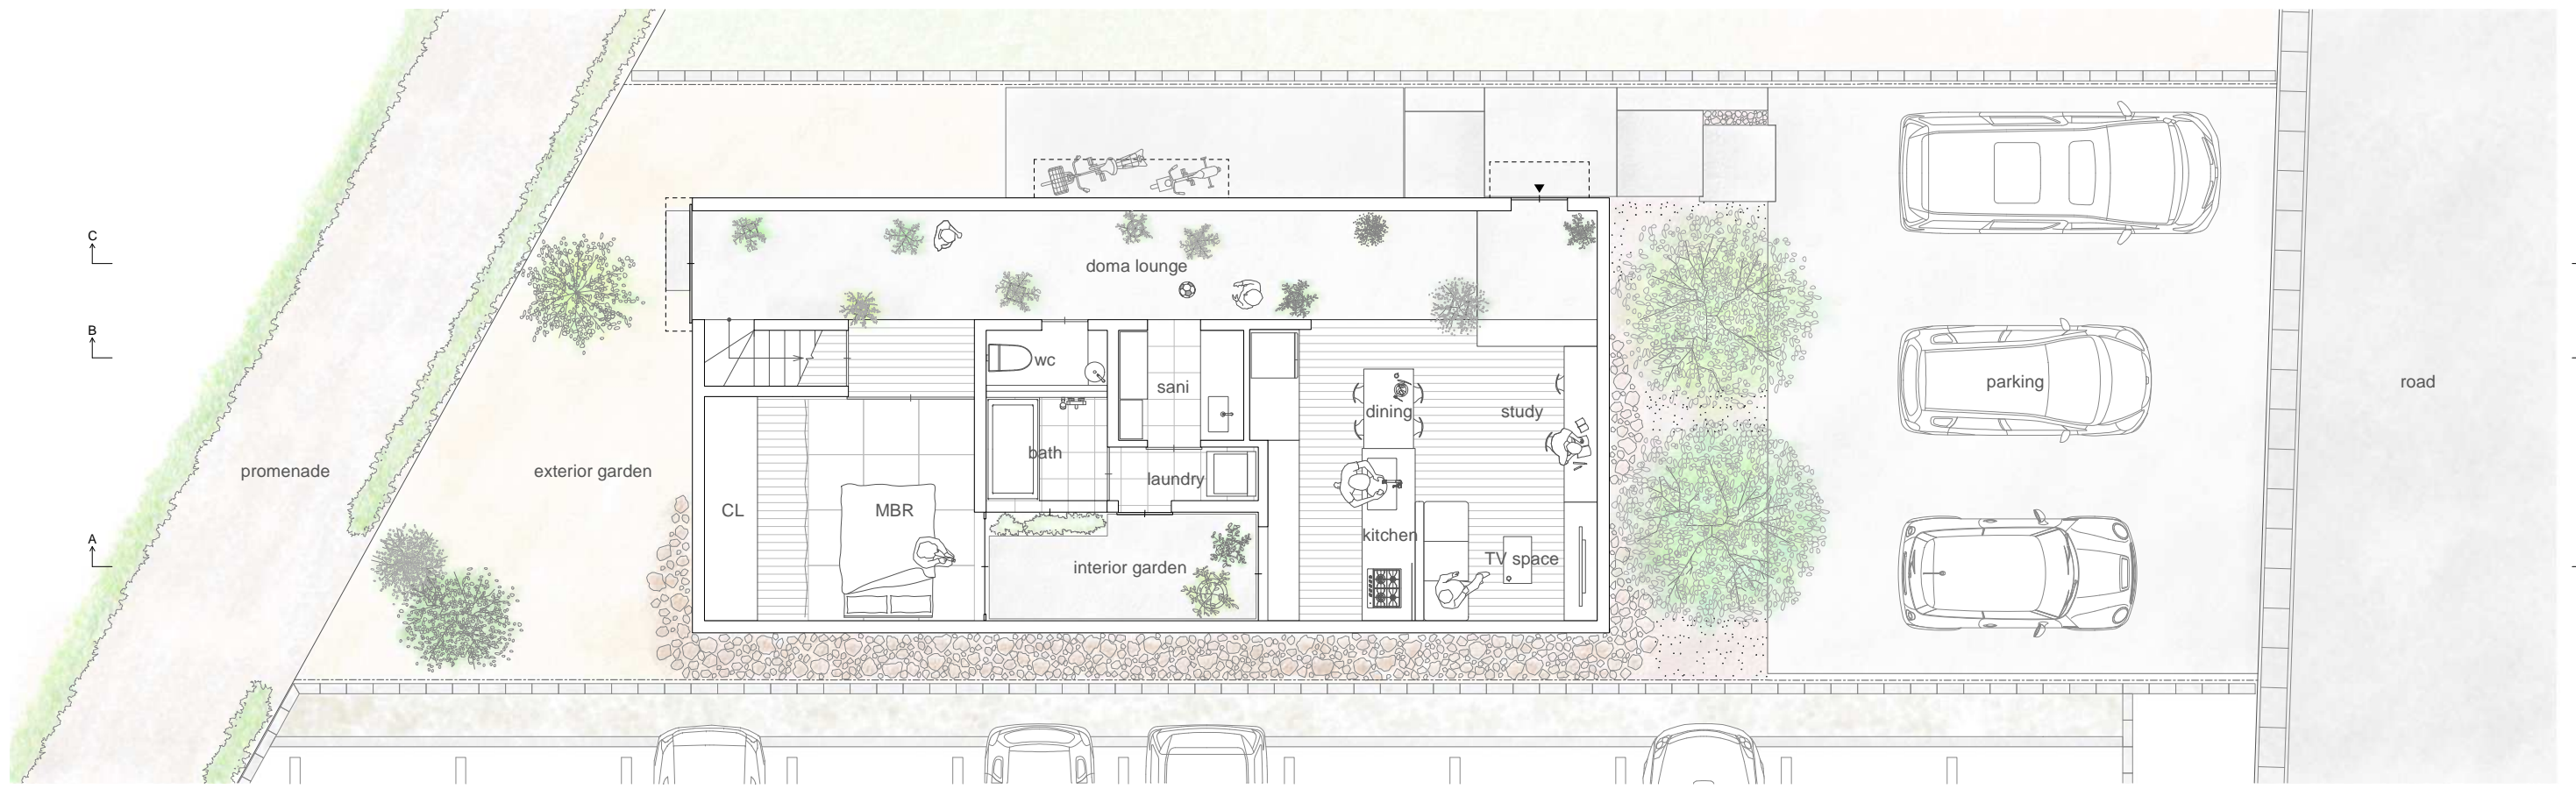

SITE + 1F PLAN

D←

E←