


- | | |
|------------|------------|
| 1 PARKING | 10 LADDER |
| 2 ENTRANCE | 11 BEDROOM |
| 3 TERRACE | 12 WC |
| 4 FOYER | 13 RAMP |
| 5 LIVING | 14 LAUNDRY |
| 6 DINING | 15 ROOF |
| 7 HALL | |
| 8 KITCHEN | |
| 9 SHRINE | |


FIRST FLOOR PLAN



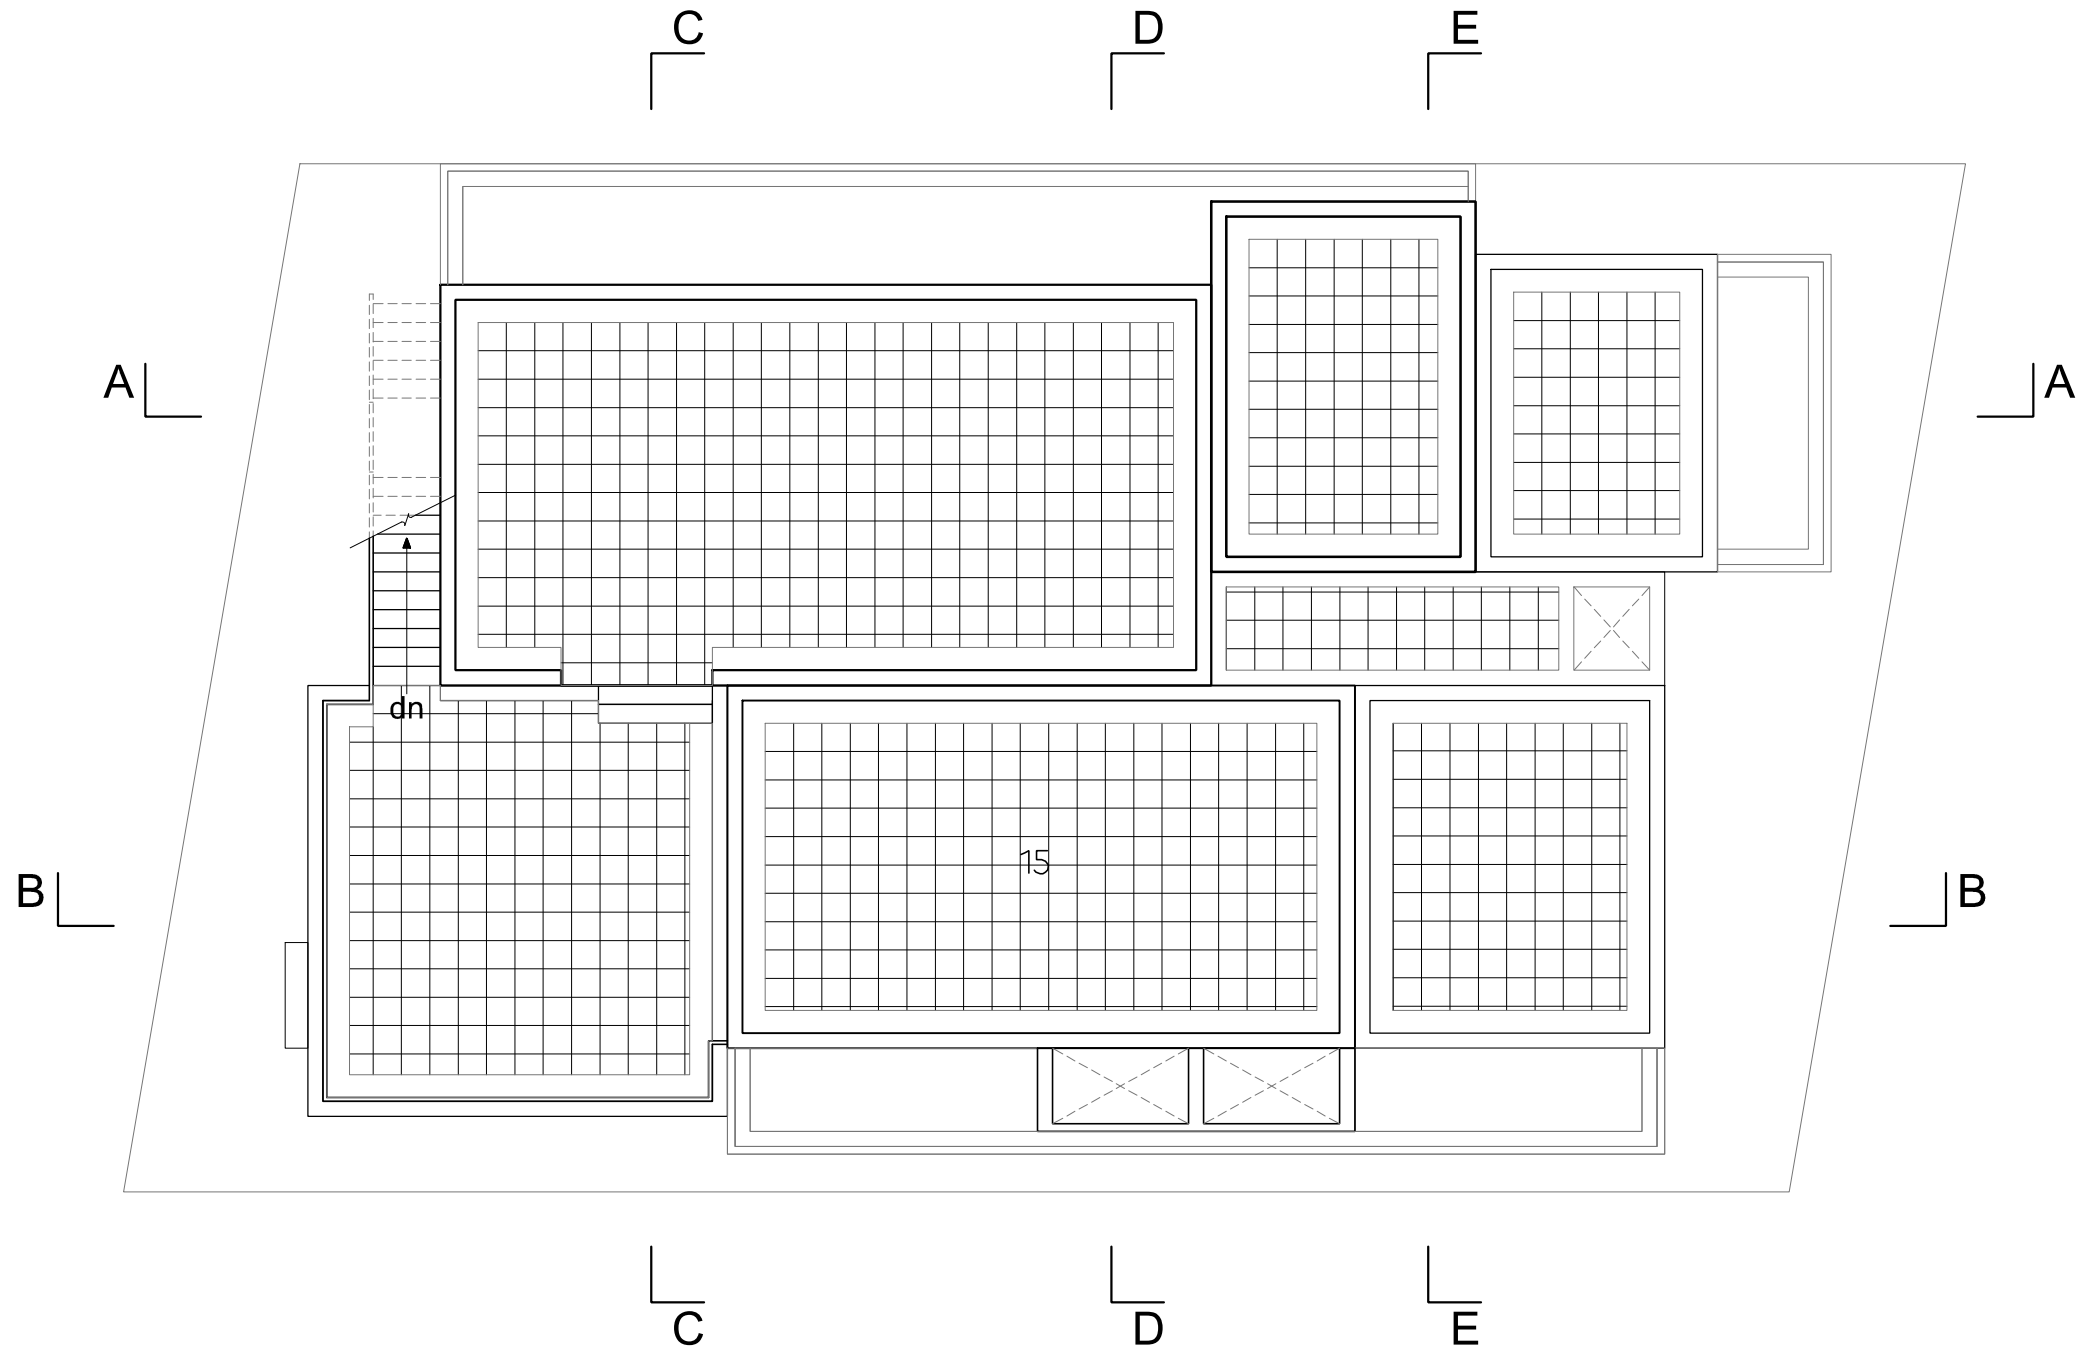


- | | |
|------------|------------|
| 1 PARKING | 10 LADDER |
| 2 ENTRANCE | 11 BEDROOM |
| 3 TERRACE | 12 WC |
| 4 FOYER | 13 RAMP |
| 5 LIVING | 14 LAUNDRY |
| 6 DINING | 15 ROOF |
| 7 HALL | |
| 8 KITCHEN | |
| 9 SHRINE | |


ROOF PLAN 

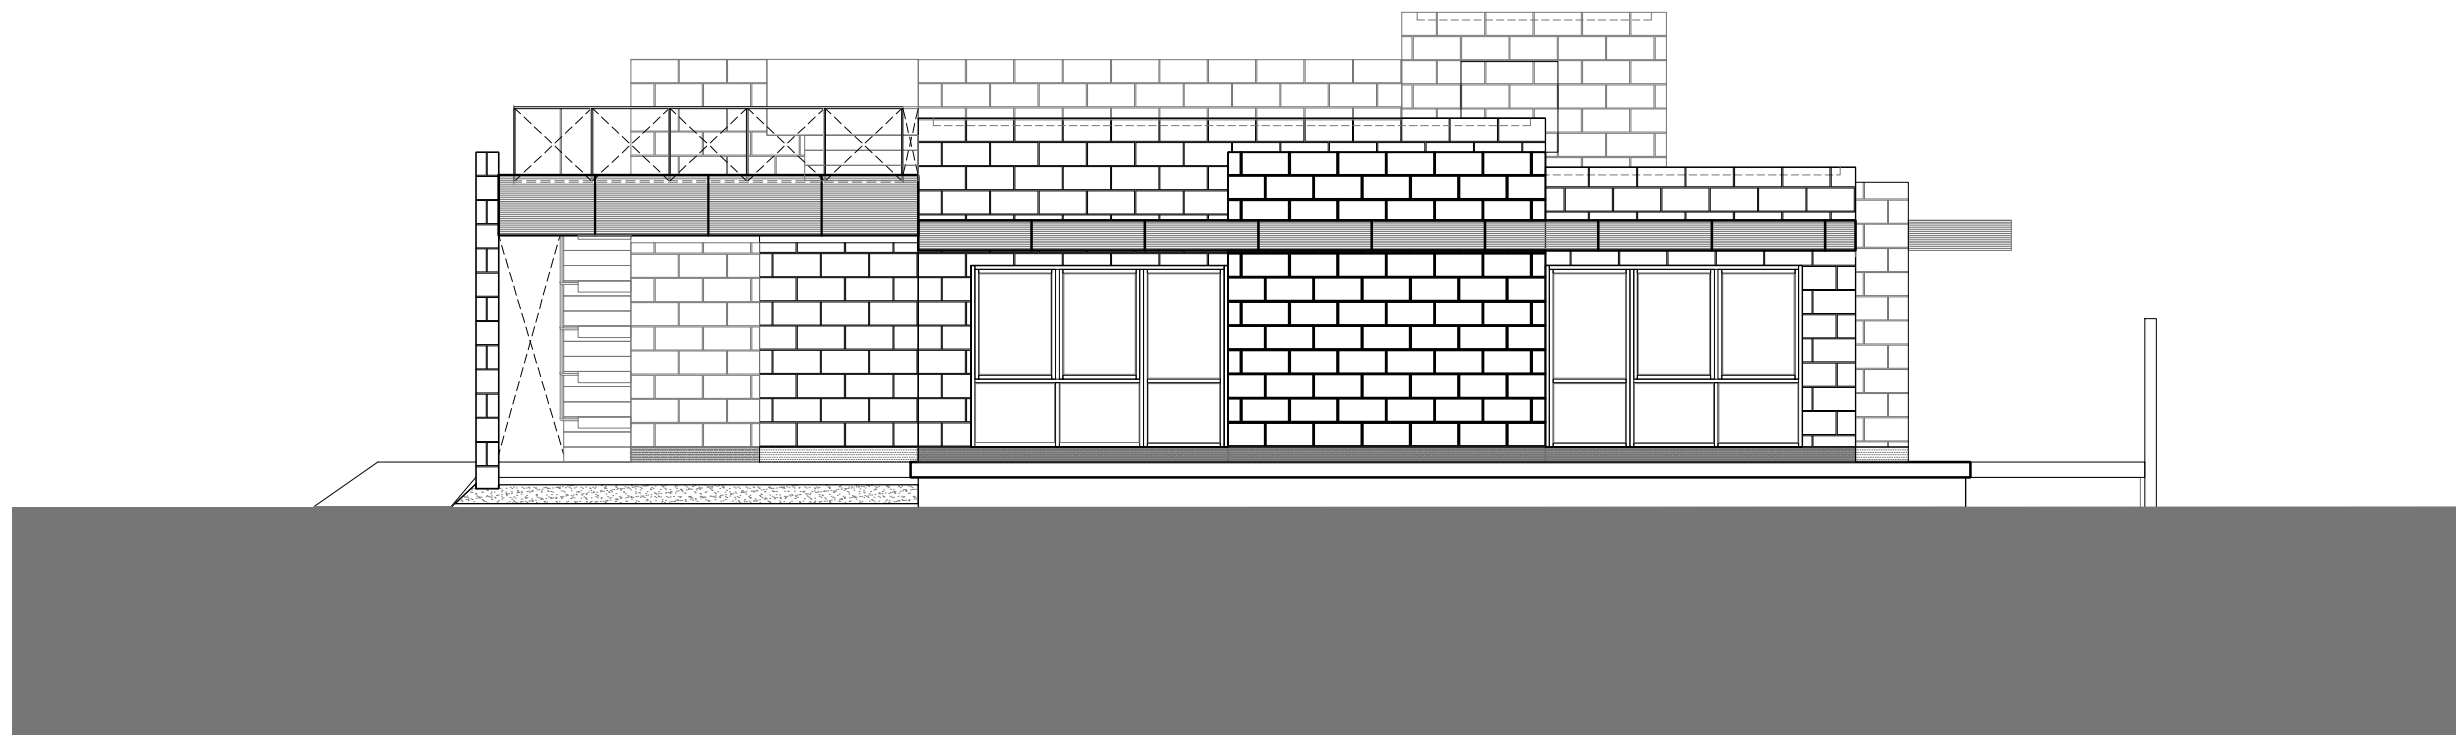


WEST ELEVATION

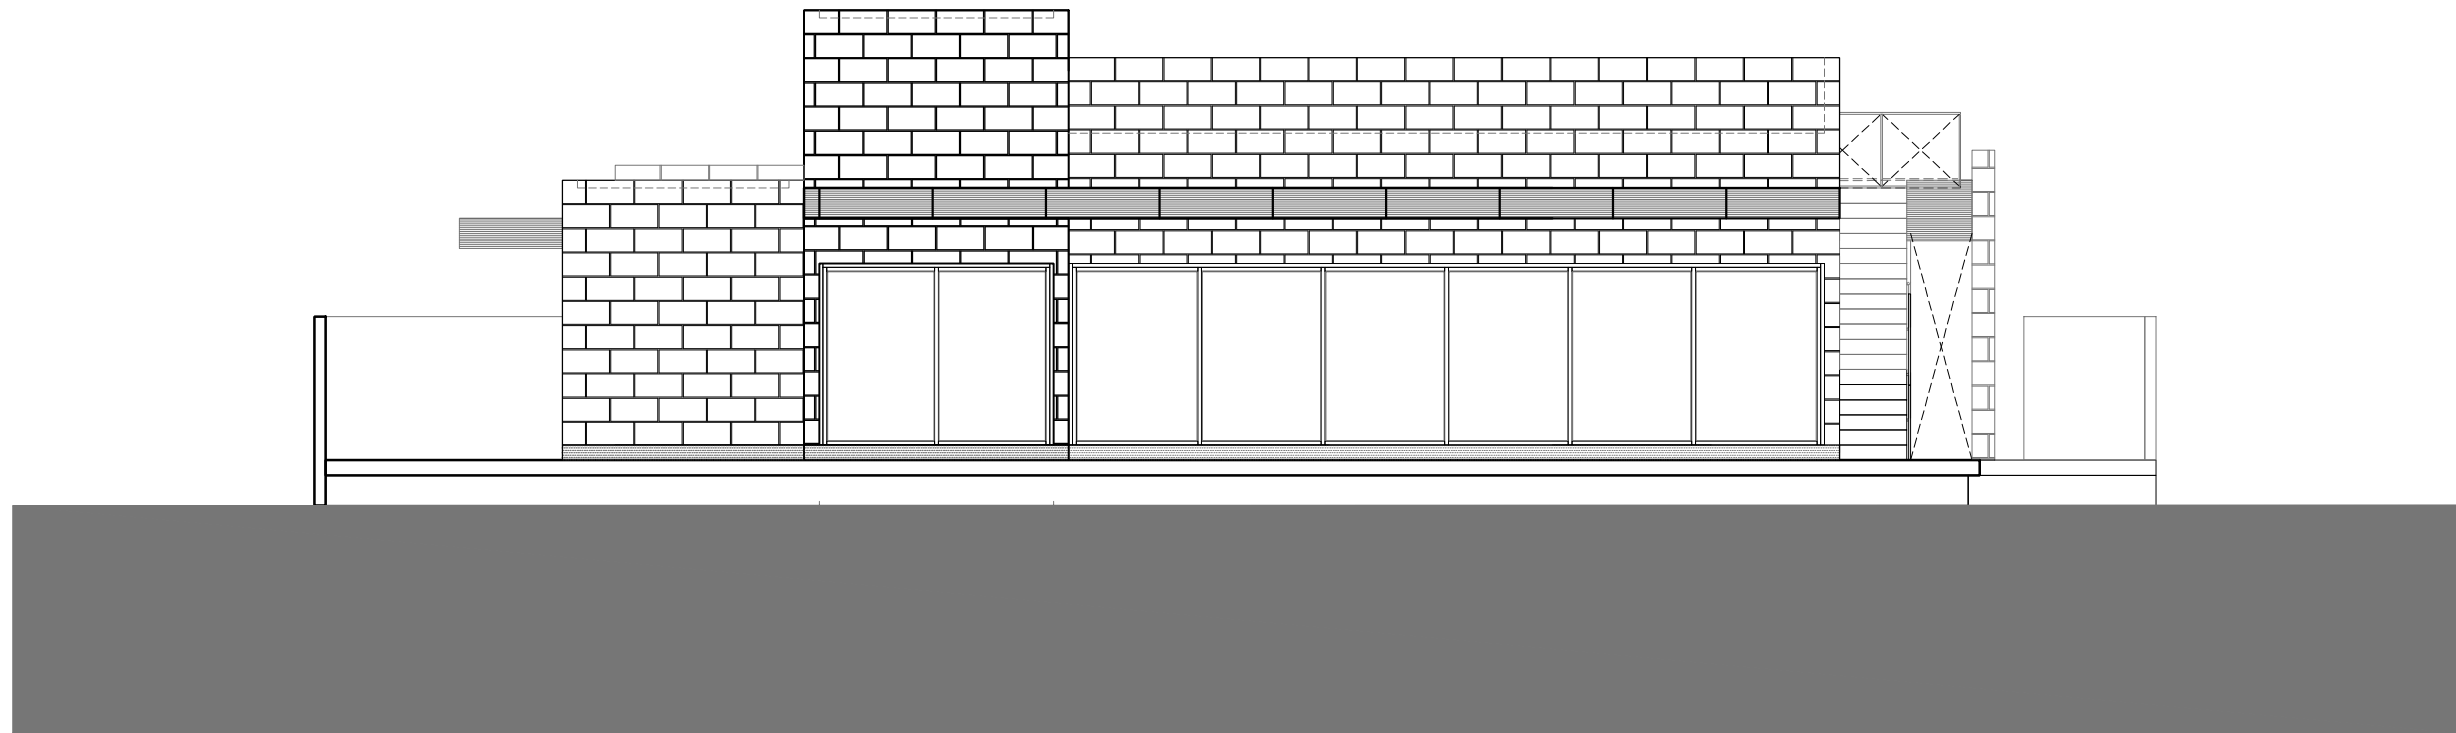


EAST ELEVATION

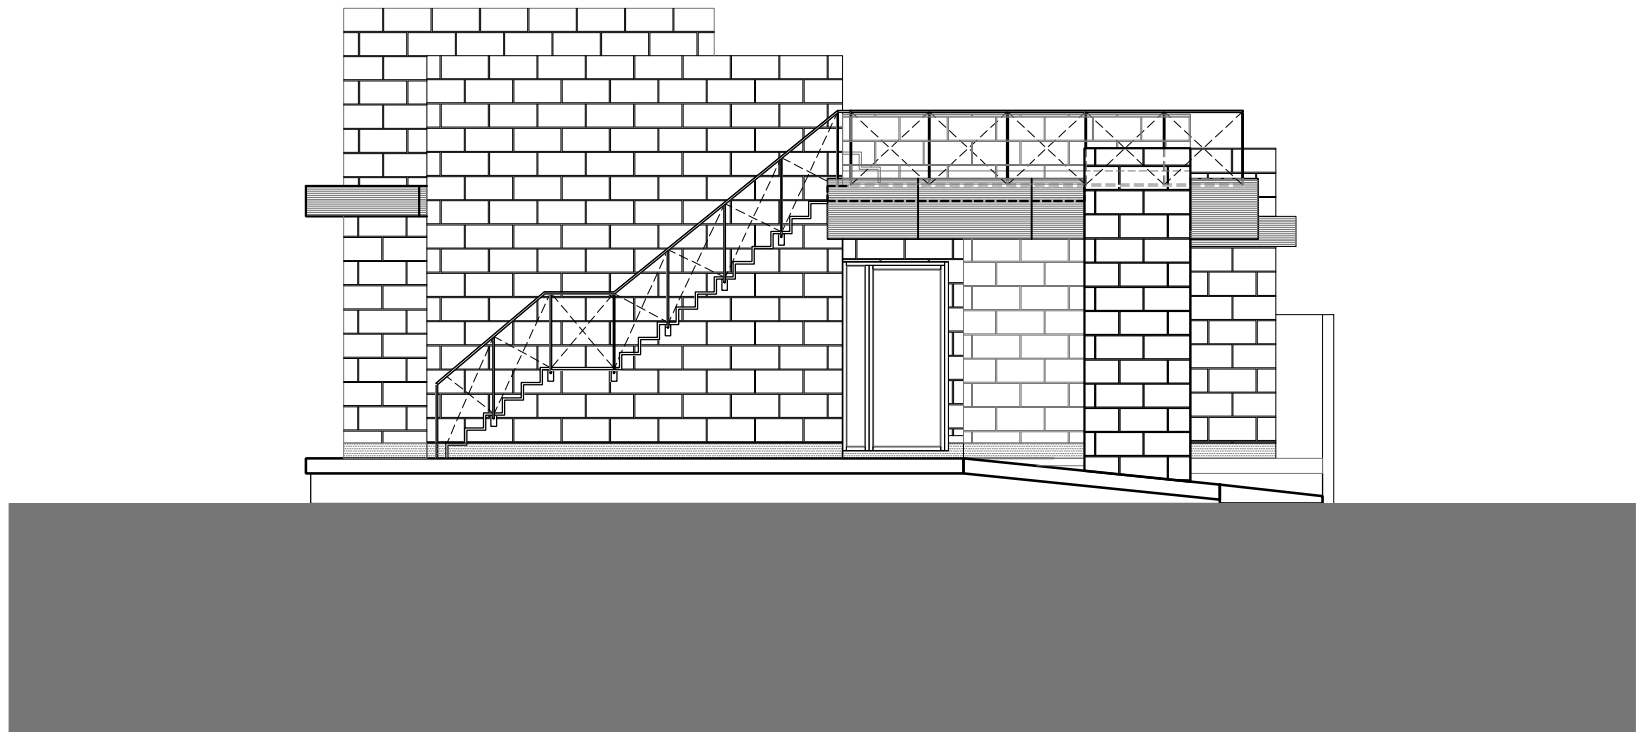


NORTH ELEVATION

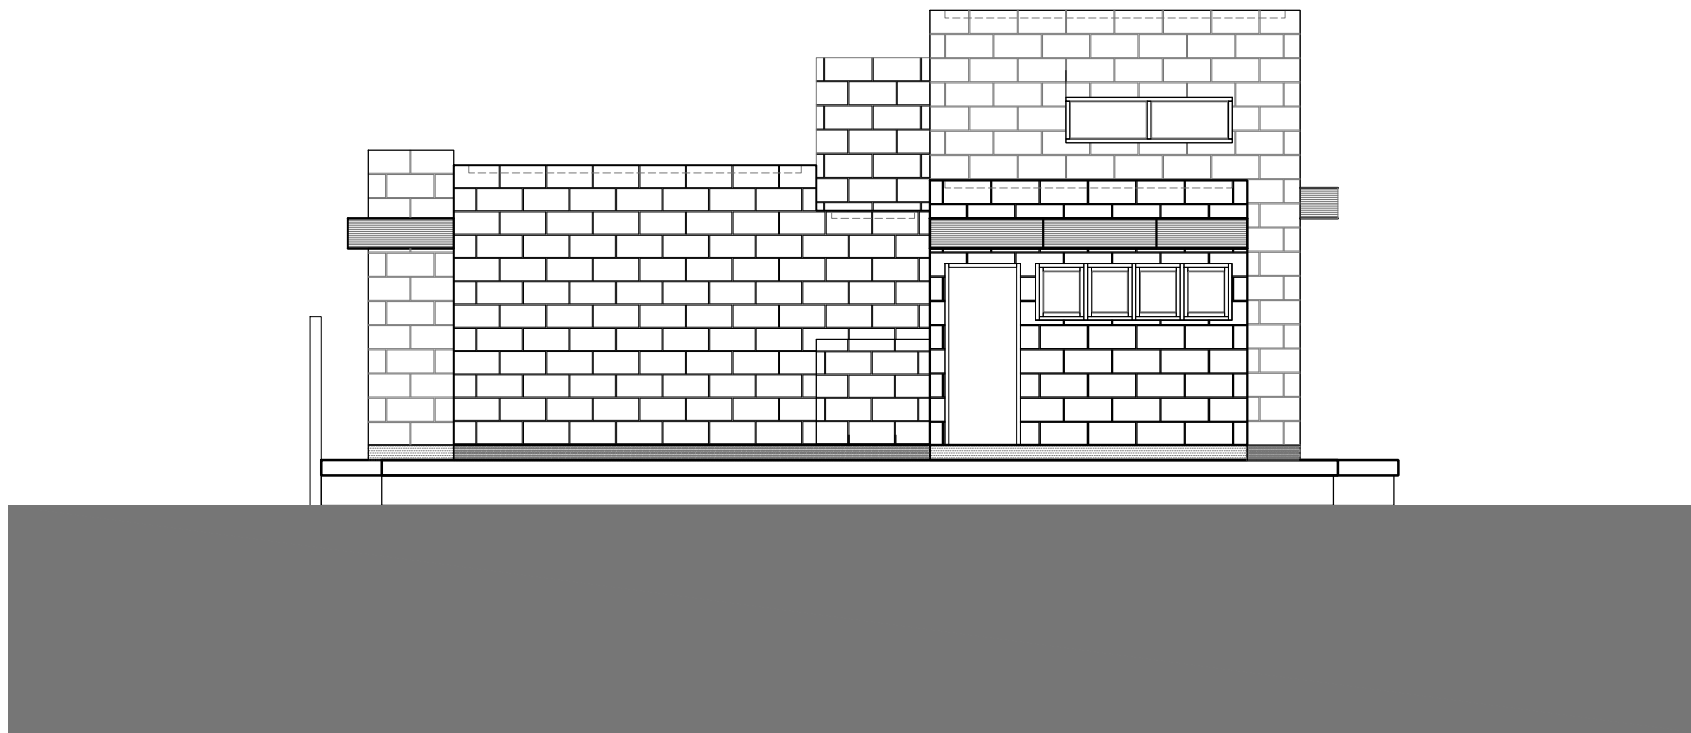


SOUTH ELEVATION

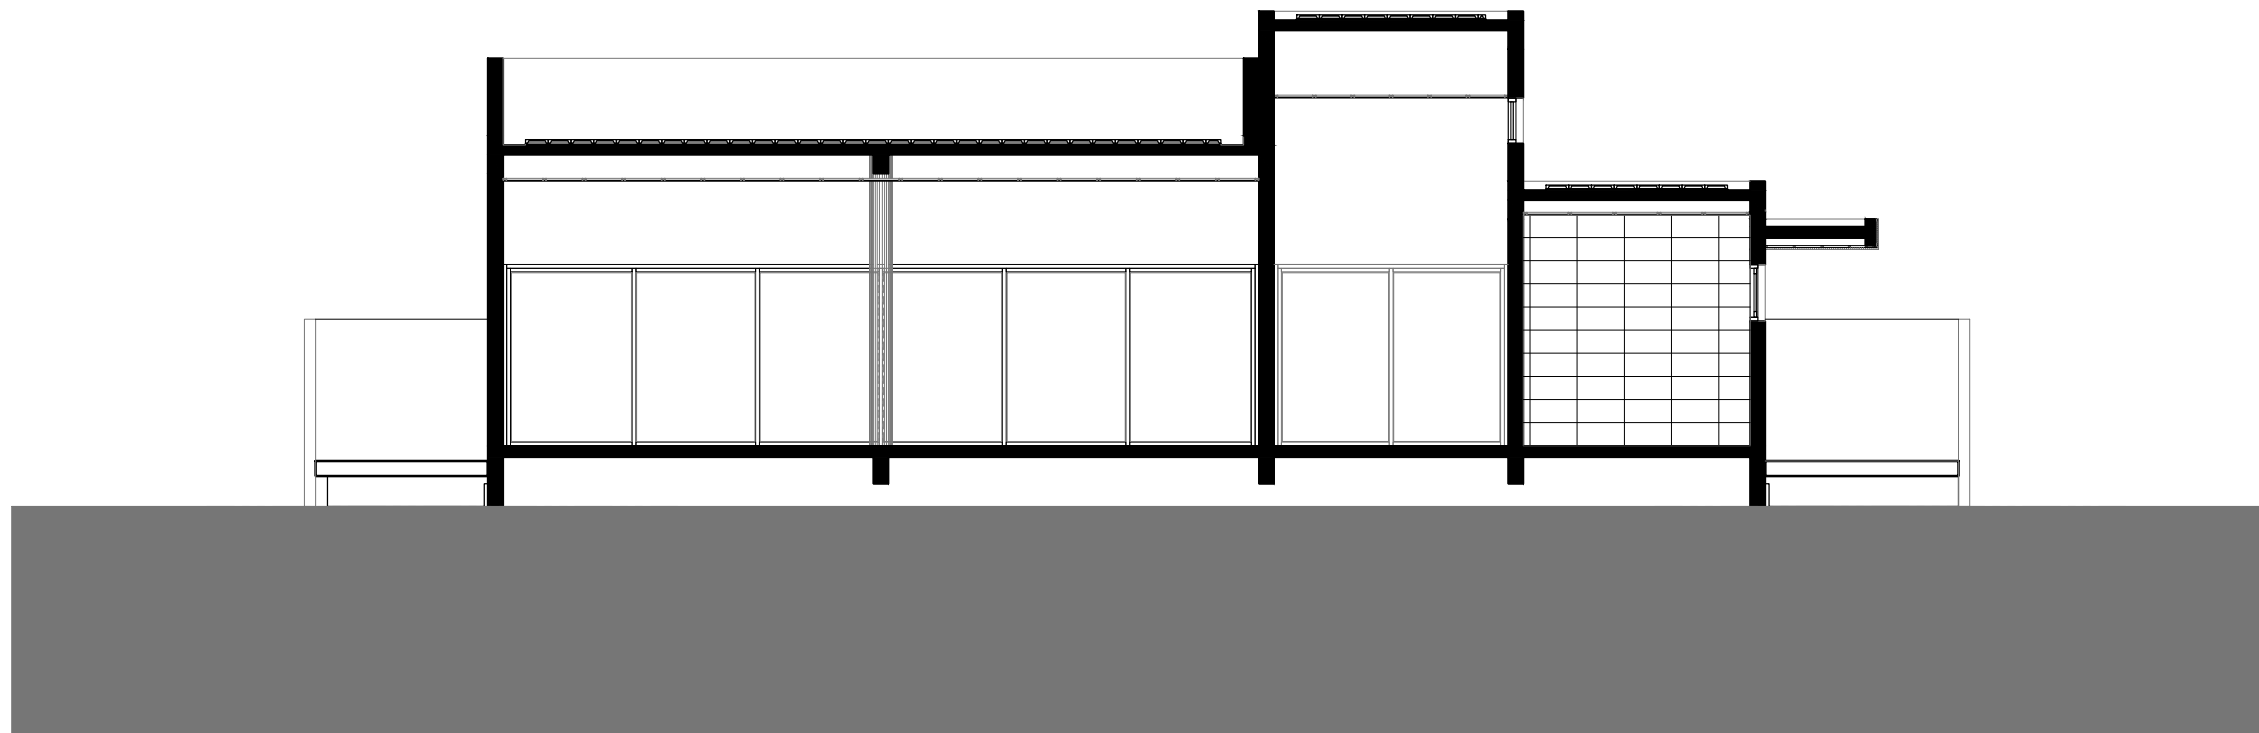


A-A SECTION

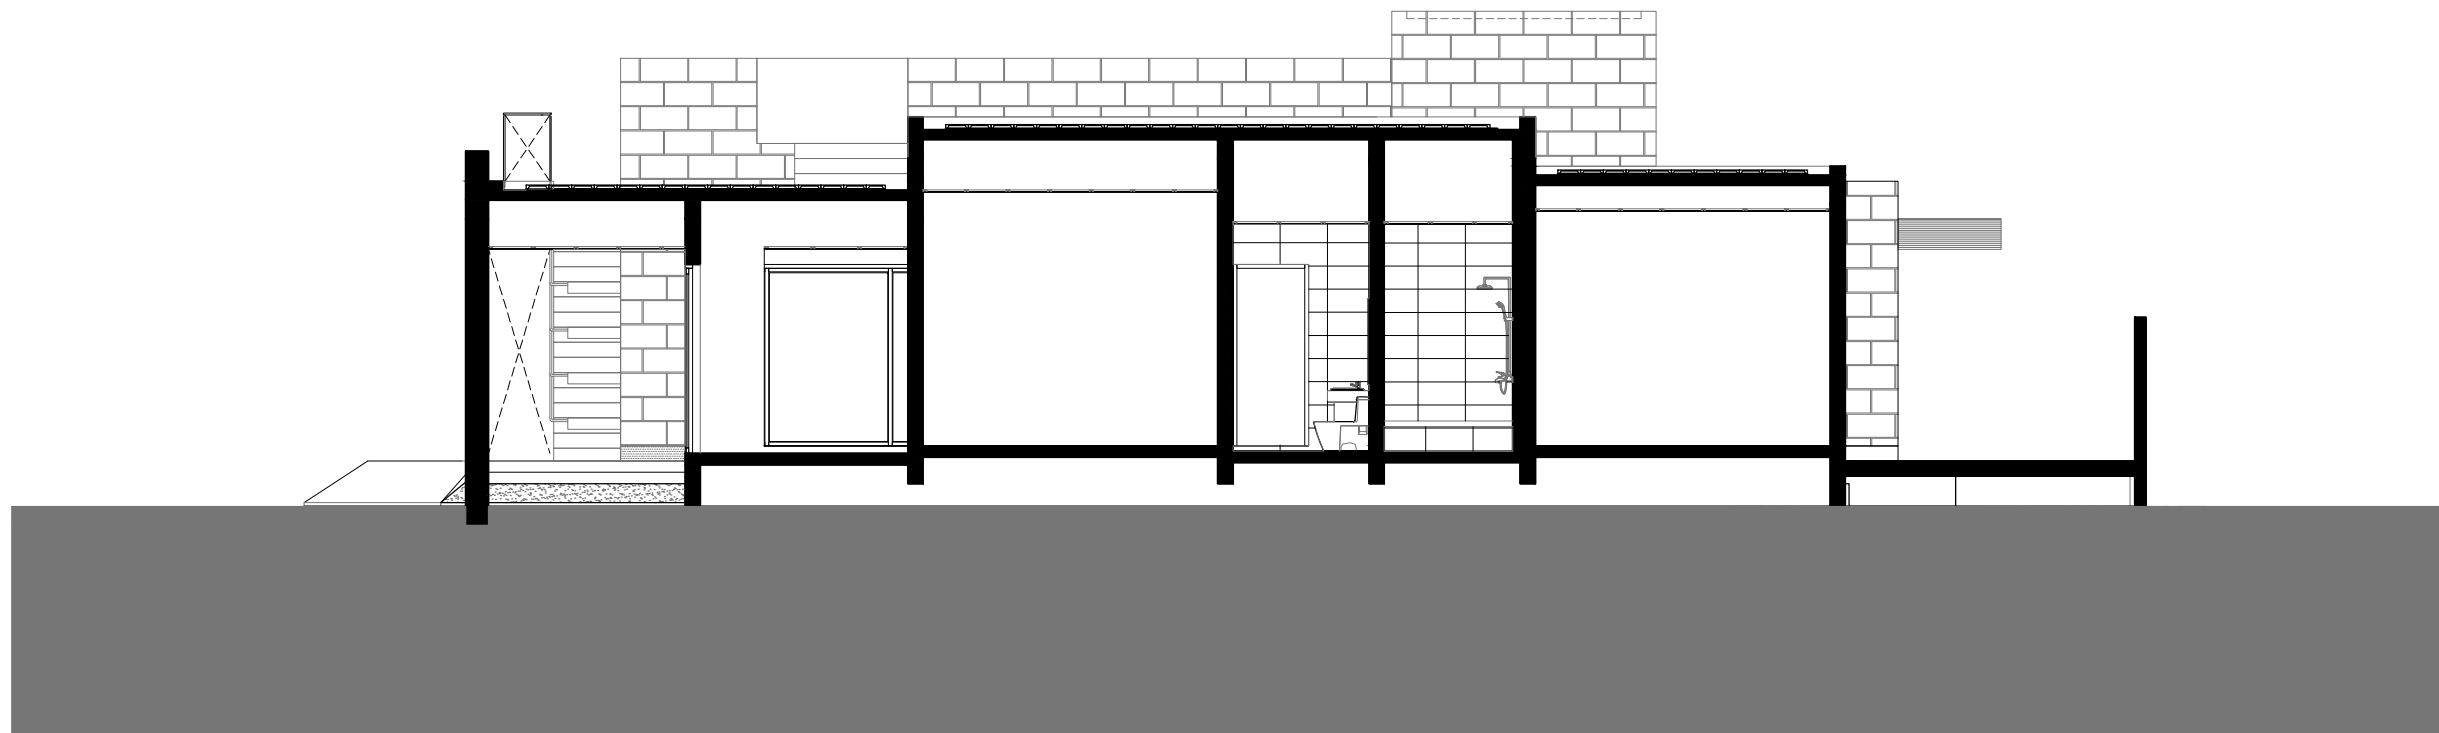


B-B SECTION

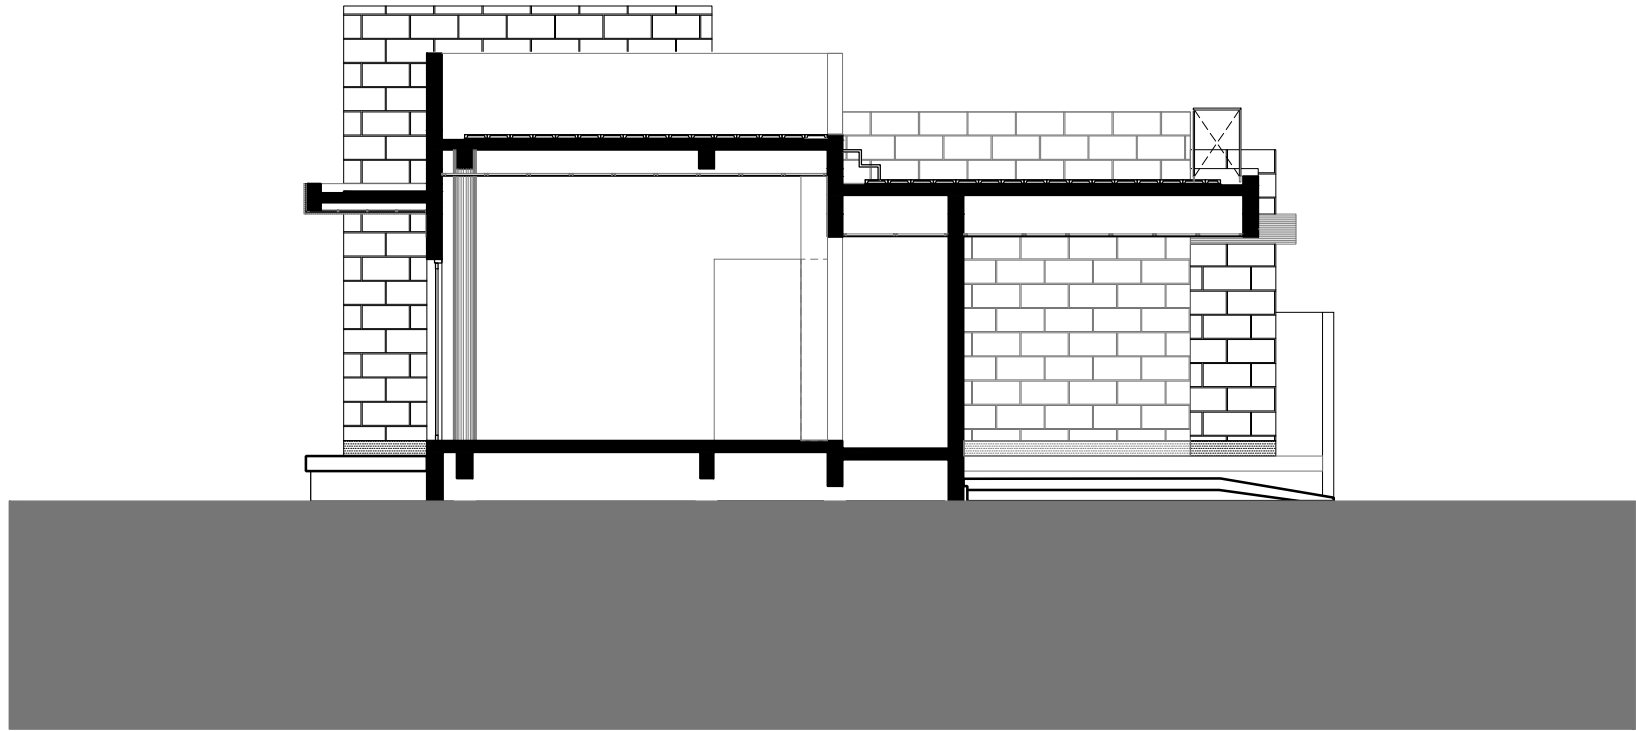

C-C SECTION

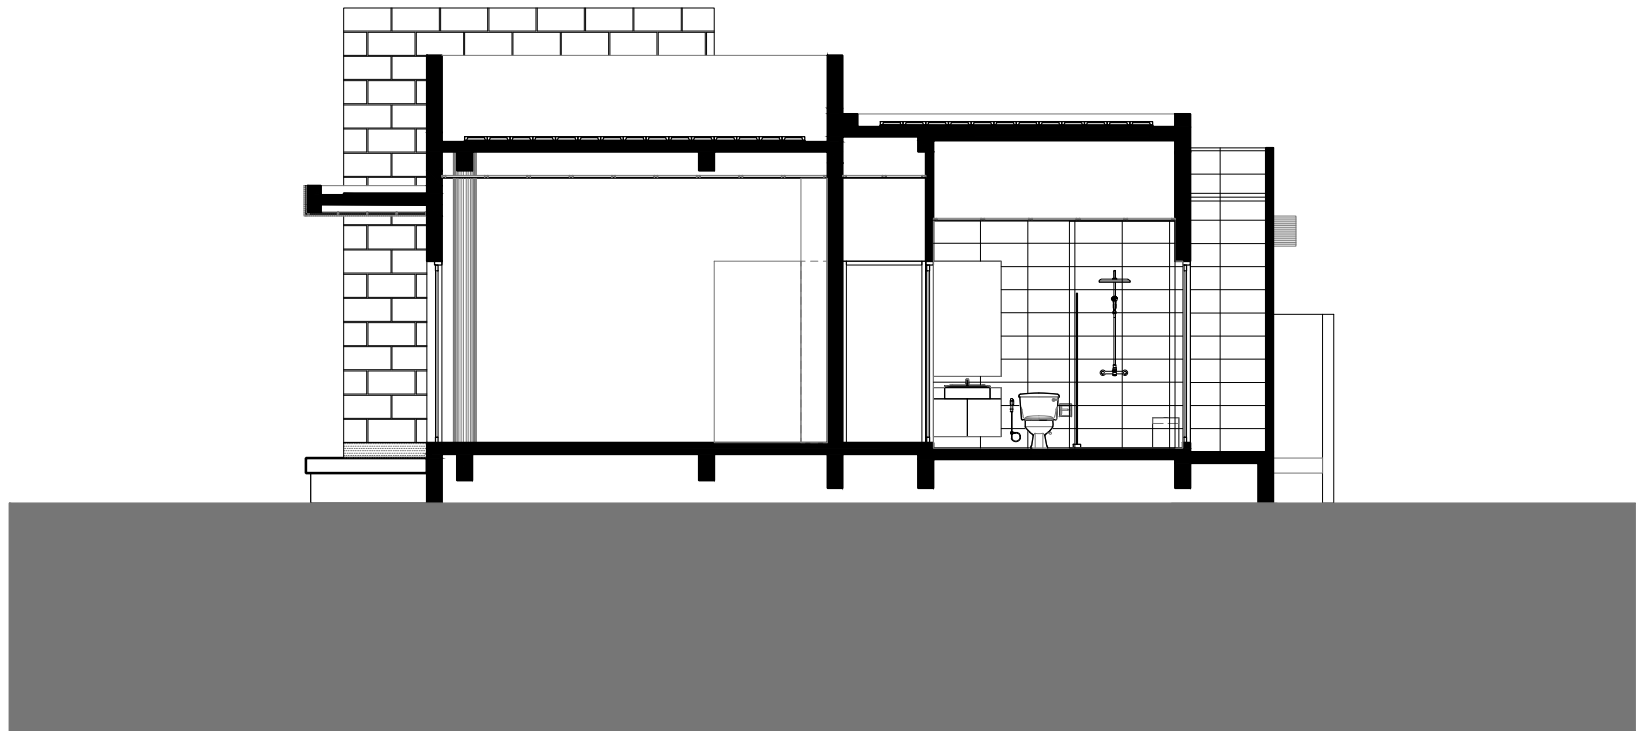

D-D SECTION

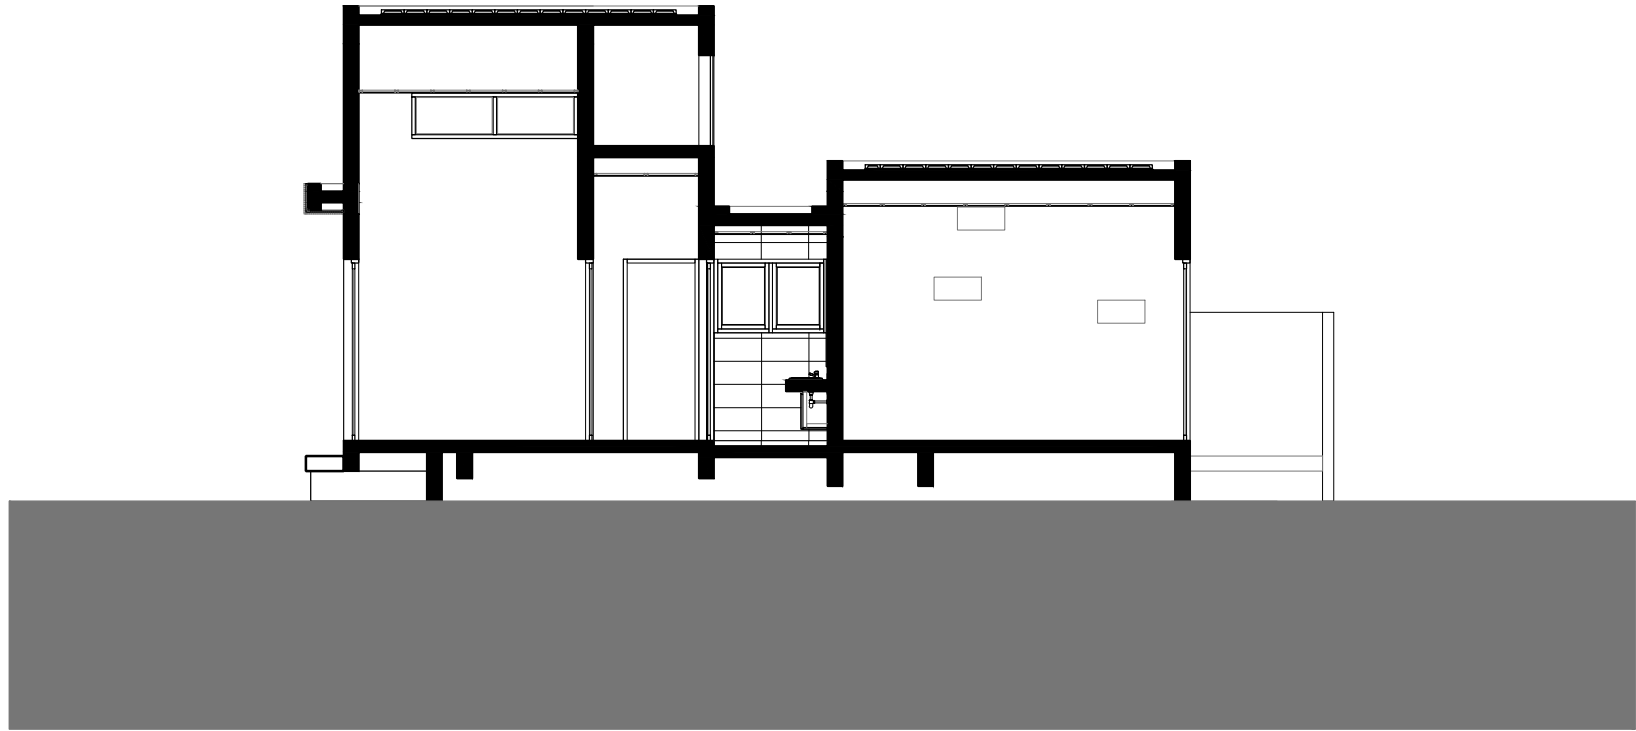

E-E SECTION