

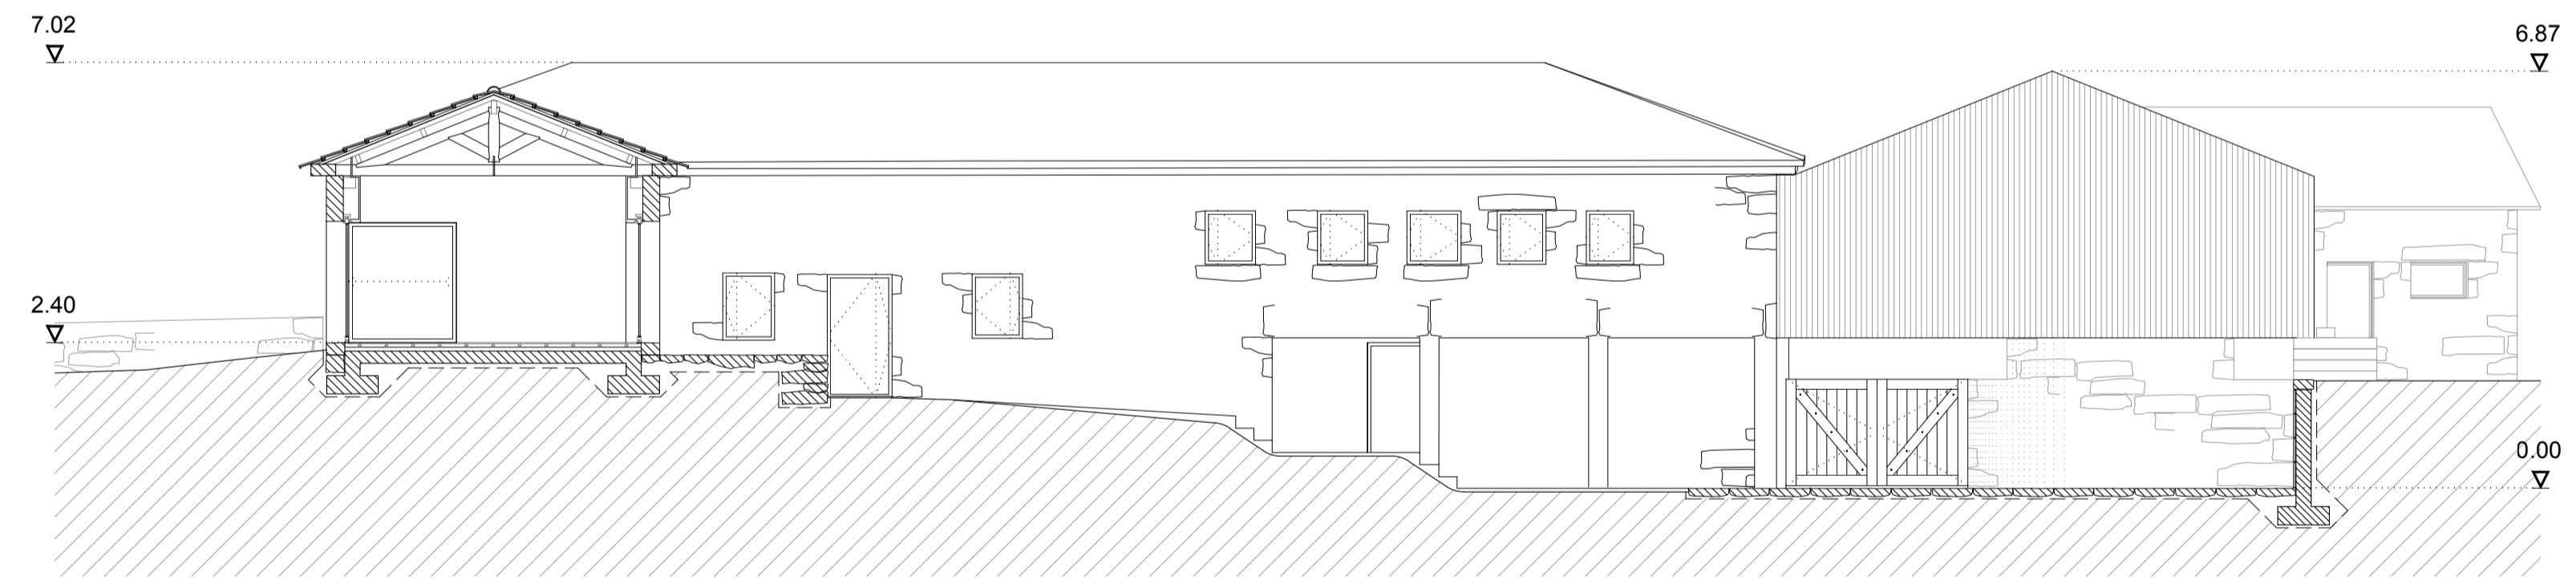


CORTE TRANSVERSAL 03

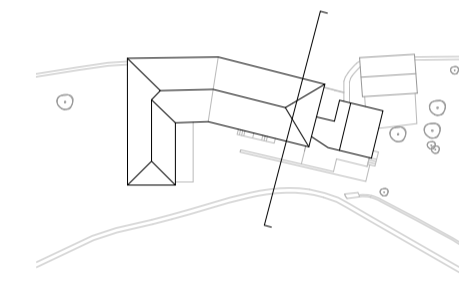

CORTE TRANSVERSAL 01

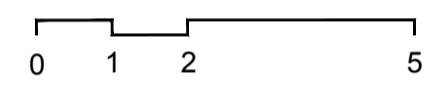