


Benk: 12mm Corian - Farge : Deep Grey  
 Servanter: VDC 550x300x120  
 Blandebatterier: KWC ONO

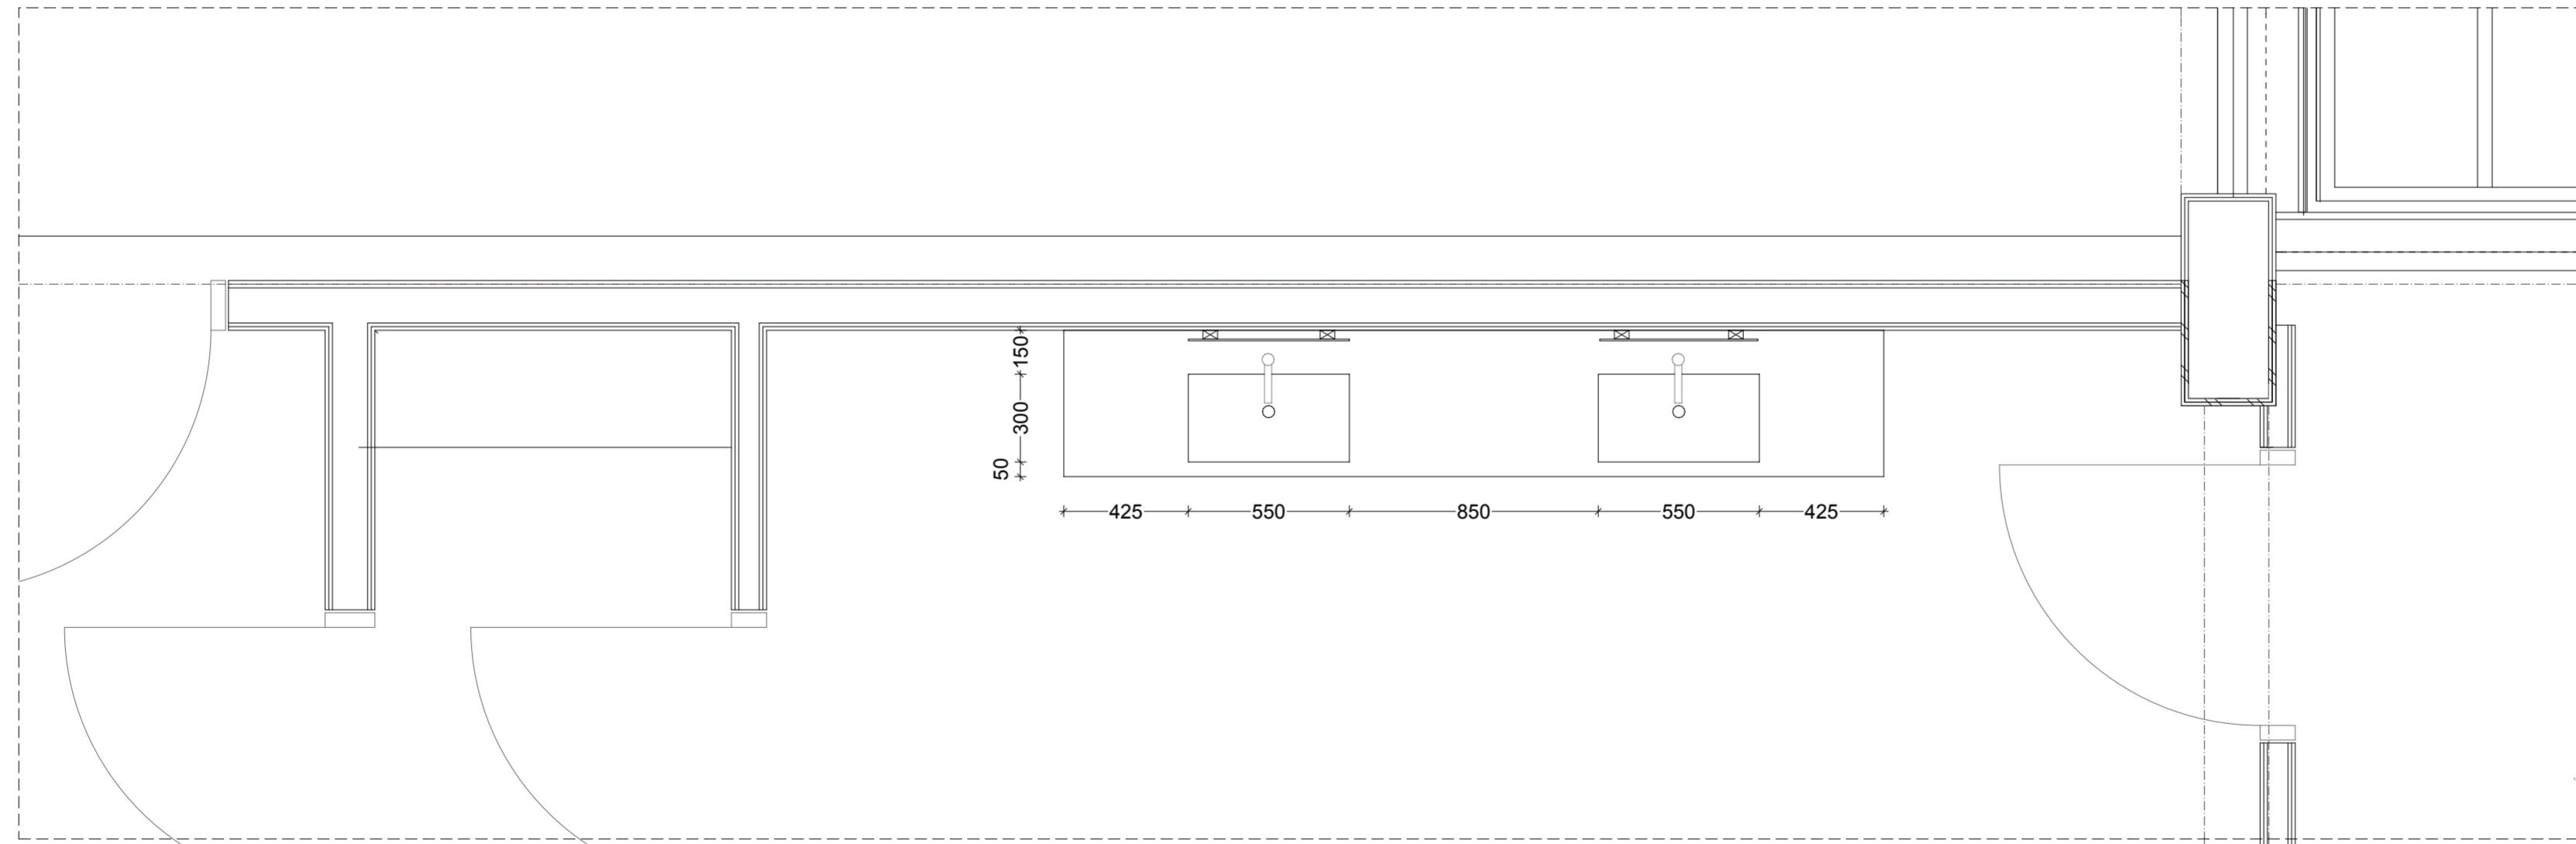

Revisjon	Dato	Tegnet av:	Endringer
x 1	06.12.13	x NB	Ny servant, laminat byttes til corian, spillbrede lik servantbrede, nytt blandebatteri

**ARKWRIGHT**

Titel <b>WC-Servantbenk</b>	Målestokk 1:20
Prosjekt <b>James Bond Room</b>	Tegnet av / Kontrollert av: <b>D_05</b> Dato: <b>20.09.2013</b>

Do not scale. Use figured dimensions only. All dimensions to be verified on site prior to the commencement of any work or the production of any shop drawing. This drawing is to be read in conjunction with all related Architects and Engineer's drawings and any other relevant information.