


camino

camino

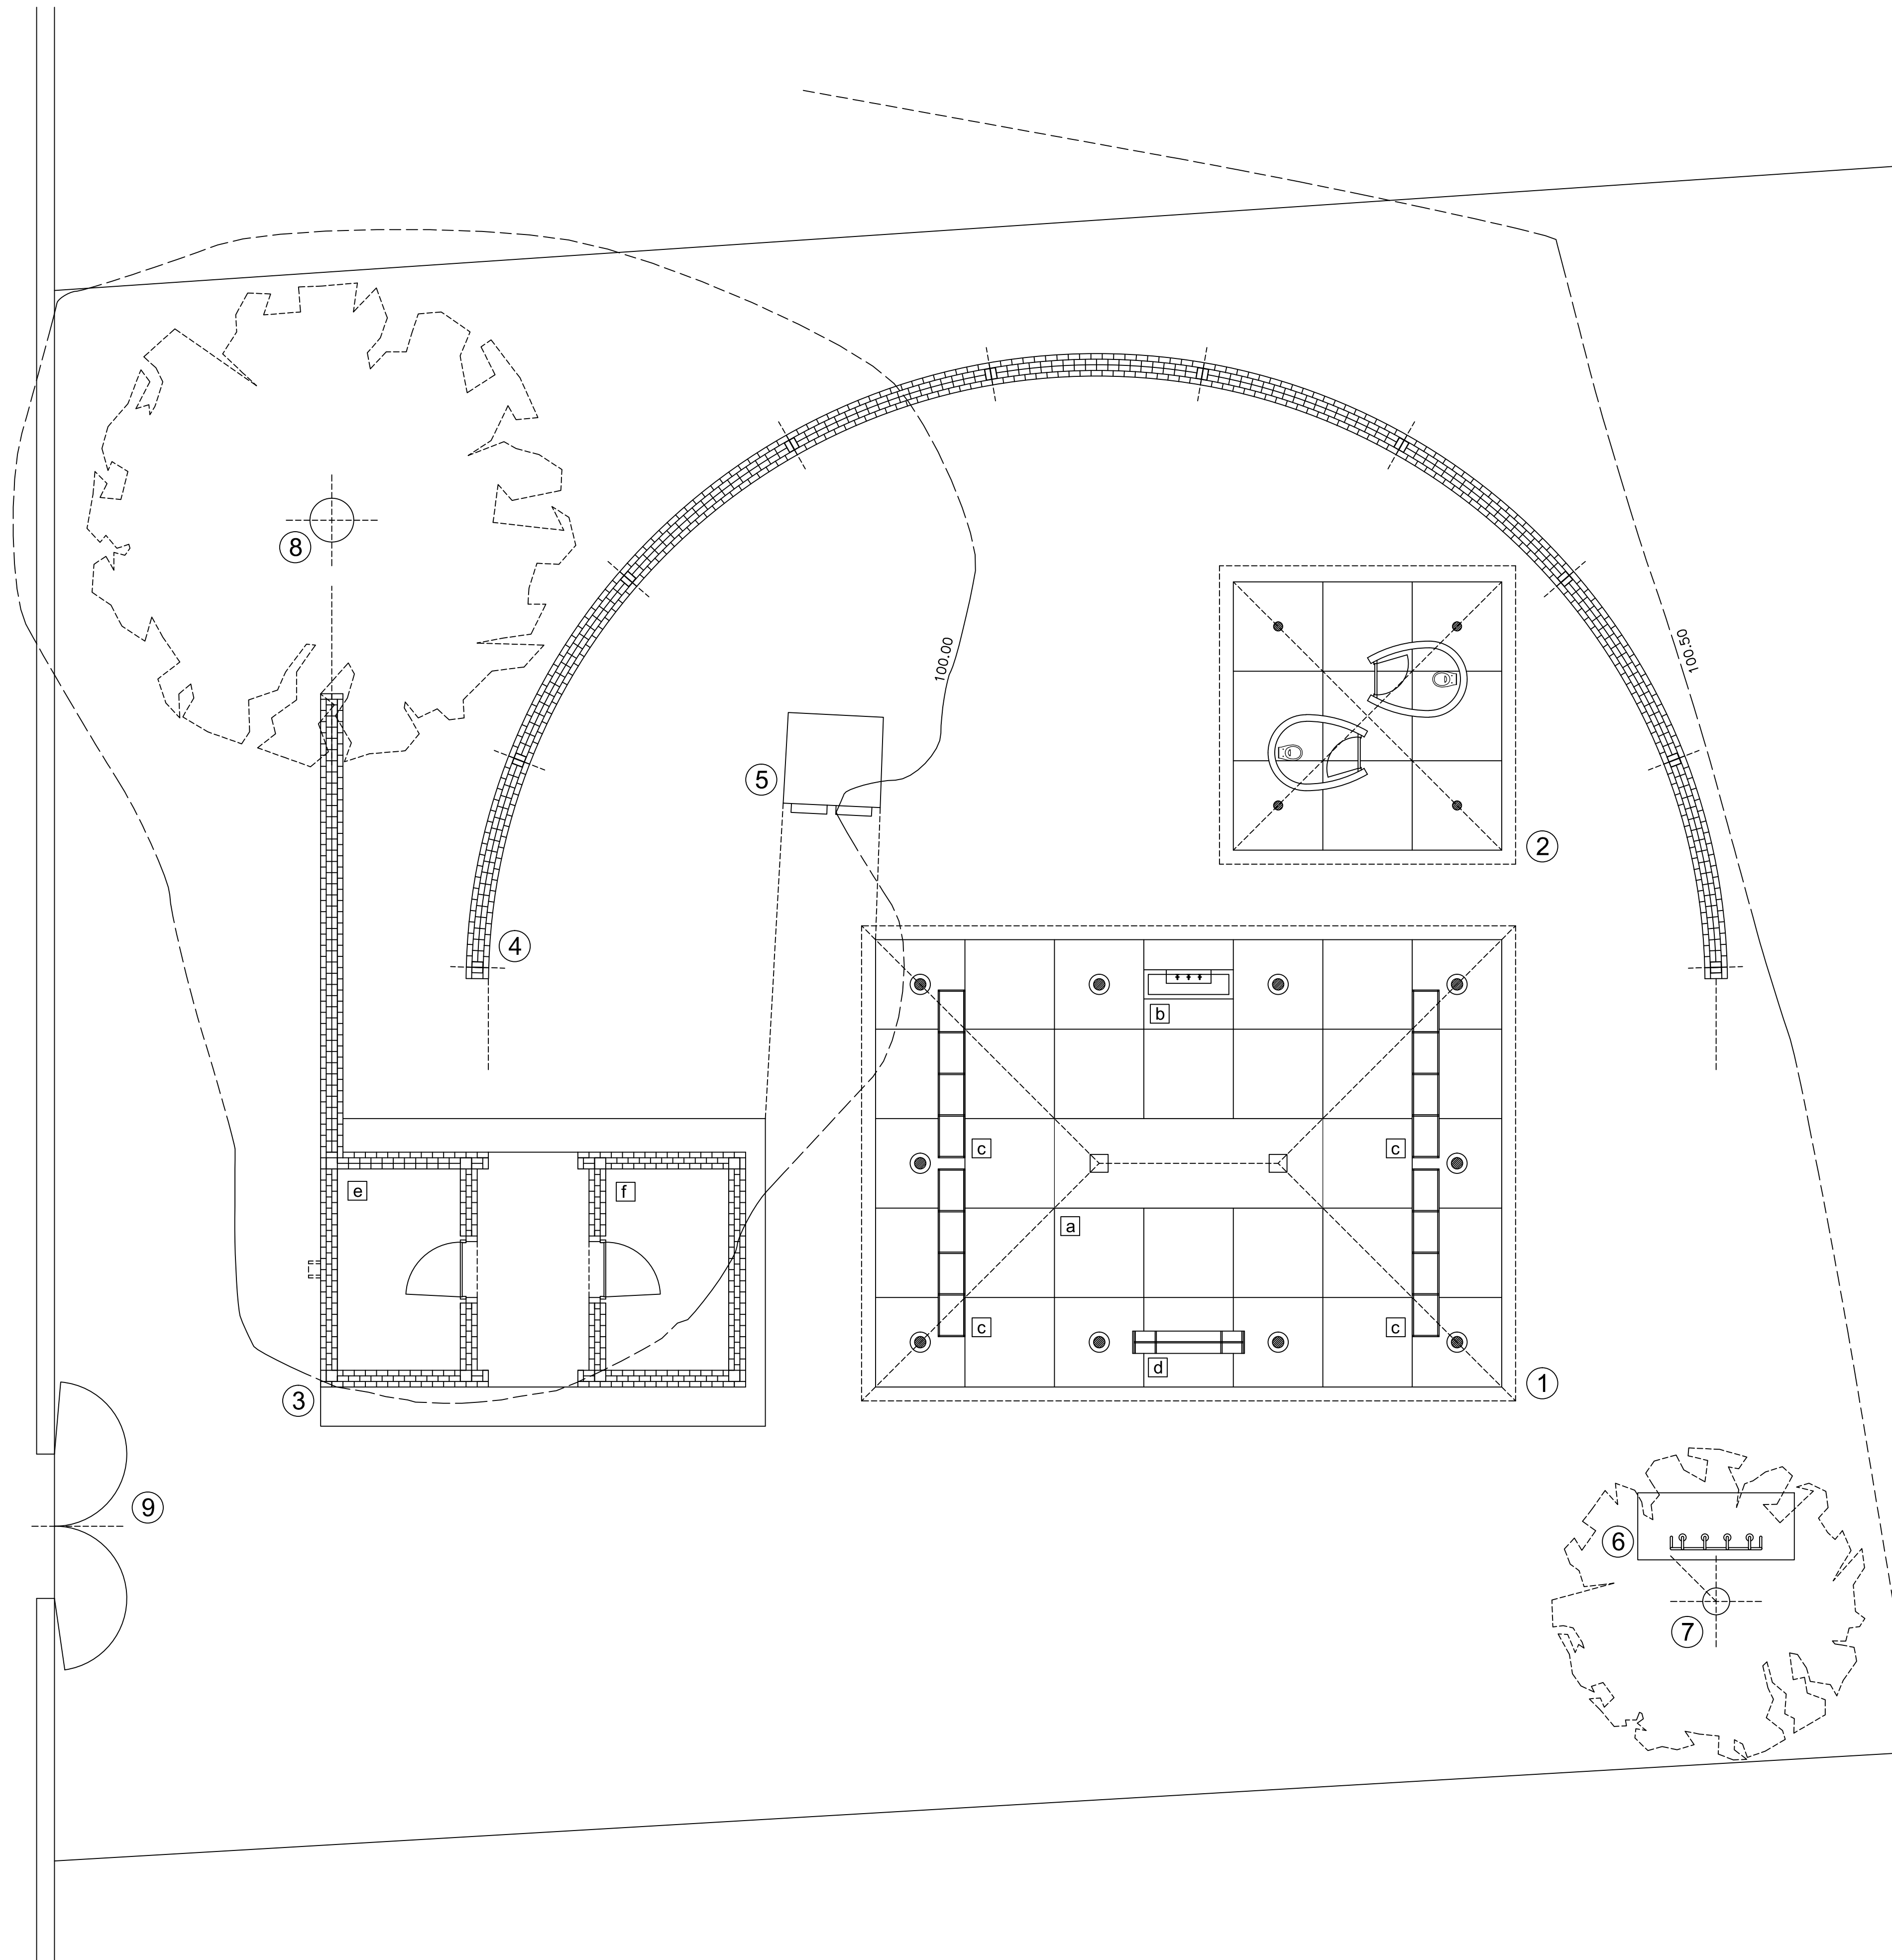

GENERAL PLAN

- ① WORKSHOP BUILDING (30 people) 140.00 m2
 - ② SANITARY BUILDING 36.00 m2
 - ③ STORAGE BUILDING 50.00 m2
 - ④ CIRCULAR WALL
 - ⑤ EXISTING OVEN
 - ⑥ SHOWERS
 - ⑦ TREE 1
 - ⑧ TREE 2 (PAROTA)
 - ⑨ ENTRANCE
- a concrete table
 - b concrete washing basin
 - c wood shelves
 - d wood movable table
 - e tools and material storage
 - f raw clay storage

