


SCHEMA CALCOLO S.L.P. PIANO TIPO

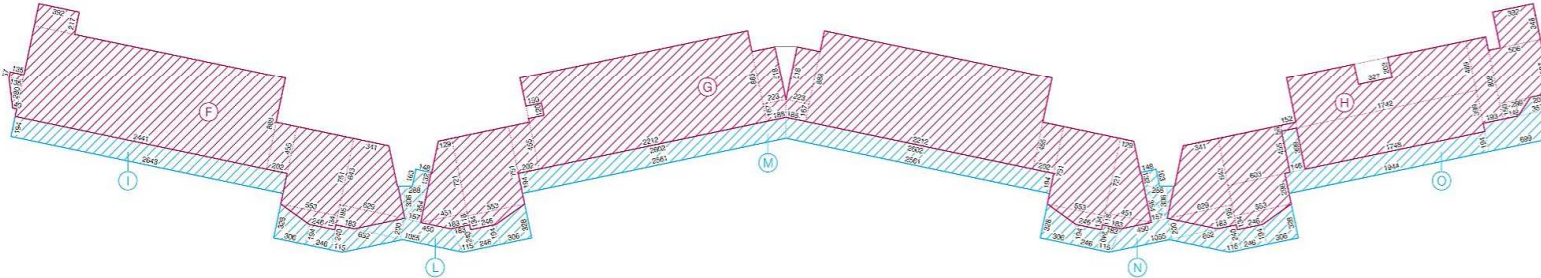


SCHEMA CALCOLO SUP. AL LORDO DEI MURI E SUP. BALCONI PIANO TIPO

CALCOLO SUPERFICIE LORDA (S.L.P.)		
Rif. grafico	PIANO TIPO	Sup. (mq)
A	23,56 x 7,82	182,90 +
	2,86 x 2,11	6,01 +
	1,132 - 6,551 x 2,225 x 1,02	2,19 -
	3,08 x 3,49	10,75 +
	1,41 x 6,68	9,39 -
	1,441 - 1,791 x 1,15 x 1,02	3,57 +
	(6,11 - 3,65) x 5,64 x 1,02	27,52 +
	(6,11 - 2,27) x 1,68 x 1,02	7,24 +
B-C	2 x (84,24 + 1,53) x 6,42 x 1,02	37,85 +
	2 x (84,24 + 2,27) x 6,00 x 1,02	6,90 +
	2 x (4,41 + 6,85)	68,85 +
	2 x (84,44 + 1,79) x 1,15 x 1,02	7,12 +
	2 x (3,06 x 5,49)	21,50 +
	2 x (1,12 x 7,50)	33,32 +
	2 x (2,23 x 5,79)	25,82 +
	1,69 x 3,20	3,20 +
D	(6,11 - 3,65) x 5,64 x 1,02	27,52 +
	(6,11 - 2,27) x 1,68 x 1,02	7,24 +
	4,91 x 3,49	17,14 +
	4,41 x 3,16	13,94 +
	(4,41 - 1,79) x 1,15 x 1,02	3,57 +
E	15,56 x 7,82	127,94 +
	4,87 x 6,02	8,97 -
	1,86 x 7,02	13,37 -
	(8,26 - 1,76) x 1,50 x 1,02	3,77 +
	5,00 x 4,21	21,25 +
	2,80 x 3,42	9,58 -
TOTALE S.L.P.		989,42

CALCOLO SUPERFICIE AL LORDO DEI MURI		
Rif. grafico	PIANO TIPO	Sup. (mq)
F	24,41 x 6,89	245,76 +
	3,92 x 2,17	8,51 +
	1,26 x 0,67	0,77 -
	(1,26 - 0,40) x 2,80 x 1,02	2,45 +
	2,02 x 4,58	9,19 +
	5,53 x 7,51	41,53 +
	(6,53 - 2,46) x 1,34 x 1,02	8,35 +
	(6,29 - 3,41) x 6,43 x 1,02	31,19 +
G	2 x (84,51 + 1,26) x 7,21 x 1,02	41,82 +
	2 x (84,51 + 1,85) x 1,18 x 1,02	7,48 +
	2 x (5,33 x 7,51)	83,08 +
	2 x (5,58 x 2,48) x 1,54 x 1,02	10,71 +
	2 x (2,02 x 4,55)	18,38 +
	2 x (22,12 x 8,88)	392,85 +
	2 x (2,22 x 5,14)	22,10 +
D	(6,11 - 3,65) x 5,64 x 1,02	27,52 +
	(6,11 - 2,27) x 1,68 x 1,02	7,24 +
	4,91 x 3,49	17,14 +
	4,41 x 3,16	13,94 +
	(4,41 - 1,79) x 1,15 x 1,02	3,57 +
E	15,56 x 7,82	127,94 +
	4,87 x 6,02	8,97 -
	1,52 x 0,66	0,85 +
	17,16 x 3,99	69,75 +
	17,42 x 4,89	85,18 +
	3,27 x 2,63	6,64 +
TOTALE		1.202,48

CALCOLO SUPERFICIE BALCONI		
Rif. grafico	PIANO TIPO	Sup. (mq)
I	25,42 x 1,94	51,27 +
L-N	4 x (83,28 + 1,94) x 2,06 x 1,02	31,36 +
	4 x (2,46 x 1,34)	12,99 +
	2 x (66,62 + 1,10) x 2,10 x 1,02	18,41 +
	2 x (67,056 + 4,50) x 2,00 x 1,02	30,91 +
	2 x (67,157 + 3,54) x 1,02	5,58 +
	2 x (67,288 + 3,06) x 1,02	8,81 +
	2 x (67,381 + 1,39) x 1,48 x 1,02	4,37 +
	2 x (67,493 + 1,10) x 2,40 x 1,02	7,15 +
M	2 x (825,20 - 25,61) x 0,84 x 1,02	100,16 +
O	19,44 x 1,94	37,71 +
	6,99 x 2,74	19,15 +
	(3,57 - 2,07) x 1,60 x 1,02	4,23 -
TOT. BALCONI PIANO TIPO		337,87
TOT. BALCONI - MQ. 337,87 x N. 5 PIANI =		MQ. 1.689,35

CALCOLO SUPERFICIE CANTINE		
Rif. grafico	PIANO TIPO	Sup. (mq)
PIANO TERRA		
	2 x (22,59 + 2,30) x 1,63 x 1,02	7,42 +
	2 x (2,91 + 2,56) x 1,38 x 1,02	7,53 +
	2 x (3,34 + 2,94) x 1,38 x 1,02	8,67 +
	2 x (3,68 + 3,37) x 1,38 x 1,02	9,73 +
	2 x (3,79 + 3,70) x 1,38 x 1,02	10,34 +
	2 x (3,79 + 3,60) x 1,38 x 1,02	10,20 +
	2 x (3,87 + 3,16) x 1,38 x 1,02	9,32 +
	2 x (3,14 + 2,54) x 1,63 x 1,02	8,60 +
	2 x (2,49 + 1,81) x 1,63 x 1,02	6,58 +
	2 x (2,63 + 2,56) x 1,38 x 1,02	7,08 +
	2 x (3,14 + 2,65) x 1,38 x 1,02	7,90 +
	2 x (3,80 + 3,16) x 1,38 x 1,02	9,65 +
	2 x (1,10 x 2,75)	4,88 +
	2 x (1,82 + 1,84) x 1,73 x 1,02	6,18 +
	2 x (1,56 x 2,09)	6,52 +
	4 x (1,32 x 2,59)	13,68 +
	2 x (3,20 + 2,94) x 1,38 x 1,02	7,80 +
	2 x (2,82 + 2,82) x 1,38 x 1,02	7,69 +
	2 x (2,62 + 2,59) x 1,38 x 1,02	6,77 +
	2 x (2,26 + 1,33) x 2,69 x 1,02	9,27 +
	8 x (1,35 x 2,51)	27,11 +
	2 x (1,80 + 0,78) x 2,51 x 1,02	6,28 +
	4 x (1,55 x 2,60)	16,13 +
	6 x (1,54 x 2,60)	24,02 +
	2 x (3,15 + 2,61) x 1,40 x 1,02	5,06 +
	2 x (3,19 + 2,58) x 1,38 x 1,02	7,90 +
	2 x (3,78 + 3,61) x 1,38 x 1,02	10,20 +
	2 x (3,79 + 3,70) x 1,38 x 1,02	10,34 +
	(3,67 - 2,27) x 1,38 x 1,02	-1,80 +
	(3,33 - 2,61) x 1,48 x 1,02	-4,38 +
TOTALE CANTINE		284,78

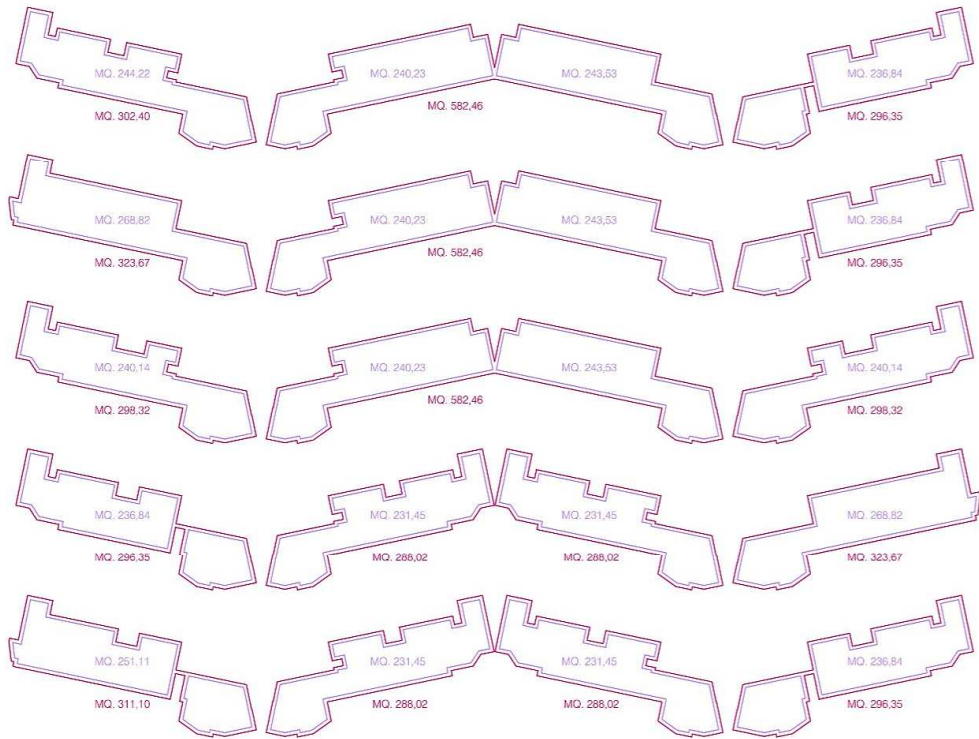

PIANO PRIMO
S.L.P. MQ. 964,82
SUP. AL LORDO DEI MURI MQ. 1.181,21

PIANO SECONDO
S.L.P. MQ. 989,42
SUP. AL LORDO DEI MURI MQ. 1.202,48

PIANO TERZO
S.L.P. MQ. 964,04
SUP. AL LORDO DEI MURI MQ. 1.179,10

PIANO QUARTO
S.L.P. MQ. 968,56
SUP. AL LORDO DEI MURI MQ. 1.196,06

PIANO QUINTO
S.L.P. MQ. 950,85
SUP. AL LORDO DEI MURI MQ. 1.183,49

- S.L.P.
- SUPERFICIE AL LORDO DEI MURI
- BALCONI