



PLOT 3 & 4 - Ground Floor Plan

0 1m

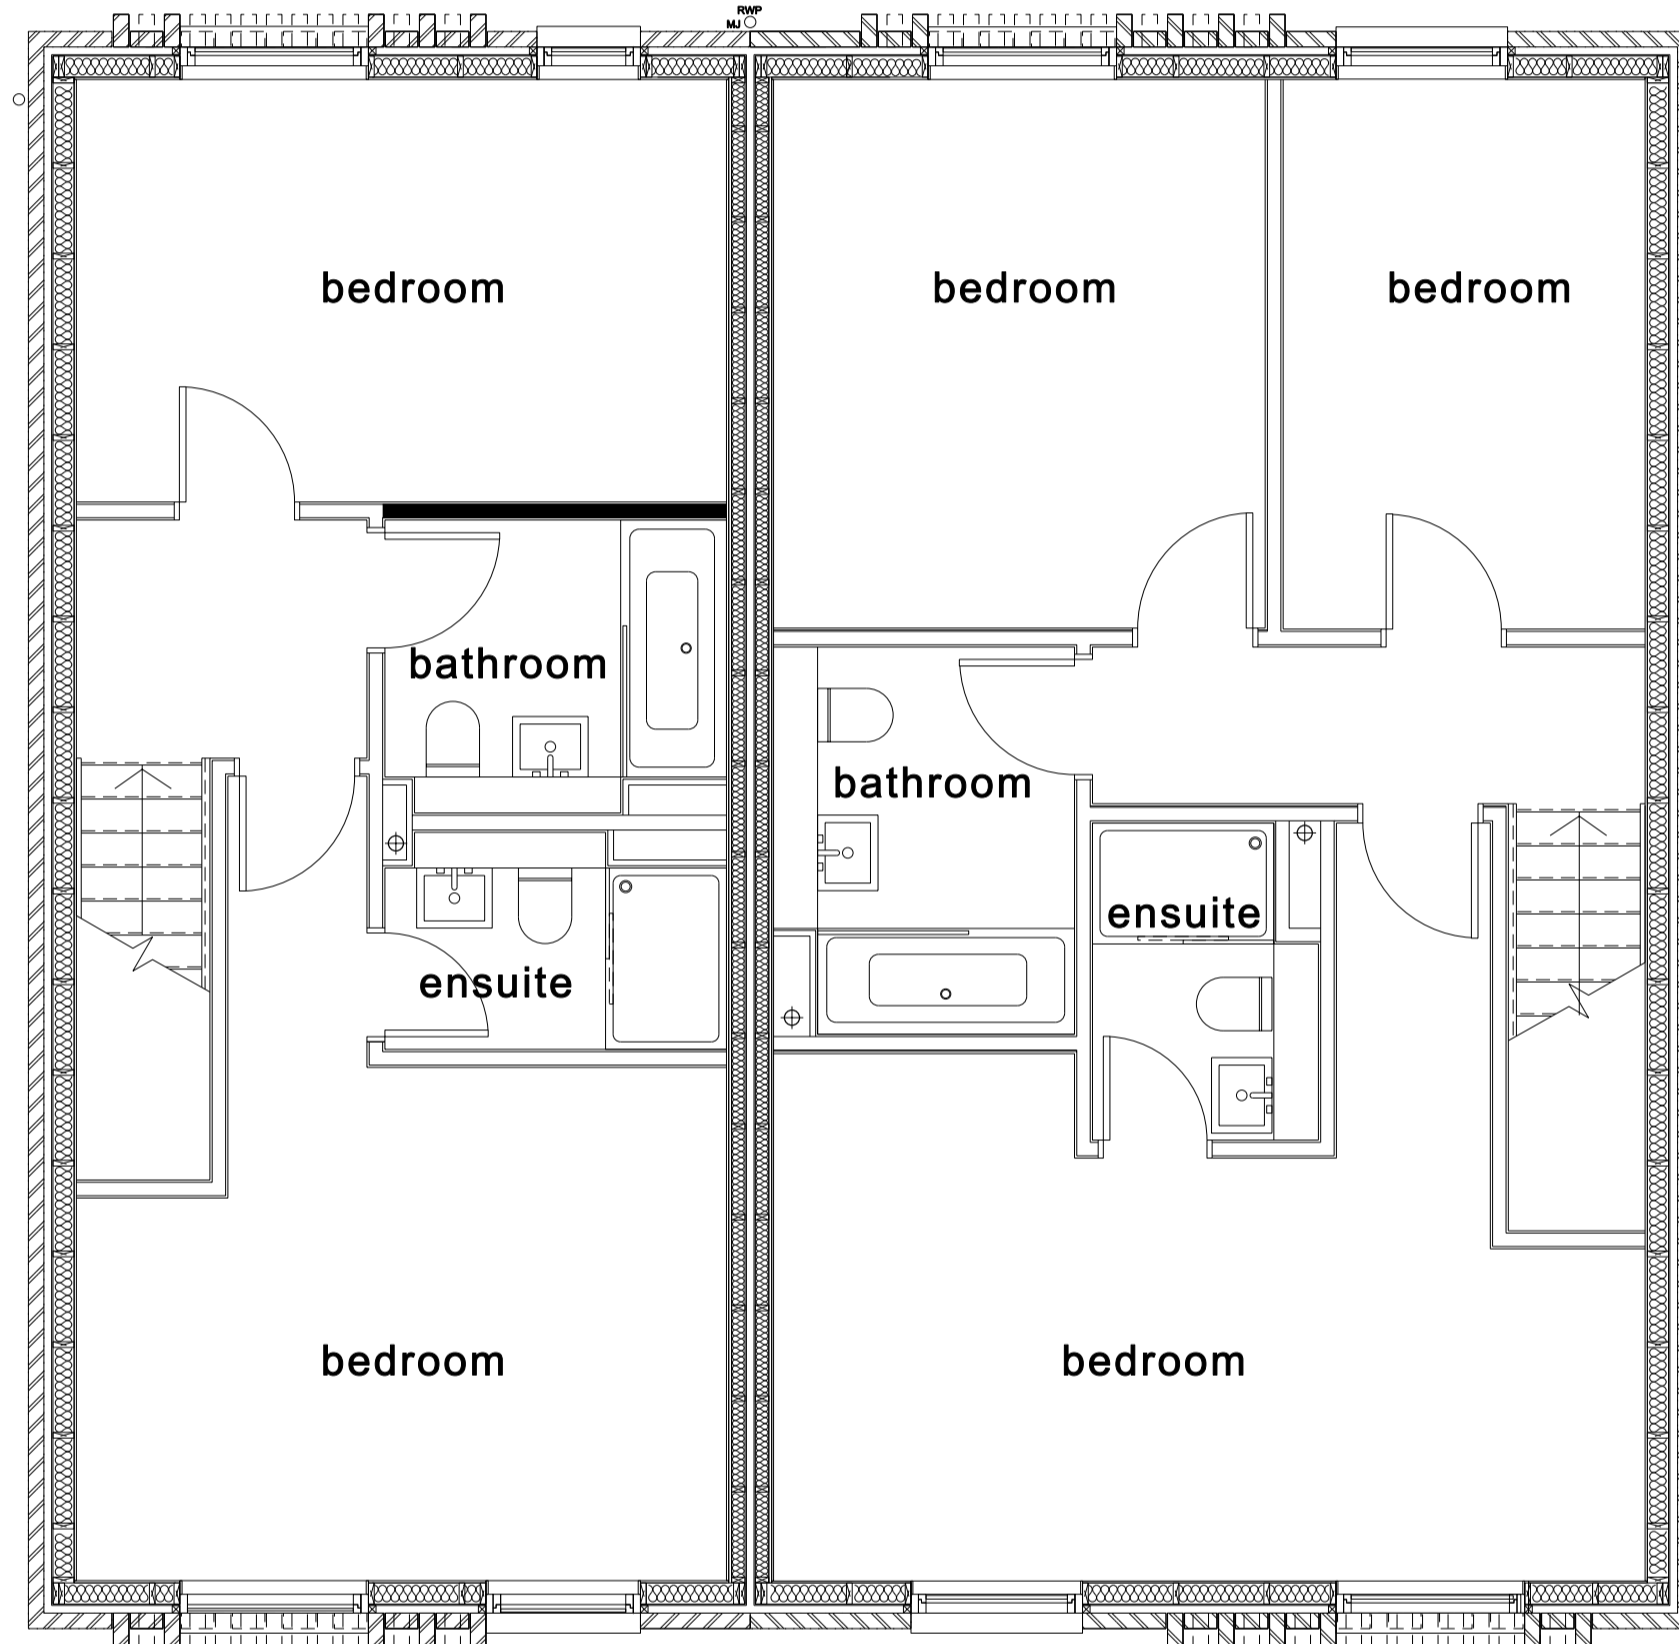

PLOT 3 & 4 - First Floor Plan

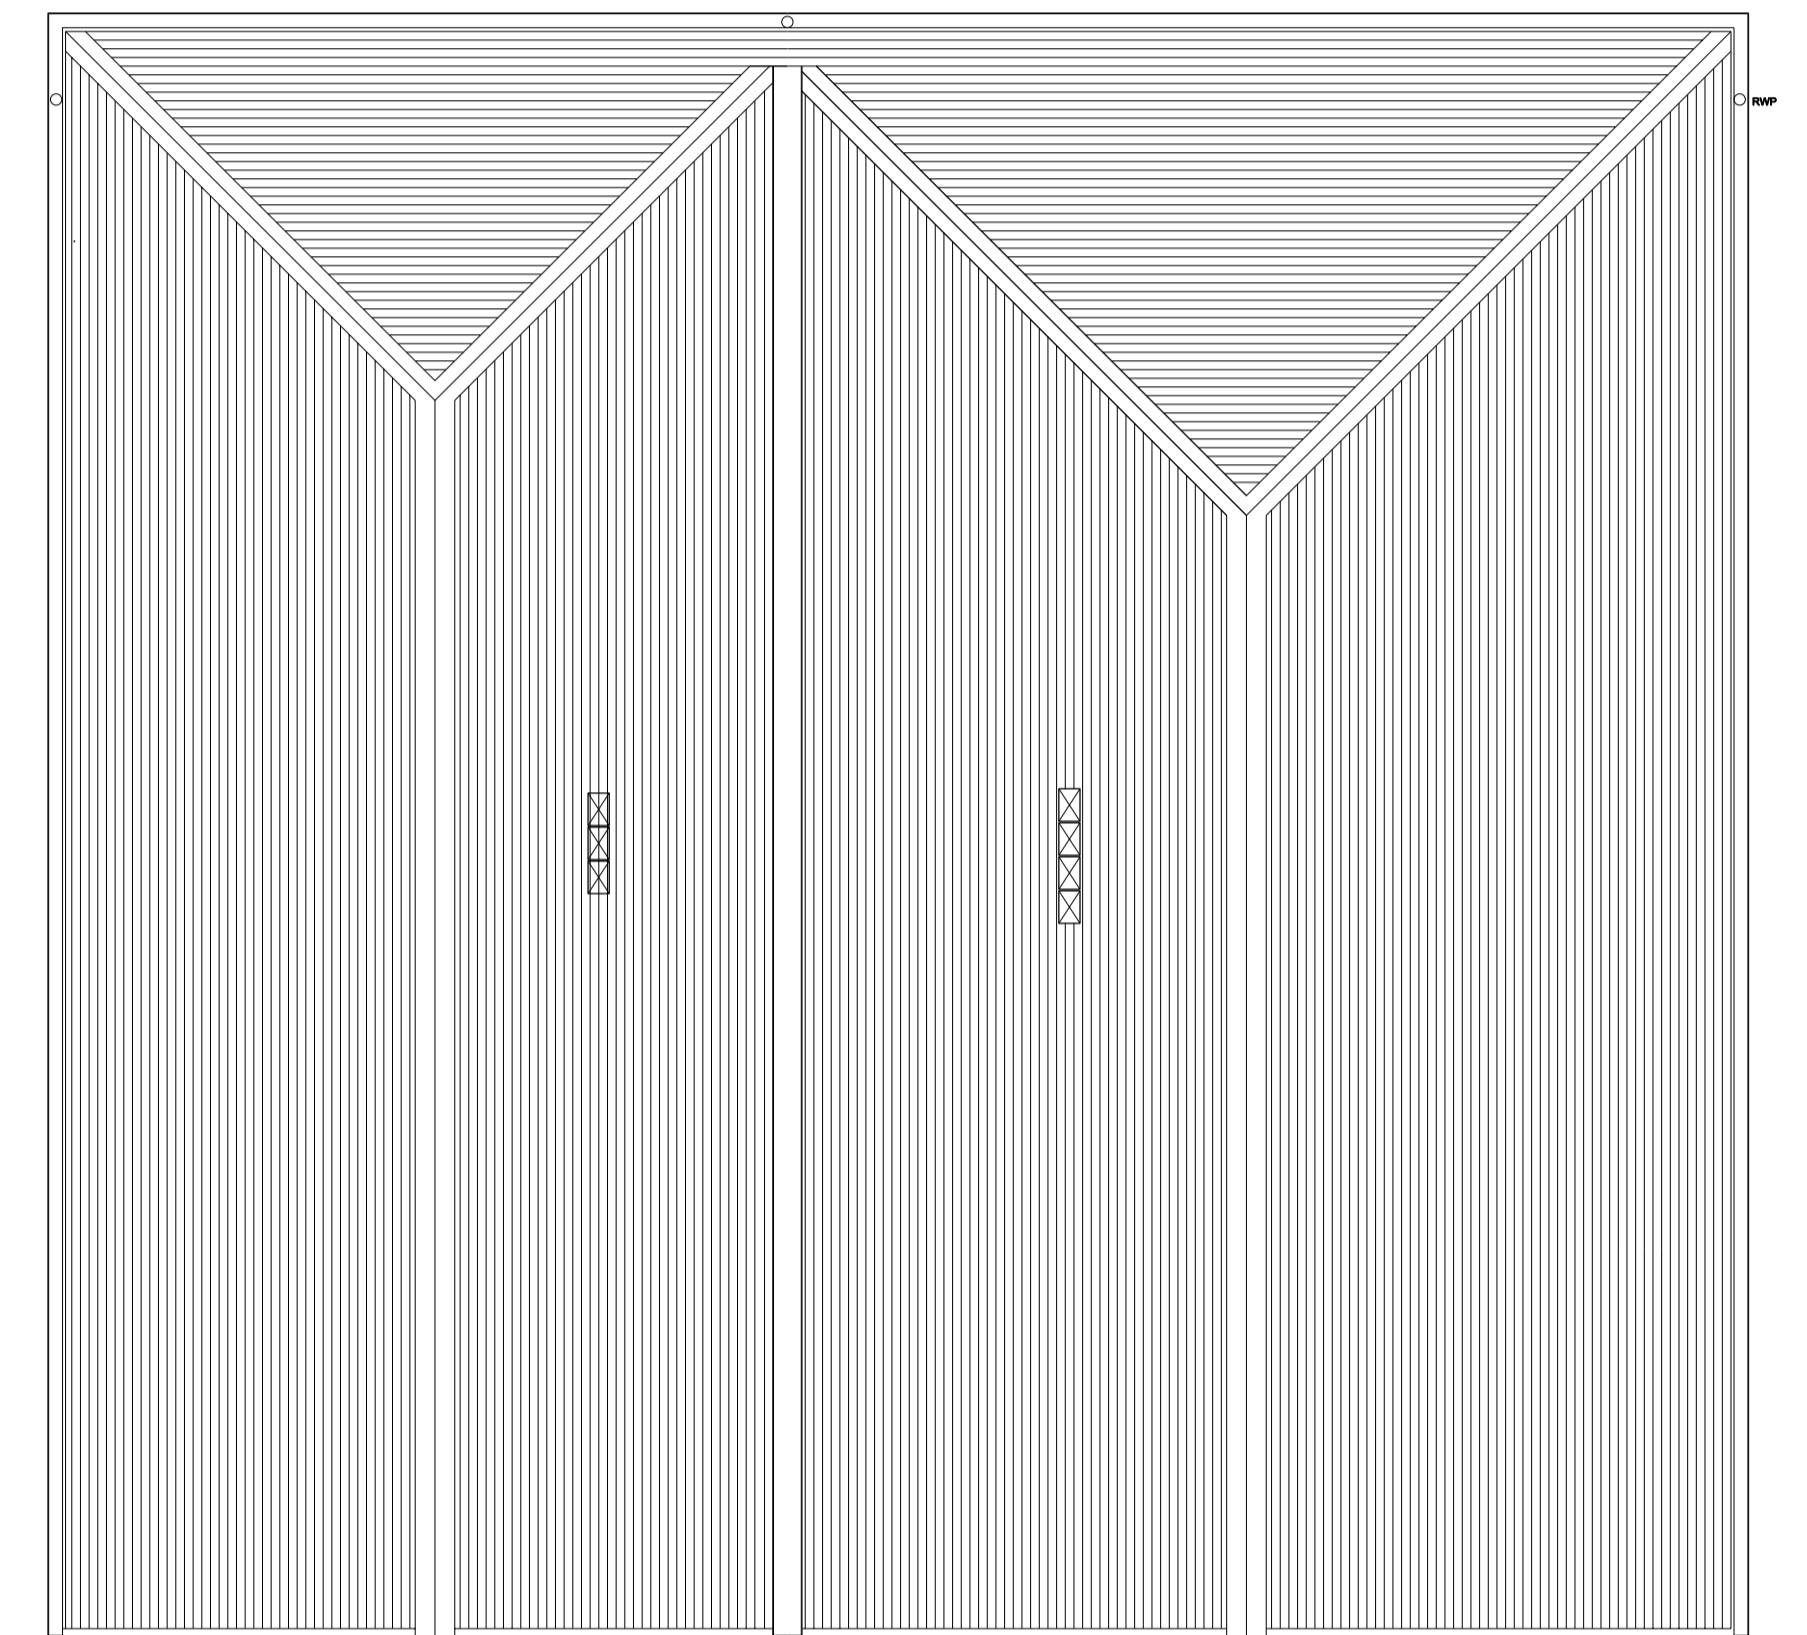

PLOT 3 & 4 - Roof Plan