


HOUSE 8- SITE PLAN



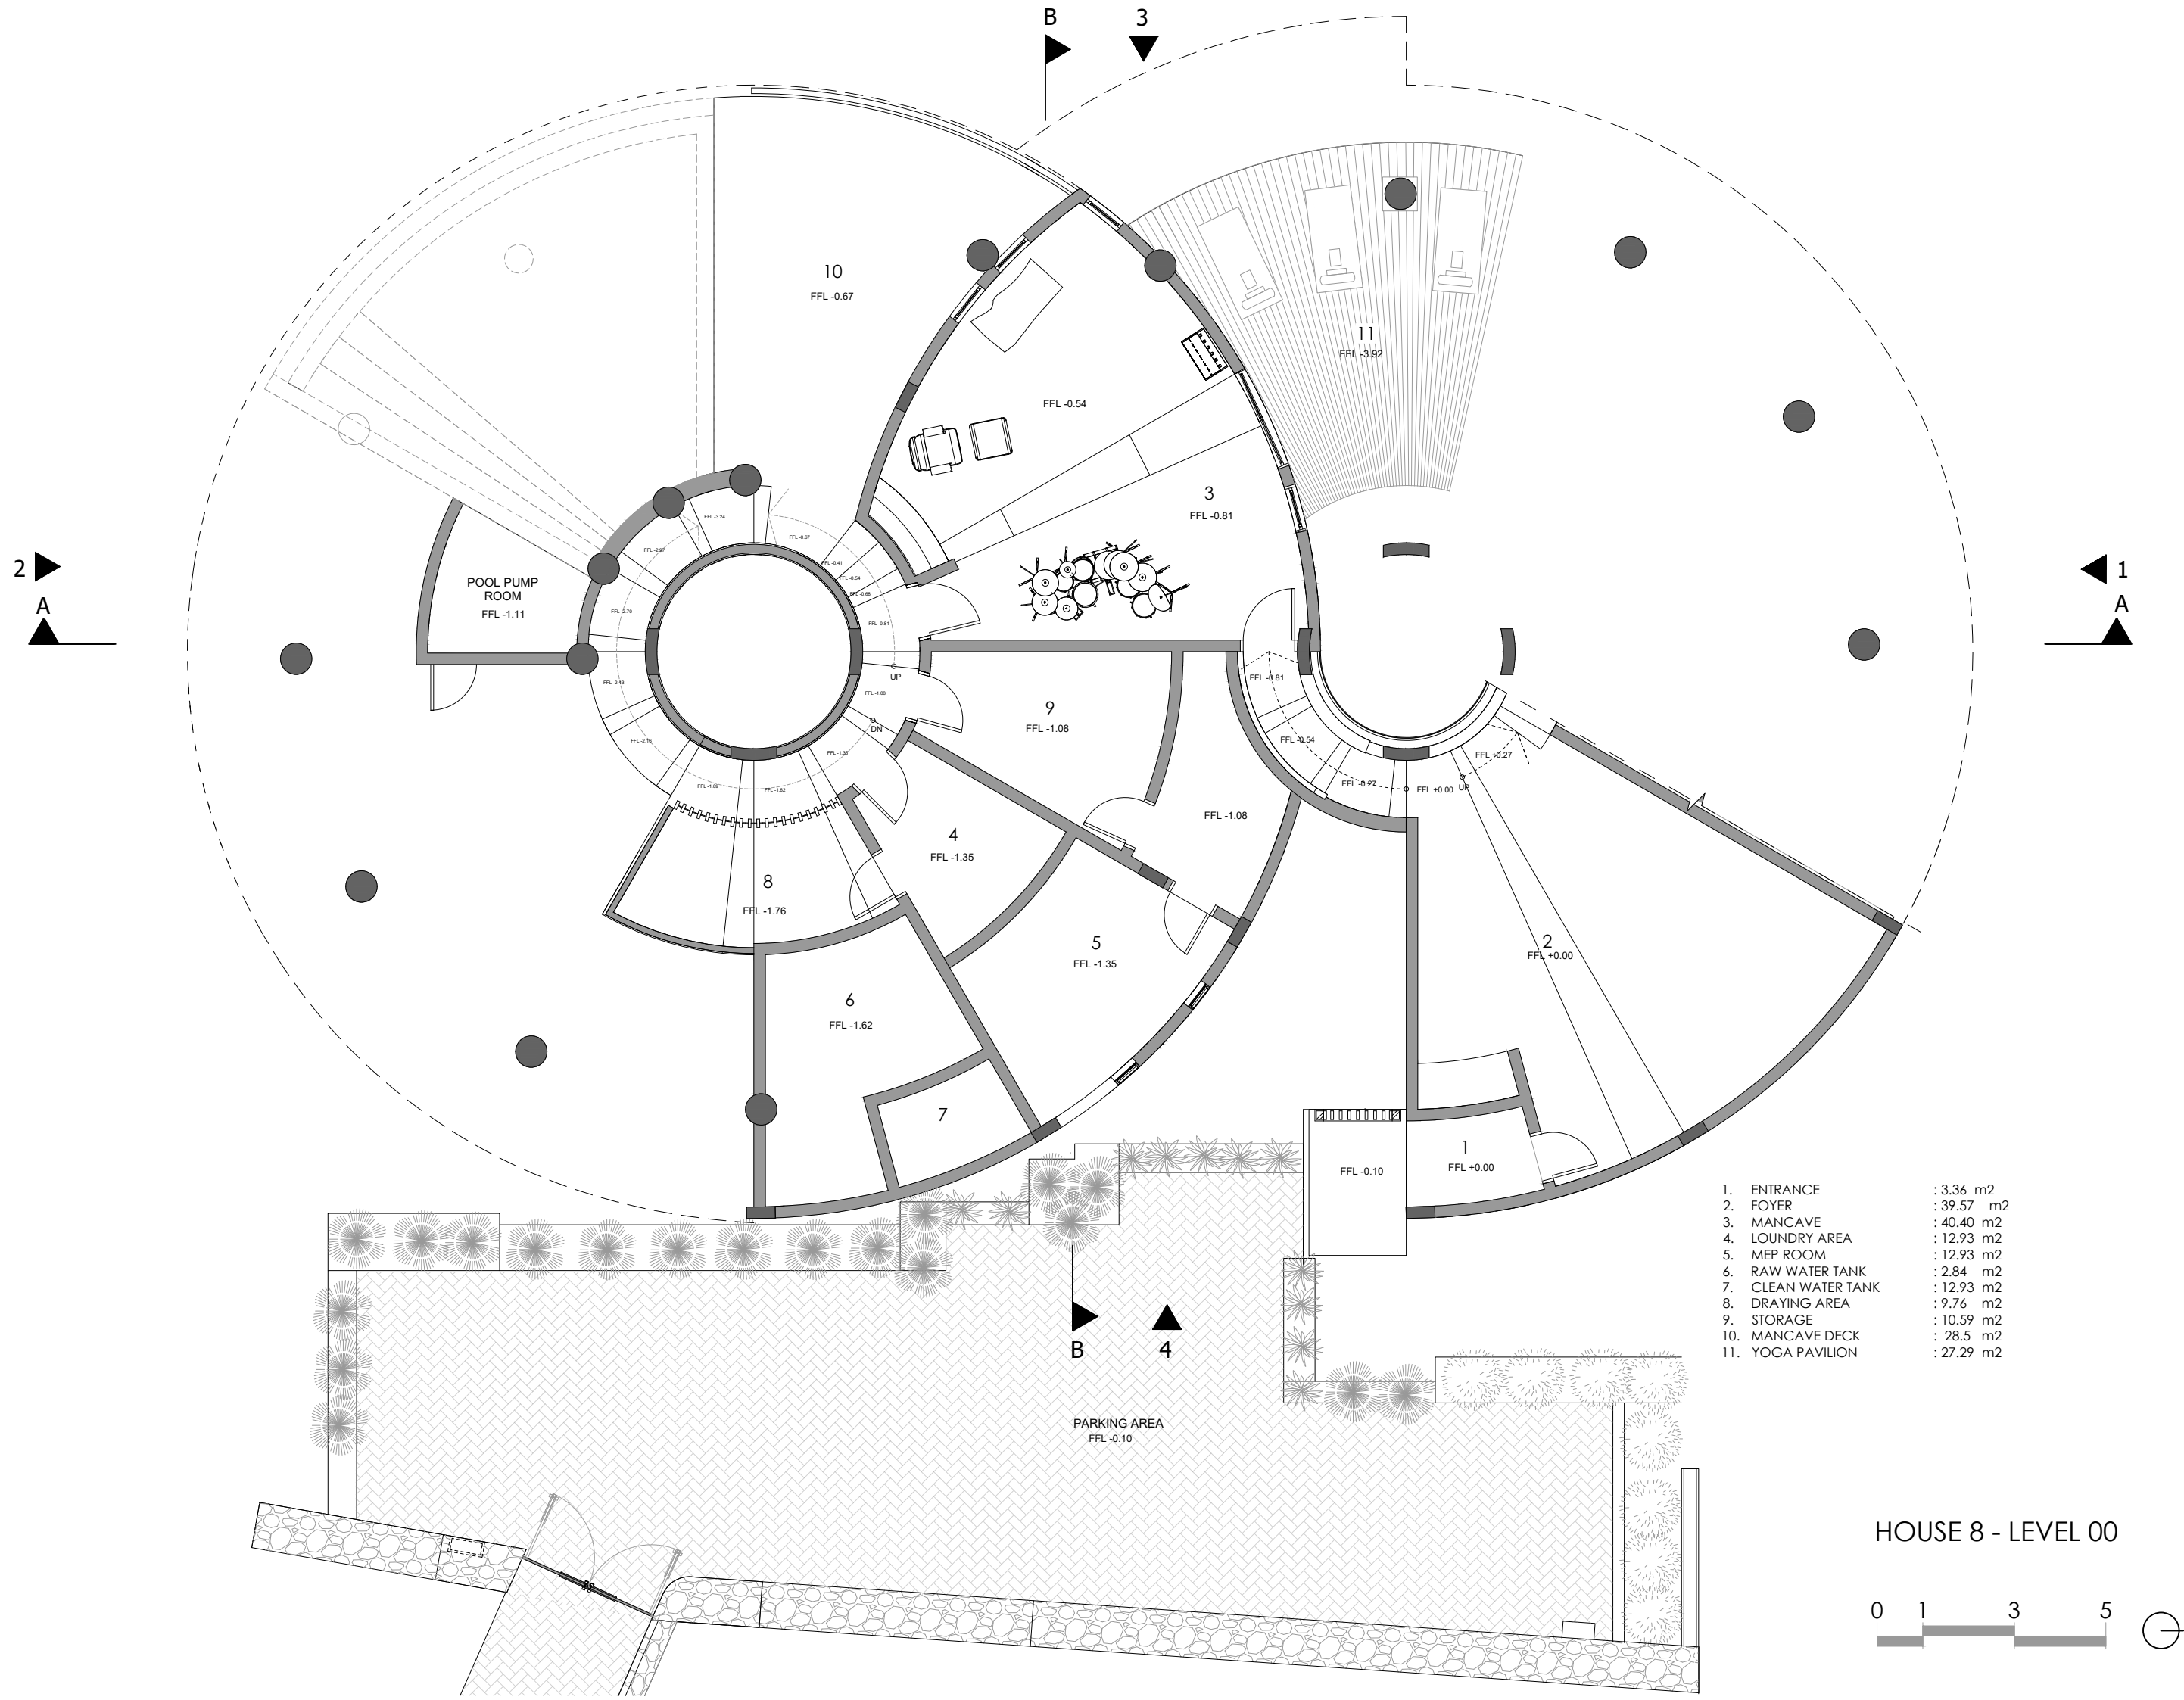

POOL PUMP ROOM
FFL -1.11

10
FFL -0.67

11
FFL -3.92

3
FFL -0.81

9
FFL -1.08

4
FFL -1.35

8
FFL -1.76

5
FFL -1.35

6
FFL -1.62


7


1
FFL +0.00

PARKING AREA
FFL -0.10

- 1. ENTRANCE : 3.36 m2
- 2. FOYER : 39.57 m2
- 3. MANCAVE : 40.40 m2
- 4. LOUNDRY AREA : 12.93 m2
- 5. MEP ROOM : 12.93 m2
- 6. RAW WATER TANK : 2.84 m2
- 7. CLEAN WATER TANK : 12.93 m2
- 8. DRAYING AREA : 9.76 m2
- 9. STORAGE : 10.59 m2
- 10. MANCAVE DECK : 28.5 m2
- 11. YOGA PAVILION : 27.29 m2


HOUSE 8 - LEVEL 00

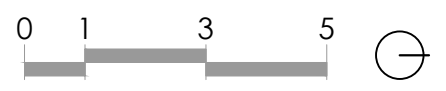

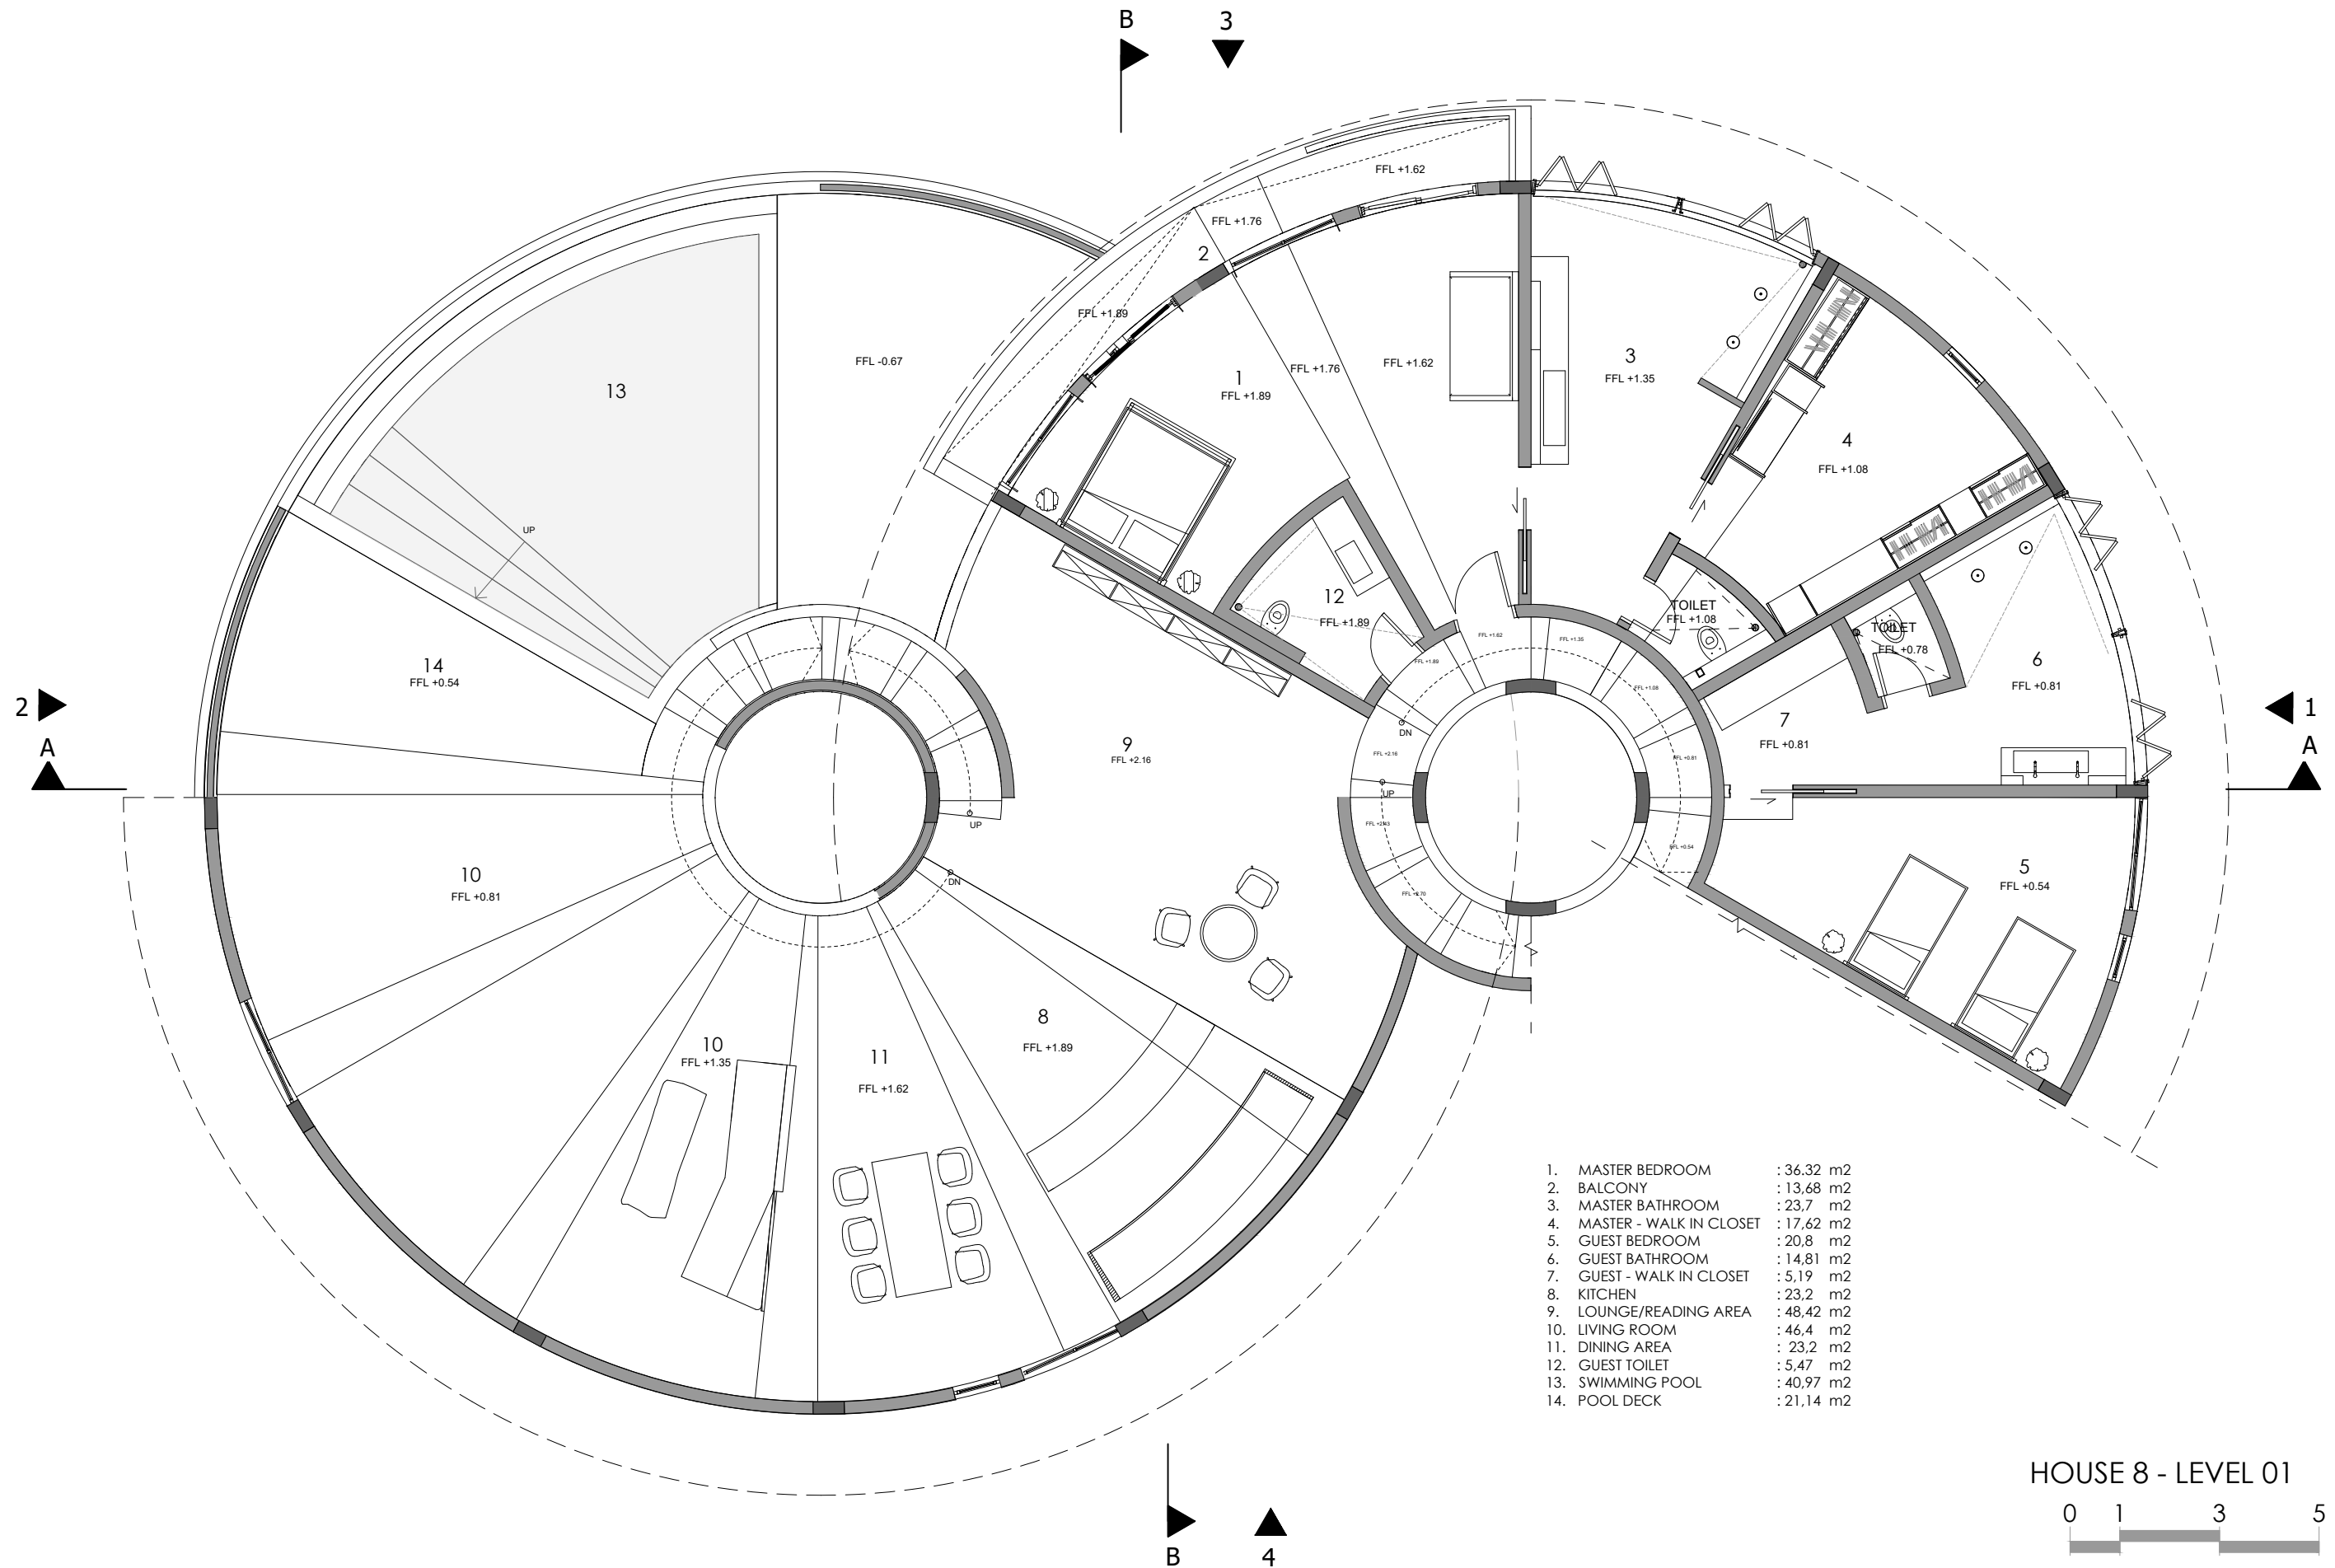



HOUSE 8 - LEVEL 01



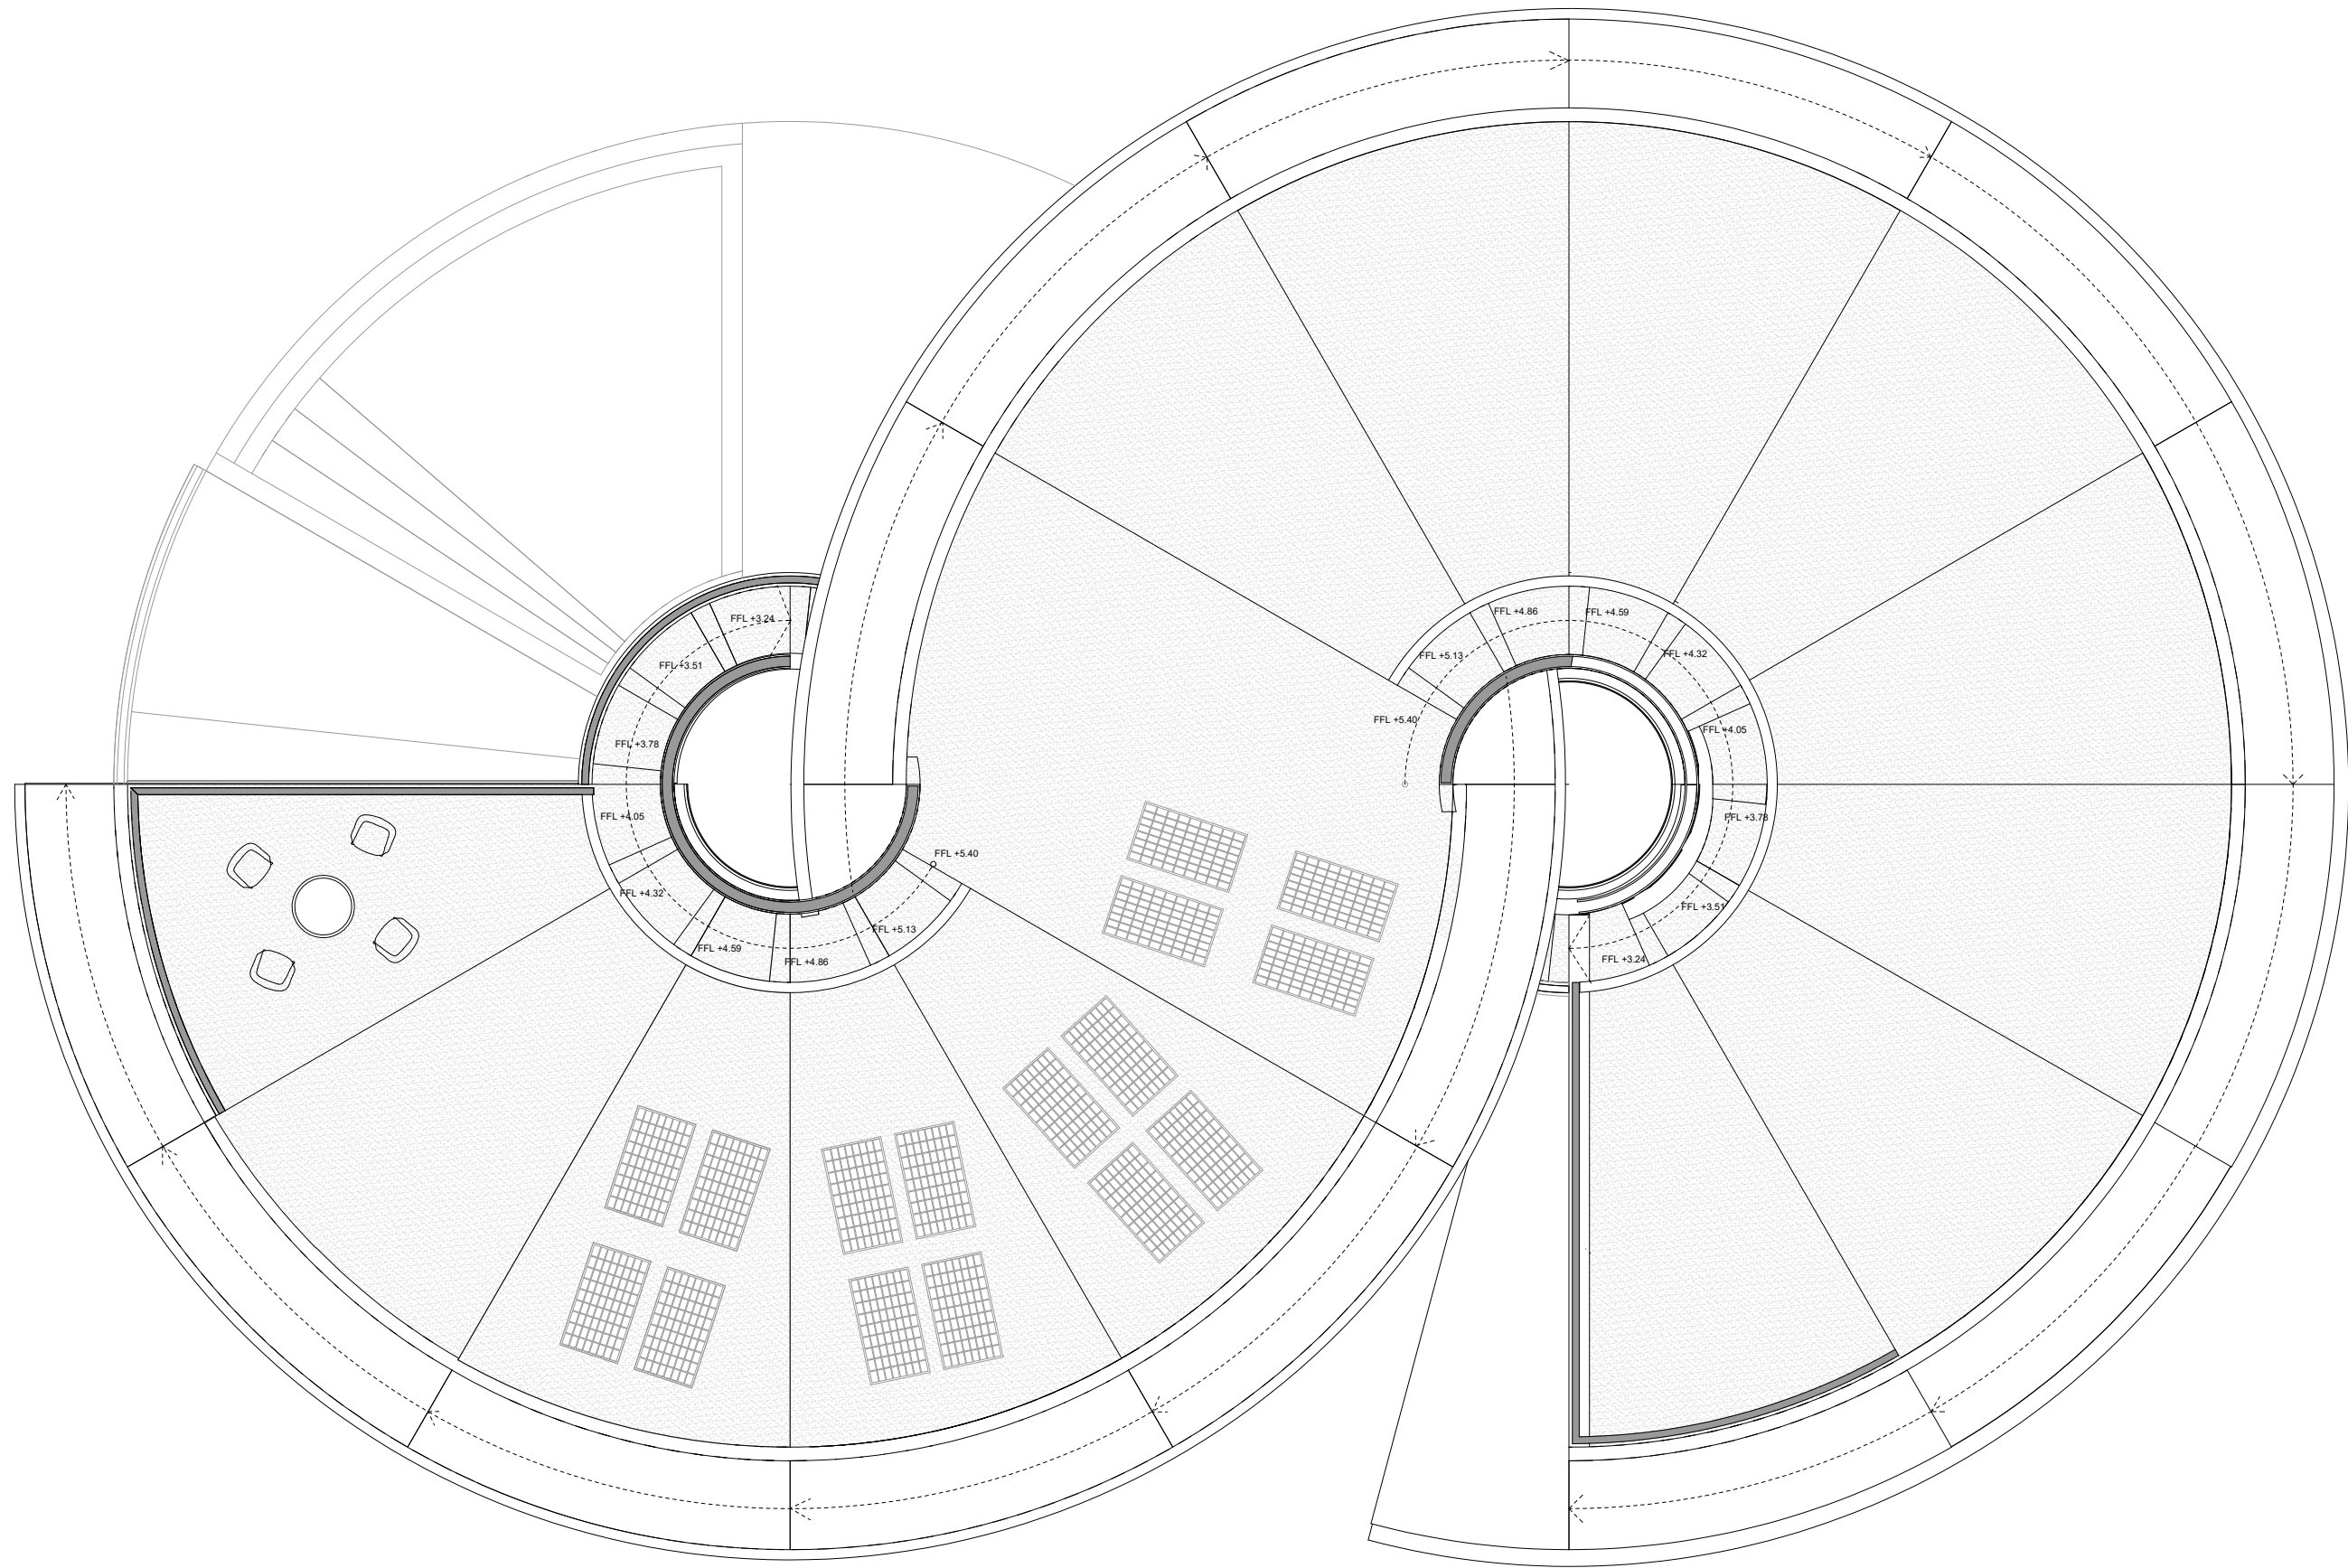



HOUSE 8 - ROOF TOP PLAN

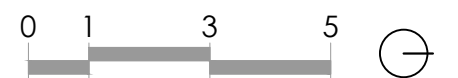

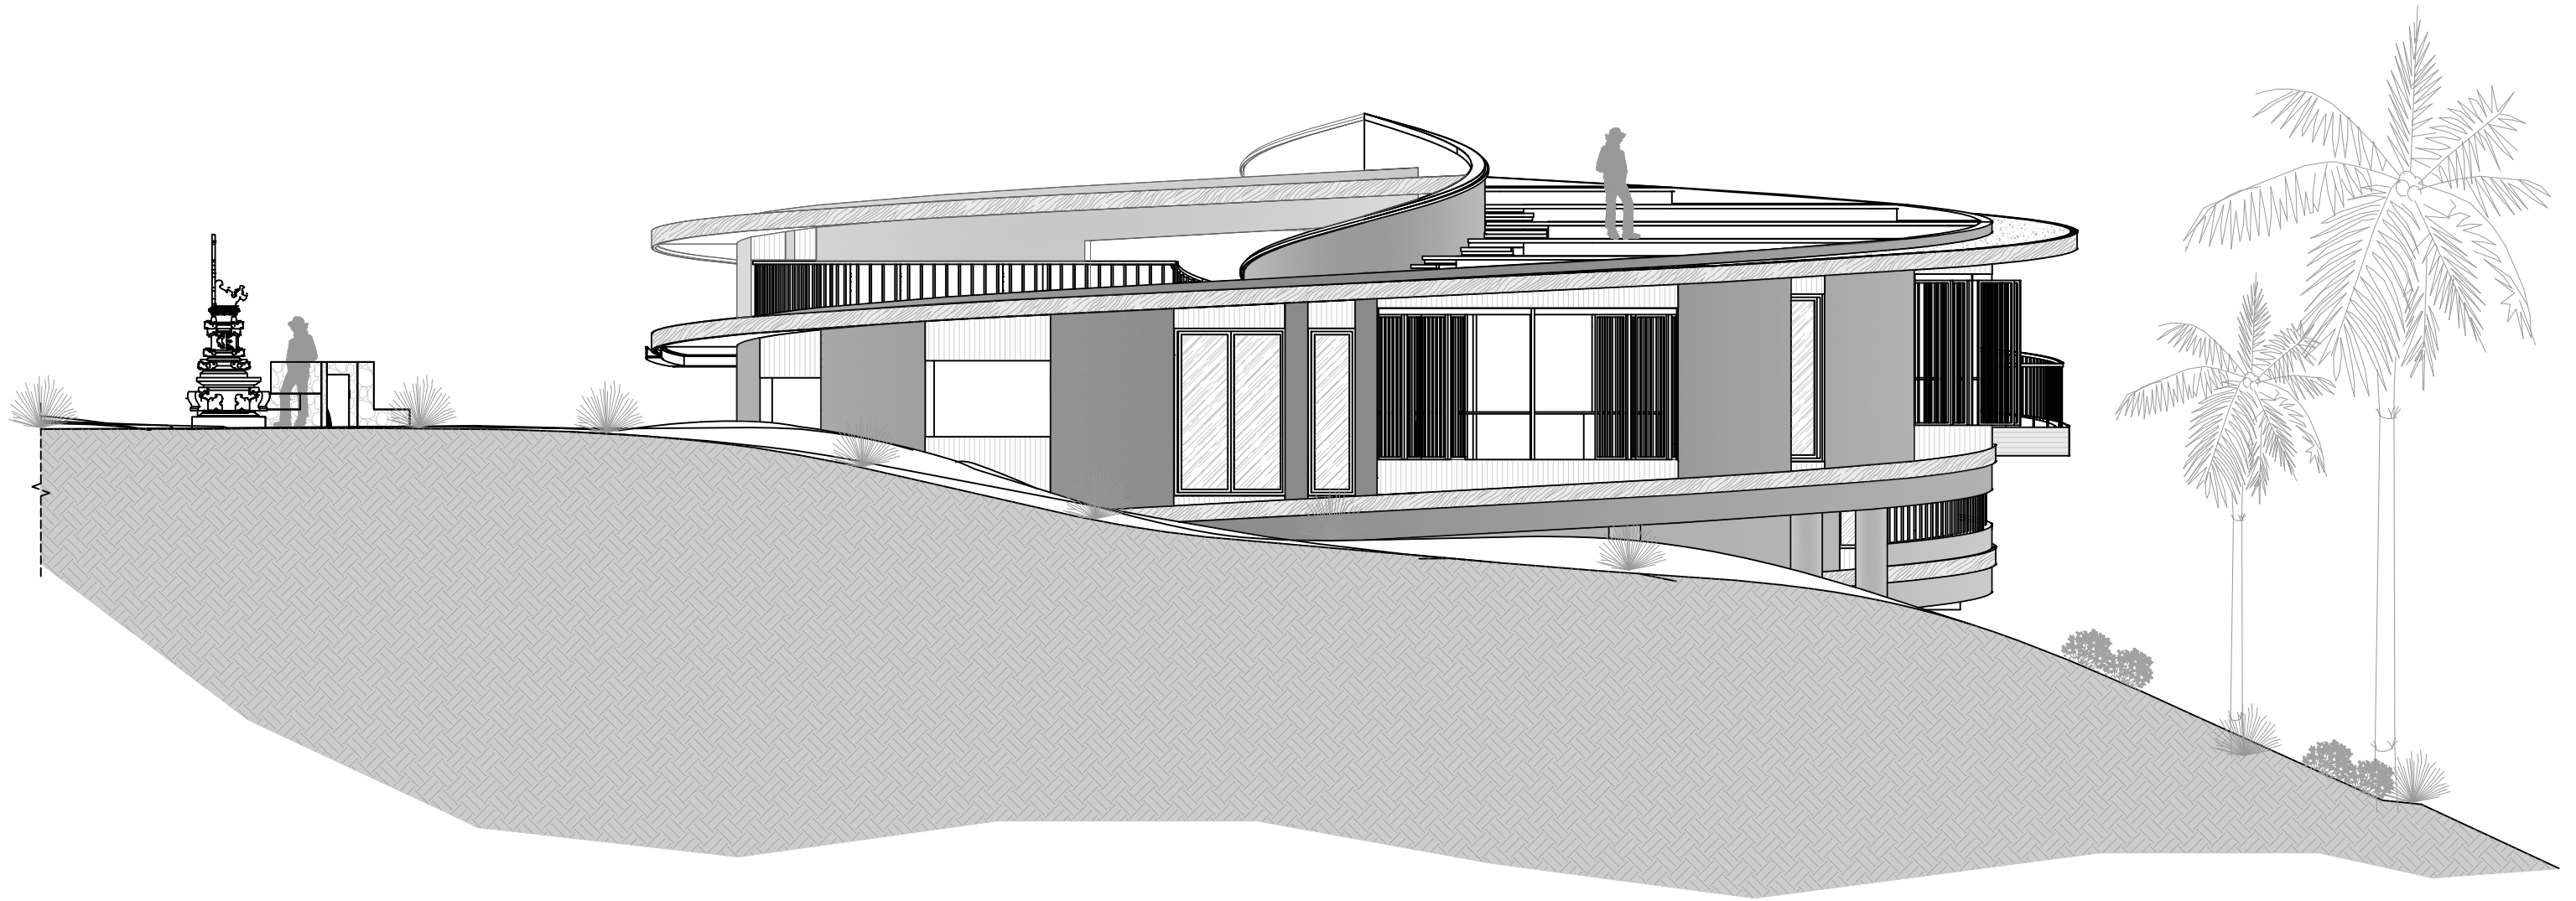


HOUSE 8- ELEVATION 01 (North)

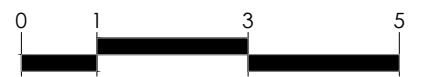

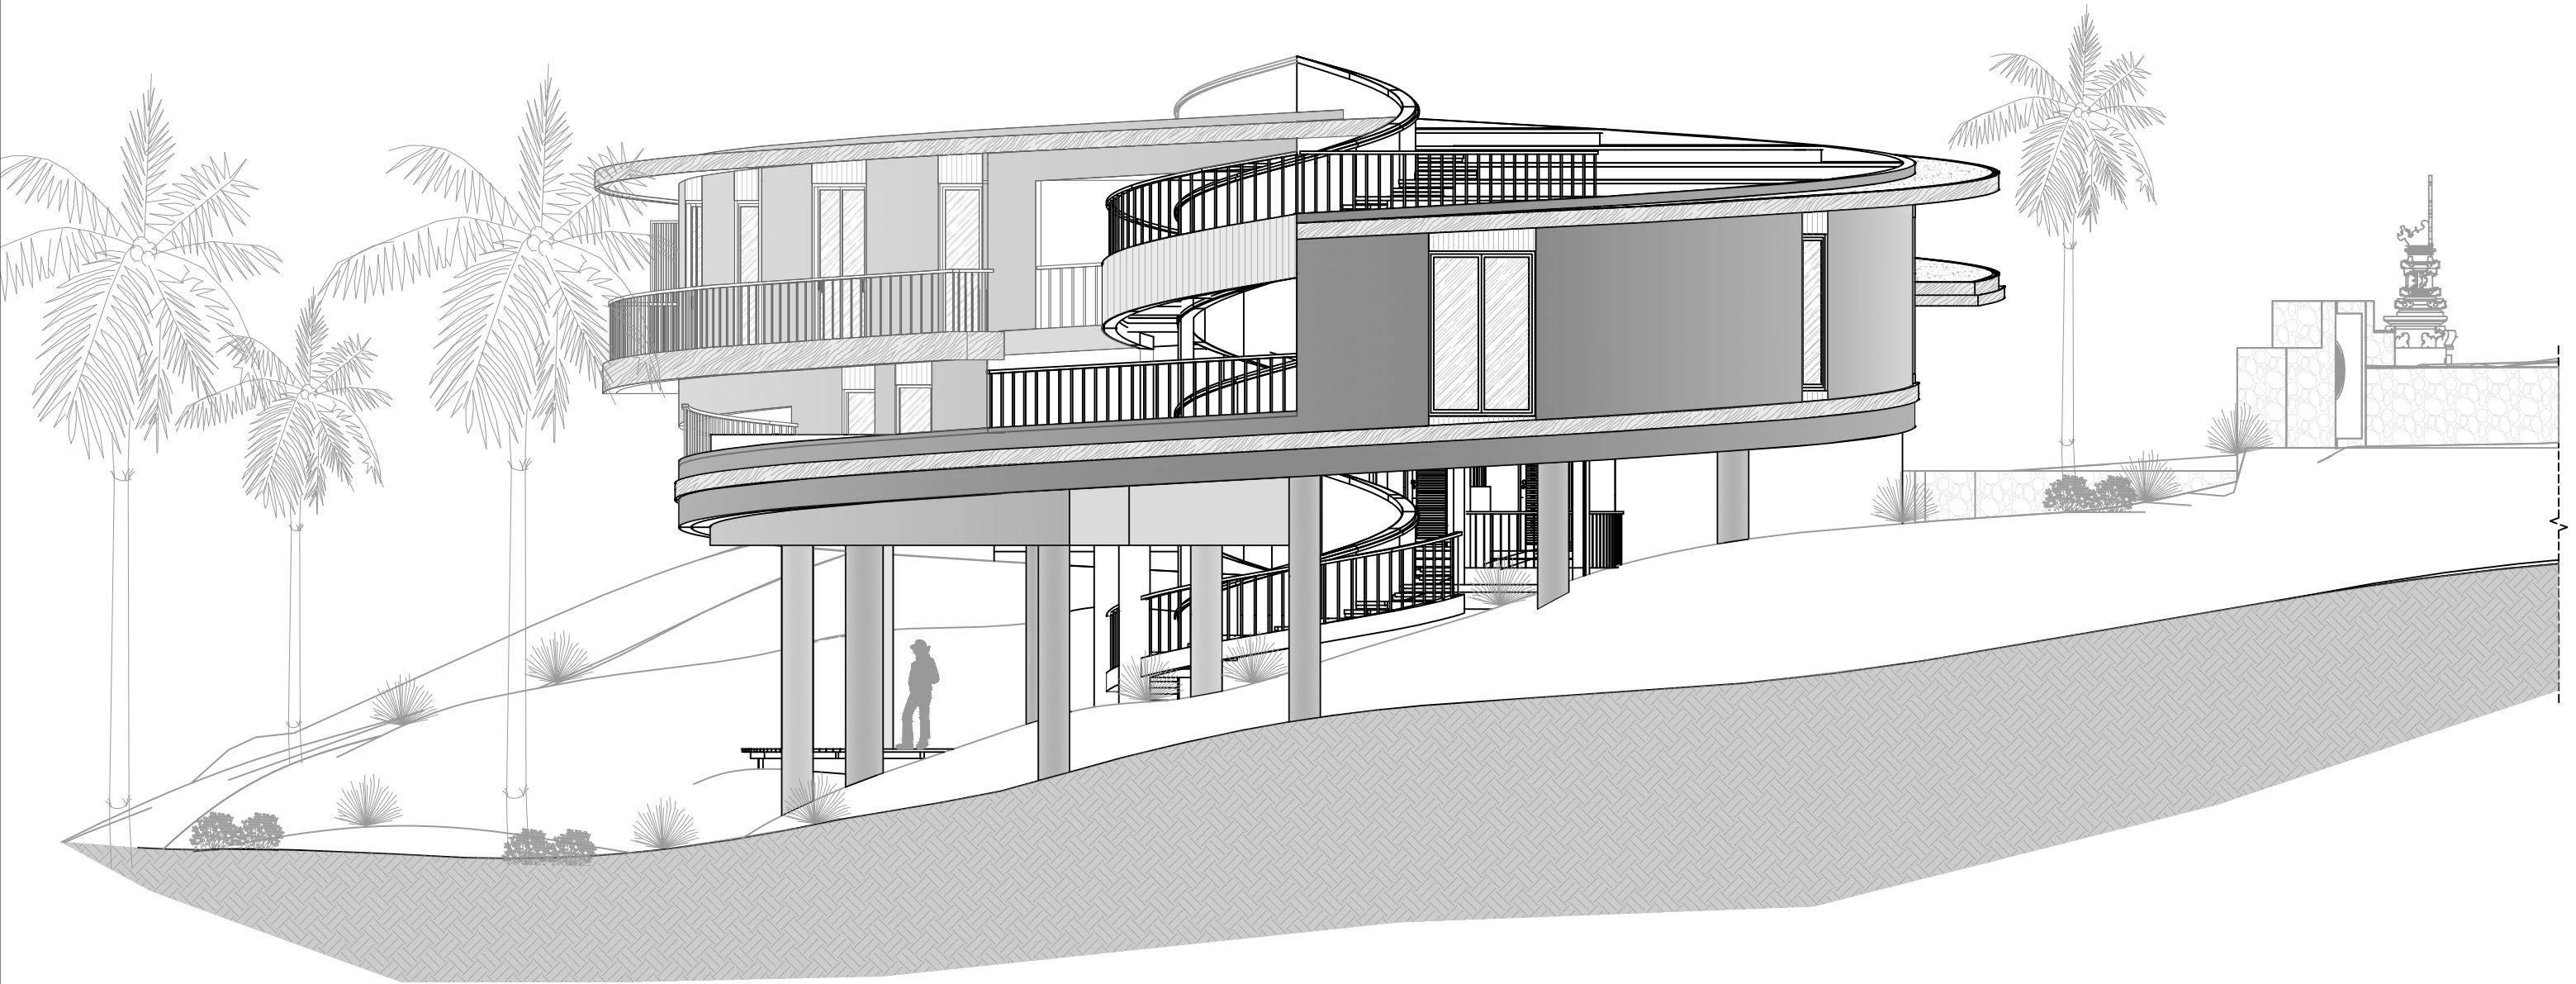



HOUSE 8 - ELEVATION 02 (South)



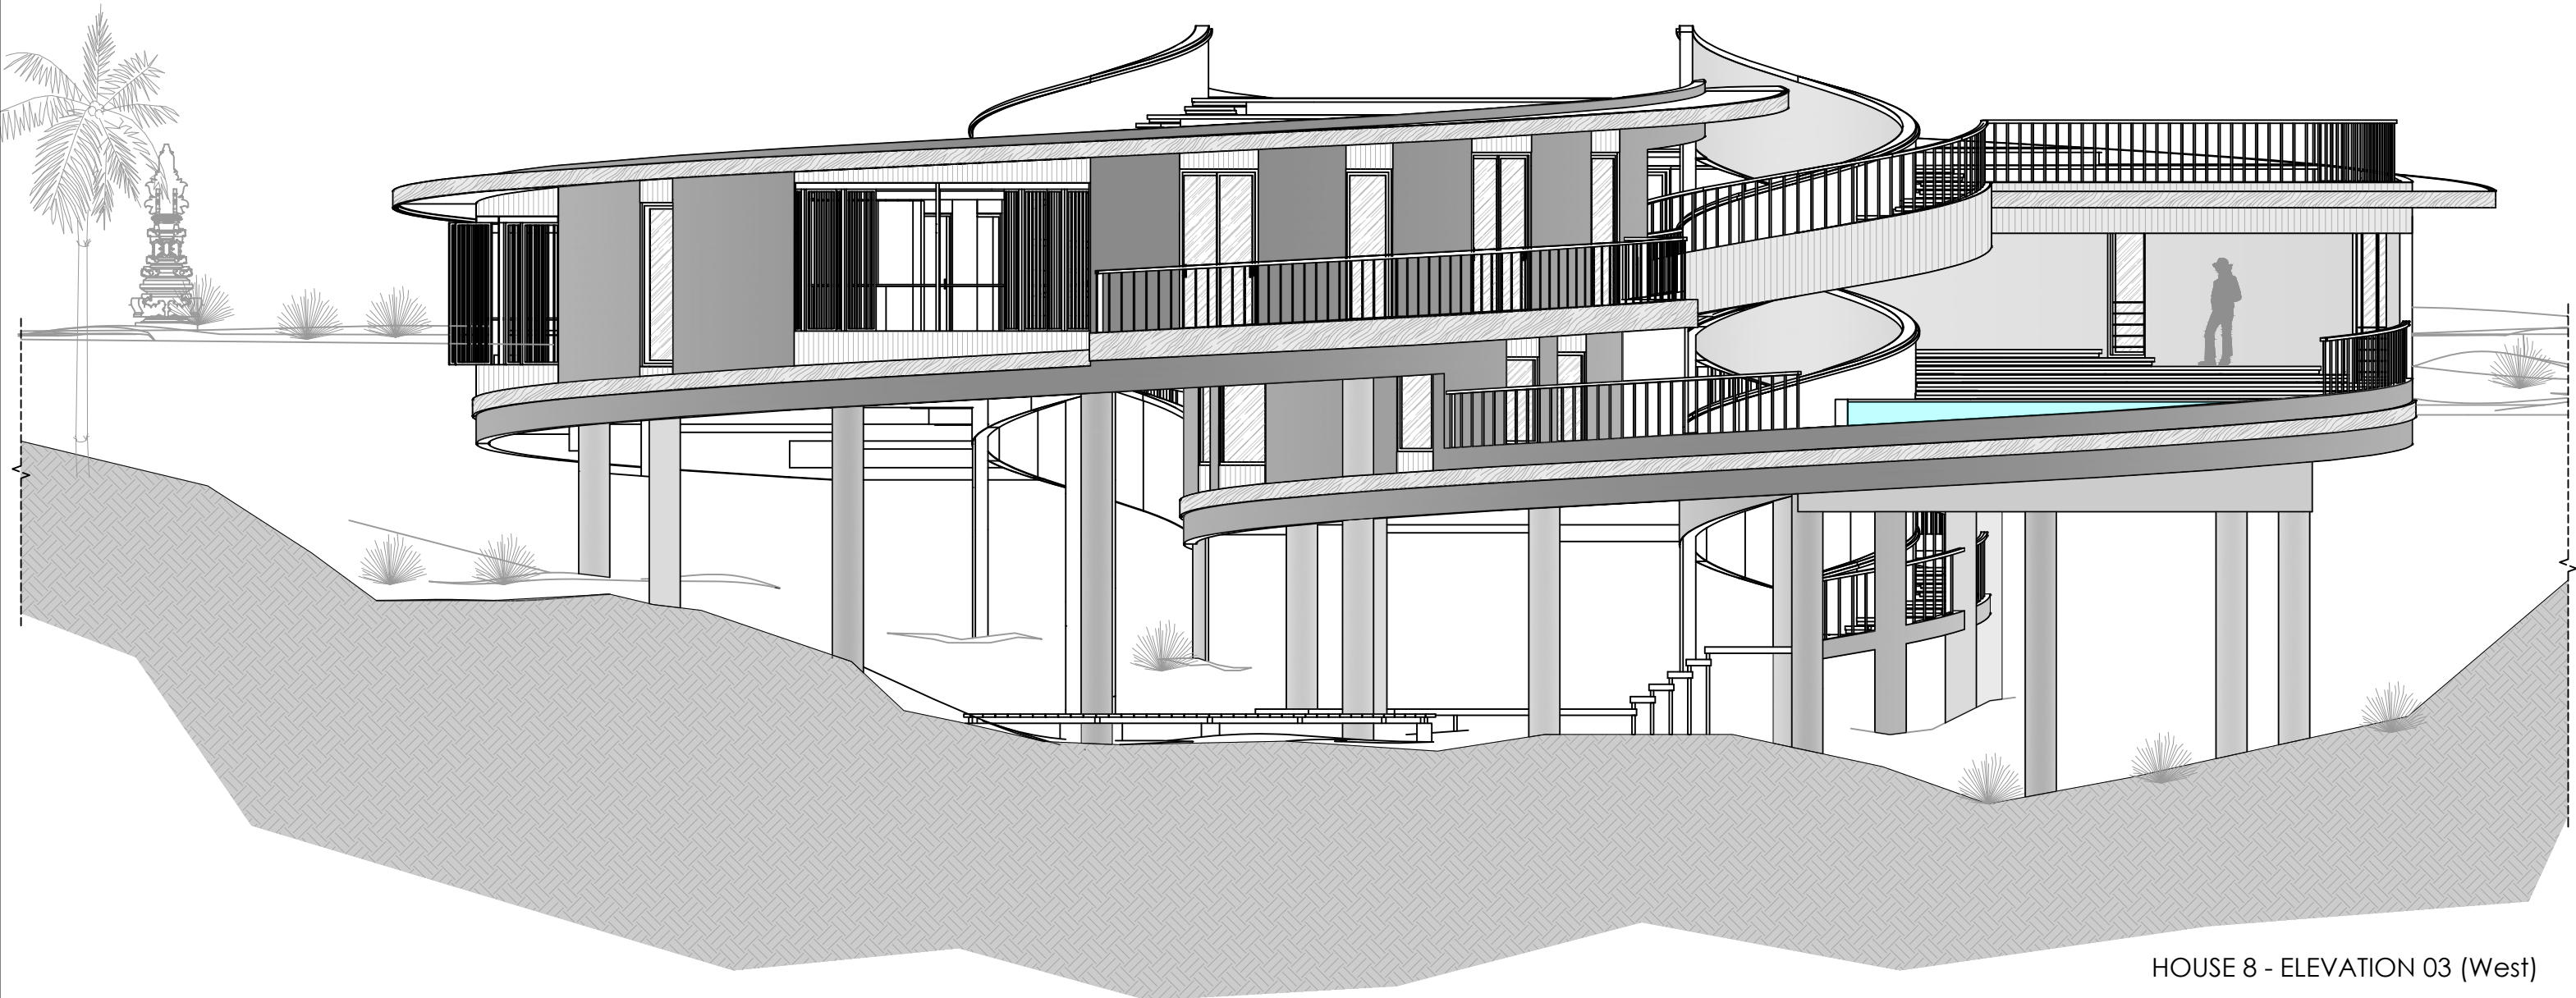



HOUSE 8 - ELEVATION 03 (West)

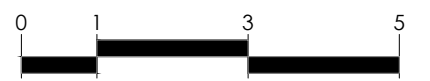

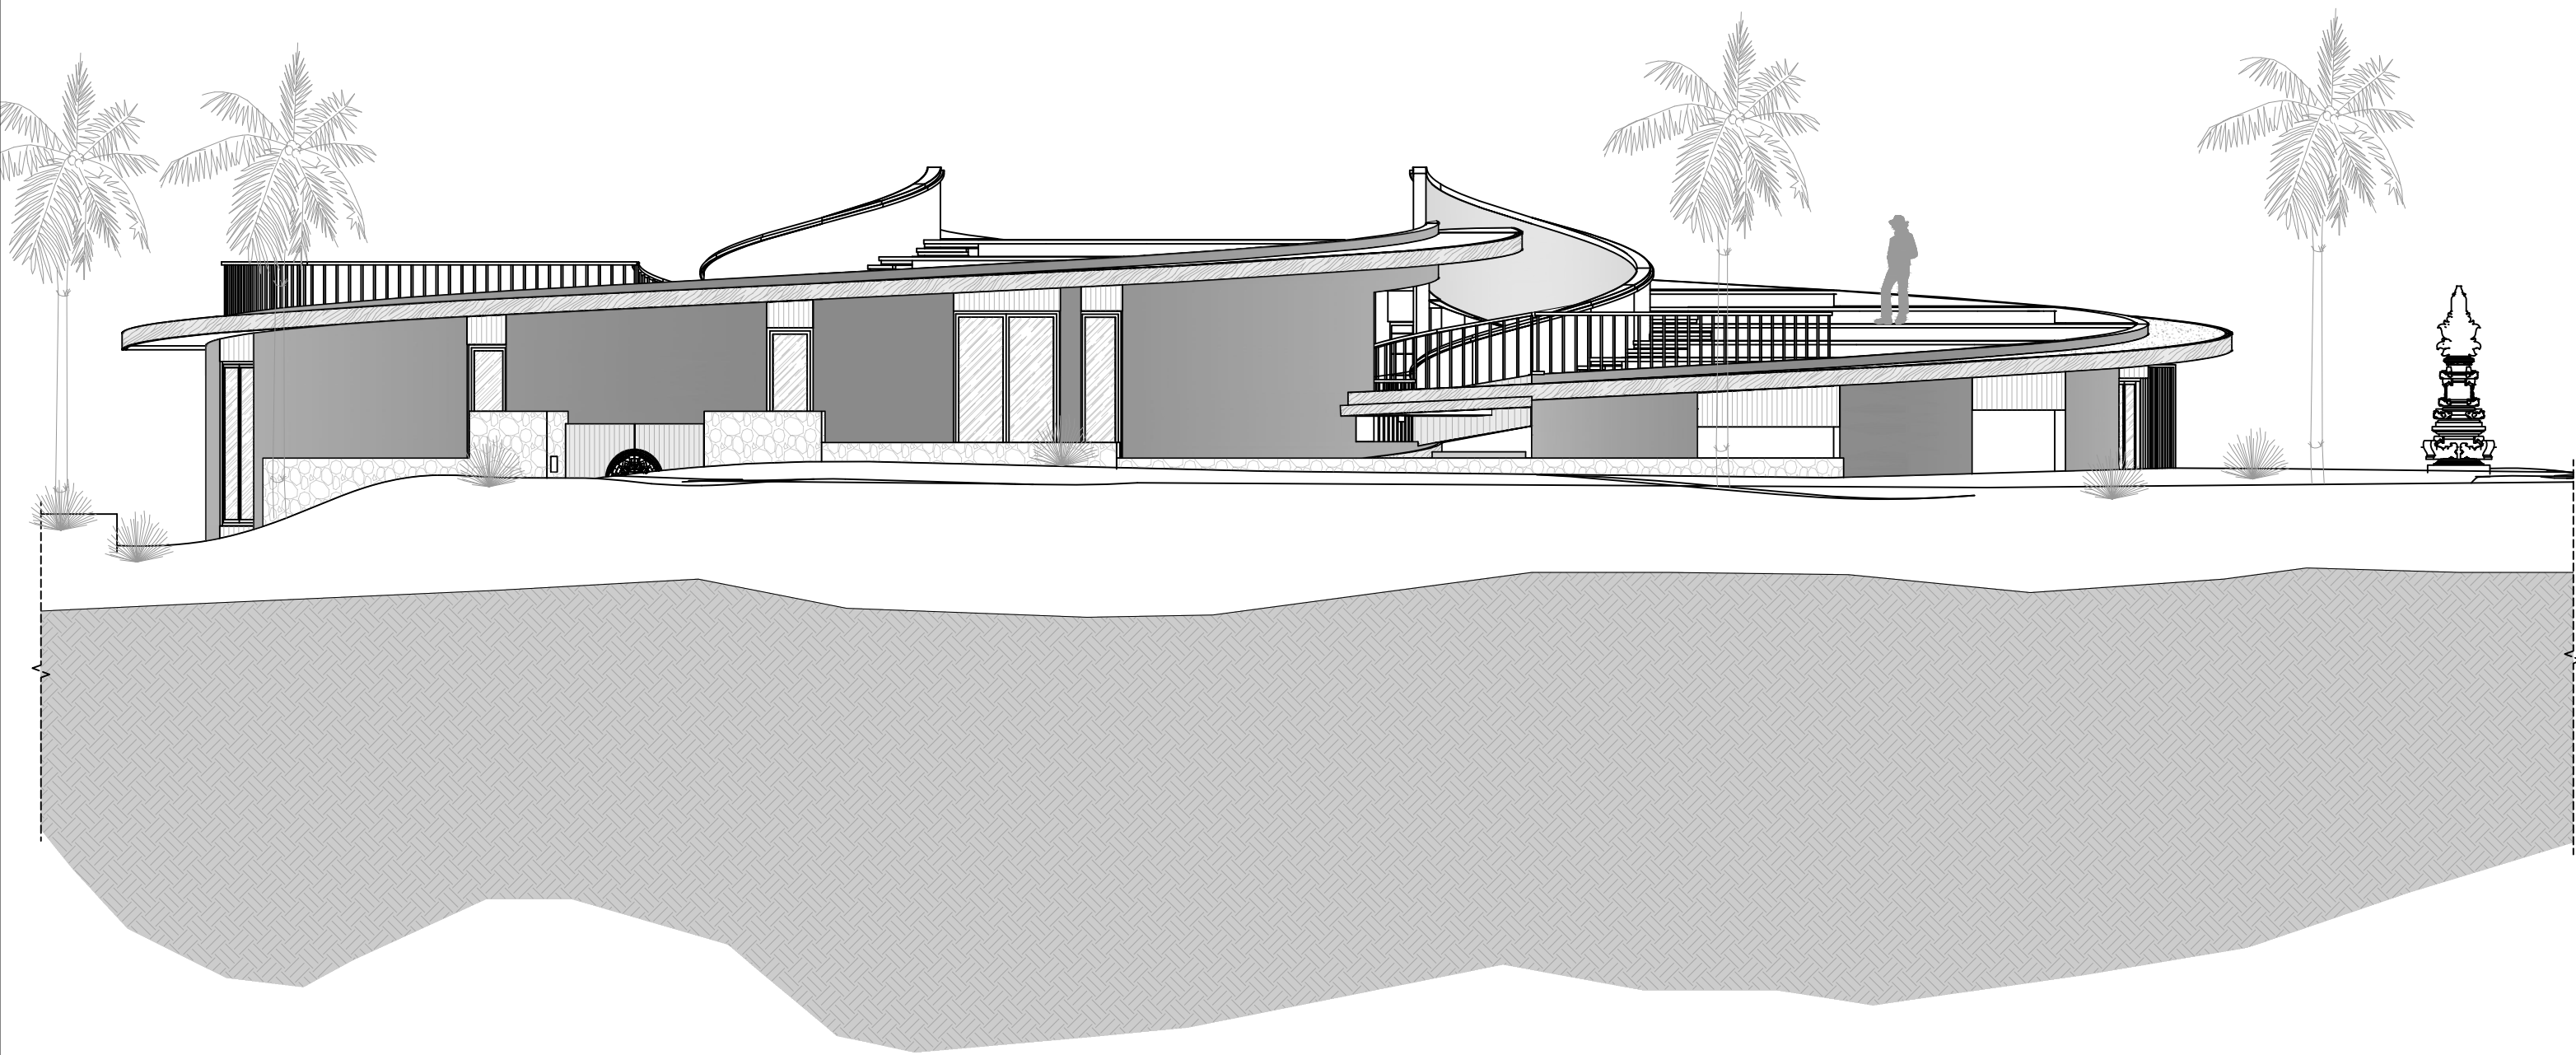



HOUSE 8 - ELEVATION 04 (East)

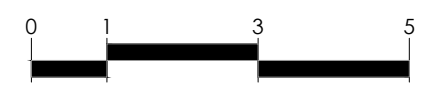

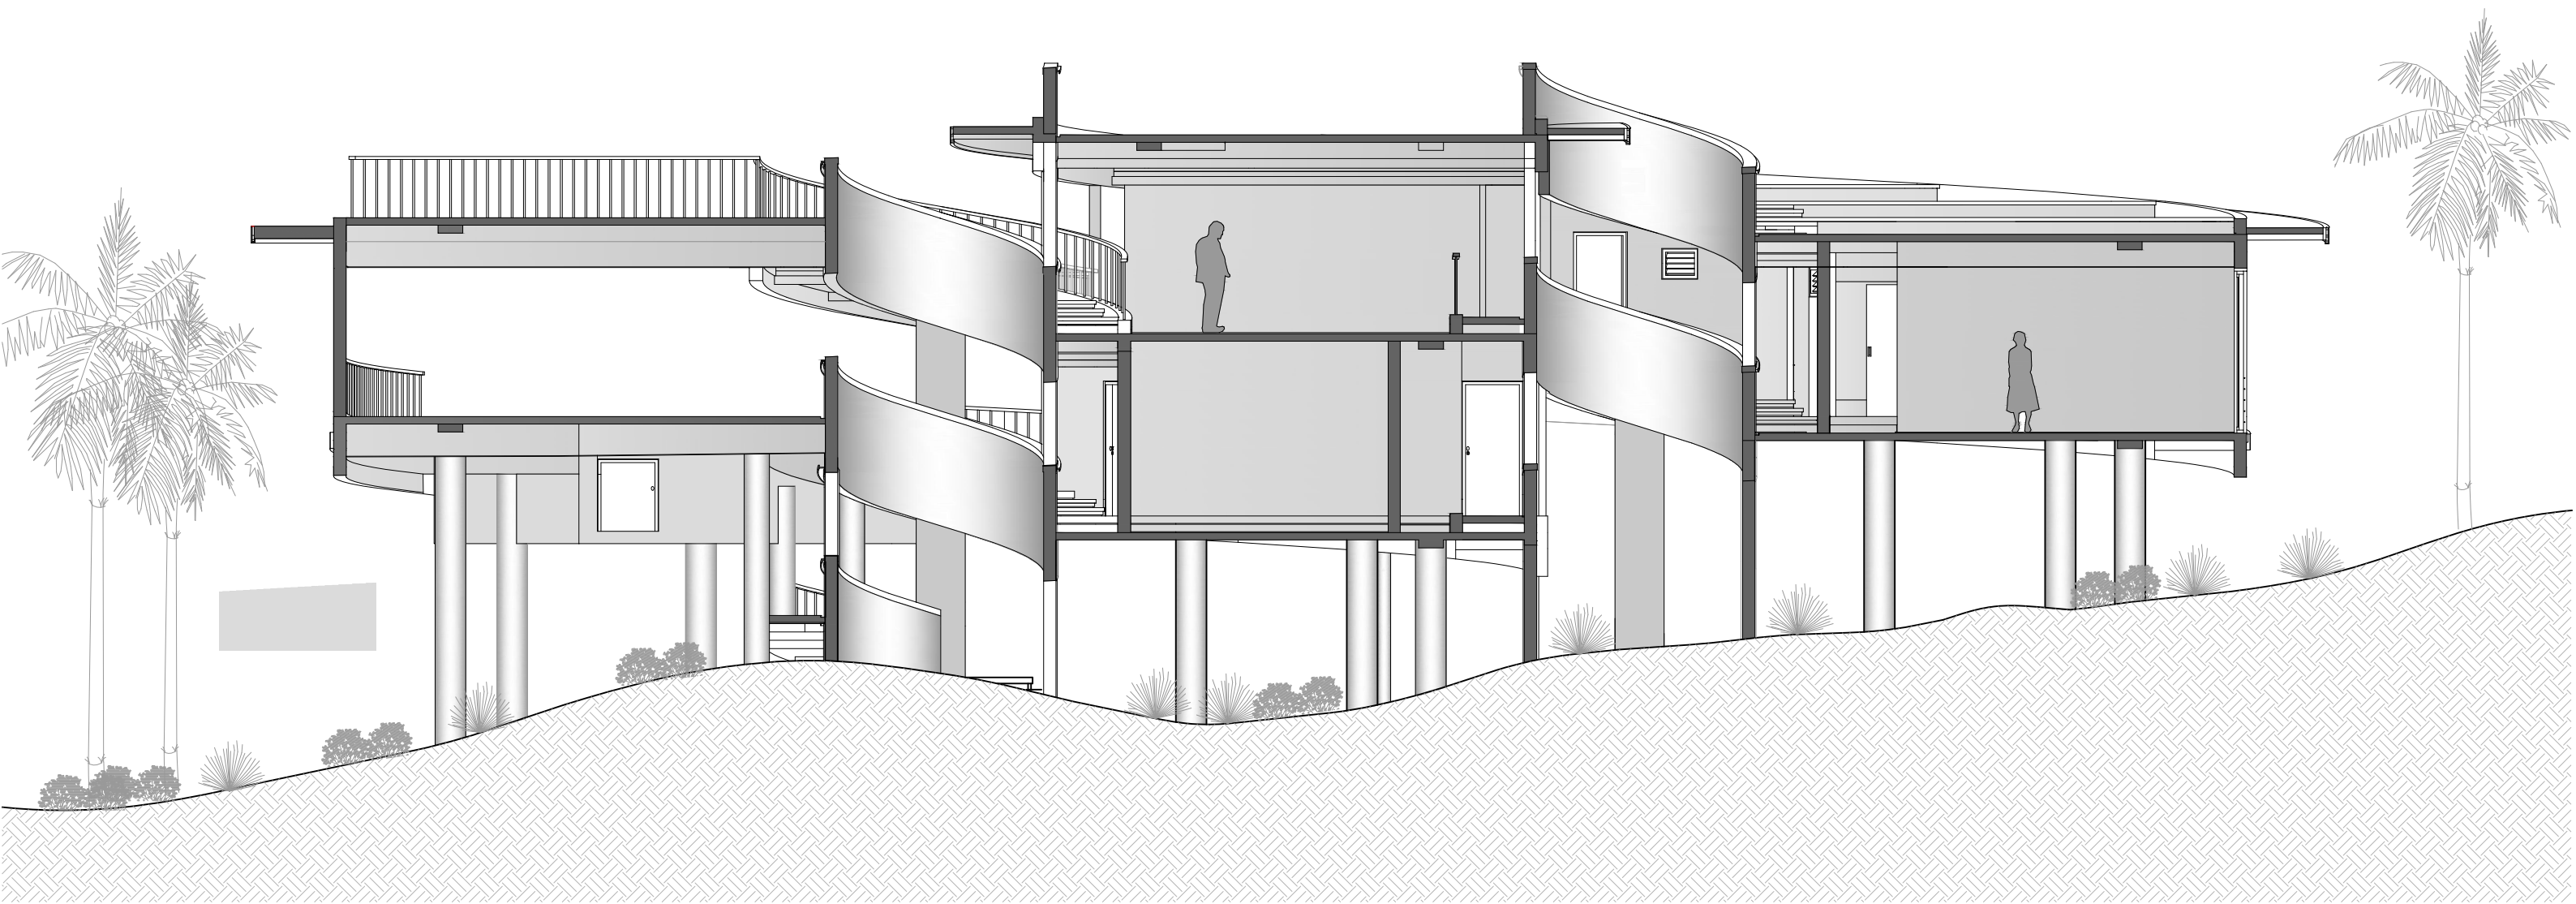

HOUSE 8 - SECTION A

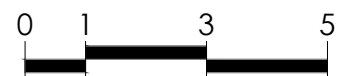

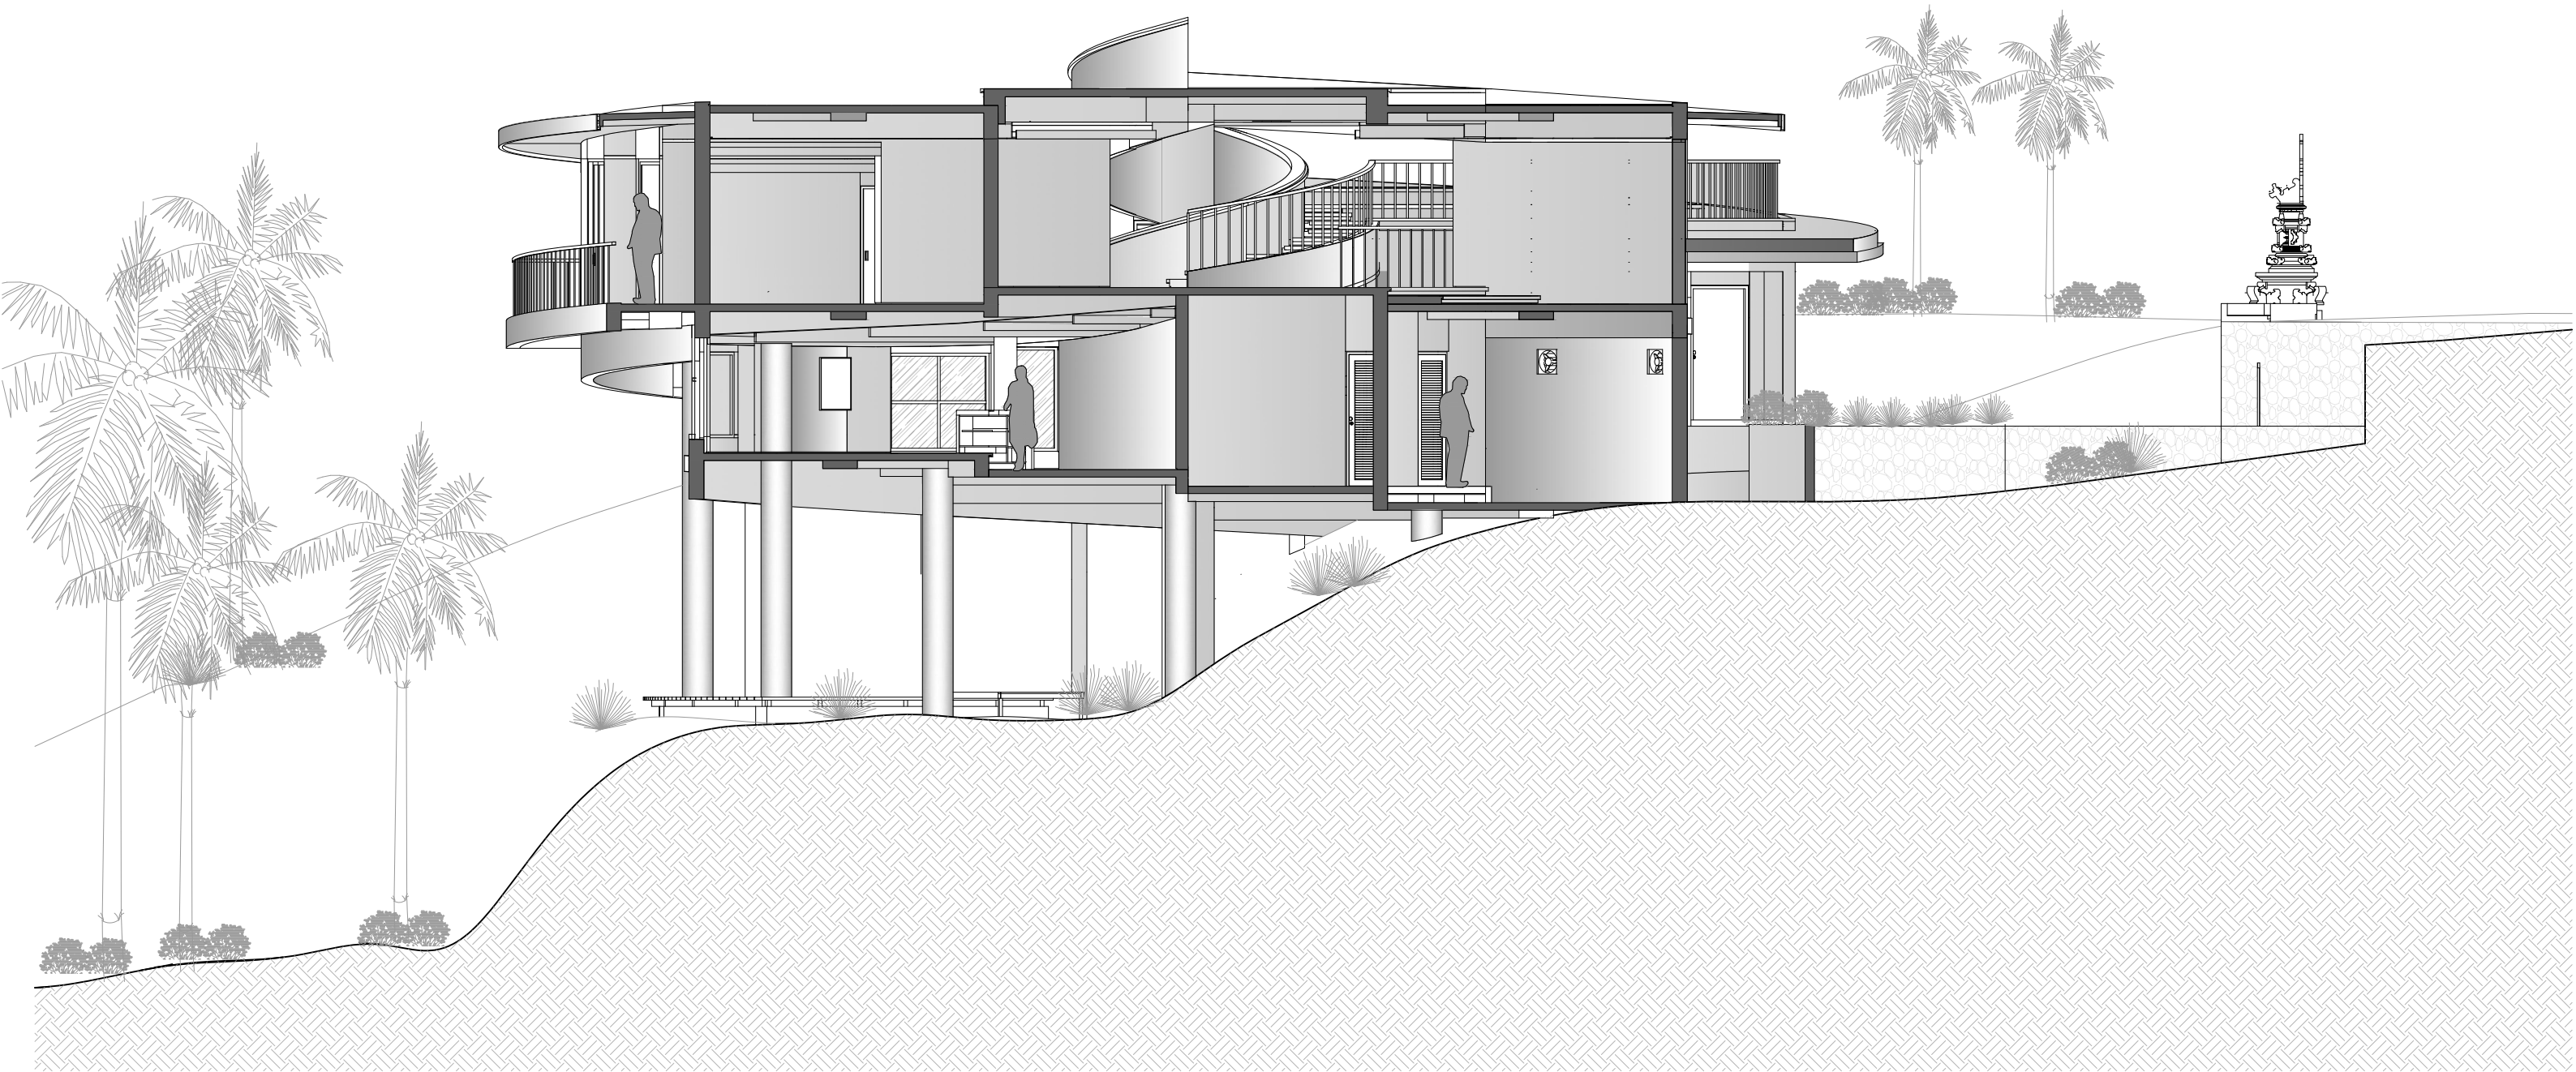

HOUSE 8 - SECTION B

