


LEVEL 02
+9.000 (msl +15.200)

SPANDREL
PANEL

HIGHEST CEILING
LEVEL +13.90

LOWEST CEILING
LEVEL +12.00

LEVEL 01
+/-0.00 (msl +6.200)

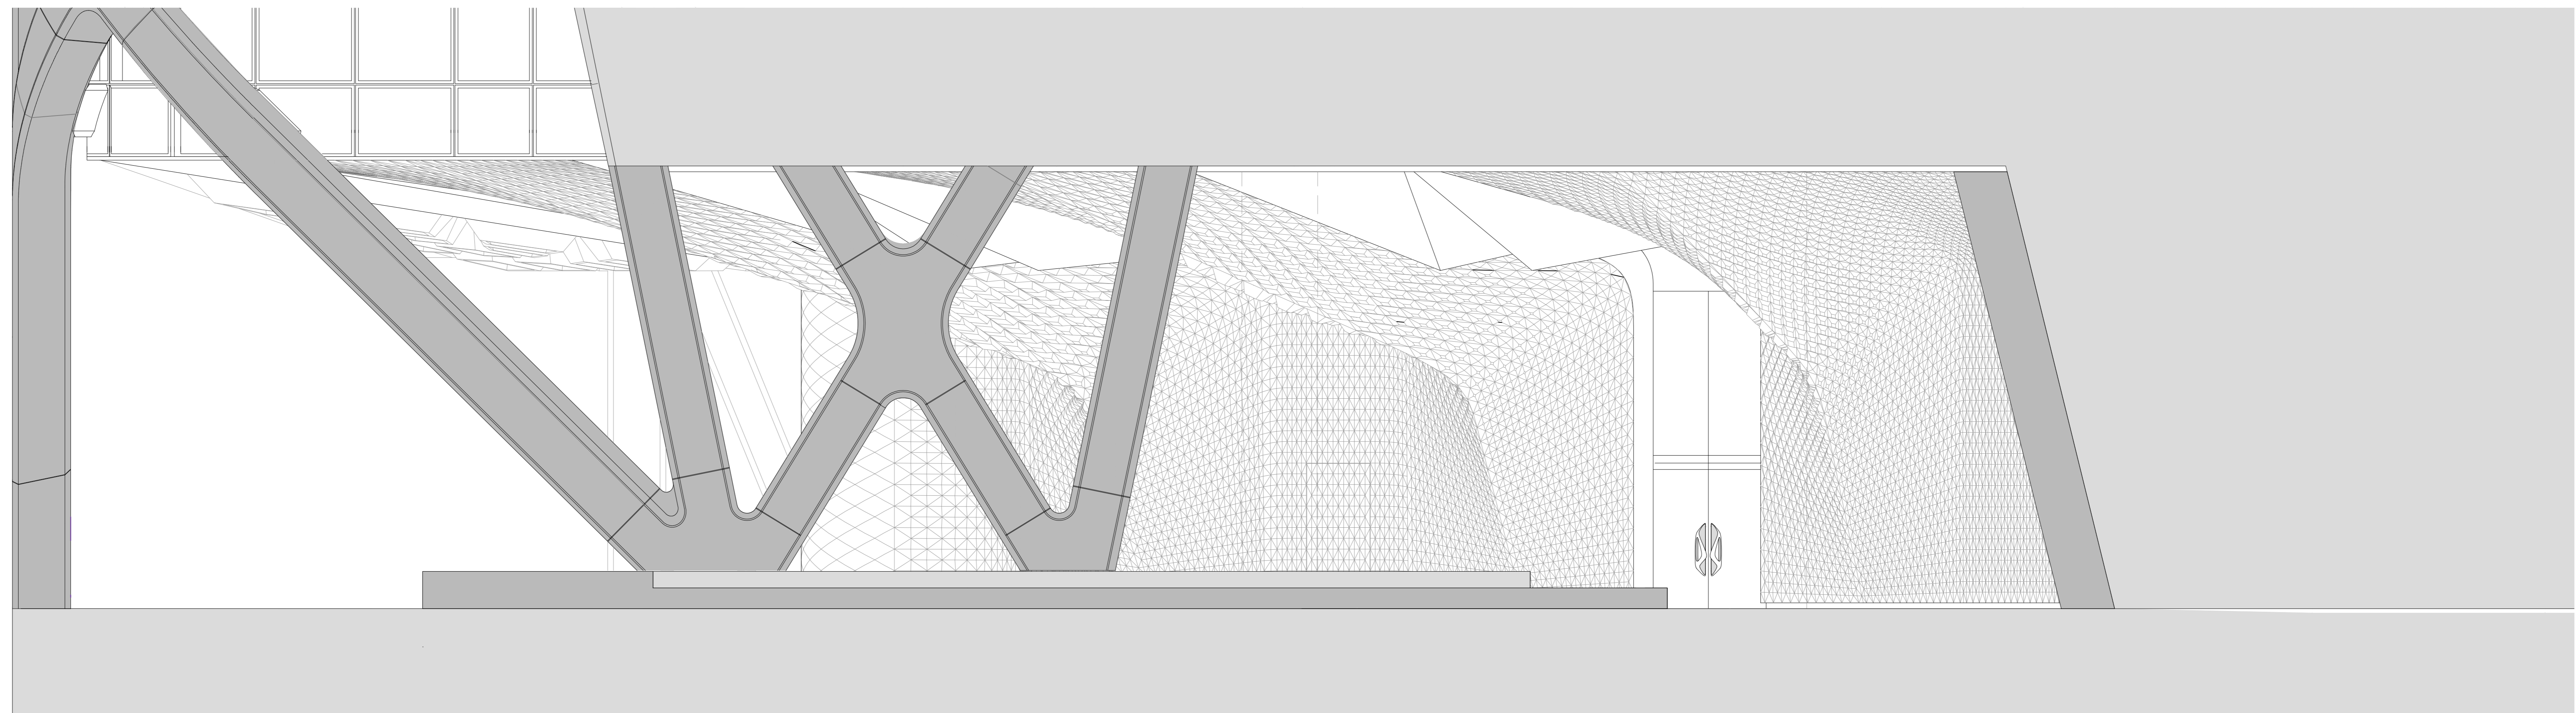

0 1 2 3 4 5 6m