

- 1 garagem _ garage
- 2 sauna _ sauna
- 3 vestiário _ dressing room
- 4 depósito _ storage
- 5 sala de máquinas _ machine room
- 6 sala de tv _ tv room
- 7 churrasqueira _ barbecue
- 8 varanda _ veranda
- 9 deck _ deck
- 10 piscina _ swimming pool
- 11 ofurô _ hot tub
- 12 estar _ living room
- 13 jantar _ dining room
- 14 lavabo _ toilet
- 15 louceiro _ cupboard
- 16 adega _ wine cellar
- 17 suite _ en suite bedroom
- 18 suite master _ en suite master bedroom
- 19 cozinha _ kitchen
- 20 despensa _ food storage
- 21 lavanderia _ laundry room
- 22 banheiro serviço _ maid's bathroom
- 23 dorm. serviço _ maid's bedroom
- 24 dorm. caseiro _ caretaker's bedroom
- 25 banheiro caseiro _ caretaker's bathroom
- 26 estar caseiro _ caretaker's living room


planta térreo _ groundfloor

1:200






corte AA _ AA section
1:200

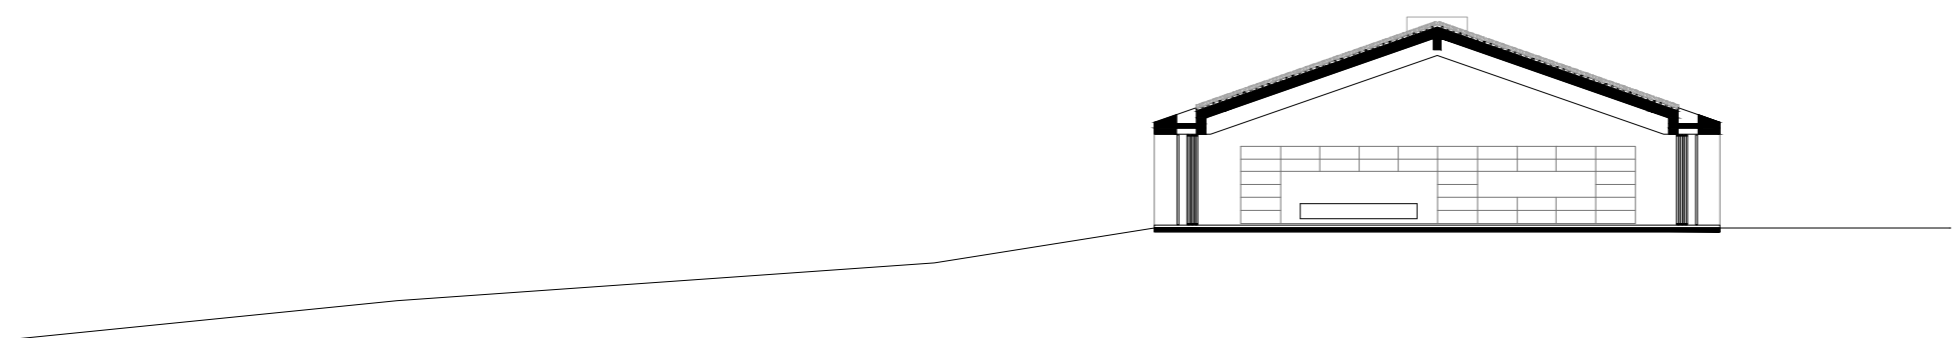

corte BB _ BB section
1:200

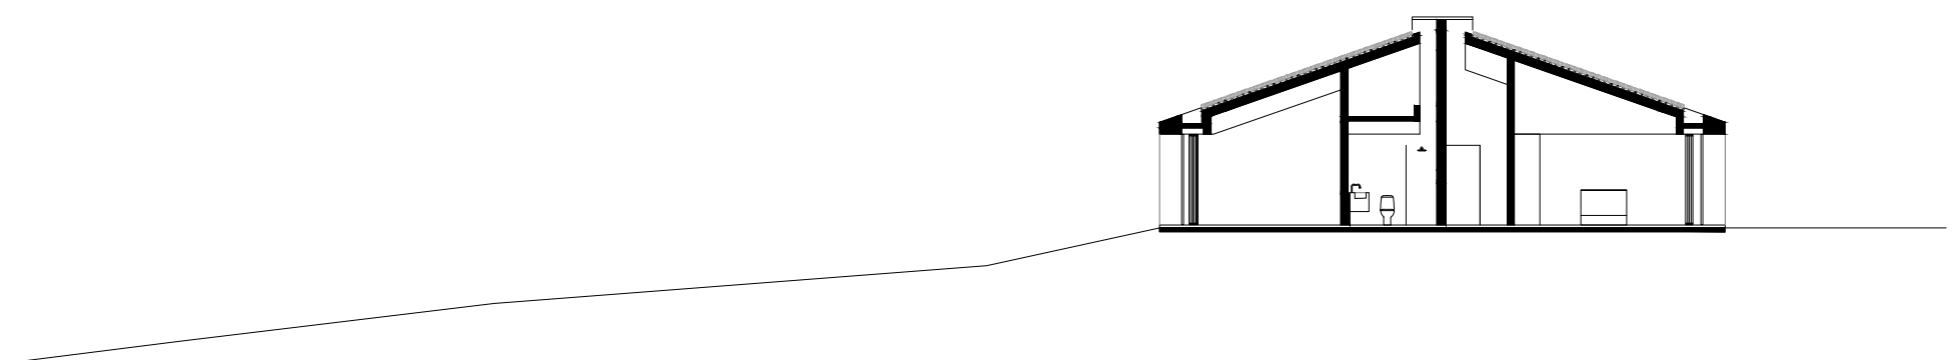

corte CC _ CC section
1:200

