




0 2,5 5 15m

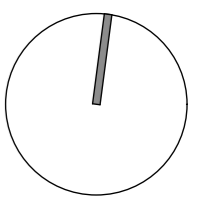

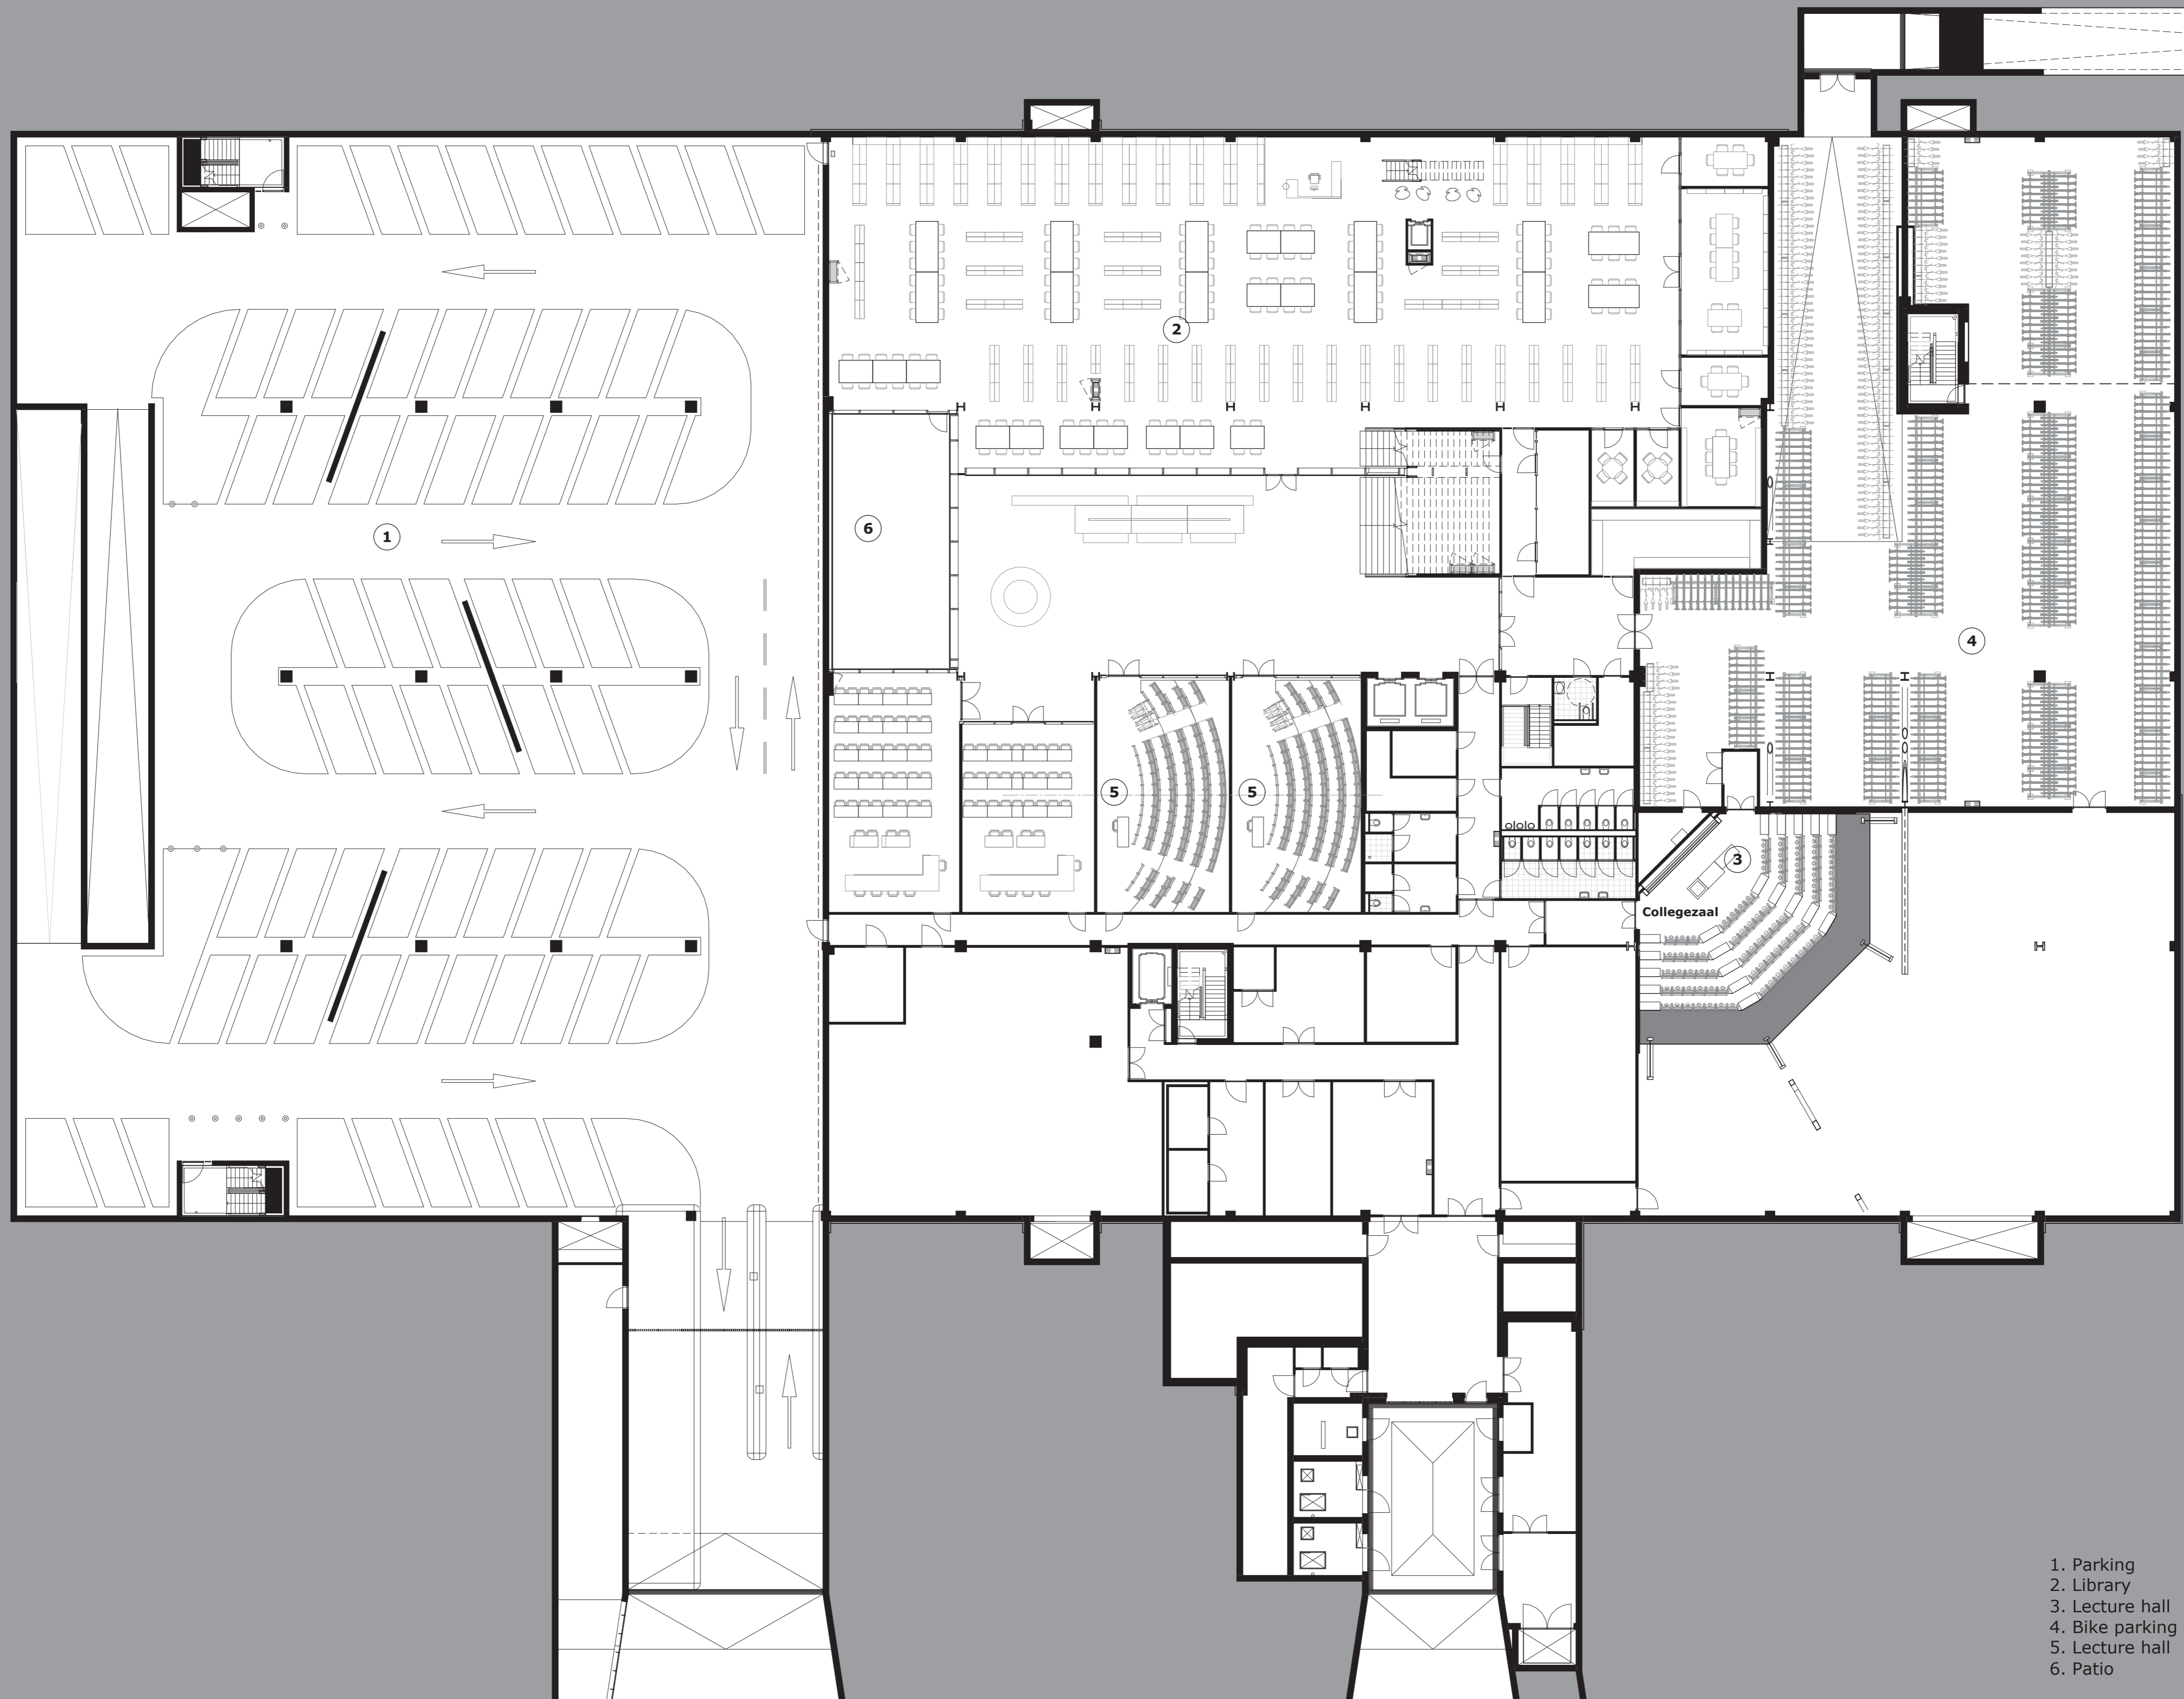



- 1. Parking
- 2. Library
- 3. Lecture hall
- 4. Bike parking
- 5. Lecture hall
- 6. Patio



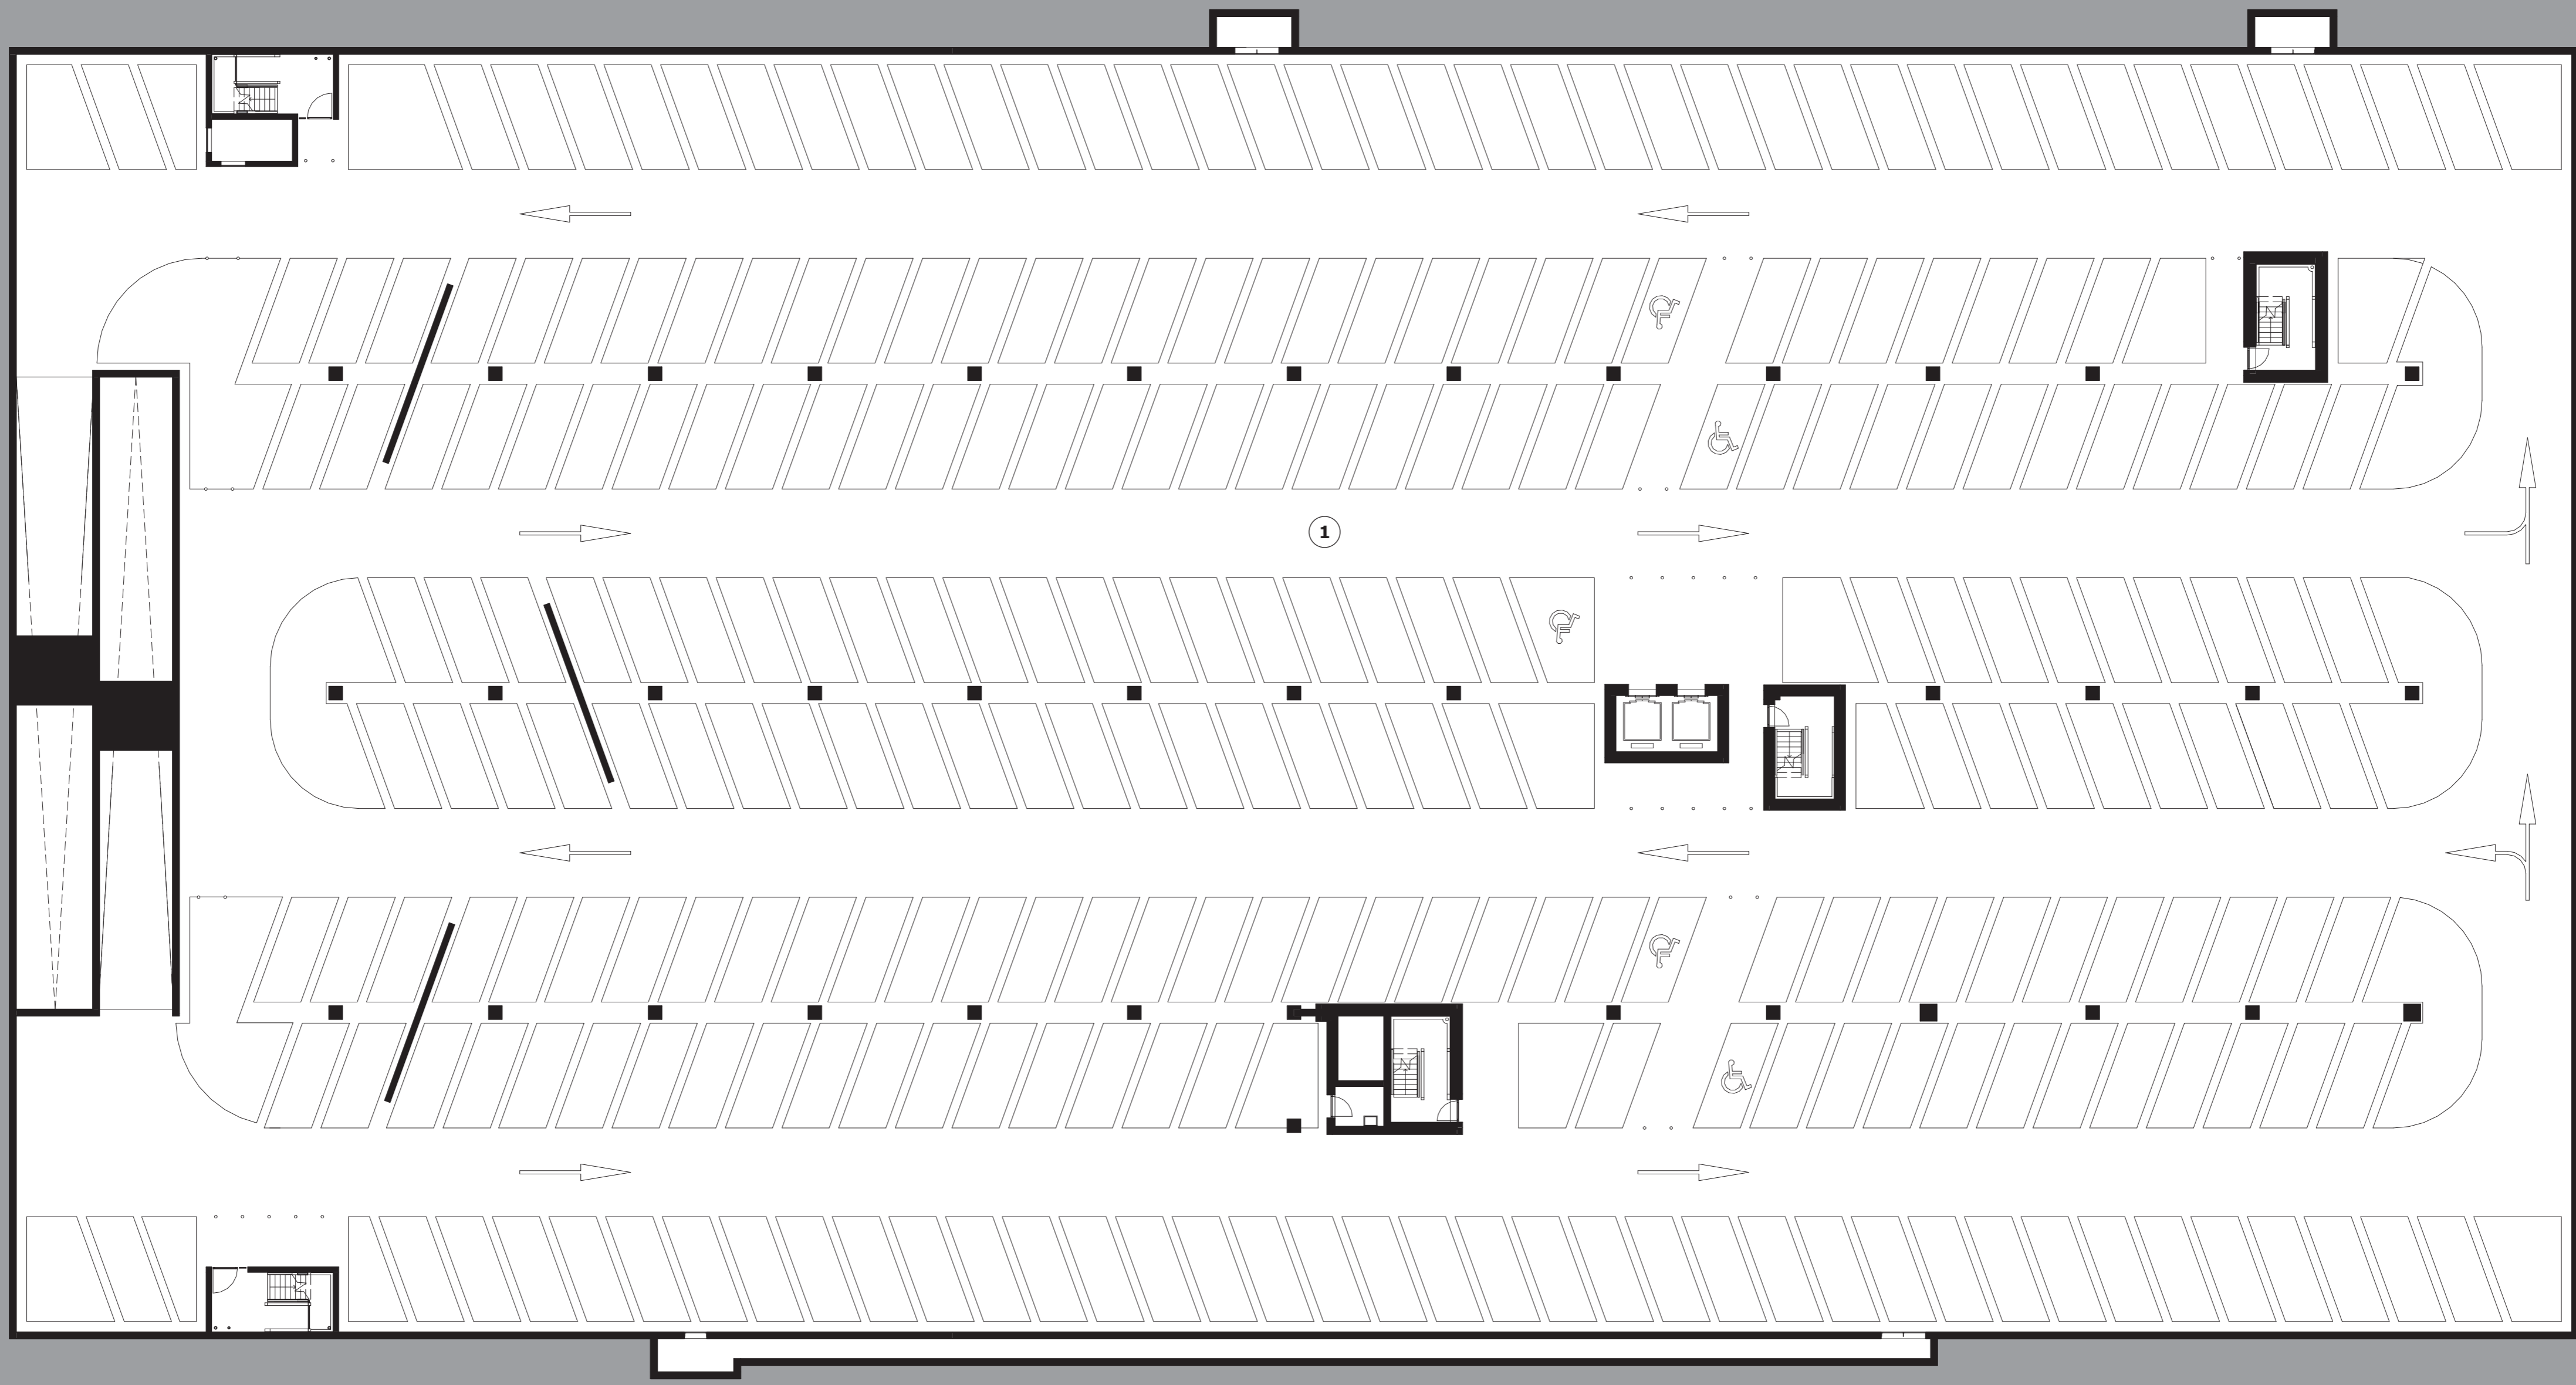



1. Parking

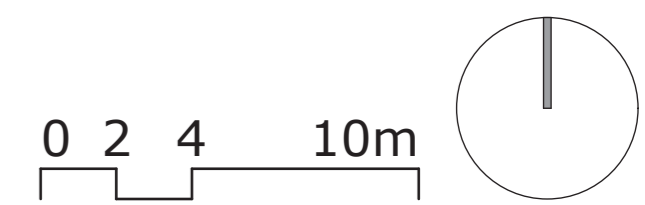

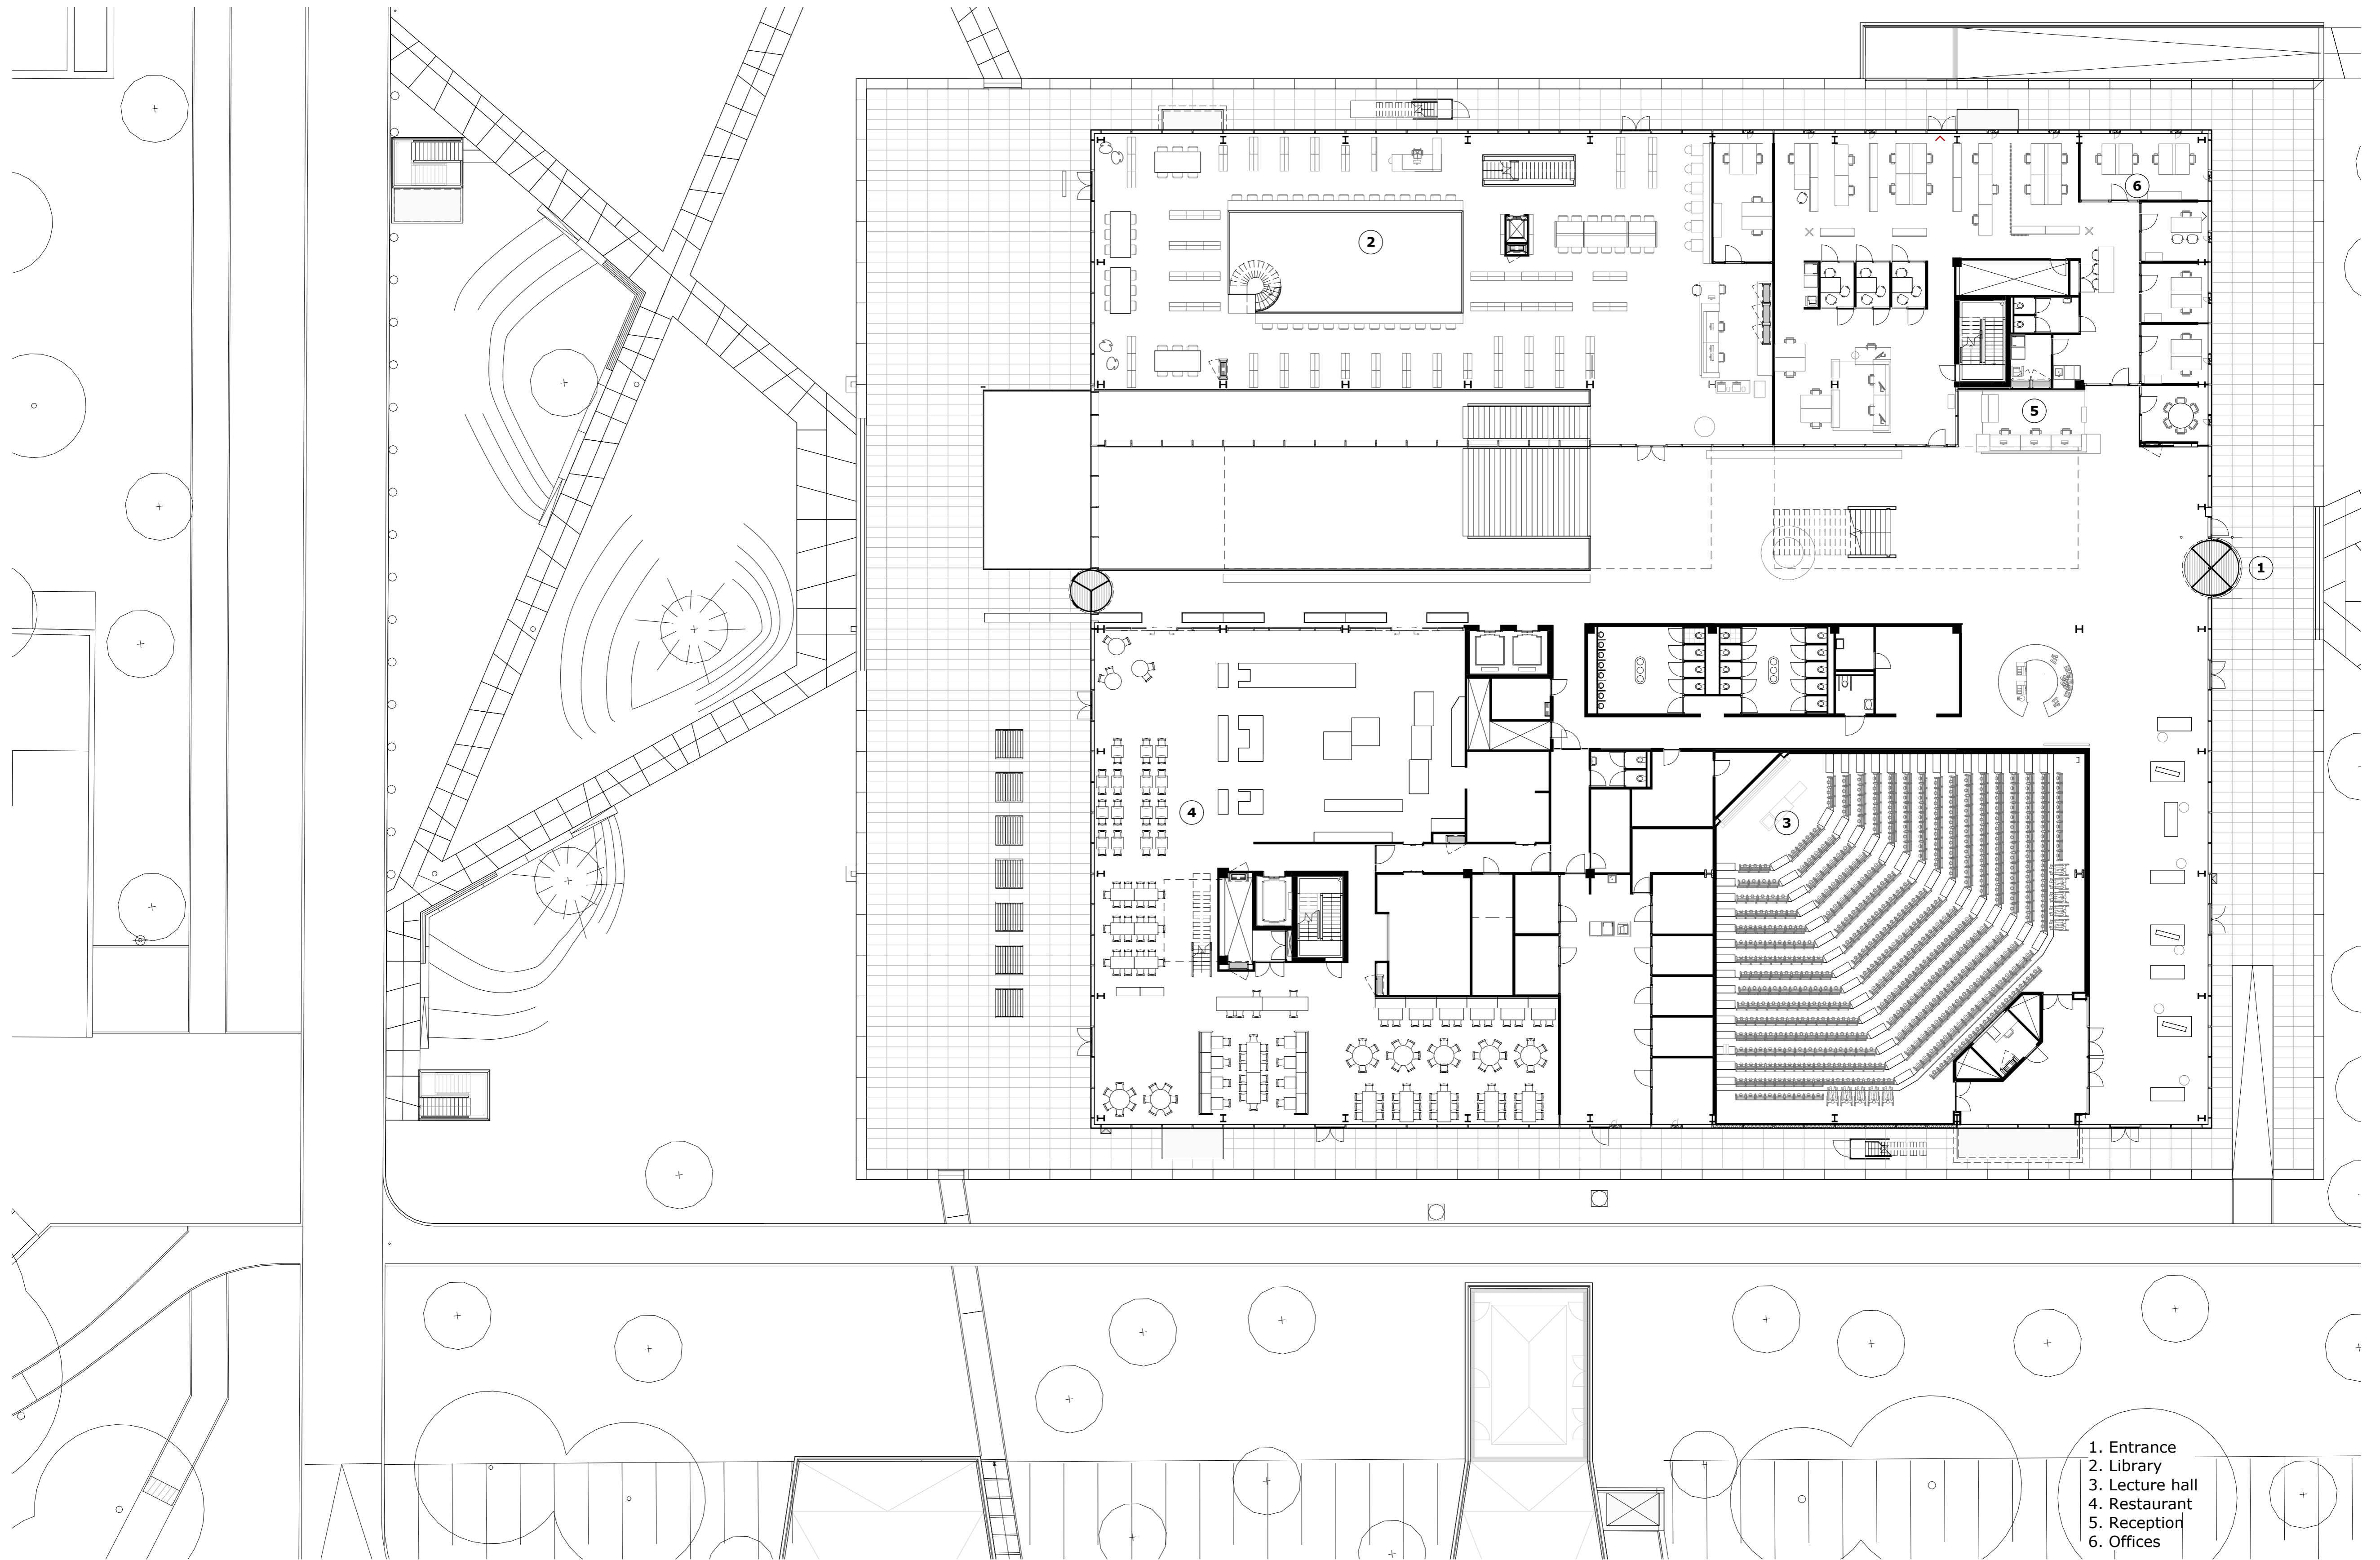



- 1. Entrance
- 2. Library
- 3. Lecture hall
- 4. Restaurant
- 5. Reception
- 6. Offices

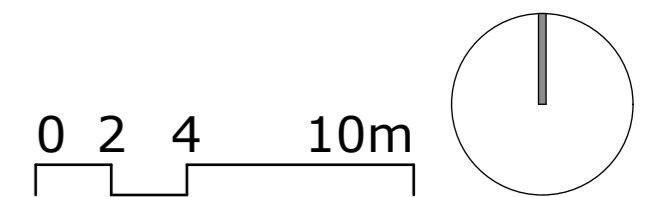

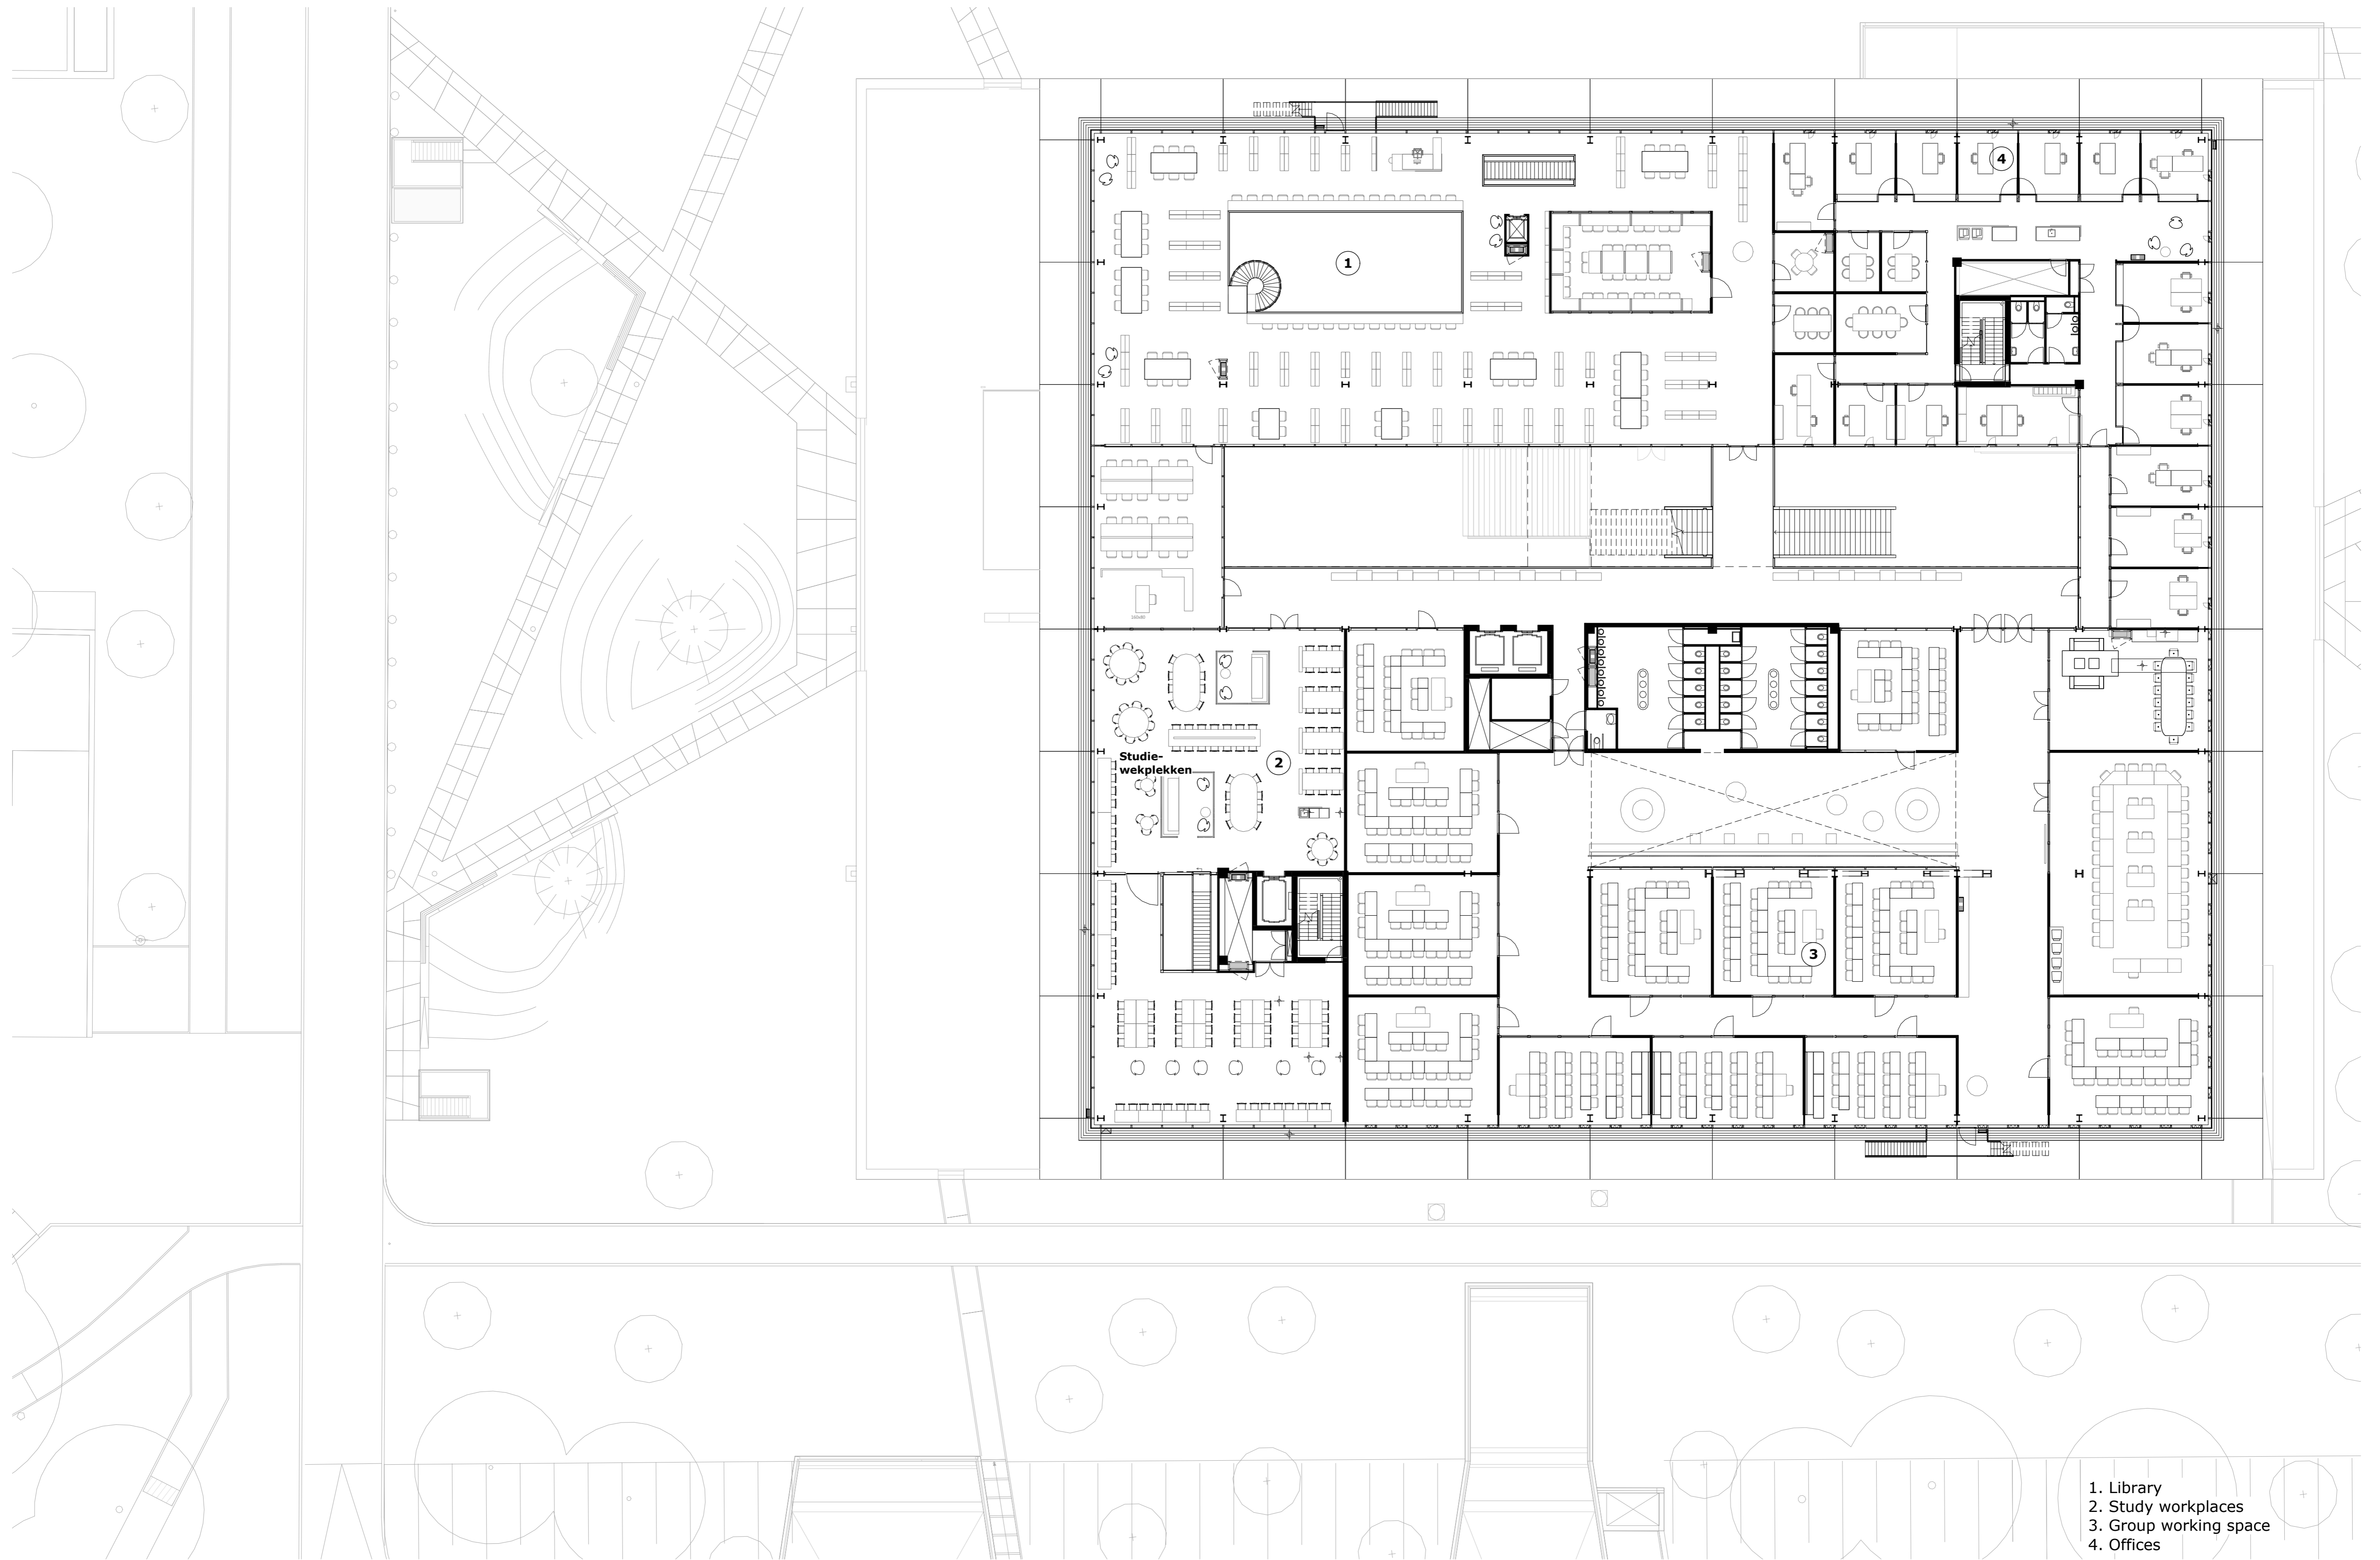



- 1. Library
- 2. Study workplaces
- 3. Group working space
- 4. Offices

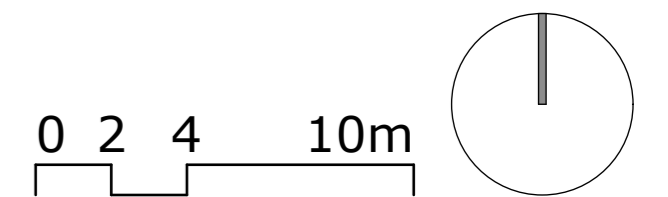

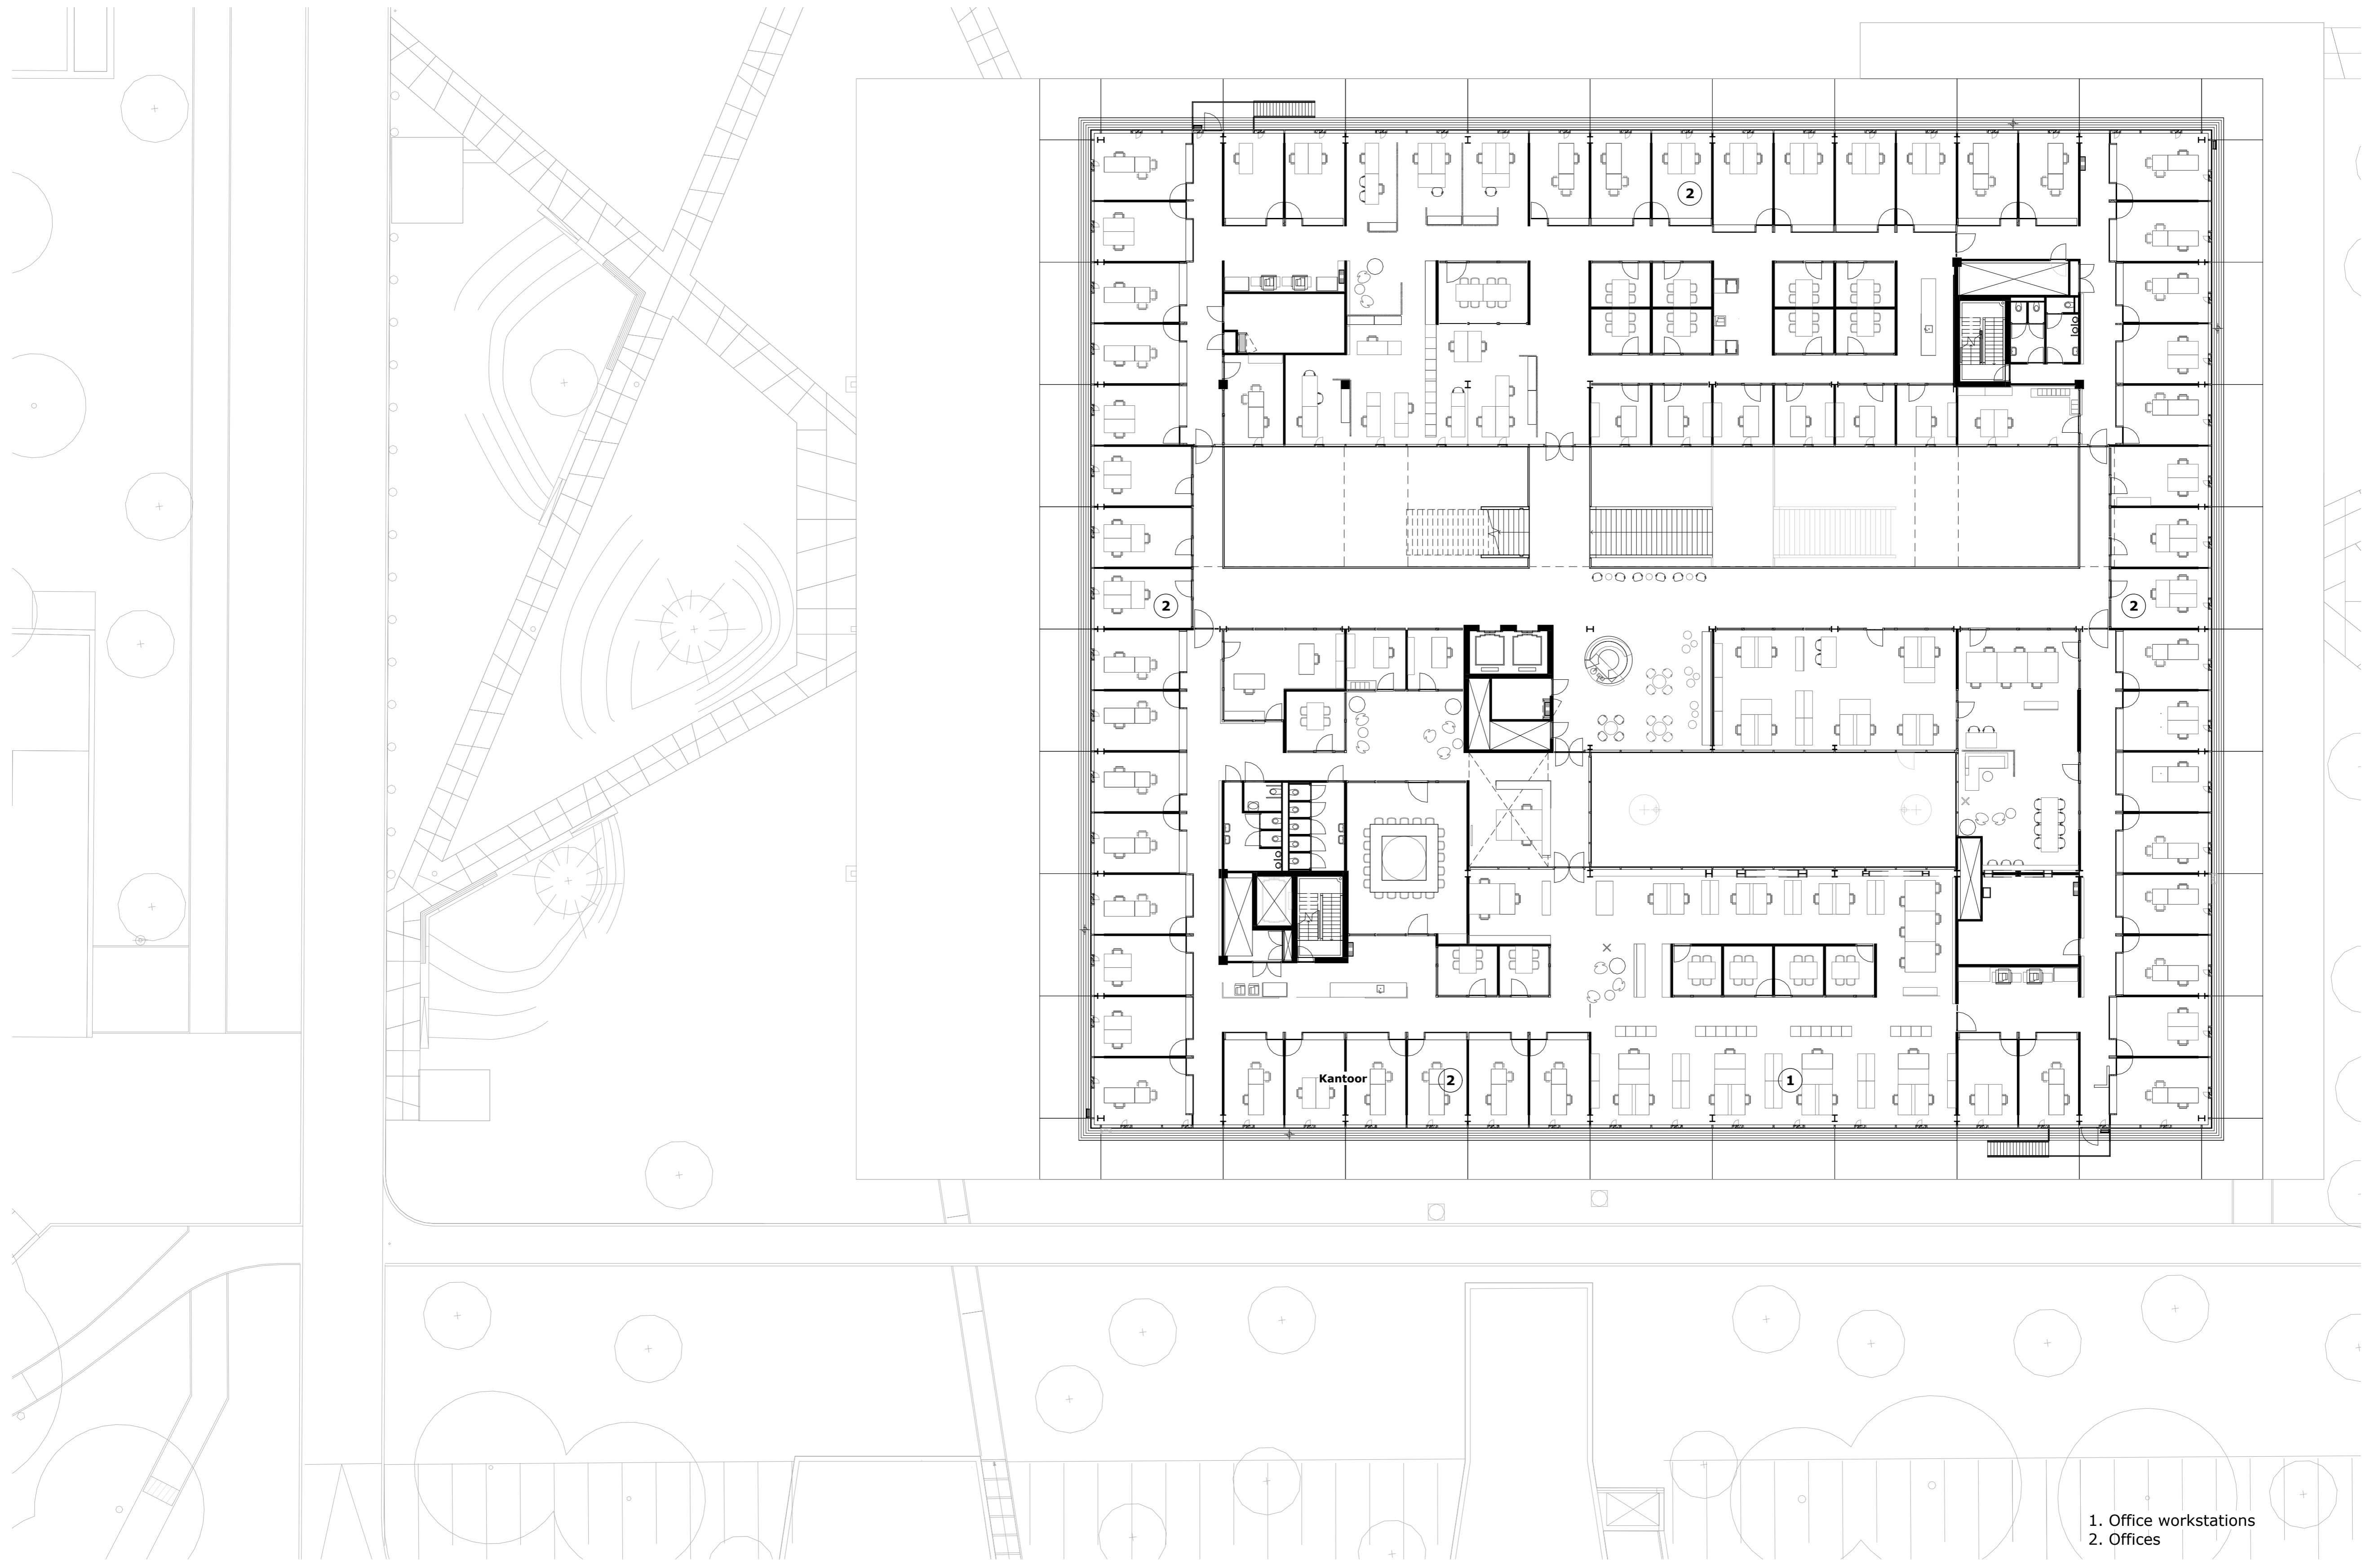



- 1. Office workstations
- 2. Offices

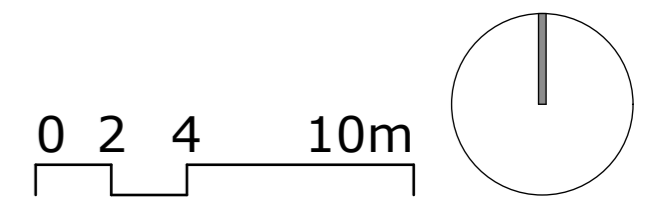


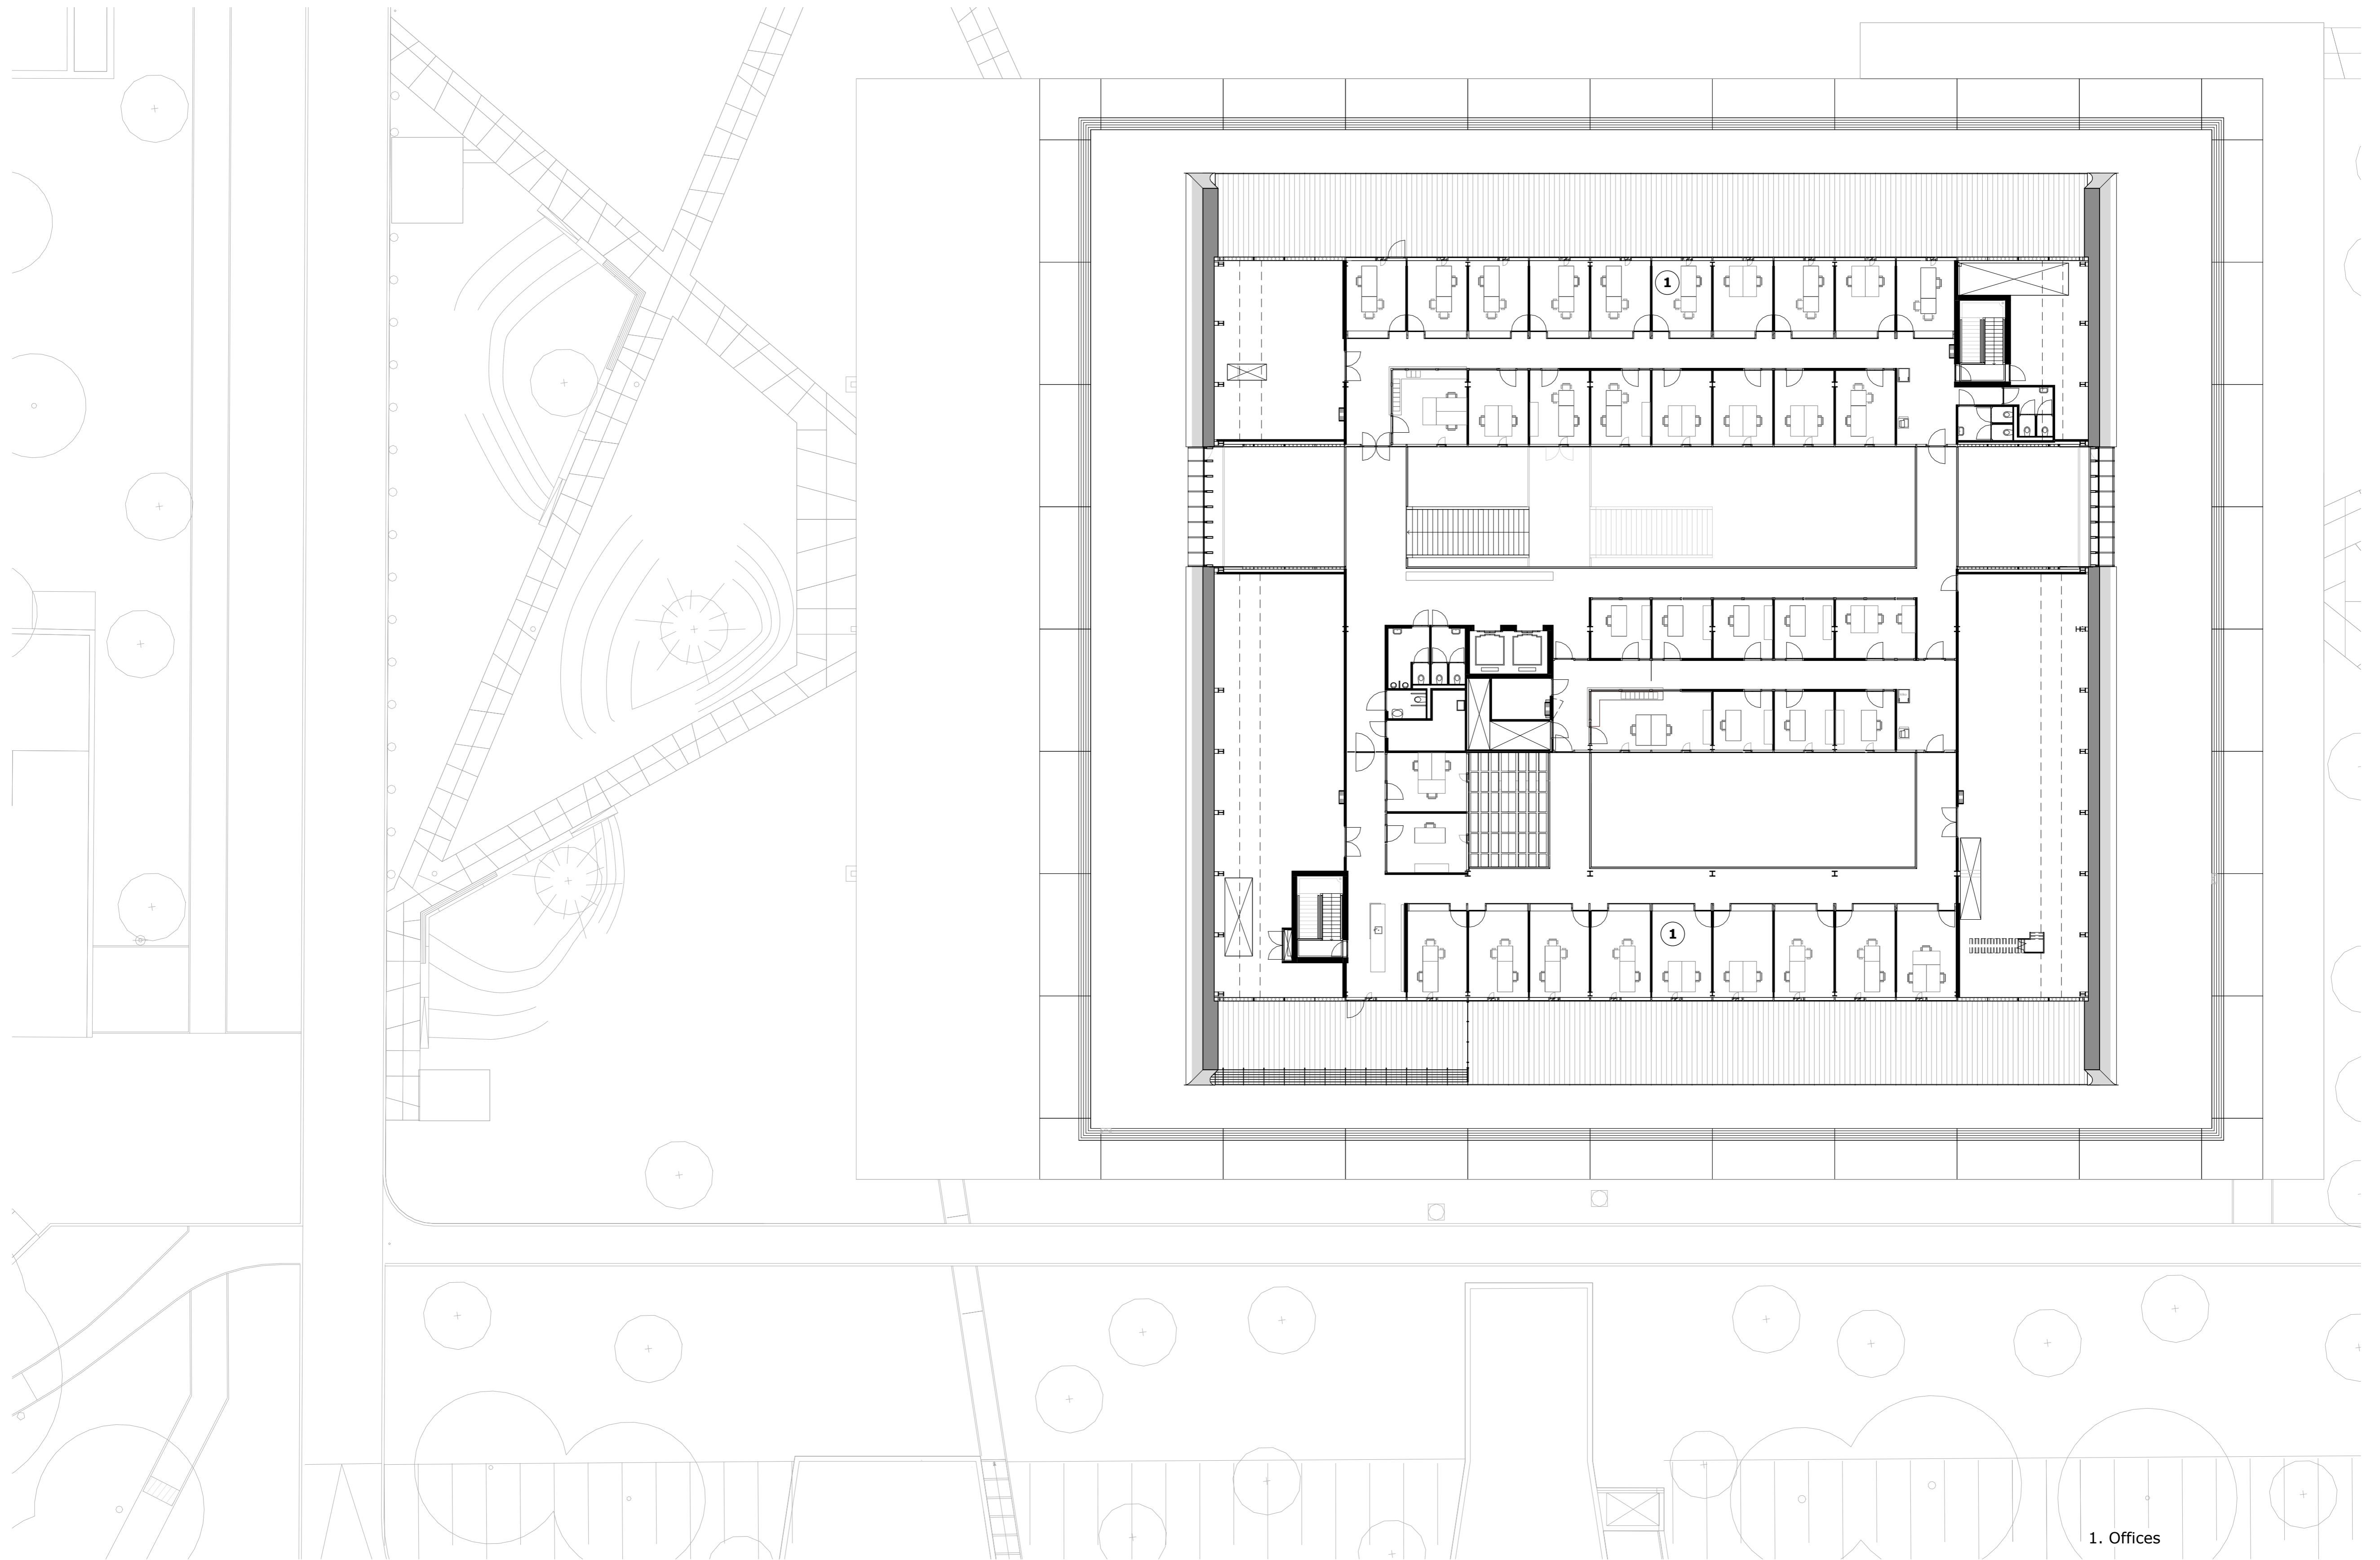


1. Offices

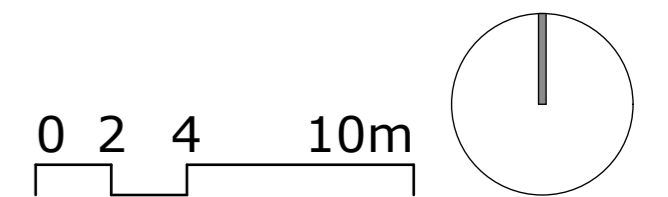


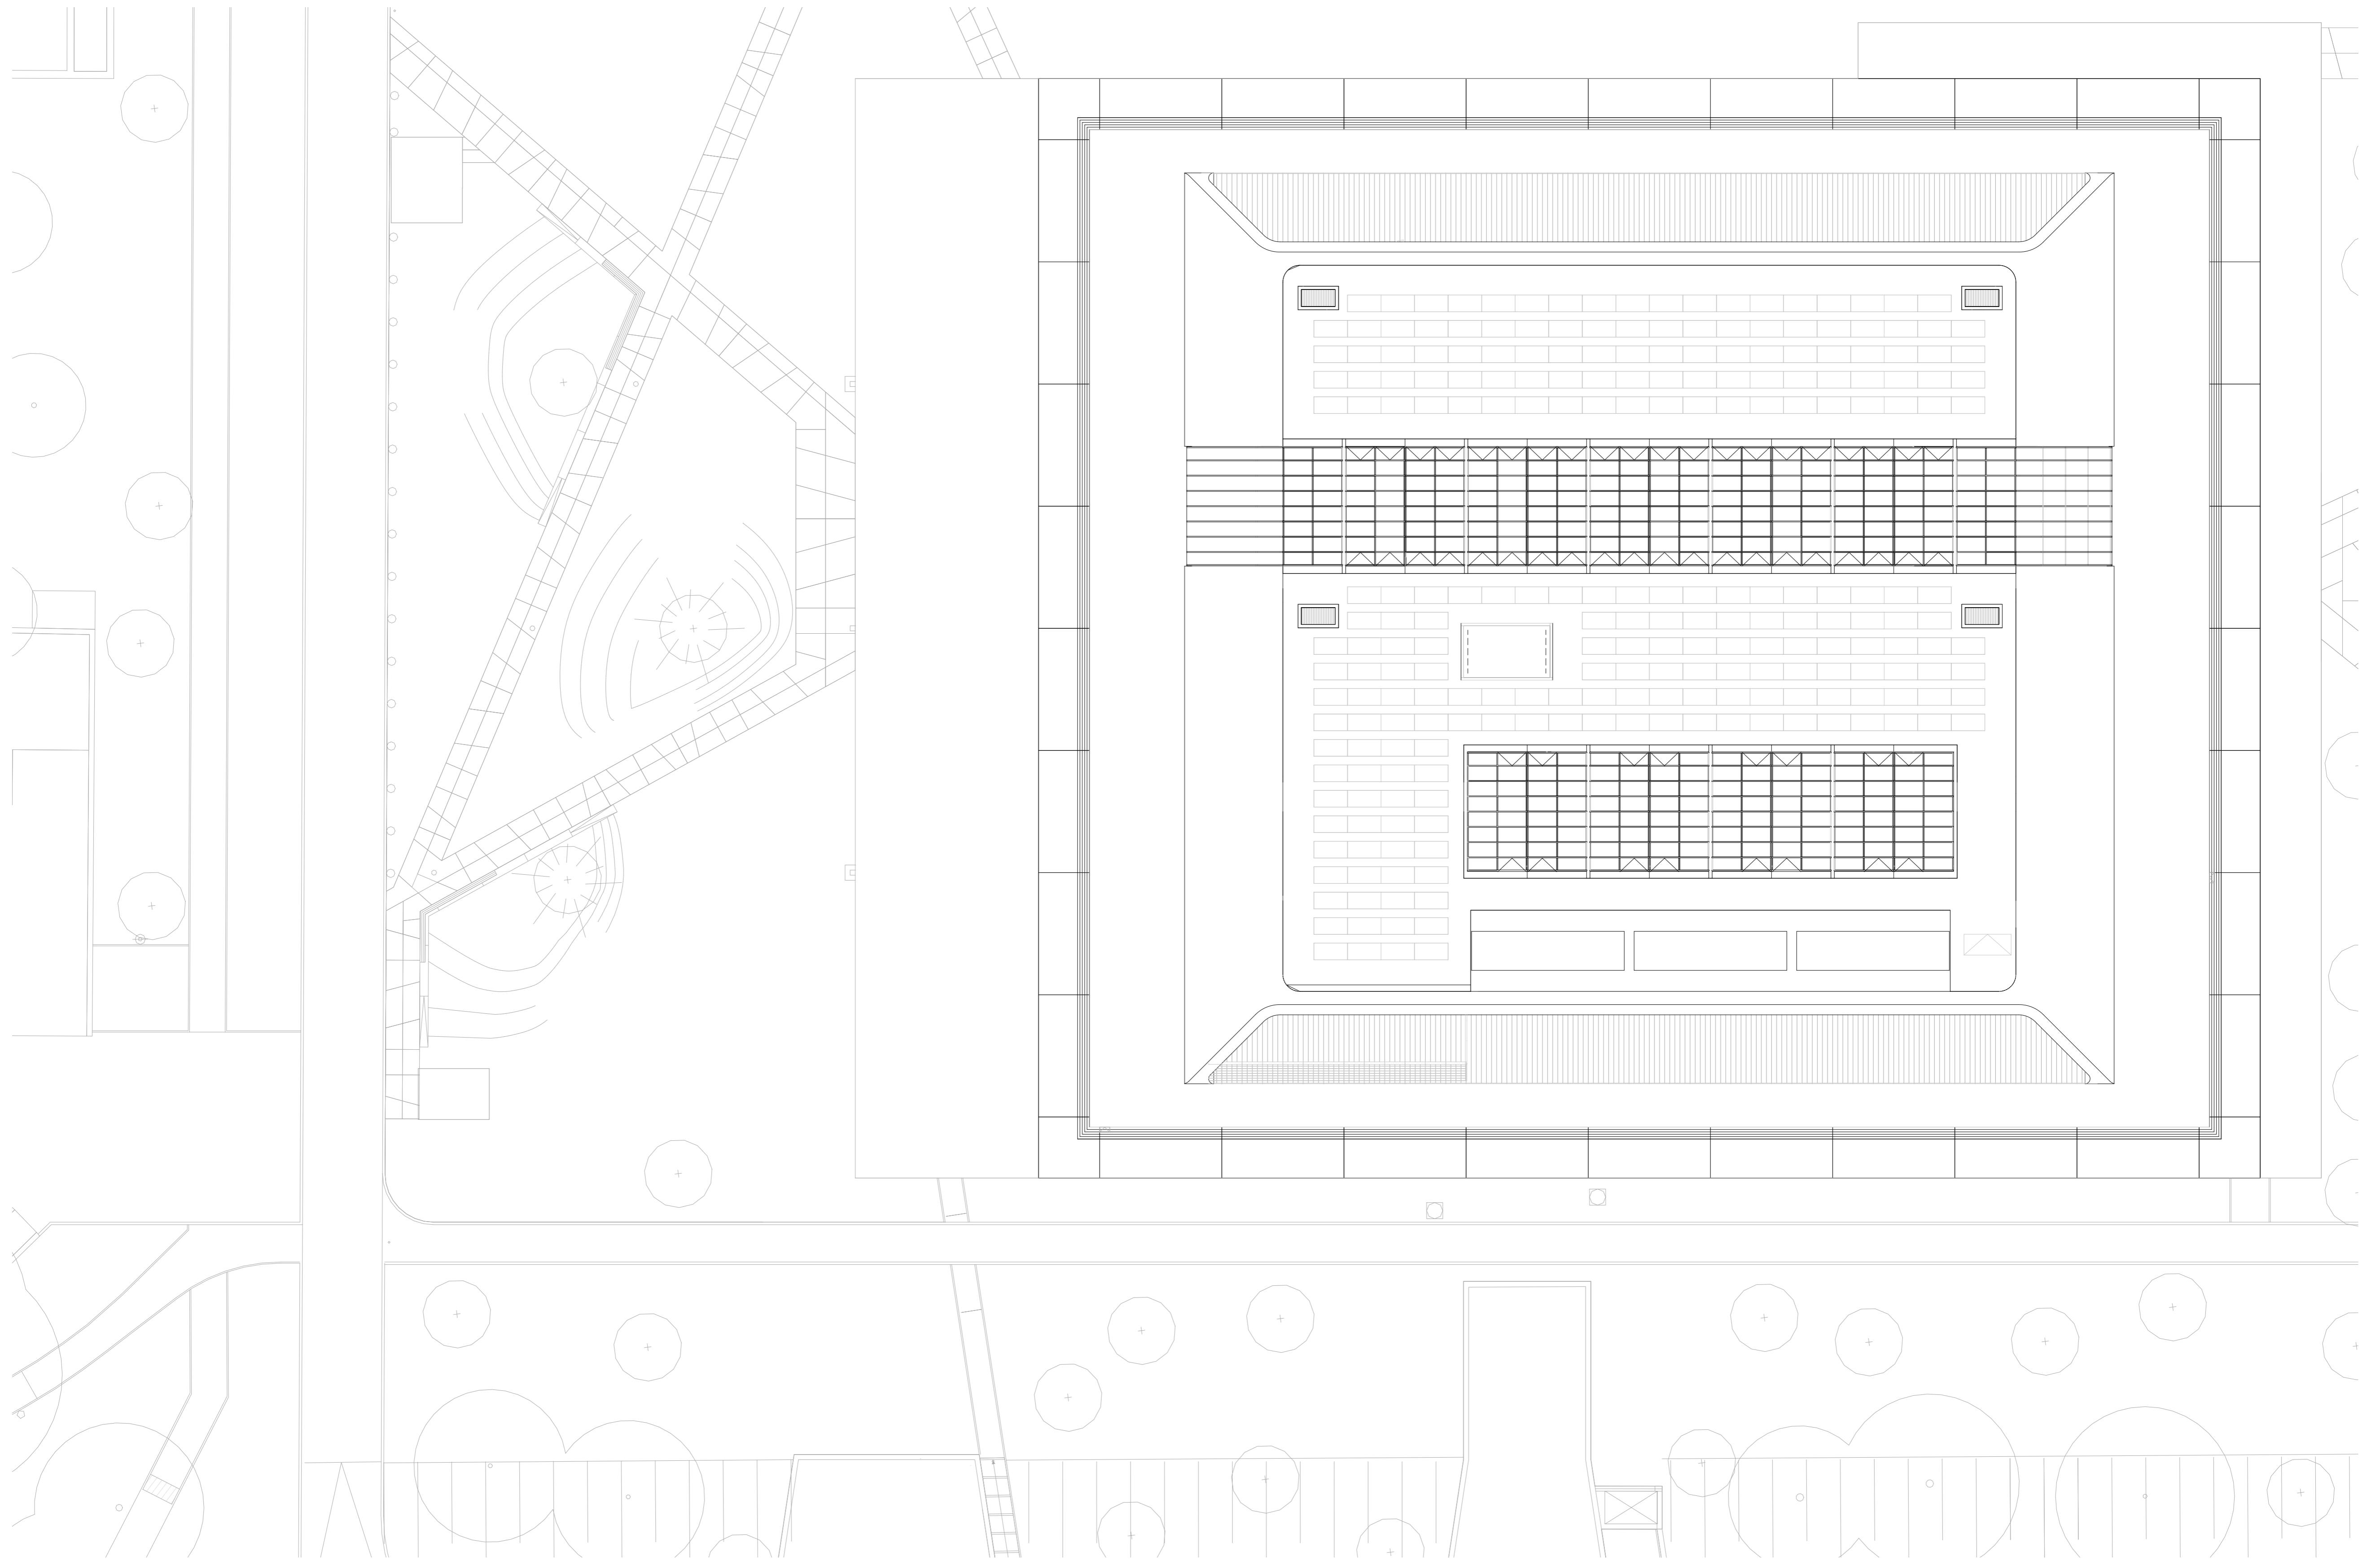




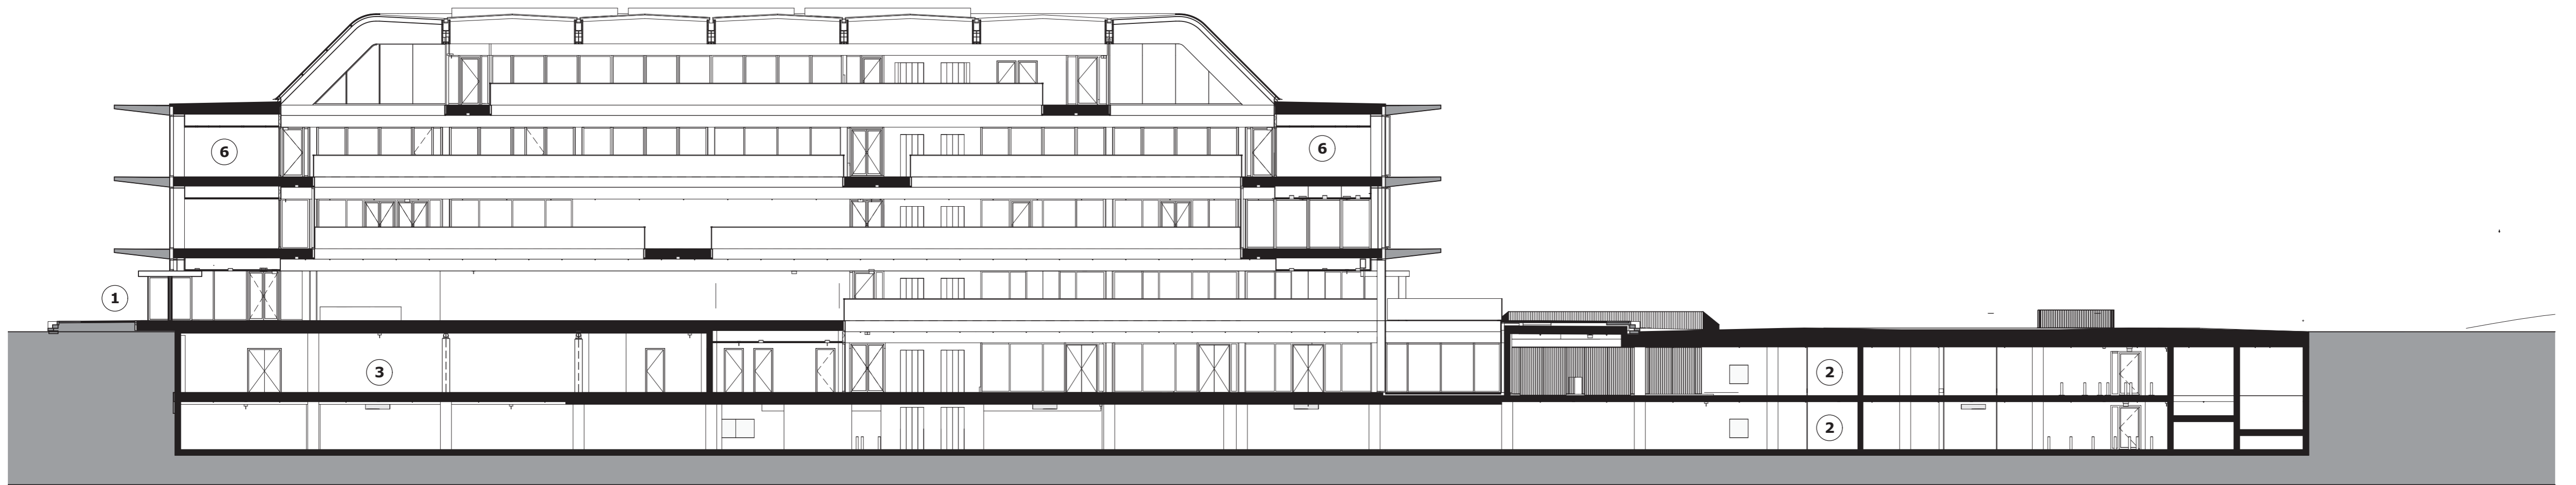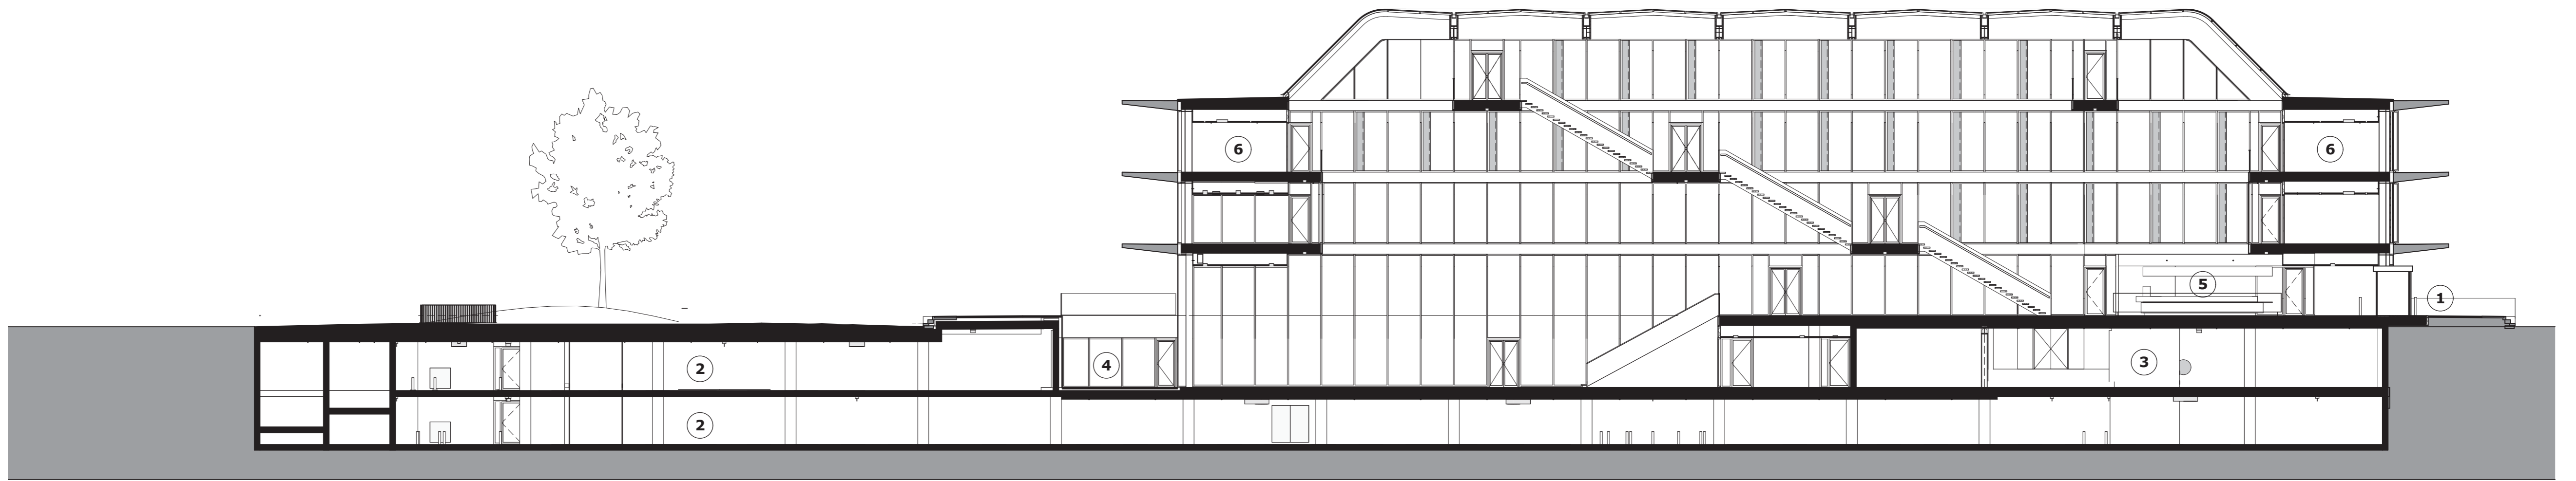

- 1. Entrance
- 2. Parking
- 3. Bike parking
- 4. Patio
- 5. Reception
- 6. Offices

0 2 4 10m

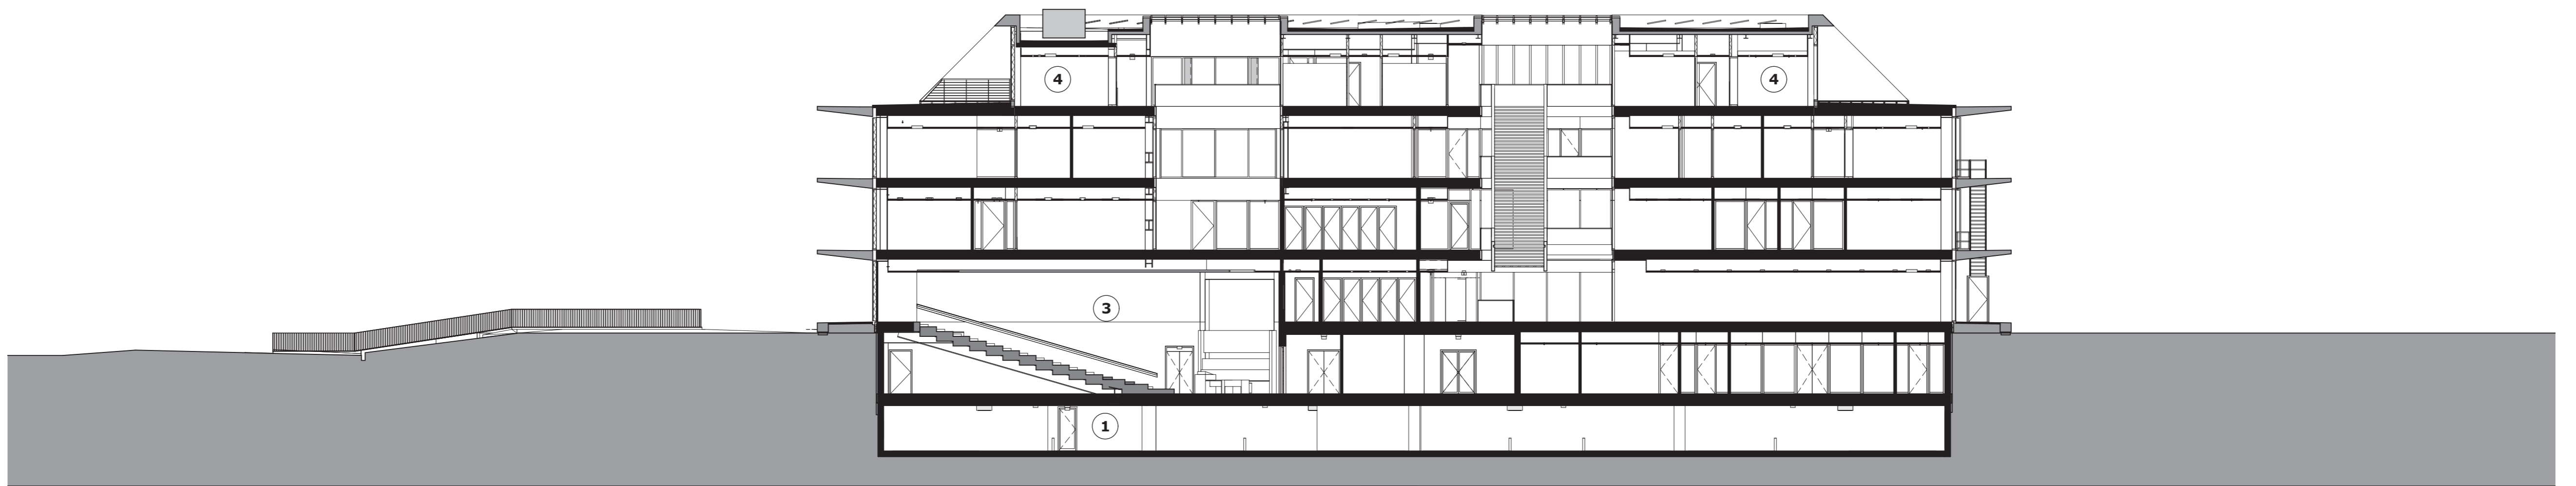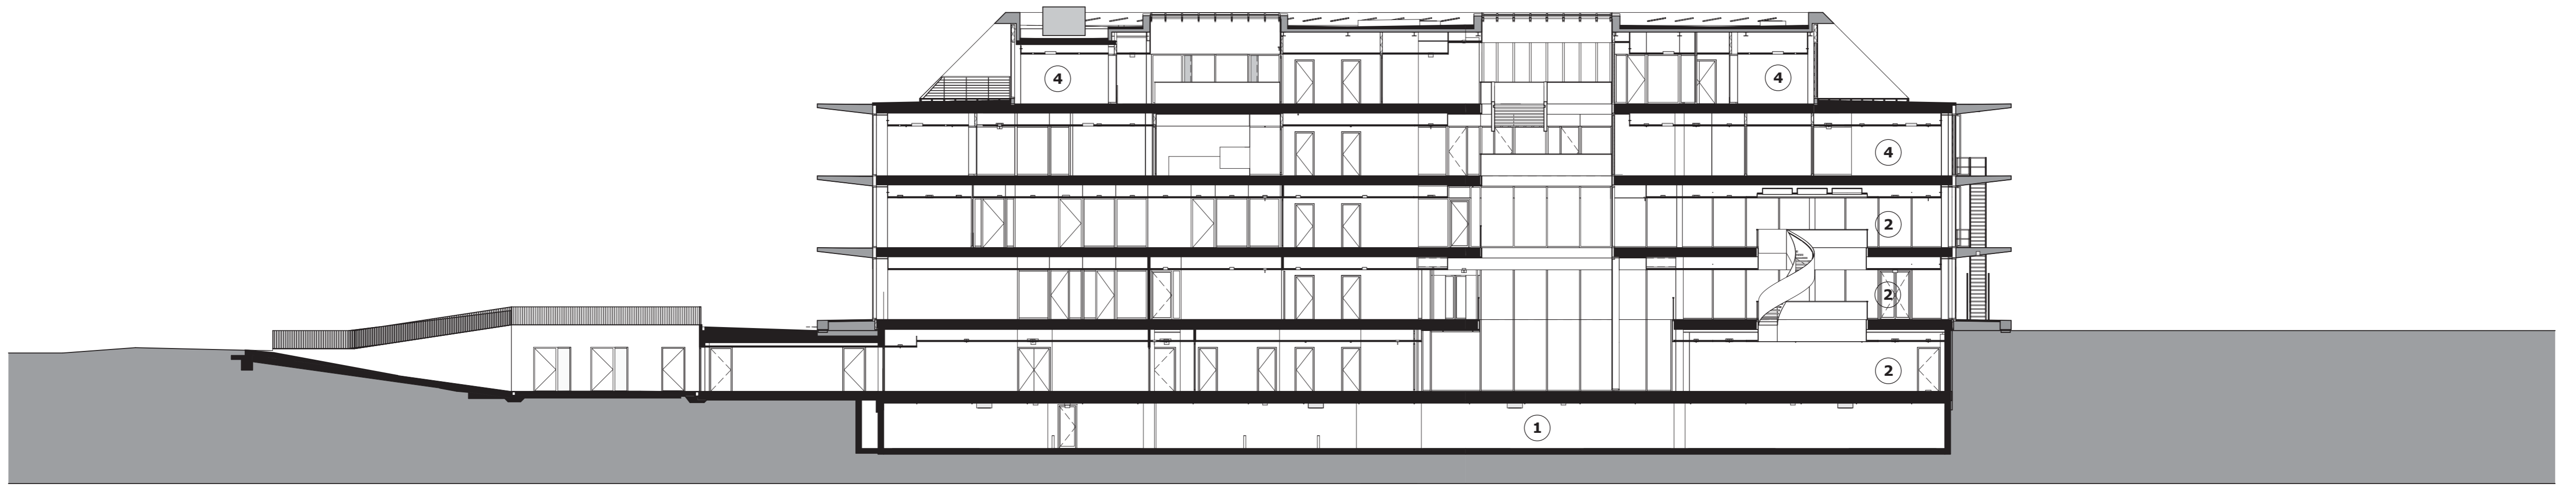

- 1. Parking
- 2. Library
- 3. Lecture hall
- 4. Offices

0 2 4 10m



- 1. Entrance
- 2. Parking
- 3. Lecture hall
- 4. Offices

0 2 4 10m

