


ground floor plan

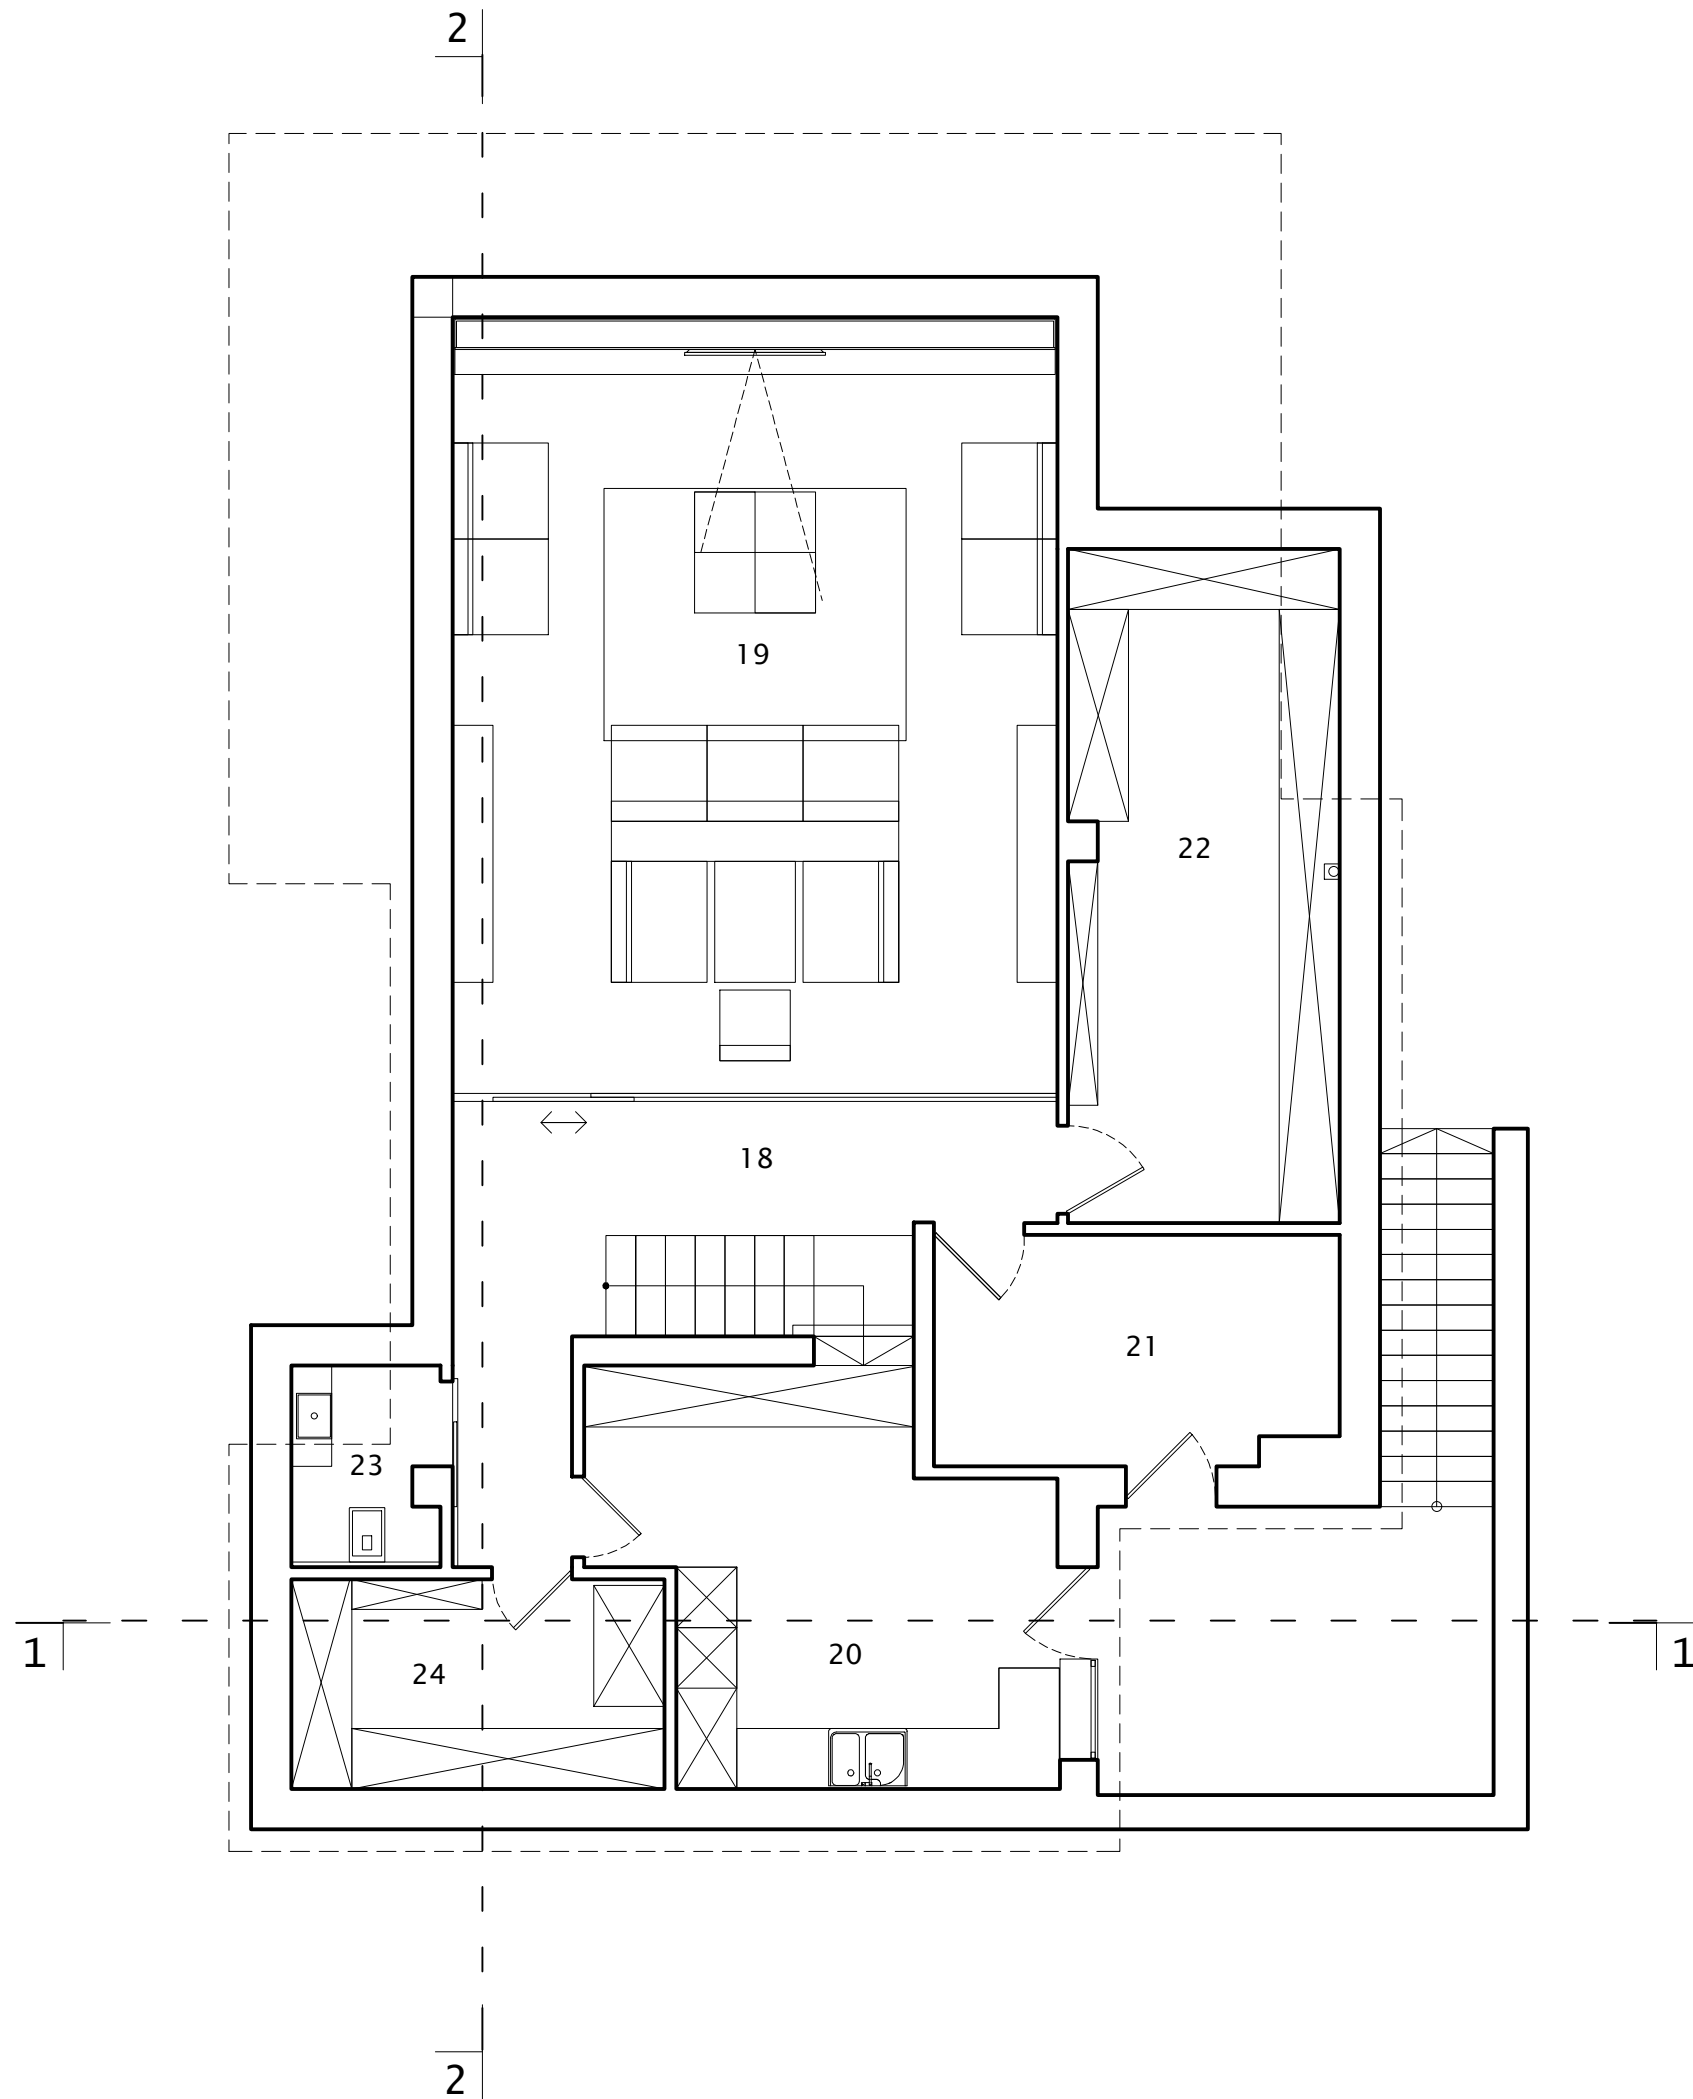

- 18 hall
- 19 tv room
- 20 laundry
- 21 boiler room
- 22 storeroom
- 23 bathroom
- 24 cellar

