

wooden louver : joinery cedar t=15~90/w300

double glazing Low-E glass

grating cover for air conditioning

floor : oak flooring t=15

light diffuser panel

LED indirect lighting


steel C-150x75x6.5x10

fastener : steel L-80x100x7

steel panel

steel hot dip galvanizing L-72x175x12

connector

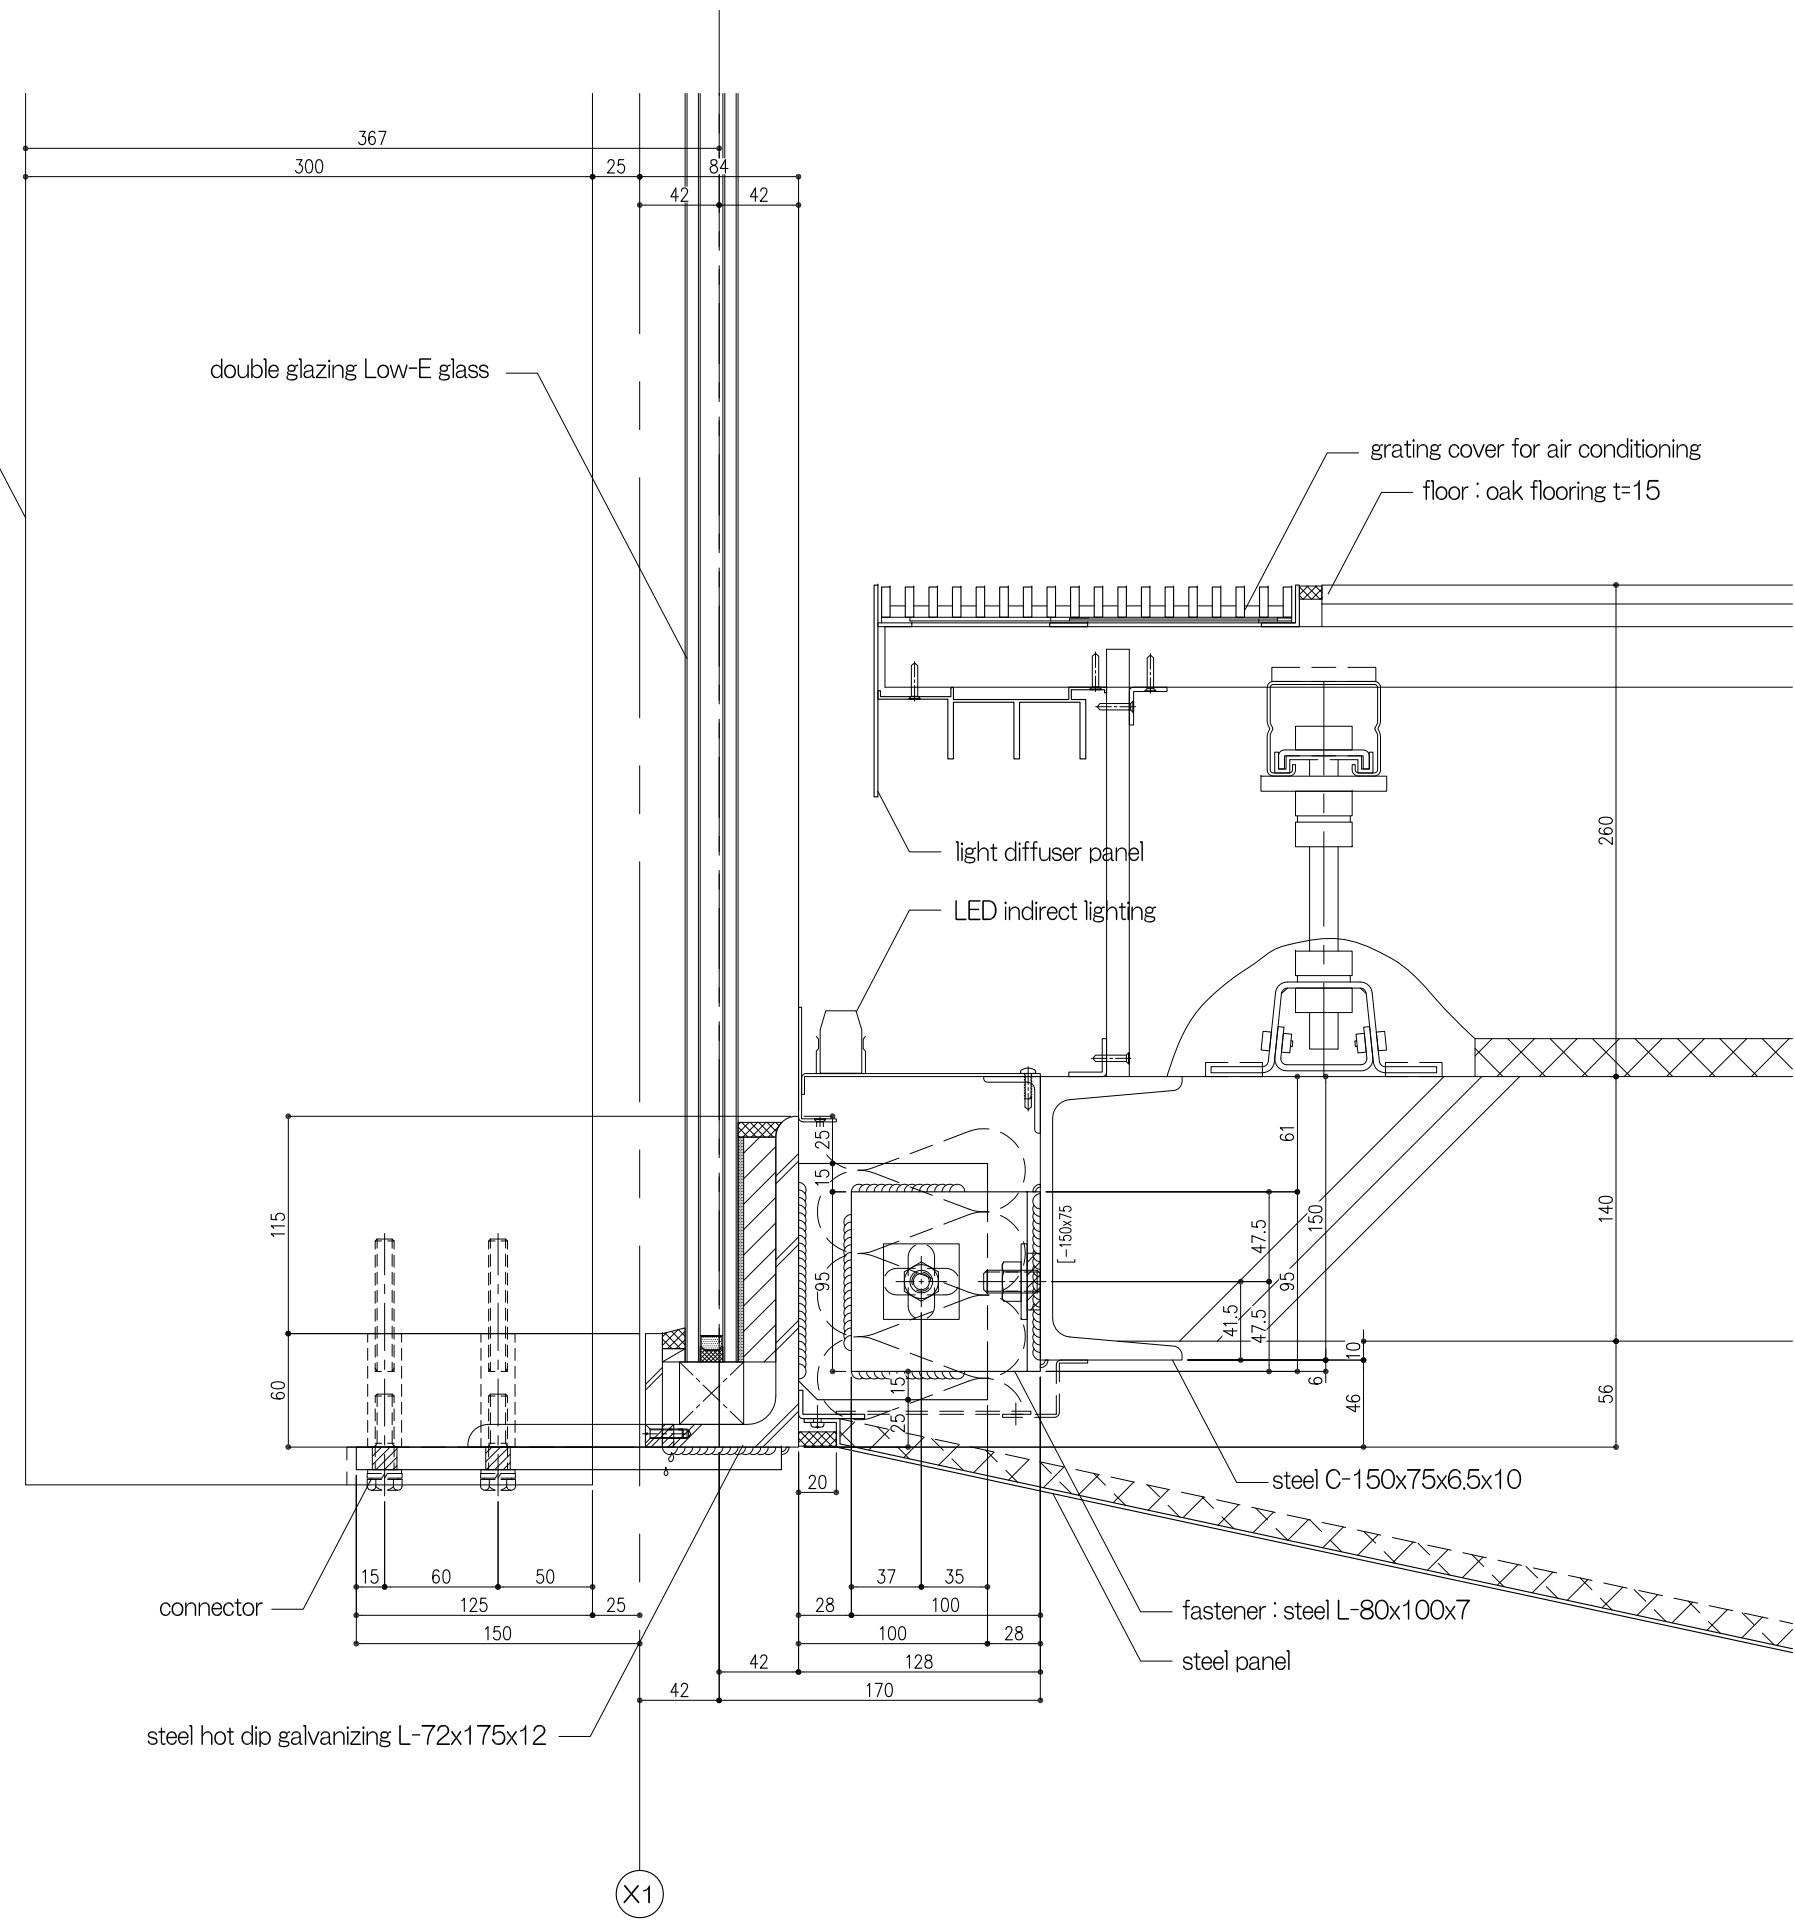

WALL SECTION S=1:4(A3)