


2nd floorplan

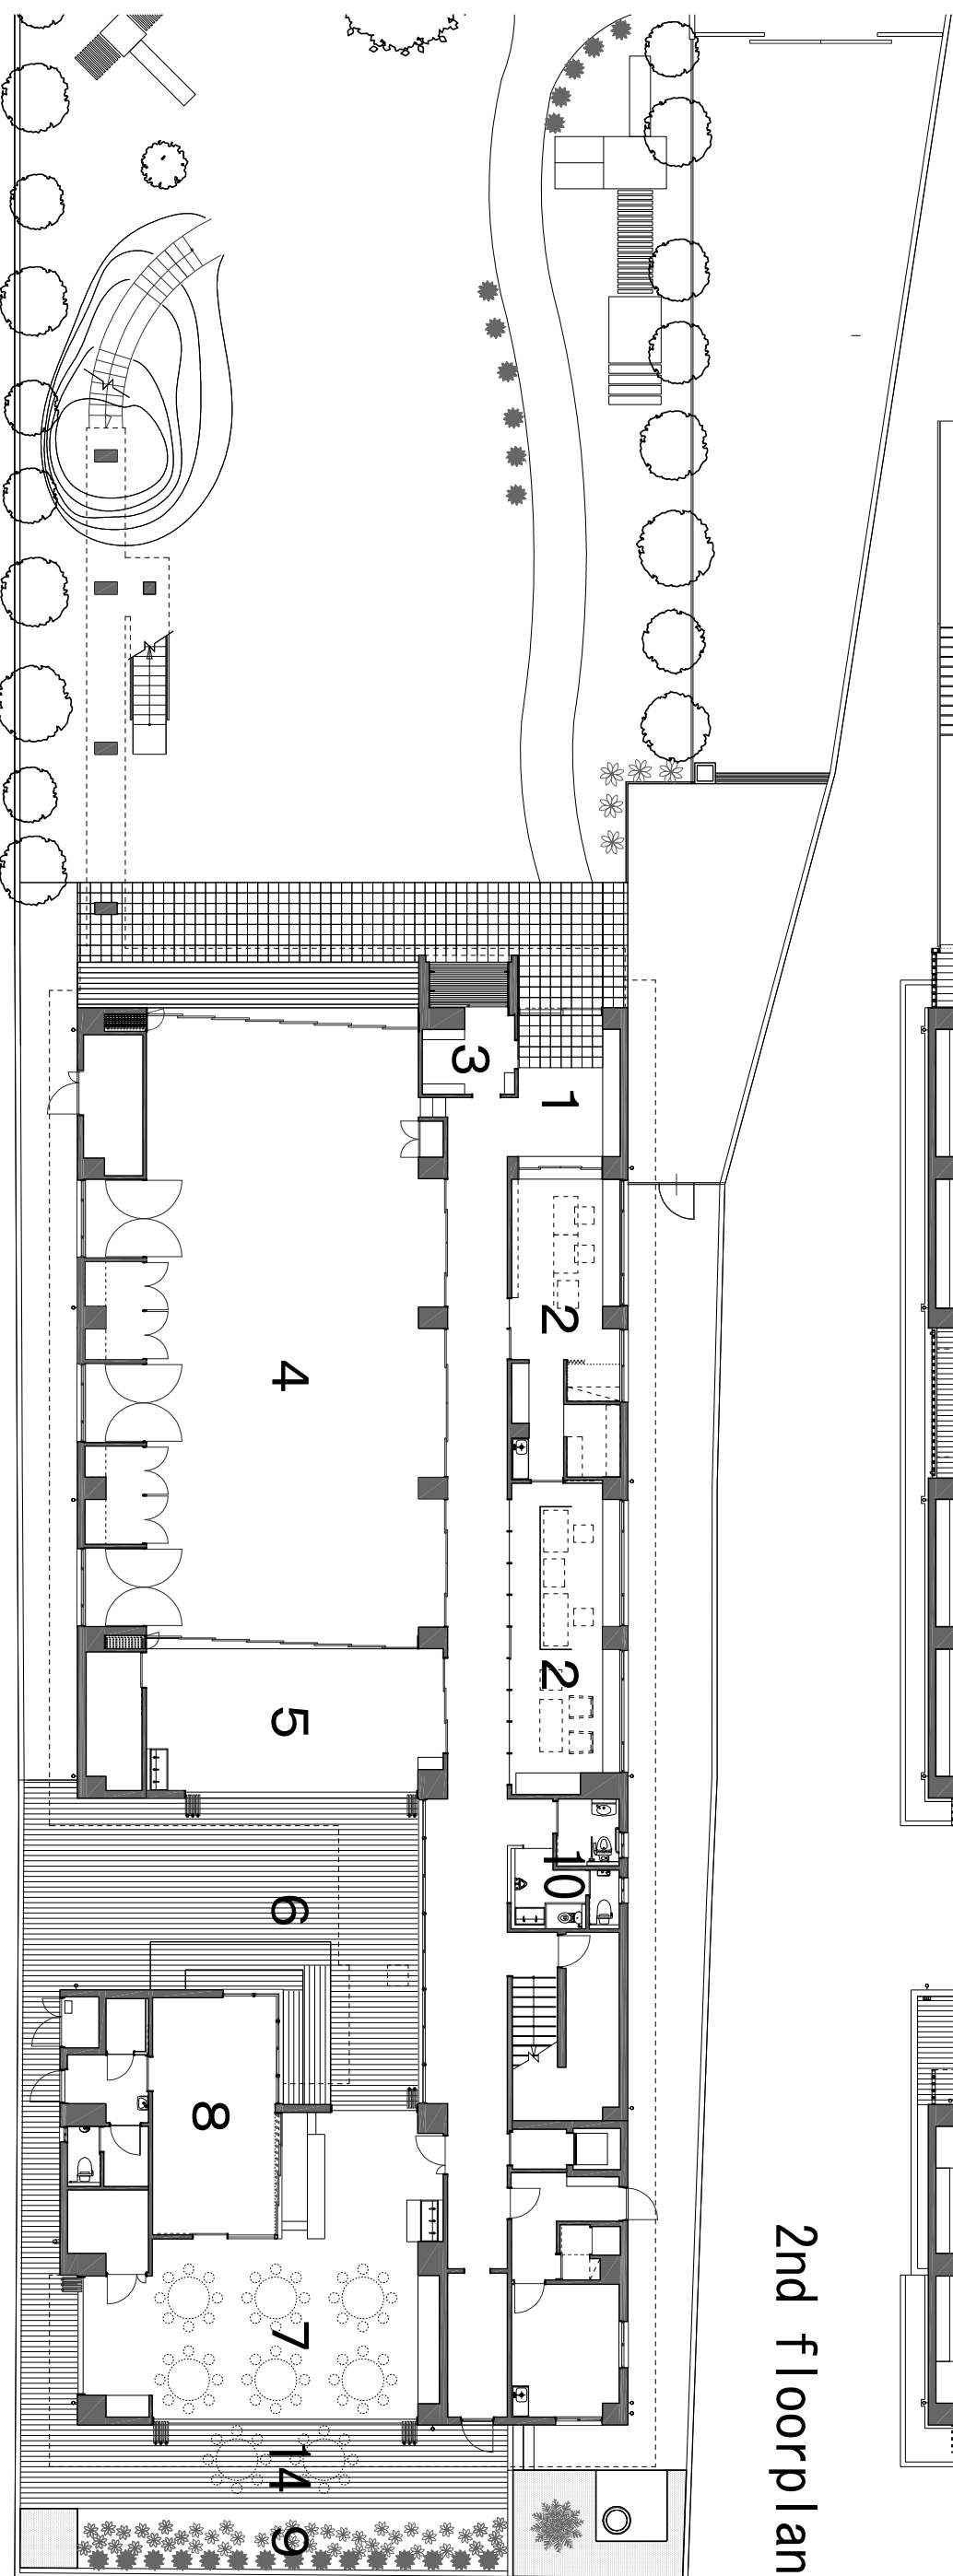

1st floorplan

1. entrance
2. office
3. shoebox corner
4. studio
5. atelier
6. courtyard
7. dining

8. kitchen
9. dining garden
10. toilet
11. childcare room
12. picture book corner
13. small playroom
14. terrace

