


SECTION A-A  
(Facing South)

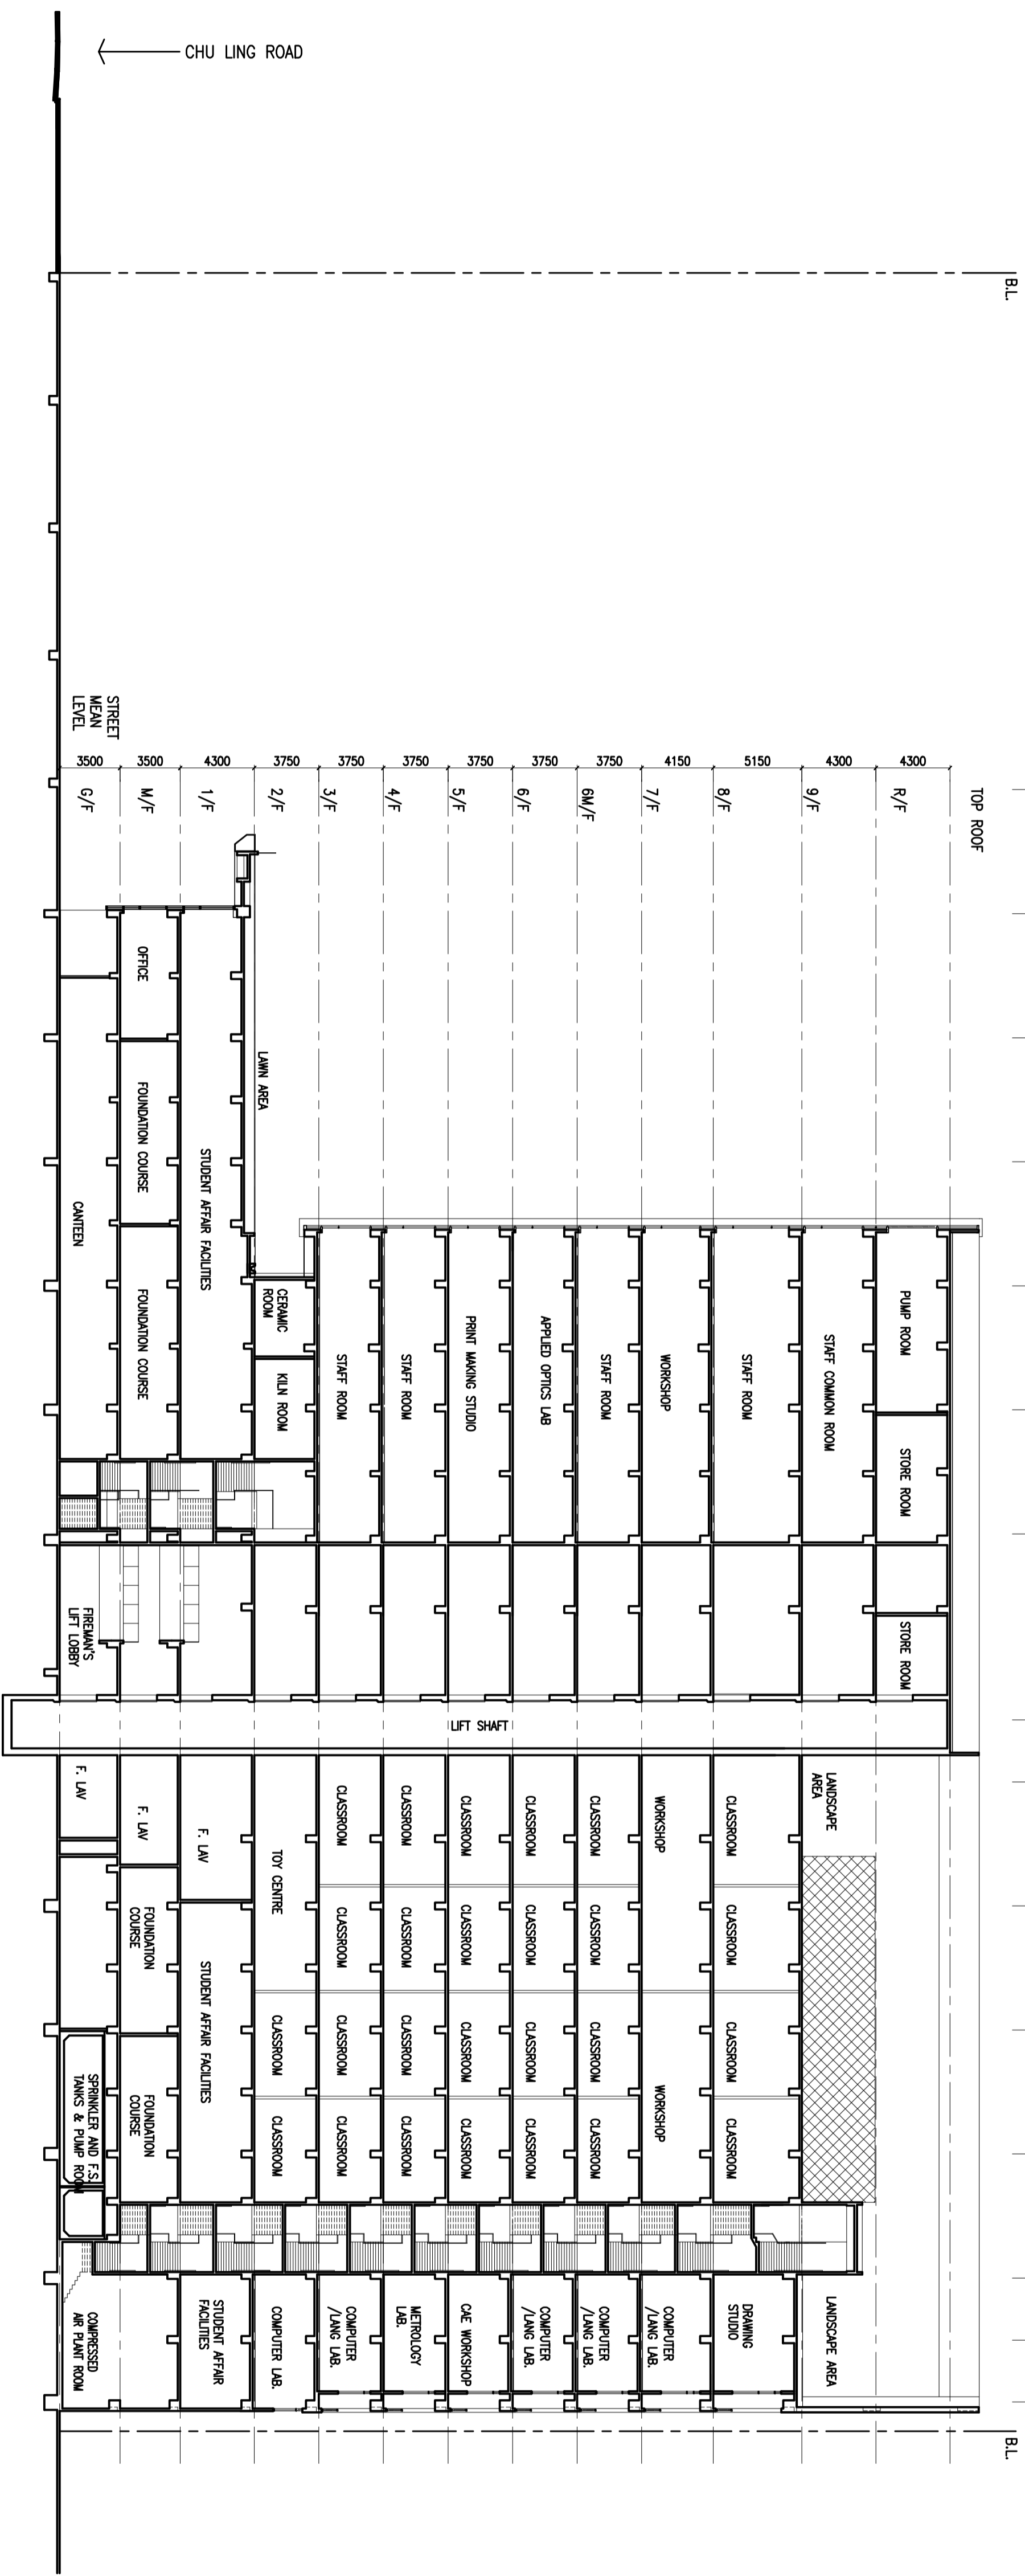

SECTION B-B  
(Facing South)

