



- 01 ENTRANCE
- 02 POOL DECK
- 03 WET KITCHEN / CAR PORCH
- 04 DRY KITCHEN / DINING
- 05 LIVING ROOM
- 06 MASTER BEDROOM
- 07 BEDROOM

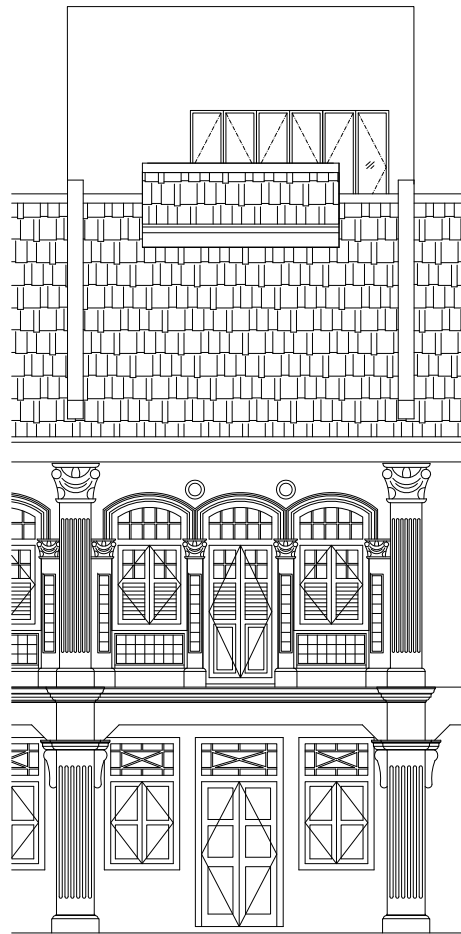


FRONT ELEVATION

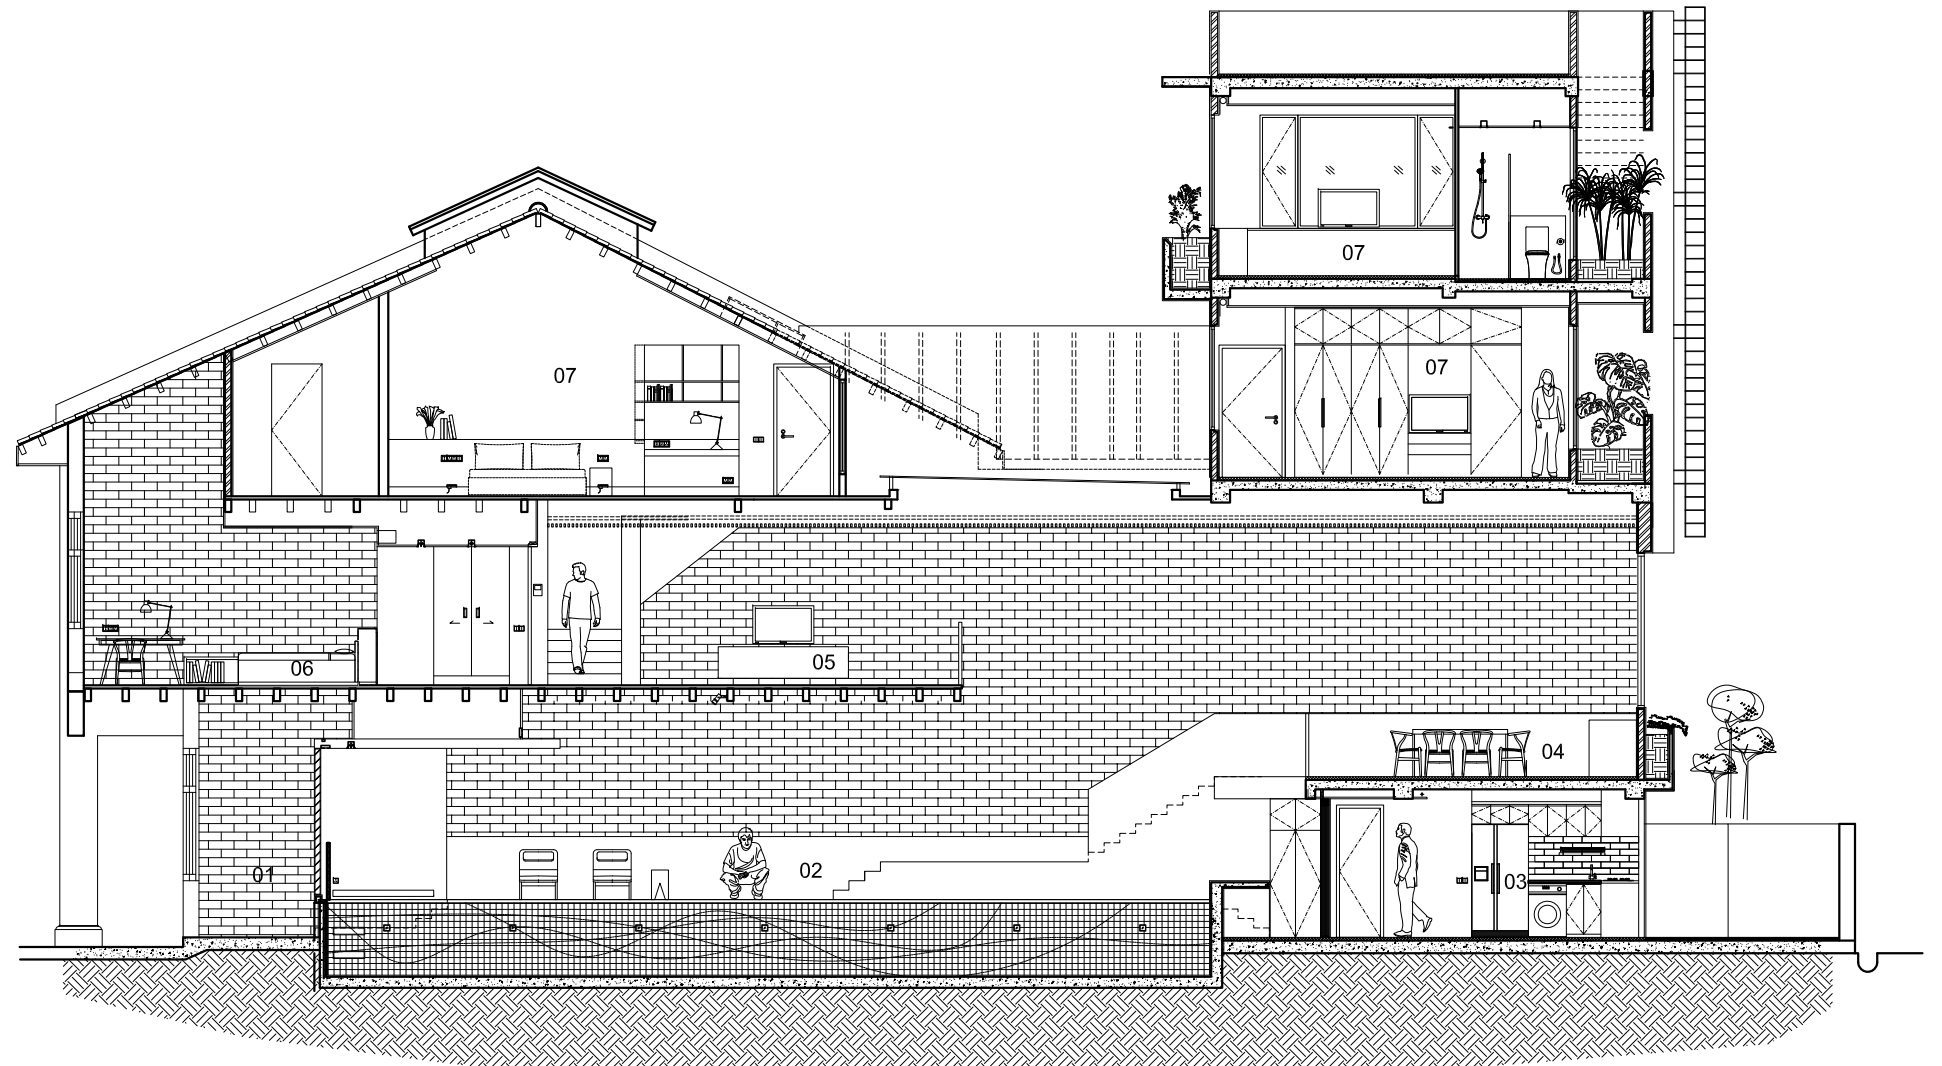


SECTION

- 01 ENTRANCE
- 02 POOL DECK
- 03 WET KITCHEN / CAR PORCH
- 04 DRY KITCHEN / DINING
- 05 LIVING ROOM
- 06 MASTER BEDROOM / BATH
- 07 BEDROOM

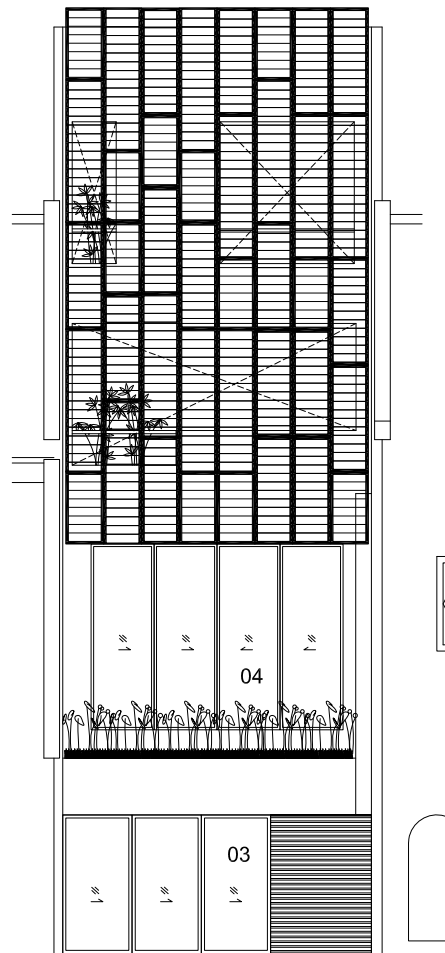

BACK ELEVATION

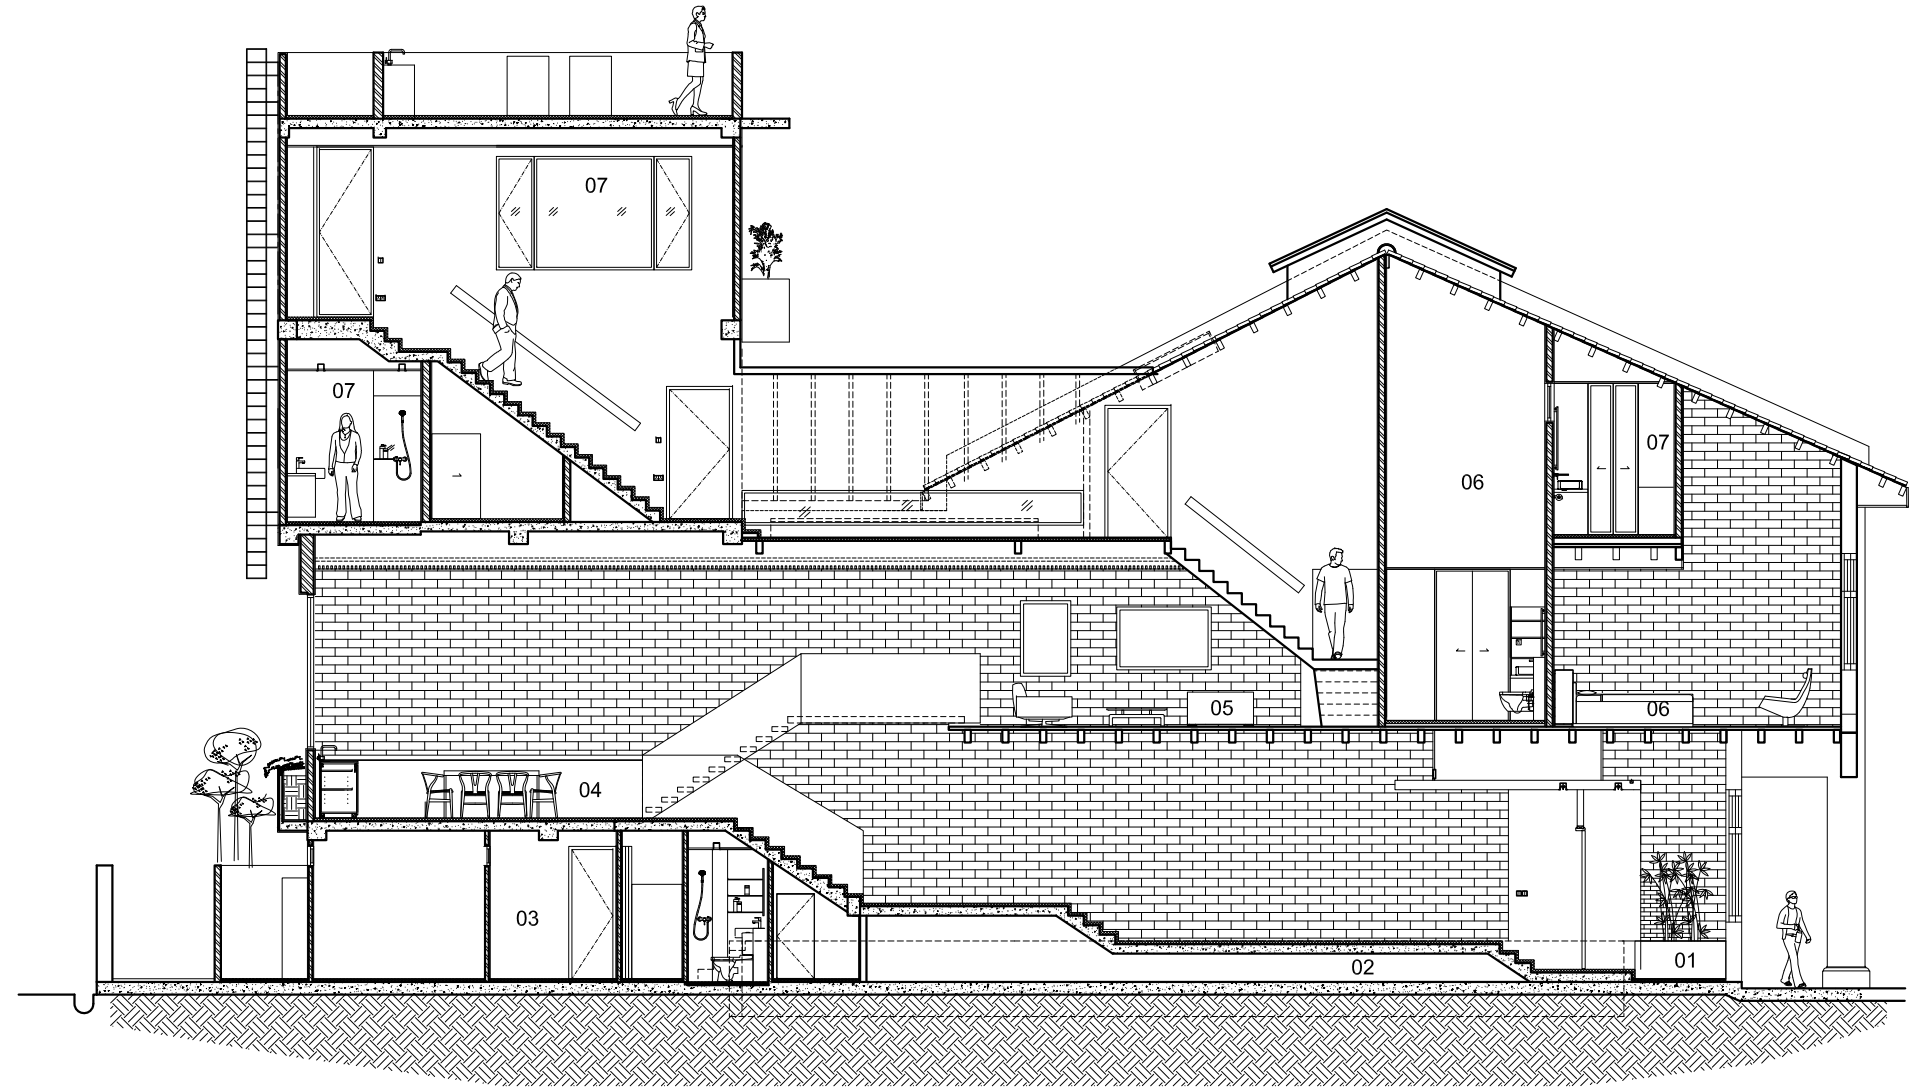

SECTION