




NOTE:
 - LANDSCAPE TO BE PROPOSED BY LANDSCAPE ARCHITECT.
 - ROOF/GROUND CONTACT: JEJU ROCK TO BE PLACED NATURALLY AND CONTINUOUSLY WITH SURROUNDING LANDSCAPE. ALIGNMENT TO BE CONFIRMED BY DESIGN ARCHITECT.

65-4 359.15
 358.15

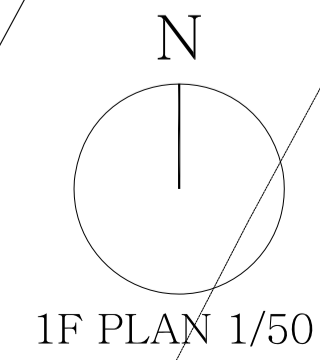


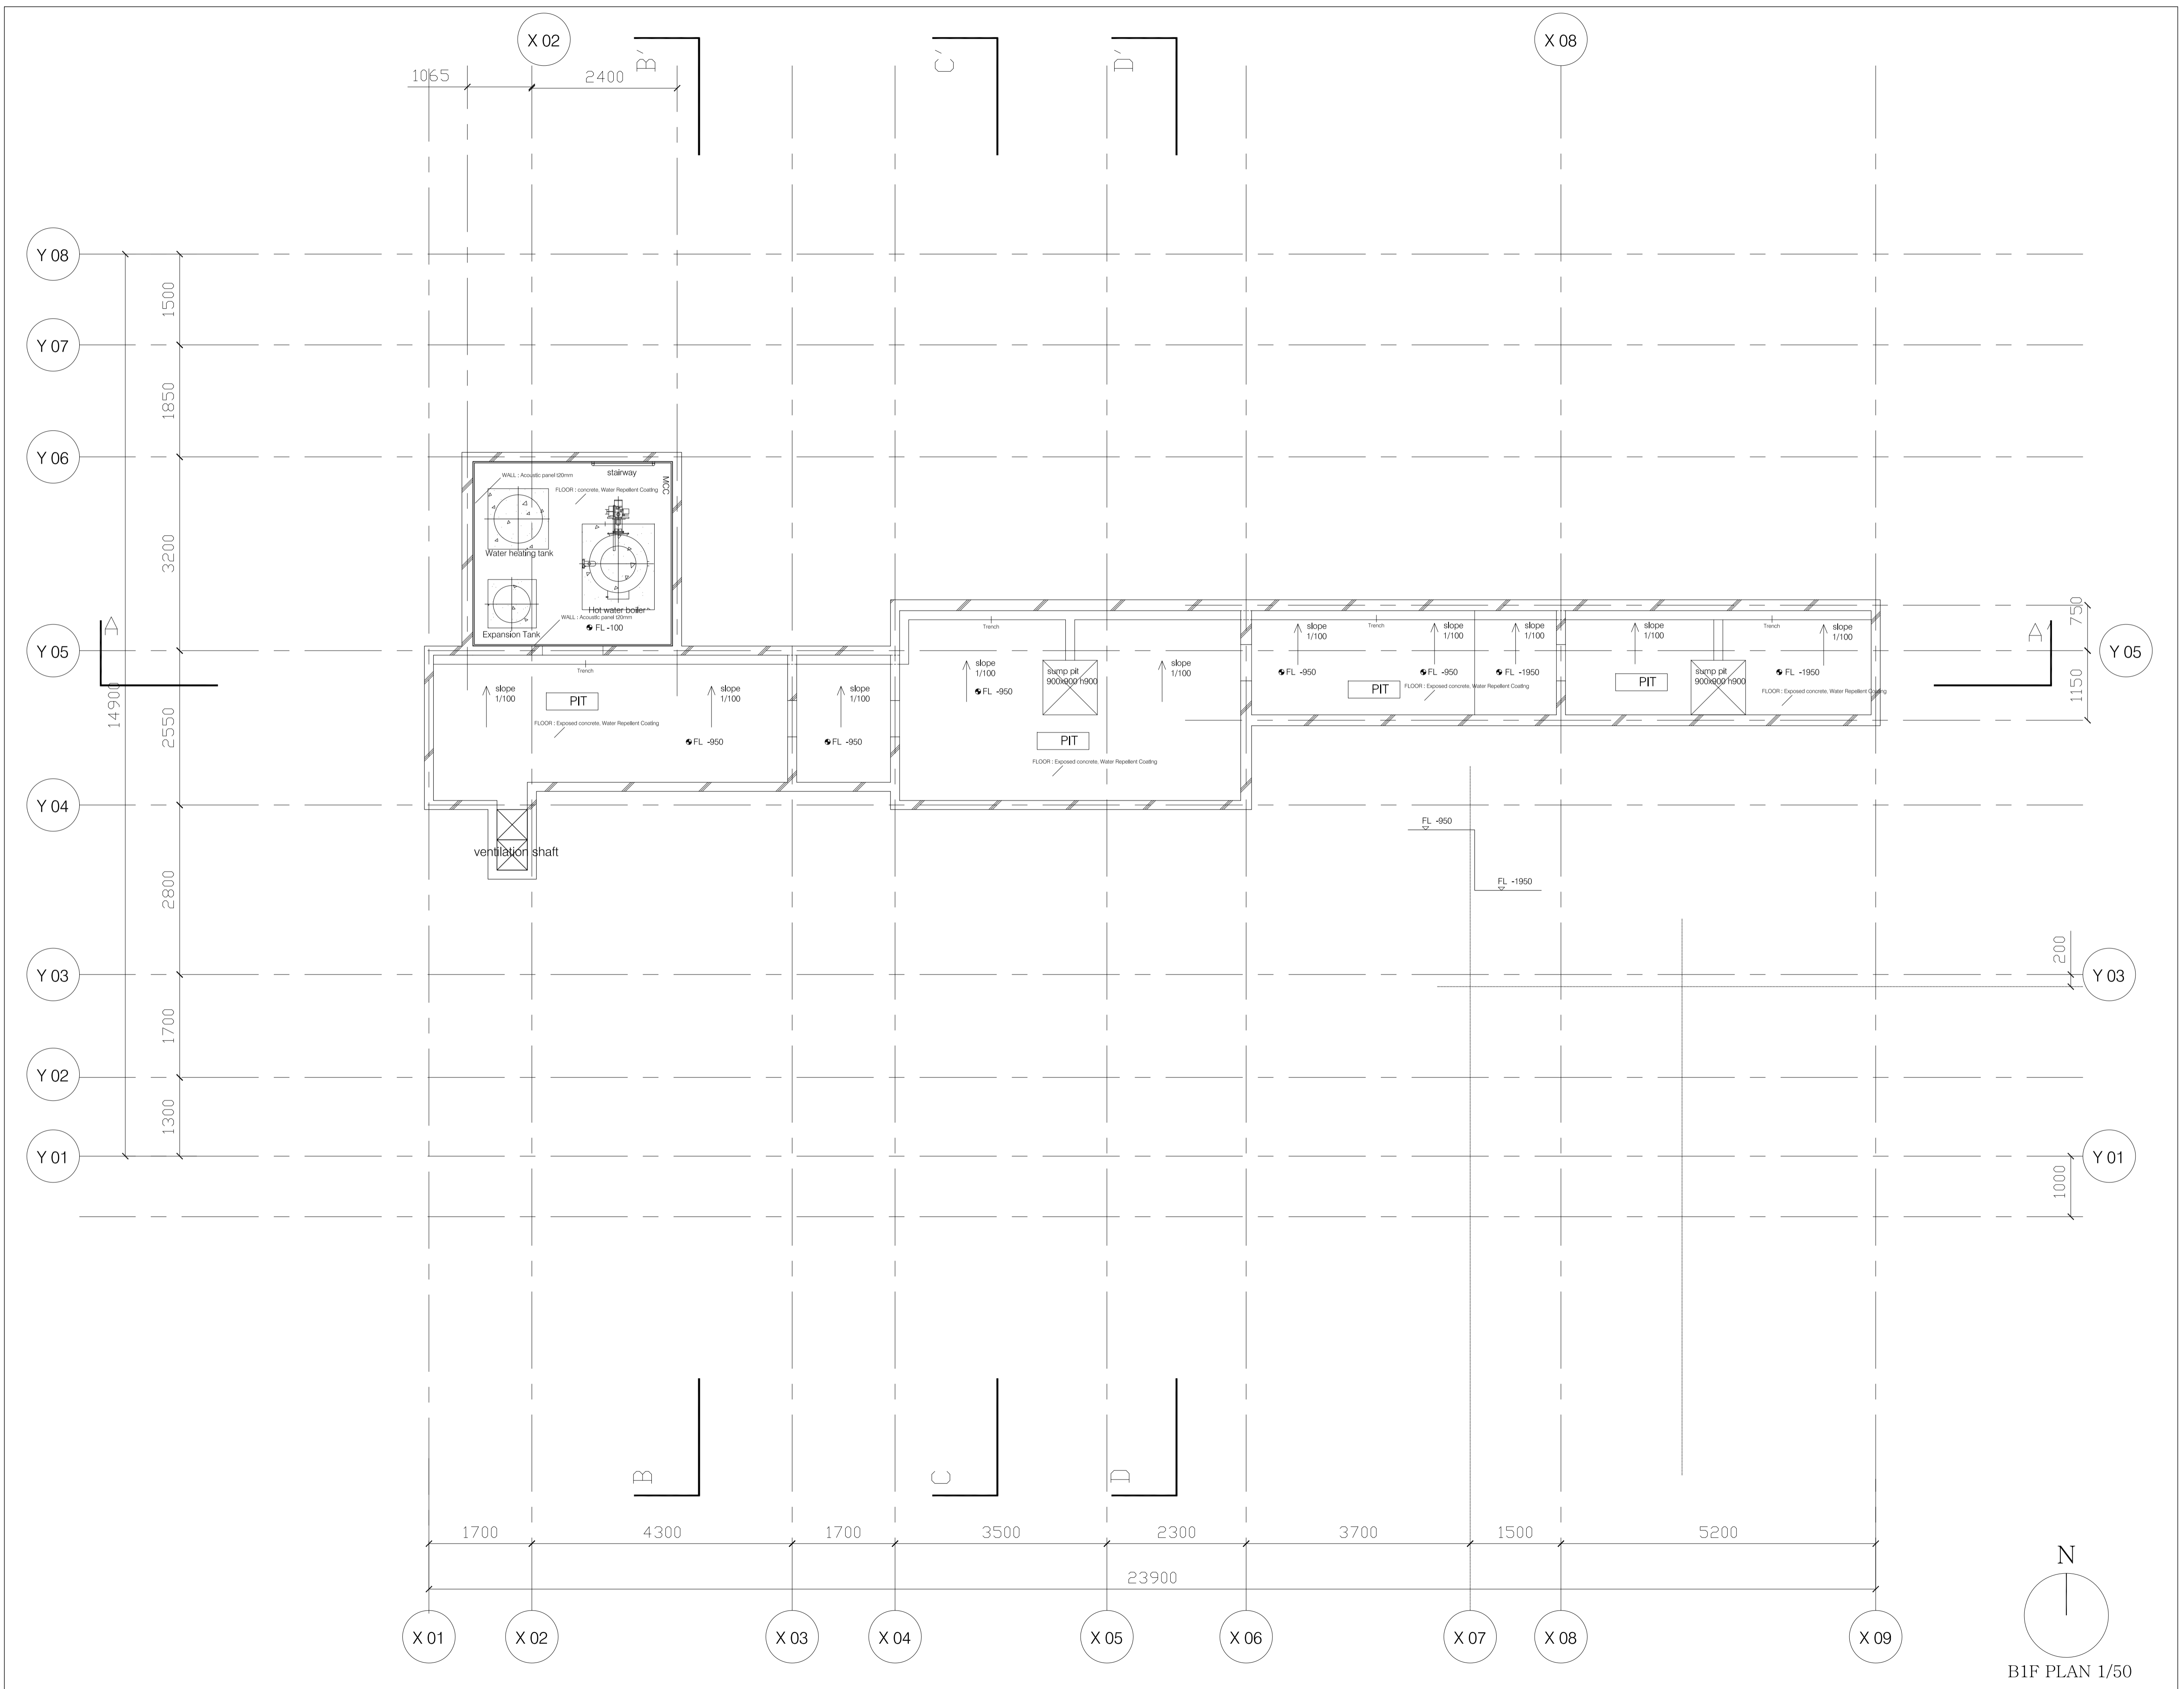

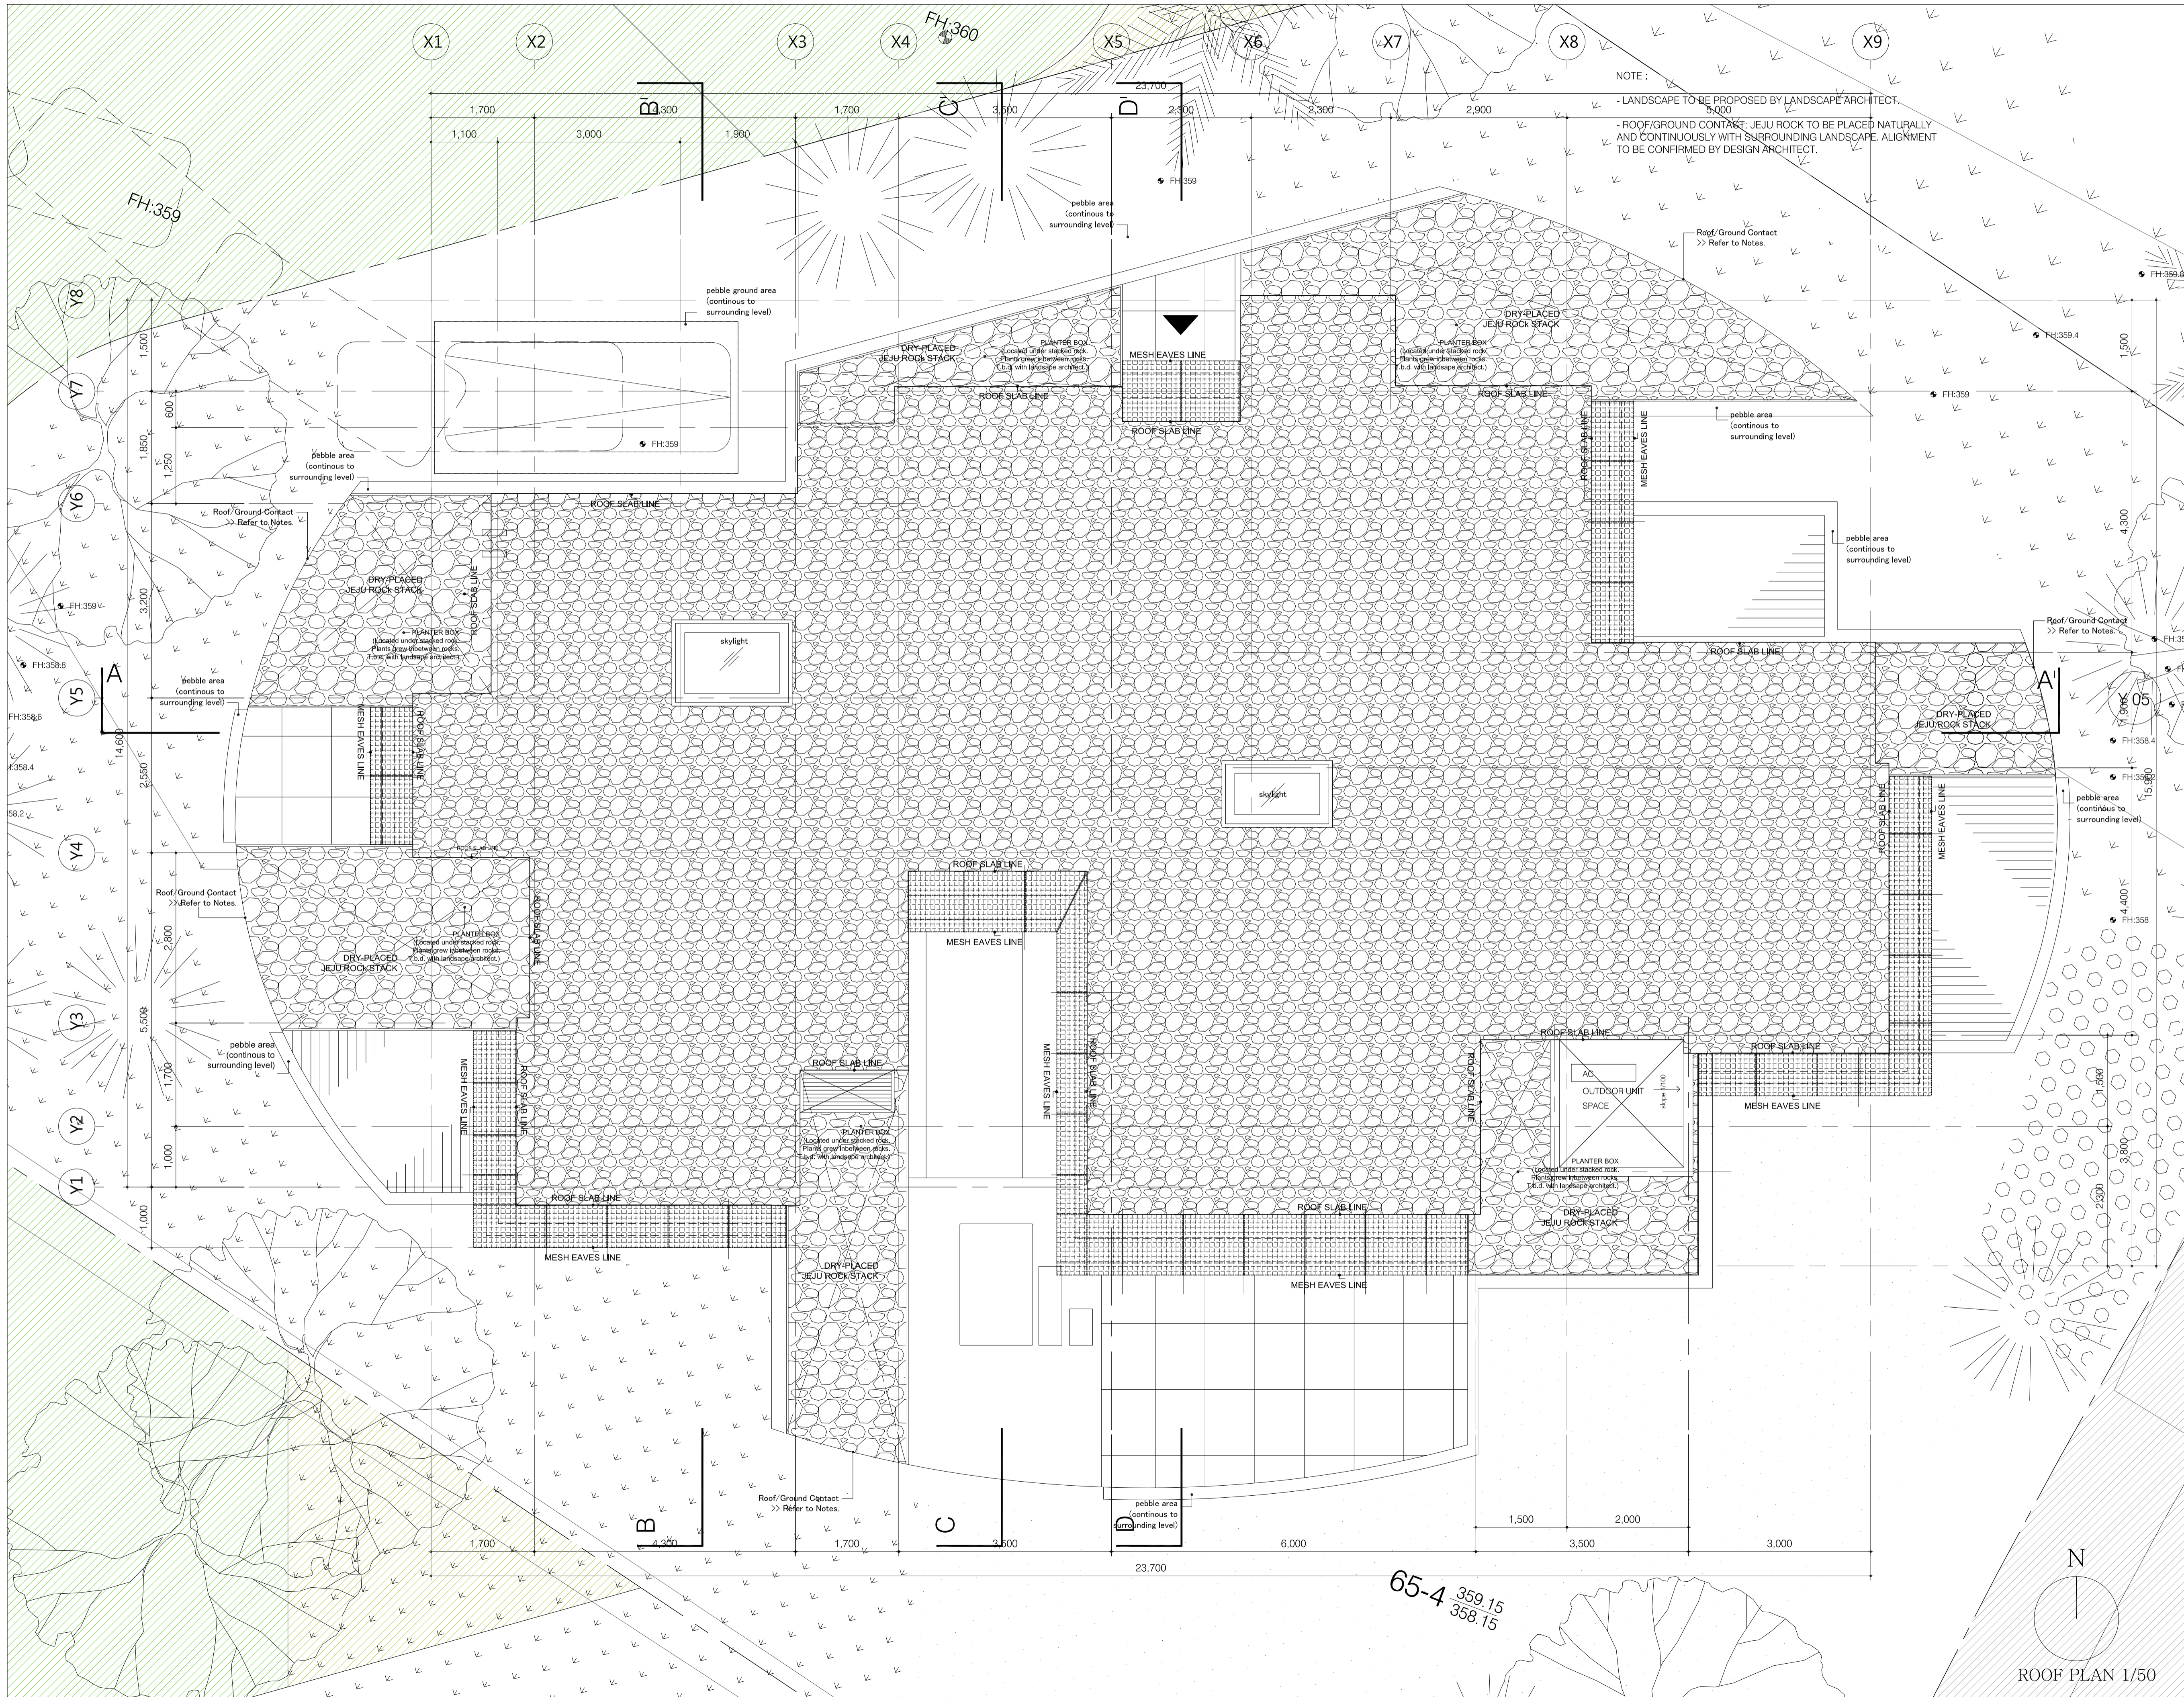

NOTE:
 - LANDSCAPE TO BE PROPOSED BY LANDSCAPE ARCHITECT.
 - ROOF/GROUND CONTACT: JEJU ROCK TO BE PLACED NATURALLY AND CONTINUOUSLY WITH SURROUNDING LANDSCAPE. ALIGNMENT TO BE CONFIRMED BY DESIGN ARCHITECT.

65-4 359.15
 358.15

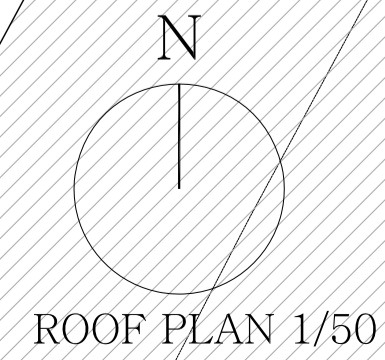

ROOF PLAN 1/50