



1 Section 1 - Bathroom + Laundry

SCALE - 1 : 50

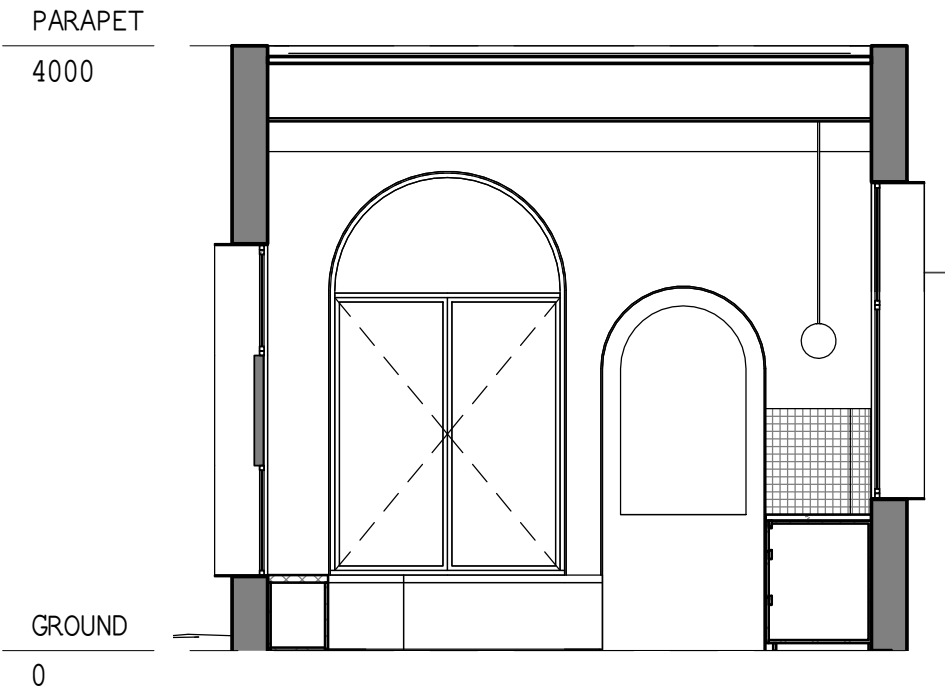

3 Section 3 - Kitchen

SCALE - 1 : 50

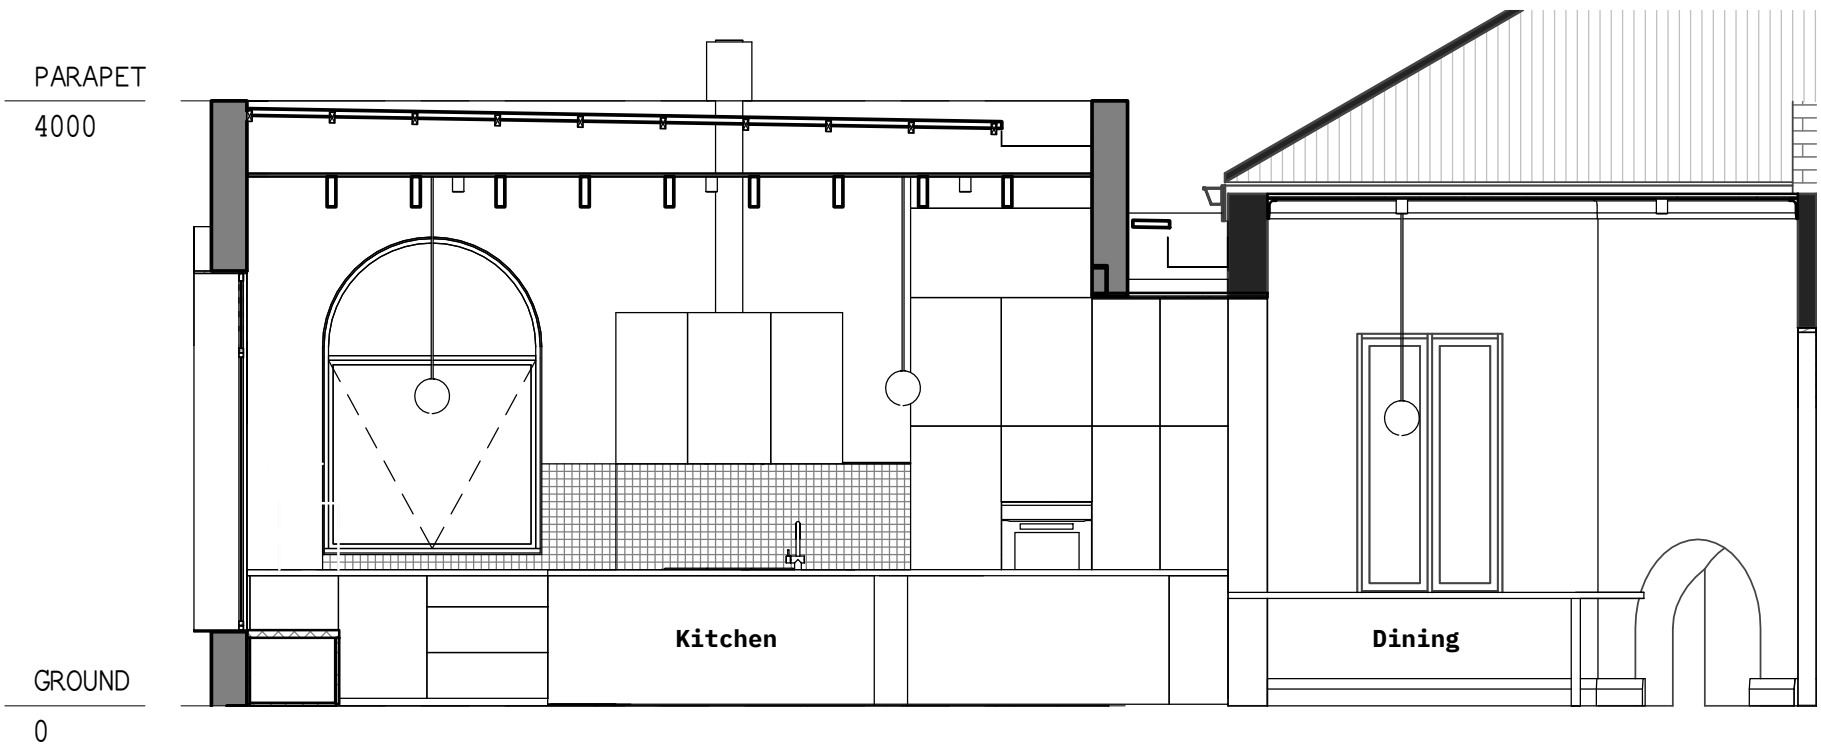

2 Section 2 - Kitchen + Dining

SCALE - 1 : 50