



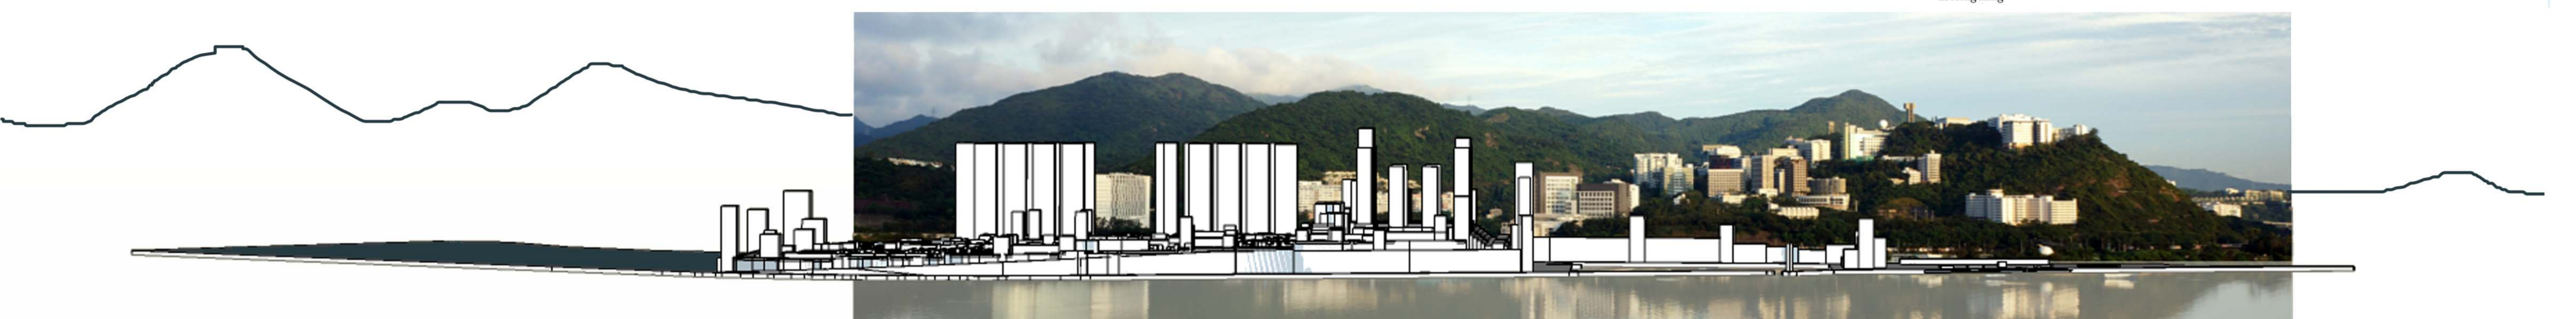


CONSIGLIO NAZIONALE  
DEGLI ARCHITETTI  
PIANIFICATORI  
PAESAGGISTI  
E CONSERVATORI

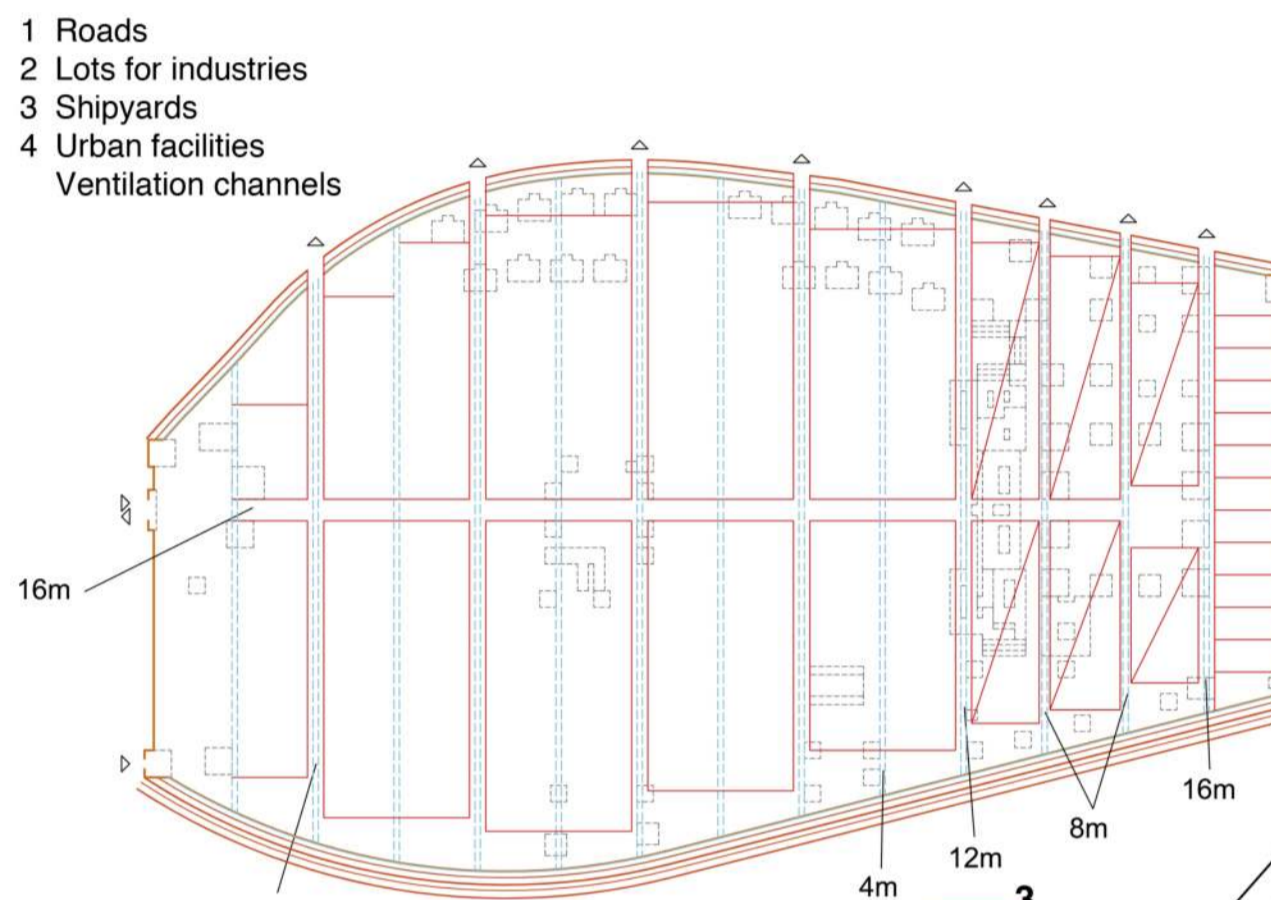

Layout Ground Floor (Industries)



Layout of parking floor

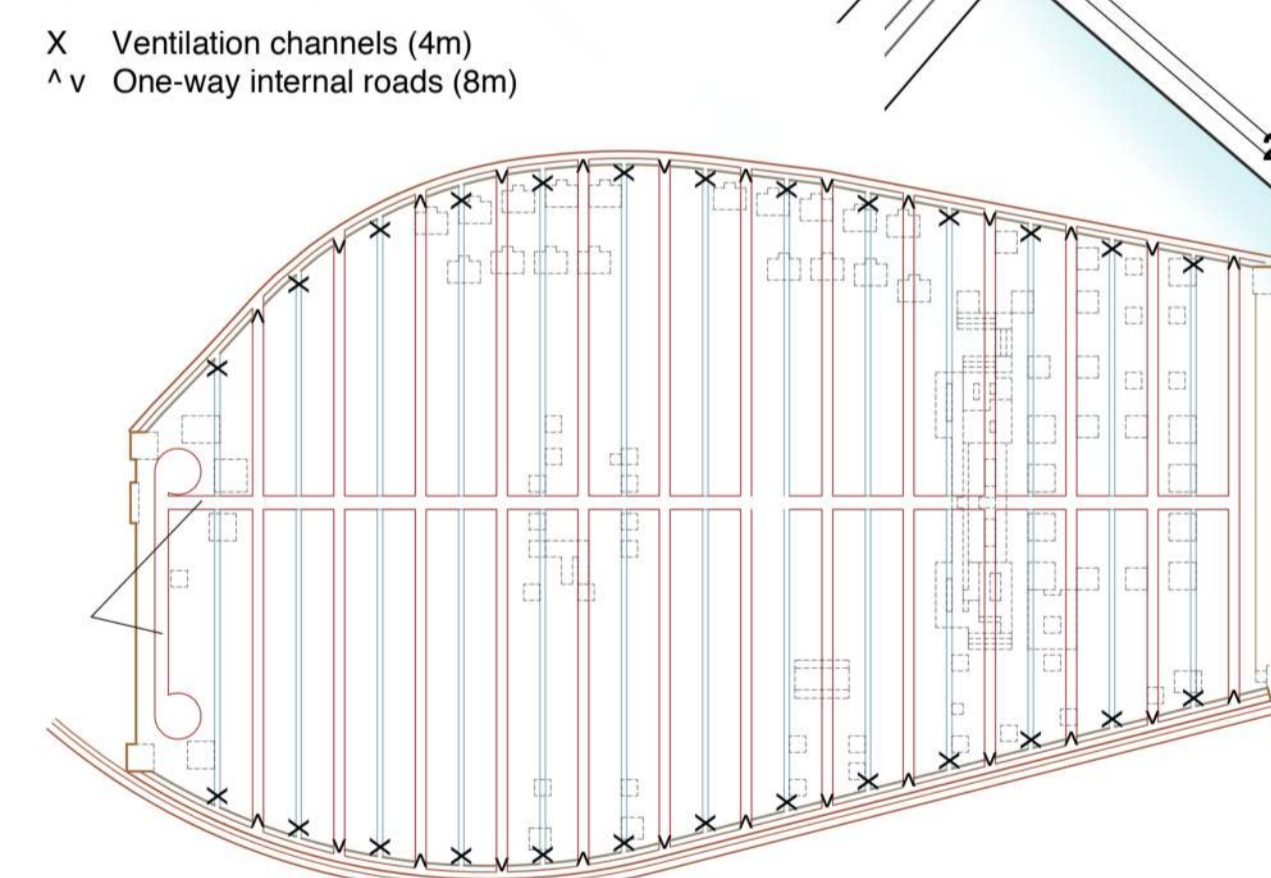

Master Plan 1:2000

- Towers
- Mixed uses and facilities
- Courtyard Houses
- Stepped houses

- 1) Car Ramp
- 2) Promenade and Bike path
- 3) Elevators
- 4) Bridge to railway station
- 5) Bridge to CUHK
- 6) Bridge to green areas
- 7) Entrance door
- 8) Main street
- 9) Monumental building and bus station
- 10) Main square
- 11) Neighbourhood centre
- 12) Elementary school
- 13) Library
- 14) City Council
- 15) Academy of classical learning
- 16) Church
- 17) Southern waterfront
- 18) Eastern waterfront
- 19) Northern waterfront
- 20) Secondary school
- 21) Marina
- 22) Yachting club
- 23) Shipyards.

Longitudinal Profile 1:2000

- Parking - warehouse
- Underground extension of upperfloor activities (supermarkets, laboratories, etc.)
- Urban Facilities
- Industrial Activities



# MY TOWN “full of boys and girls playing in the streets”

“fanciulli e fanciulle giocheranno nelle sue piazze”

Giulia Menegotto  
Consulenti: Lorenzo Berna, Massimiliano Rapo

