



DRAWINGS

JULY 2014

architectengroep
ARCHIVIEW

A 3D FULL-DOME THEATRE

FOR ART, CULTURE, SCIENCE AND BUSINESS



waterpeil
0,92 - NAP

optioneel terras

0.22=bvk kade

0.77

cortenstalen
opsluitband
4 cm

halfverharding
KoMex 'crème'

0,65 NAP

1,00

1,45

2,00

bloemsingel

0.77

1,20

1,00

0.69

P

damwa

grens huurcontract

36t/m52
78t/m100
126t/m148

102t/m124
54t/m76
12t/m34

P

fietsenrekken voor 125 fietsen (50 m.)

vrydemalaan




GRONINGEN

LOCATION




- 01 entrance
- 02 preshow
- 03 office
- 04 disabled toilet
- 05 kitchen
- 06 serverroom
- 07 ladies room
- 08 men's room
- 09 technology

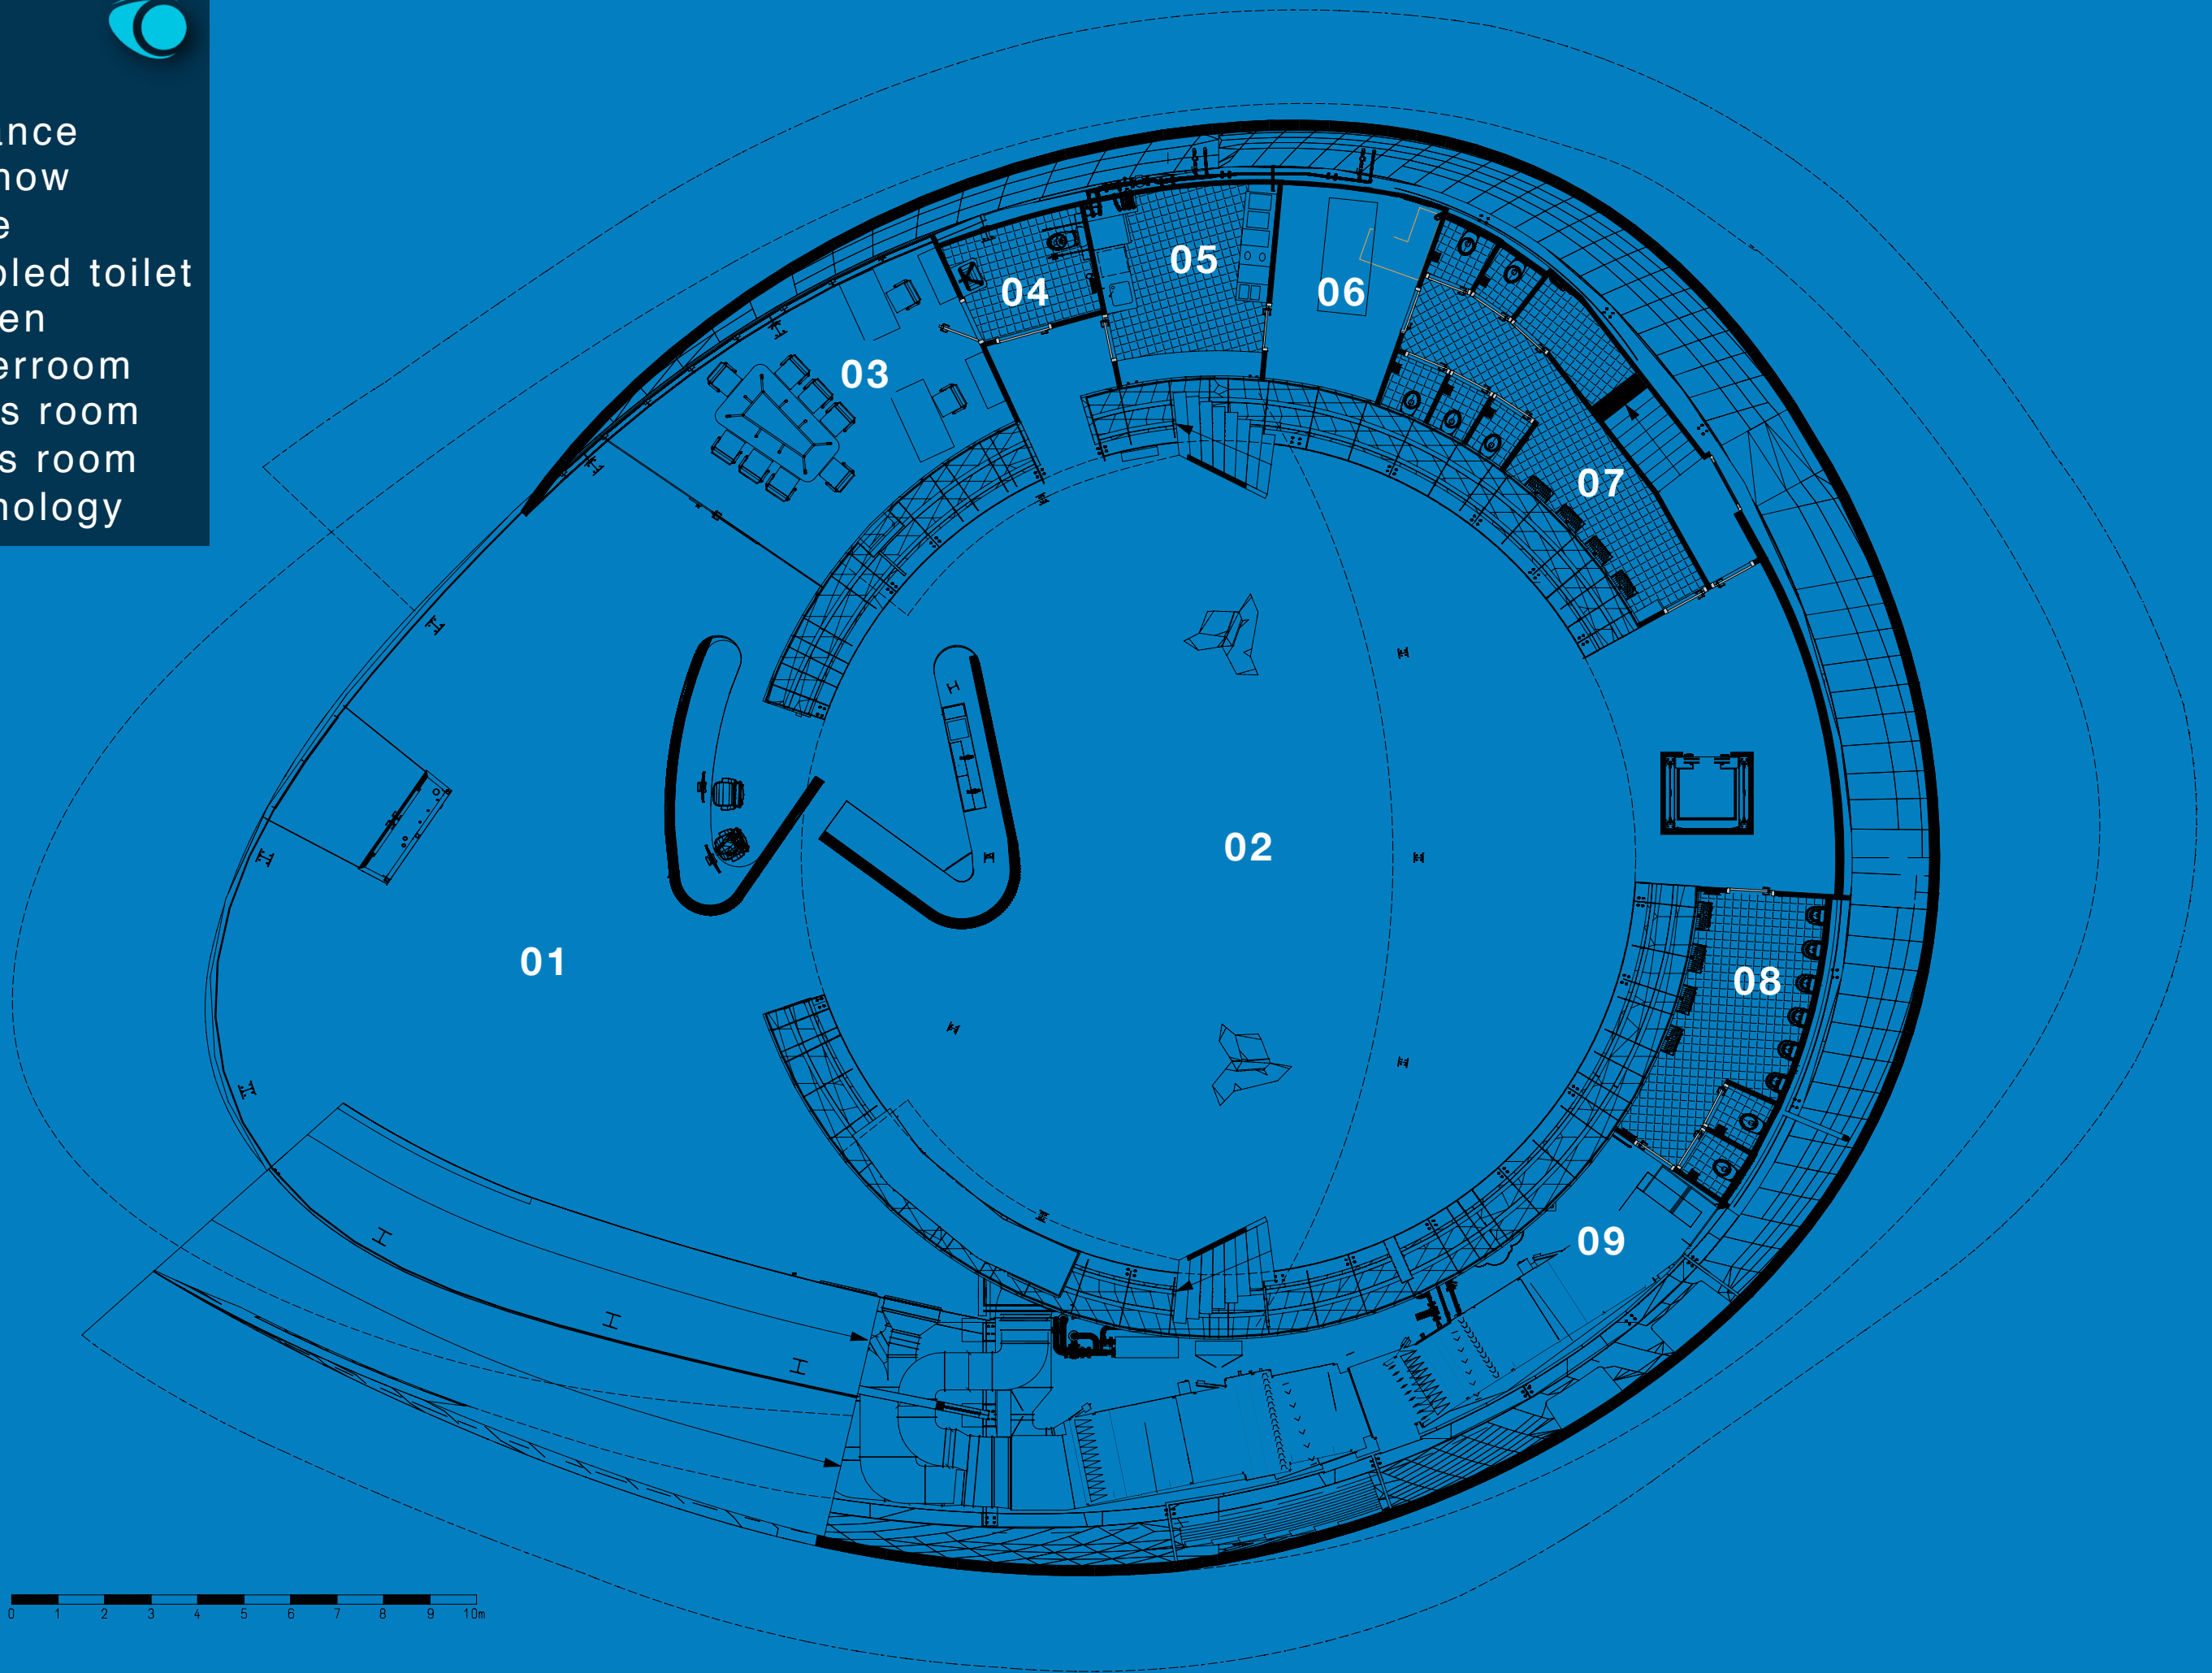




- 10 theatre
- 11 cafe
- 12 roof terrace
- 13 exit

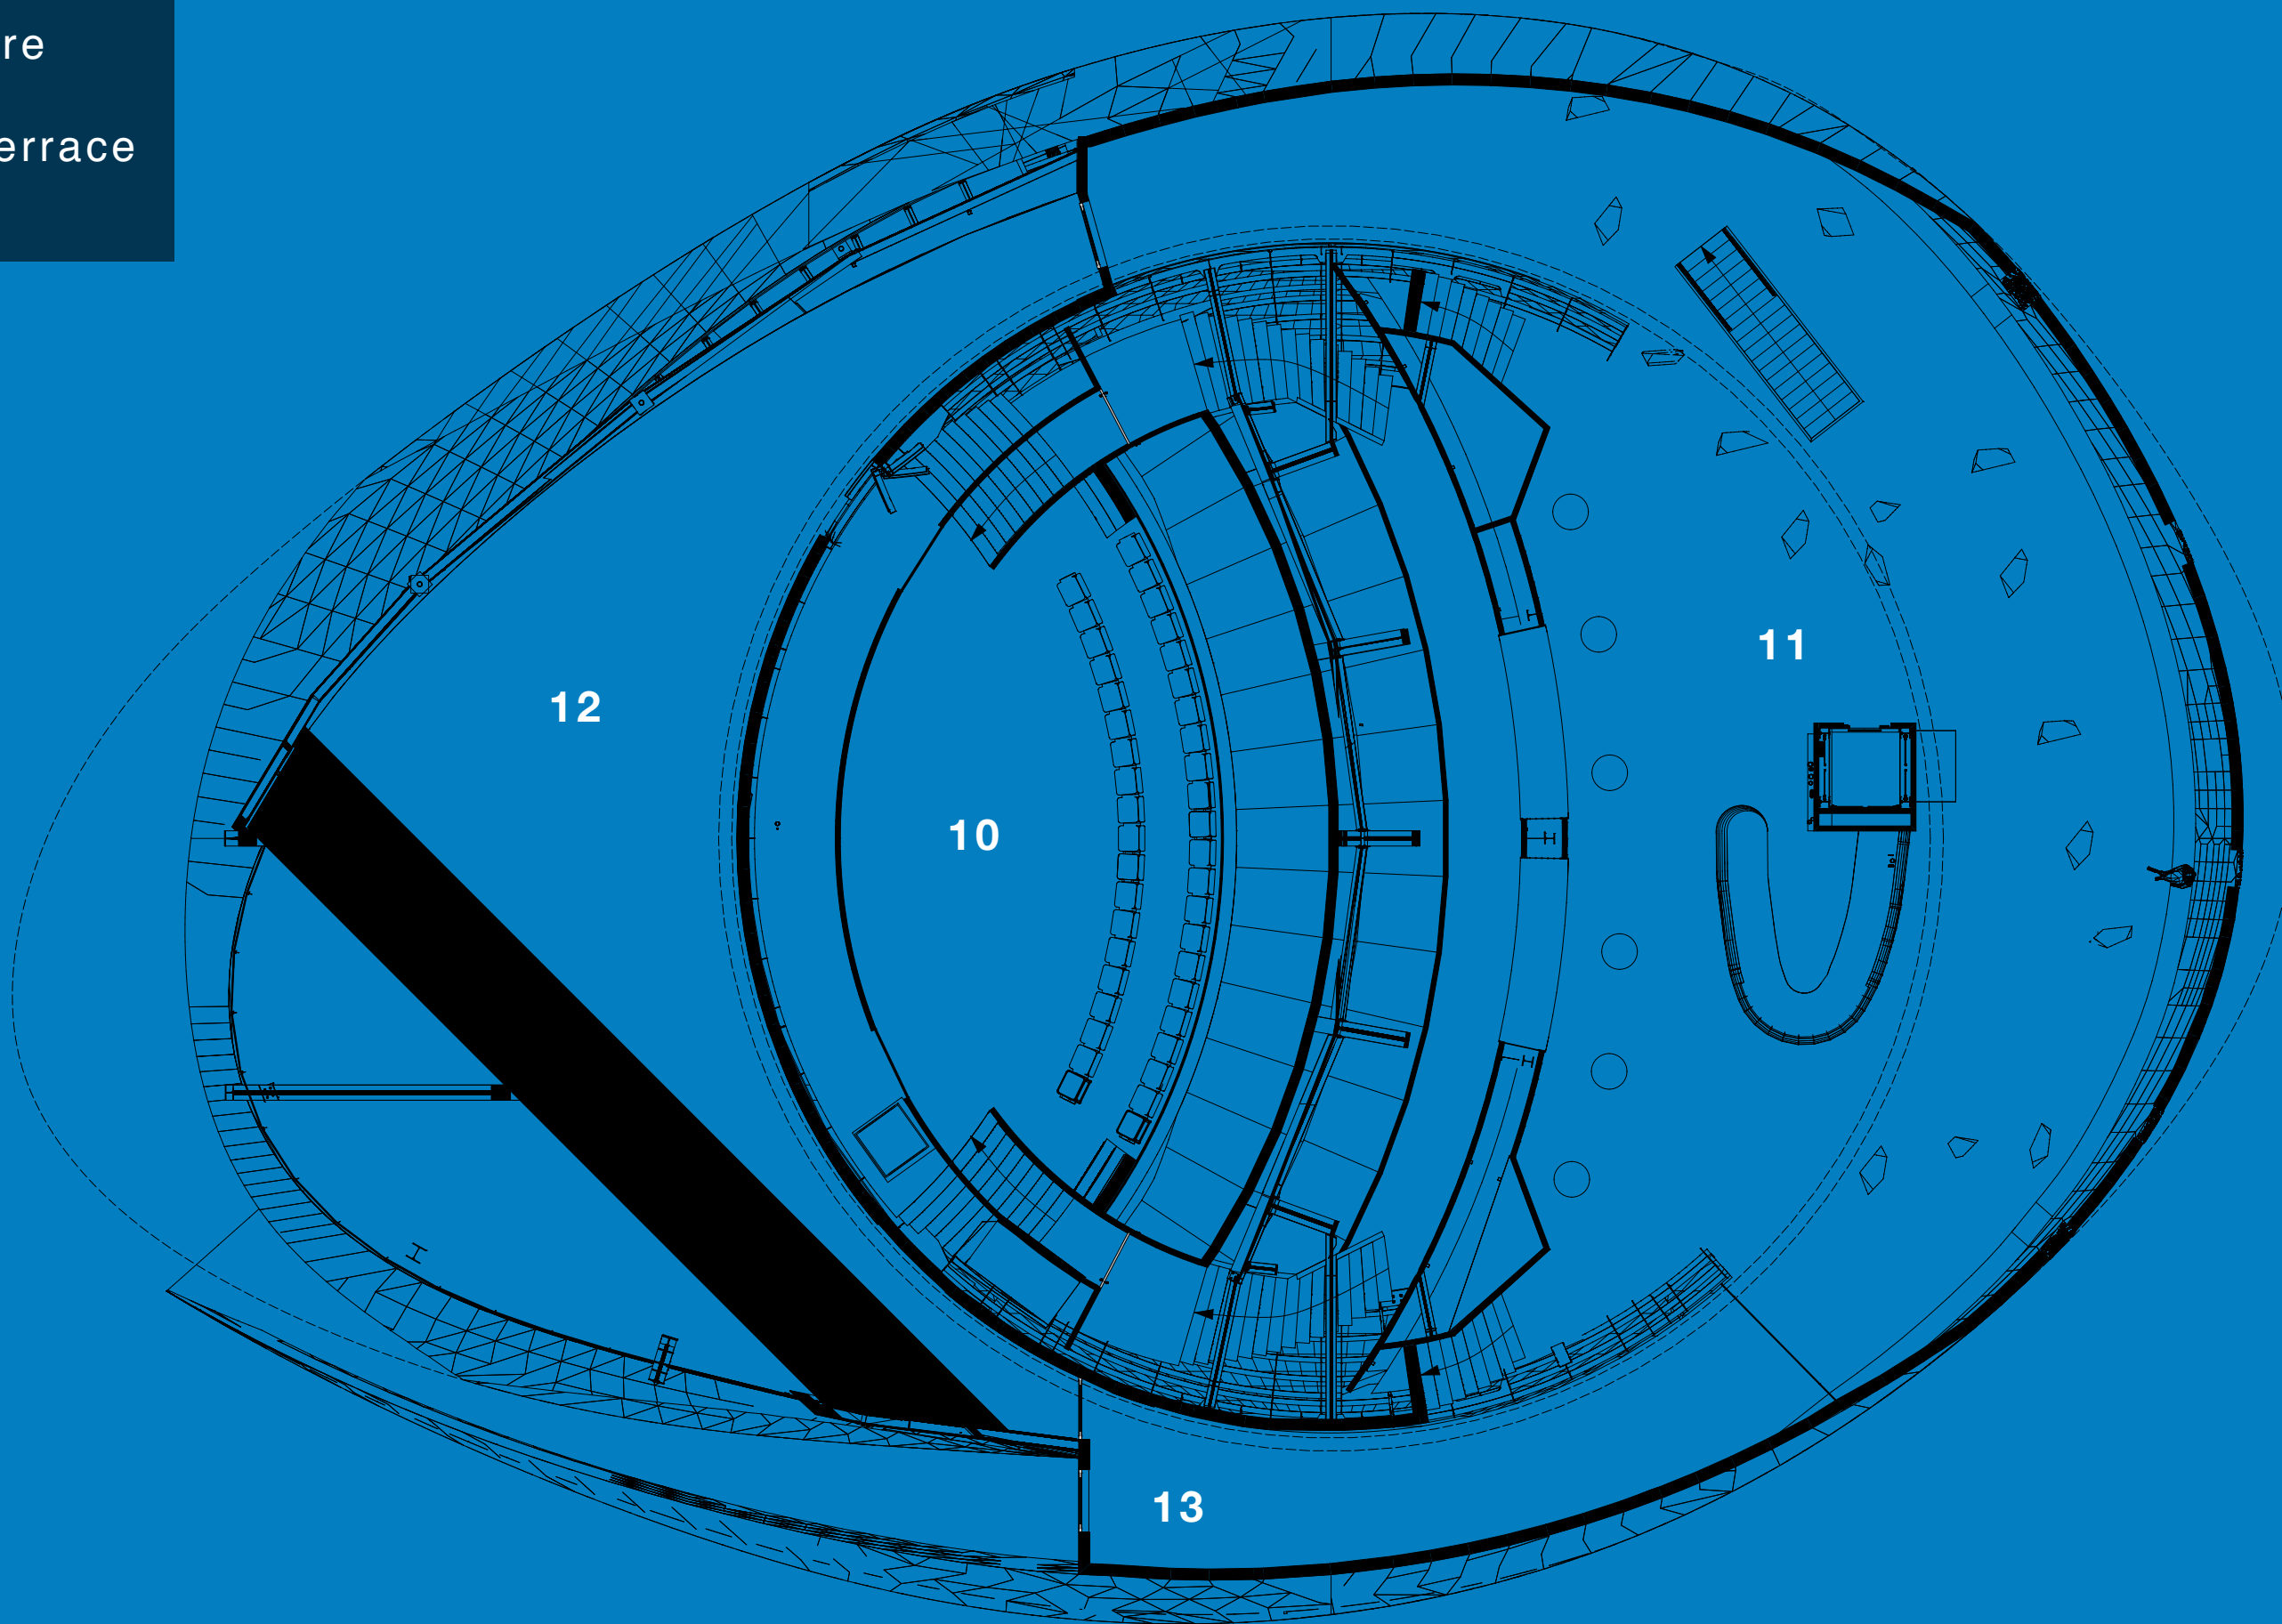




- 10 theatre
- 11 cafe
- 12 roofterrace
- 13 exit

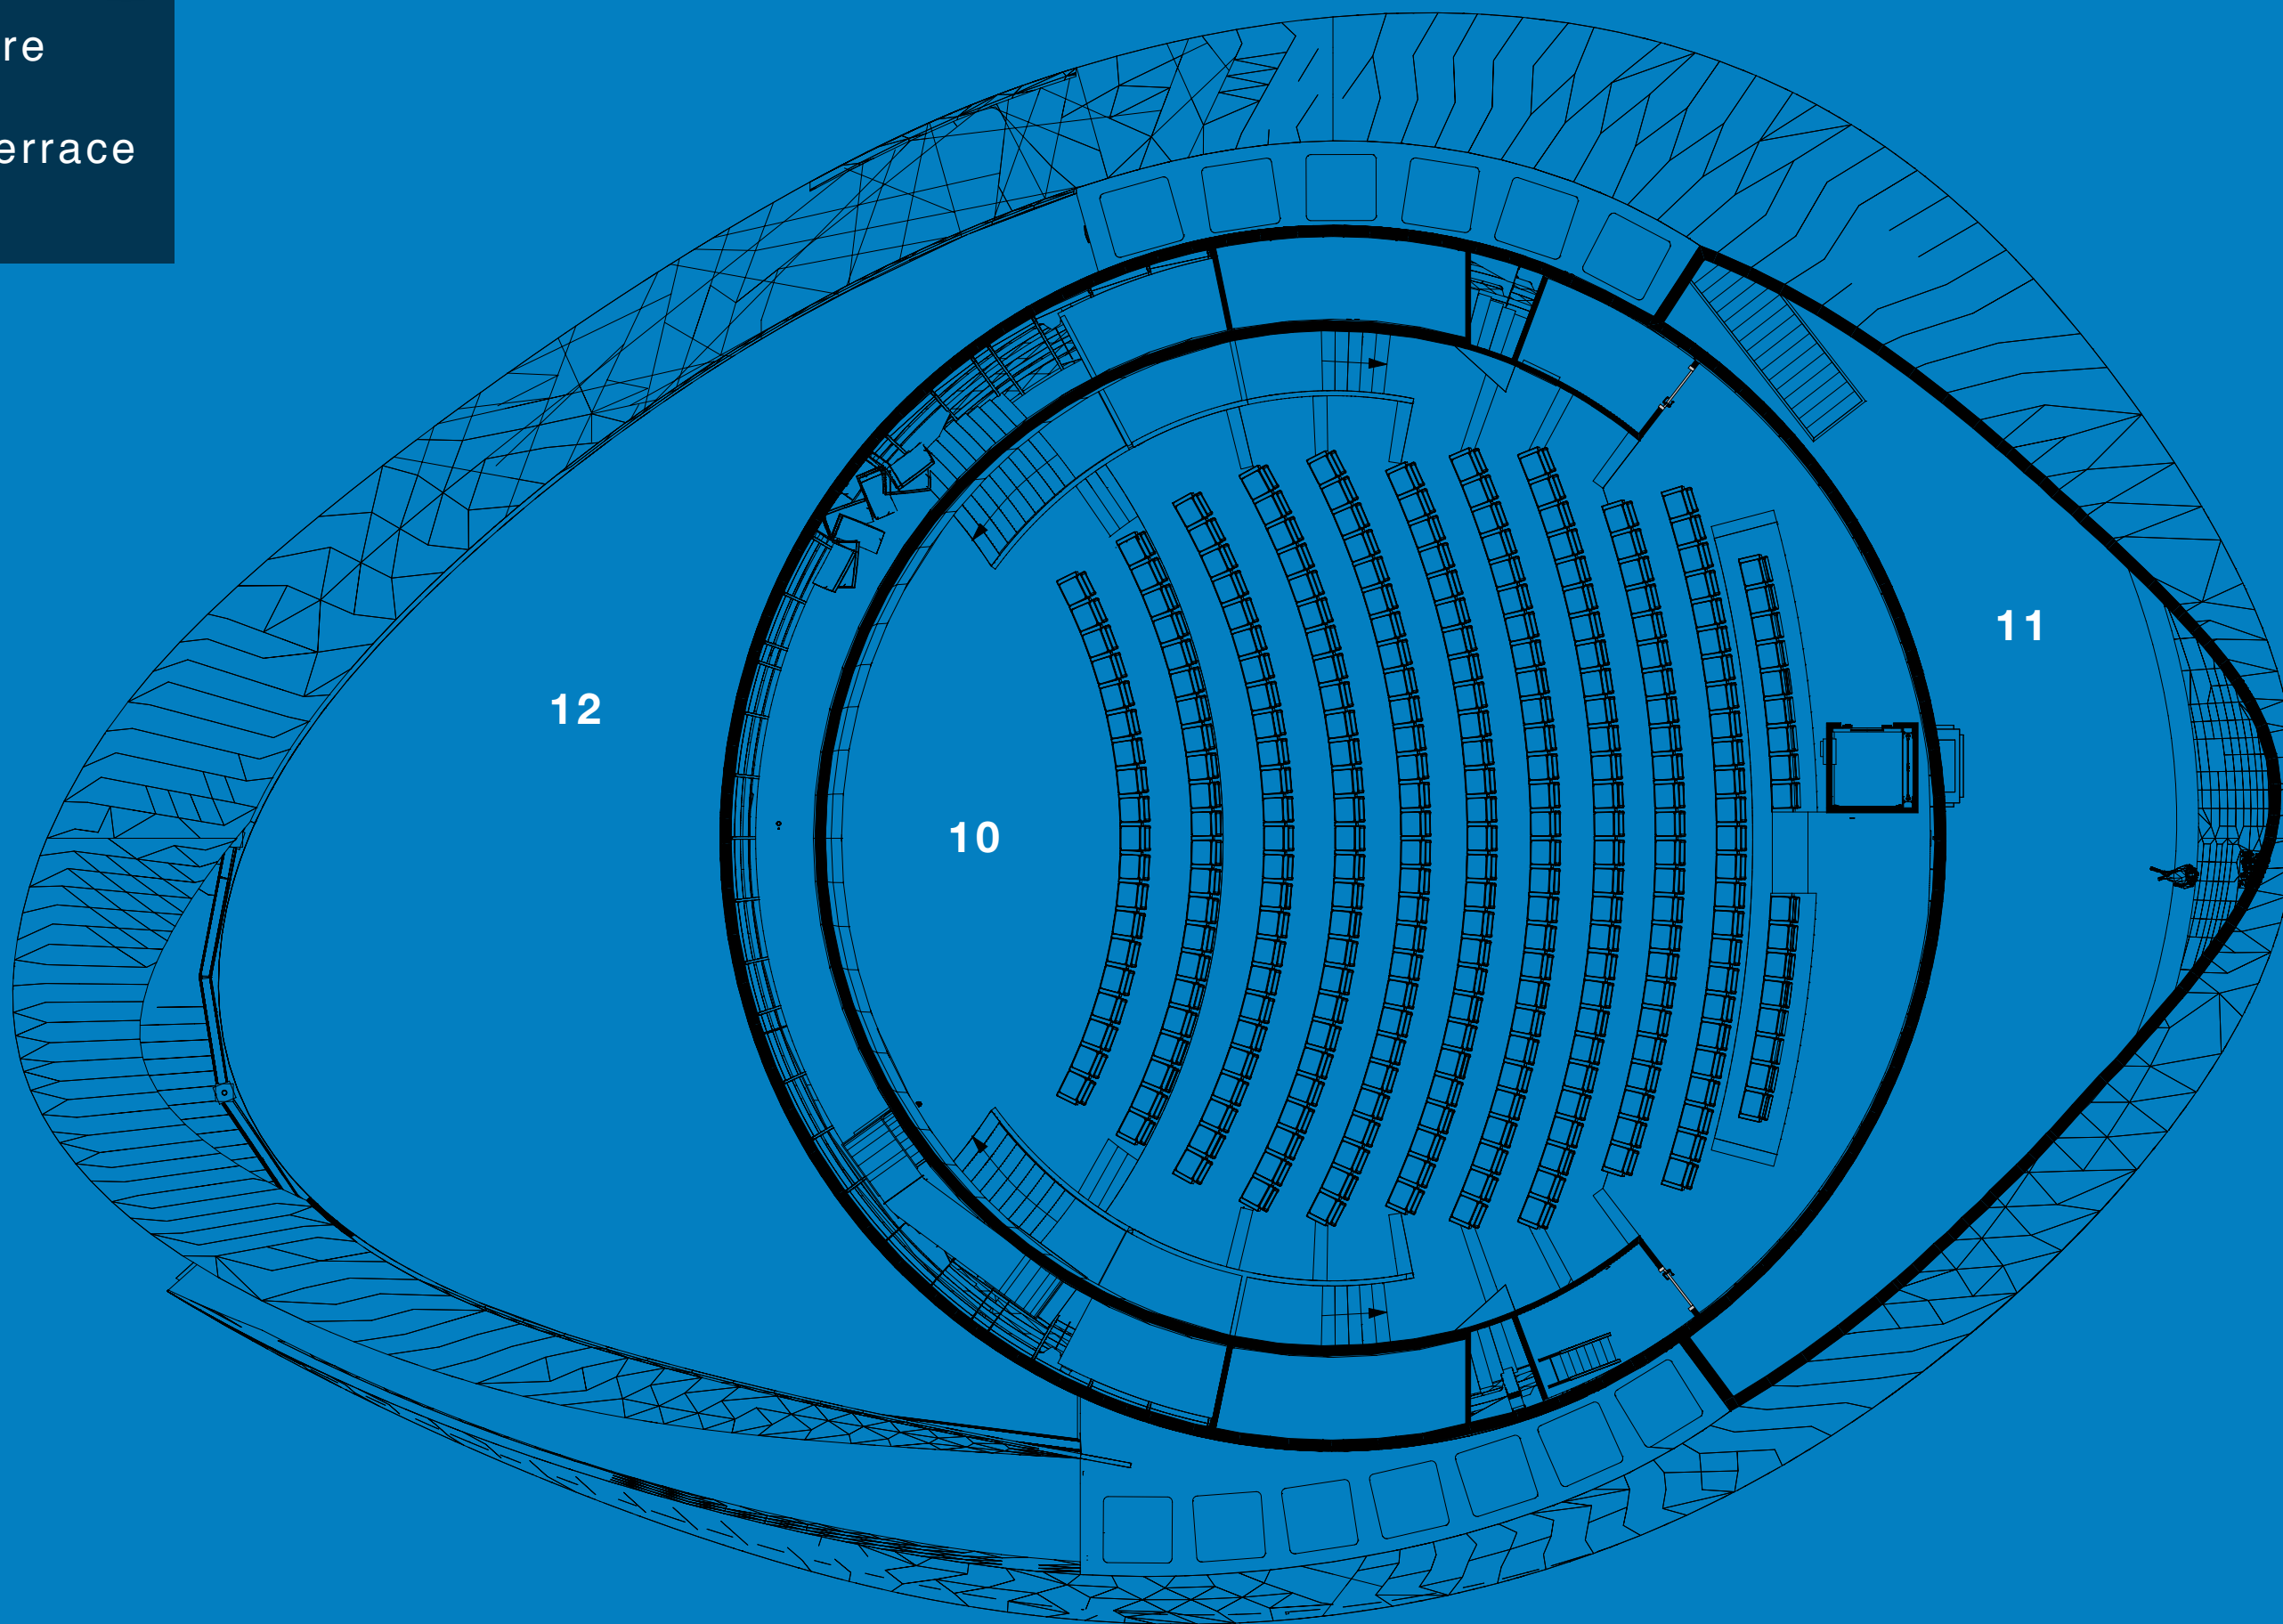




12 roof terrace
14 steel sphere
15 corten skin

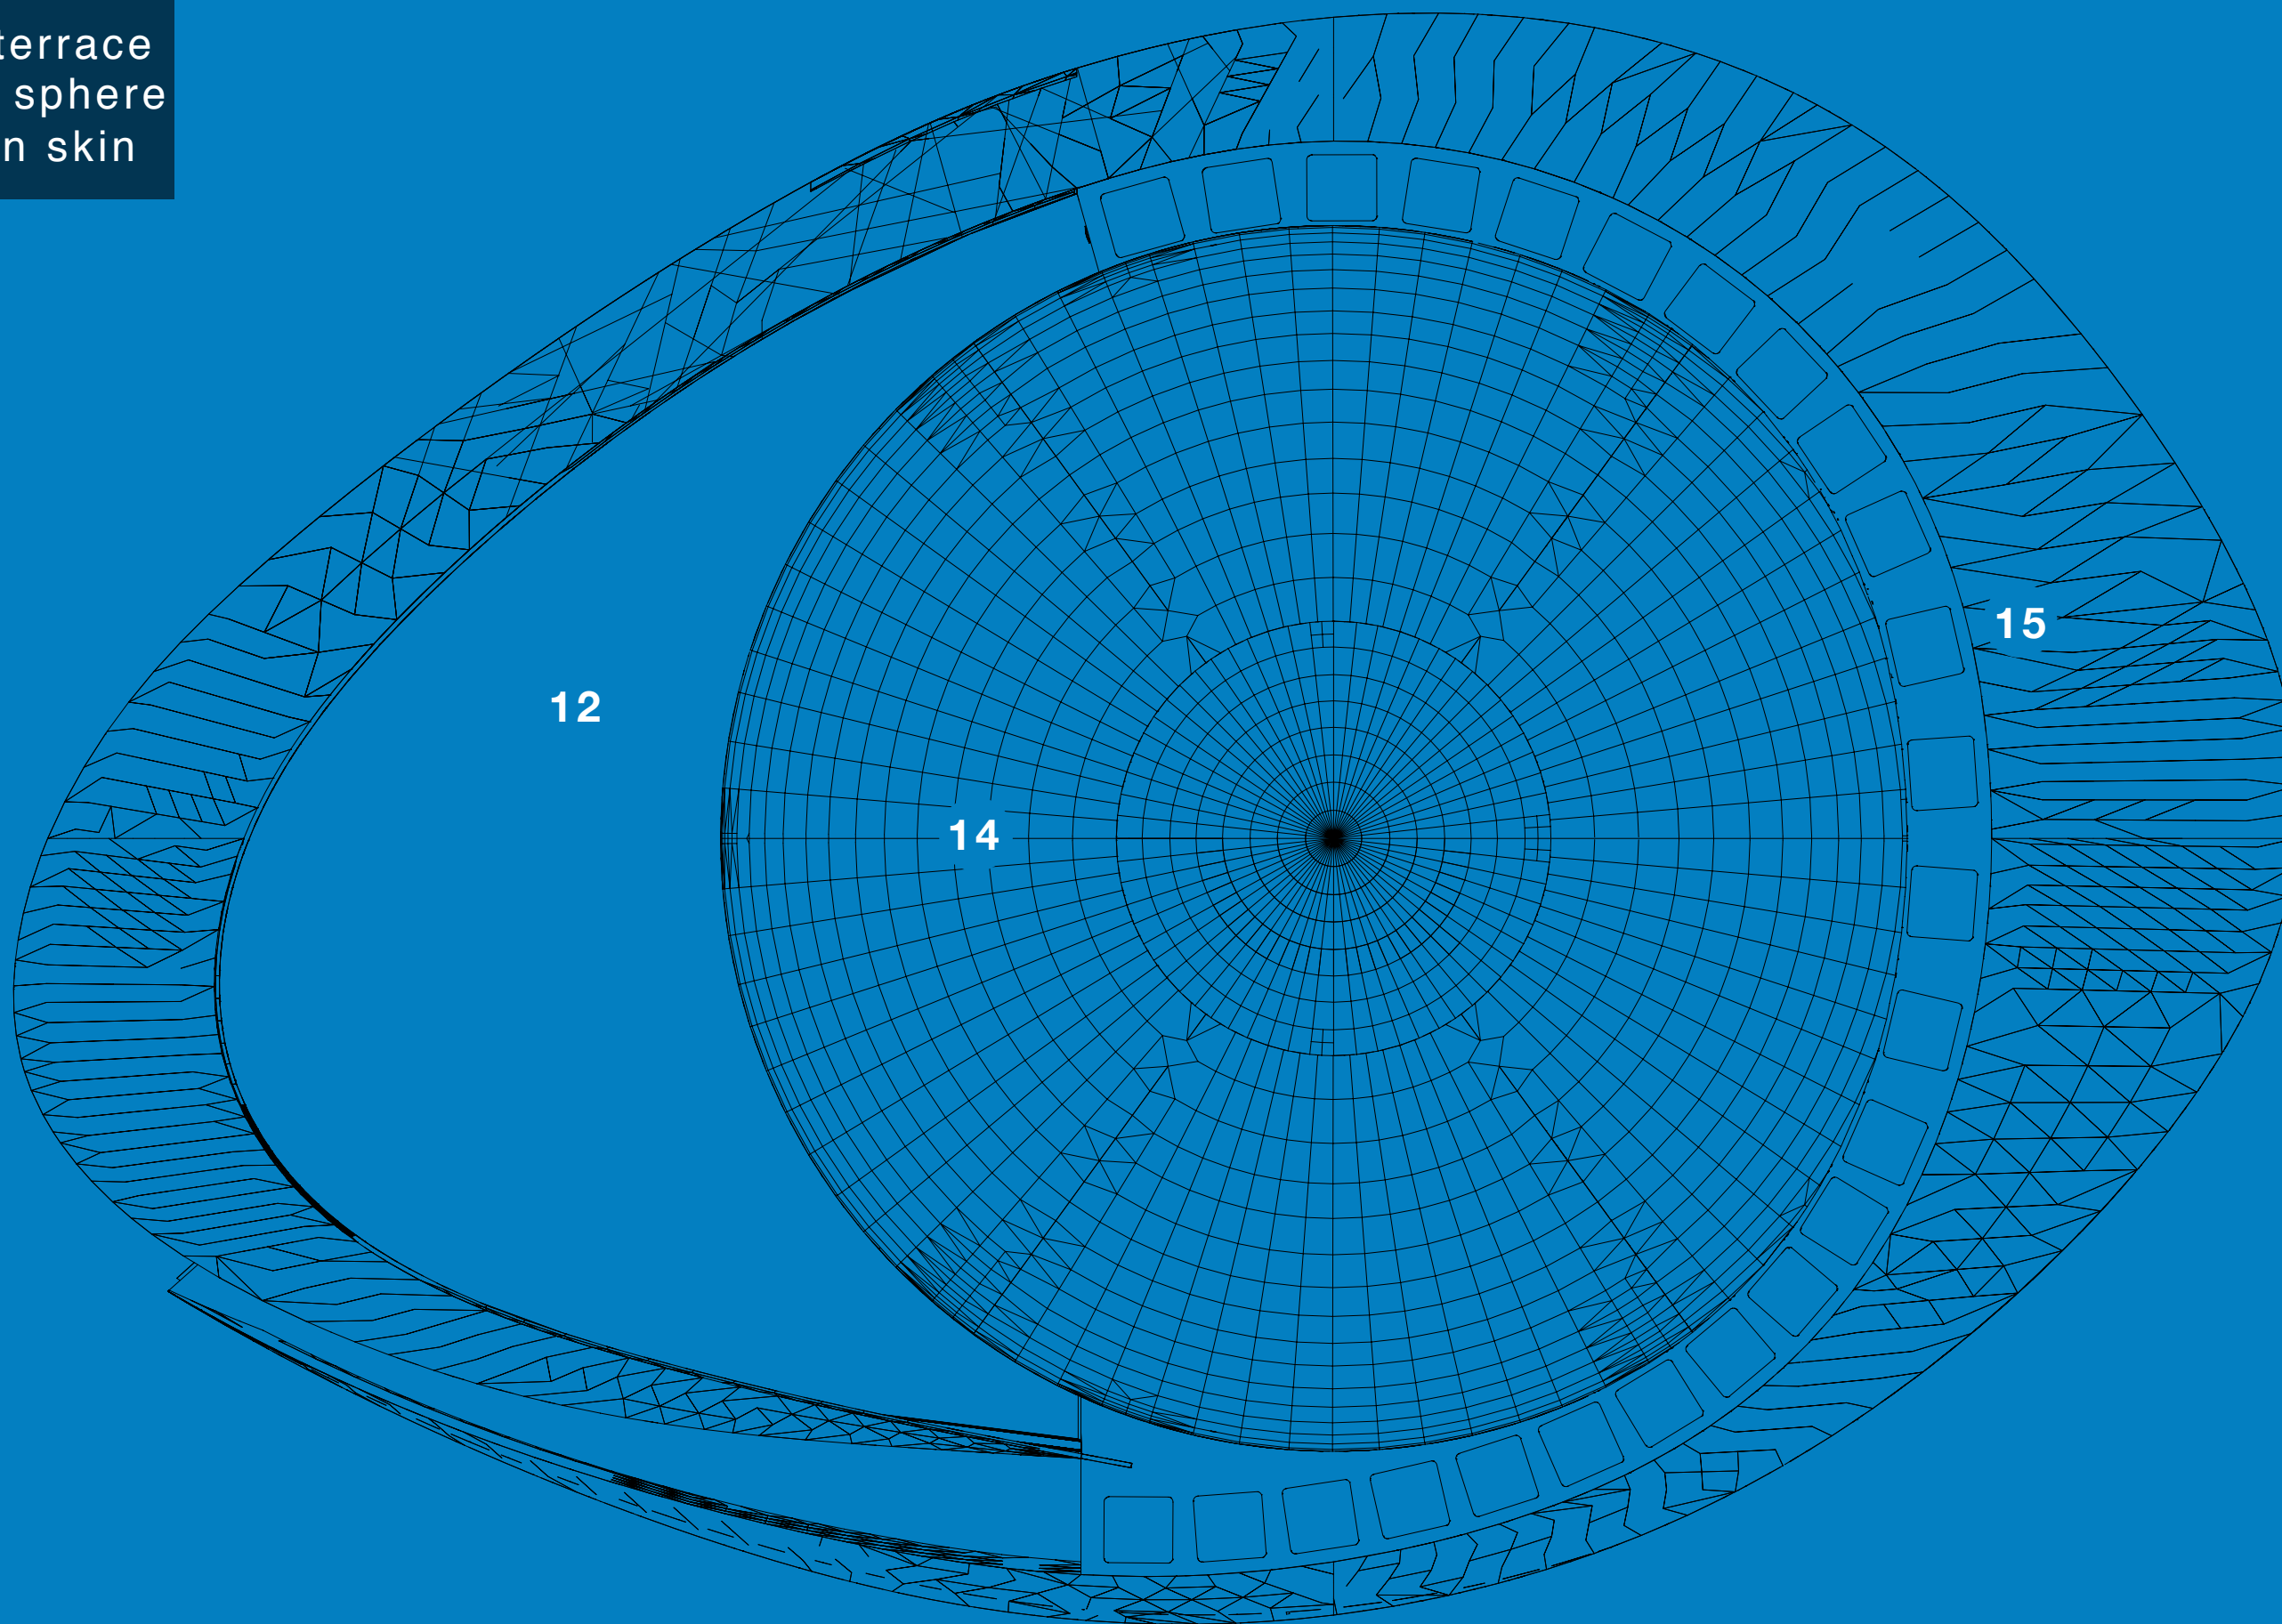




- 01 entrance
- 02 preshow
- 03 office
- 04 disabled toilet
- 05 kitchen
- 06 serverroom
- 07 ladies room
- 08 men's room
- 09 technology
- 10 theatre
- 11 foyer / cafe
- 12 roof terrace

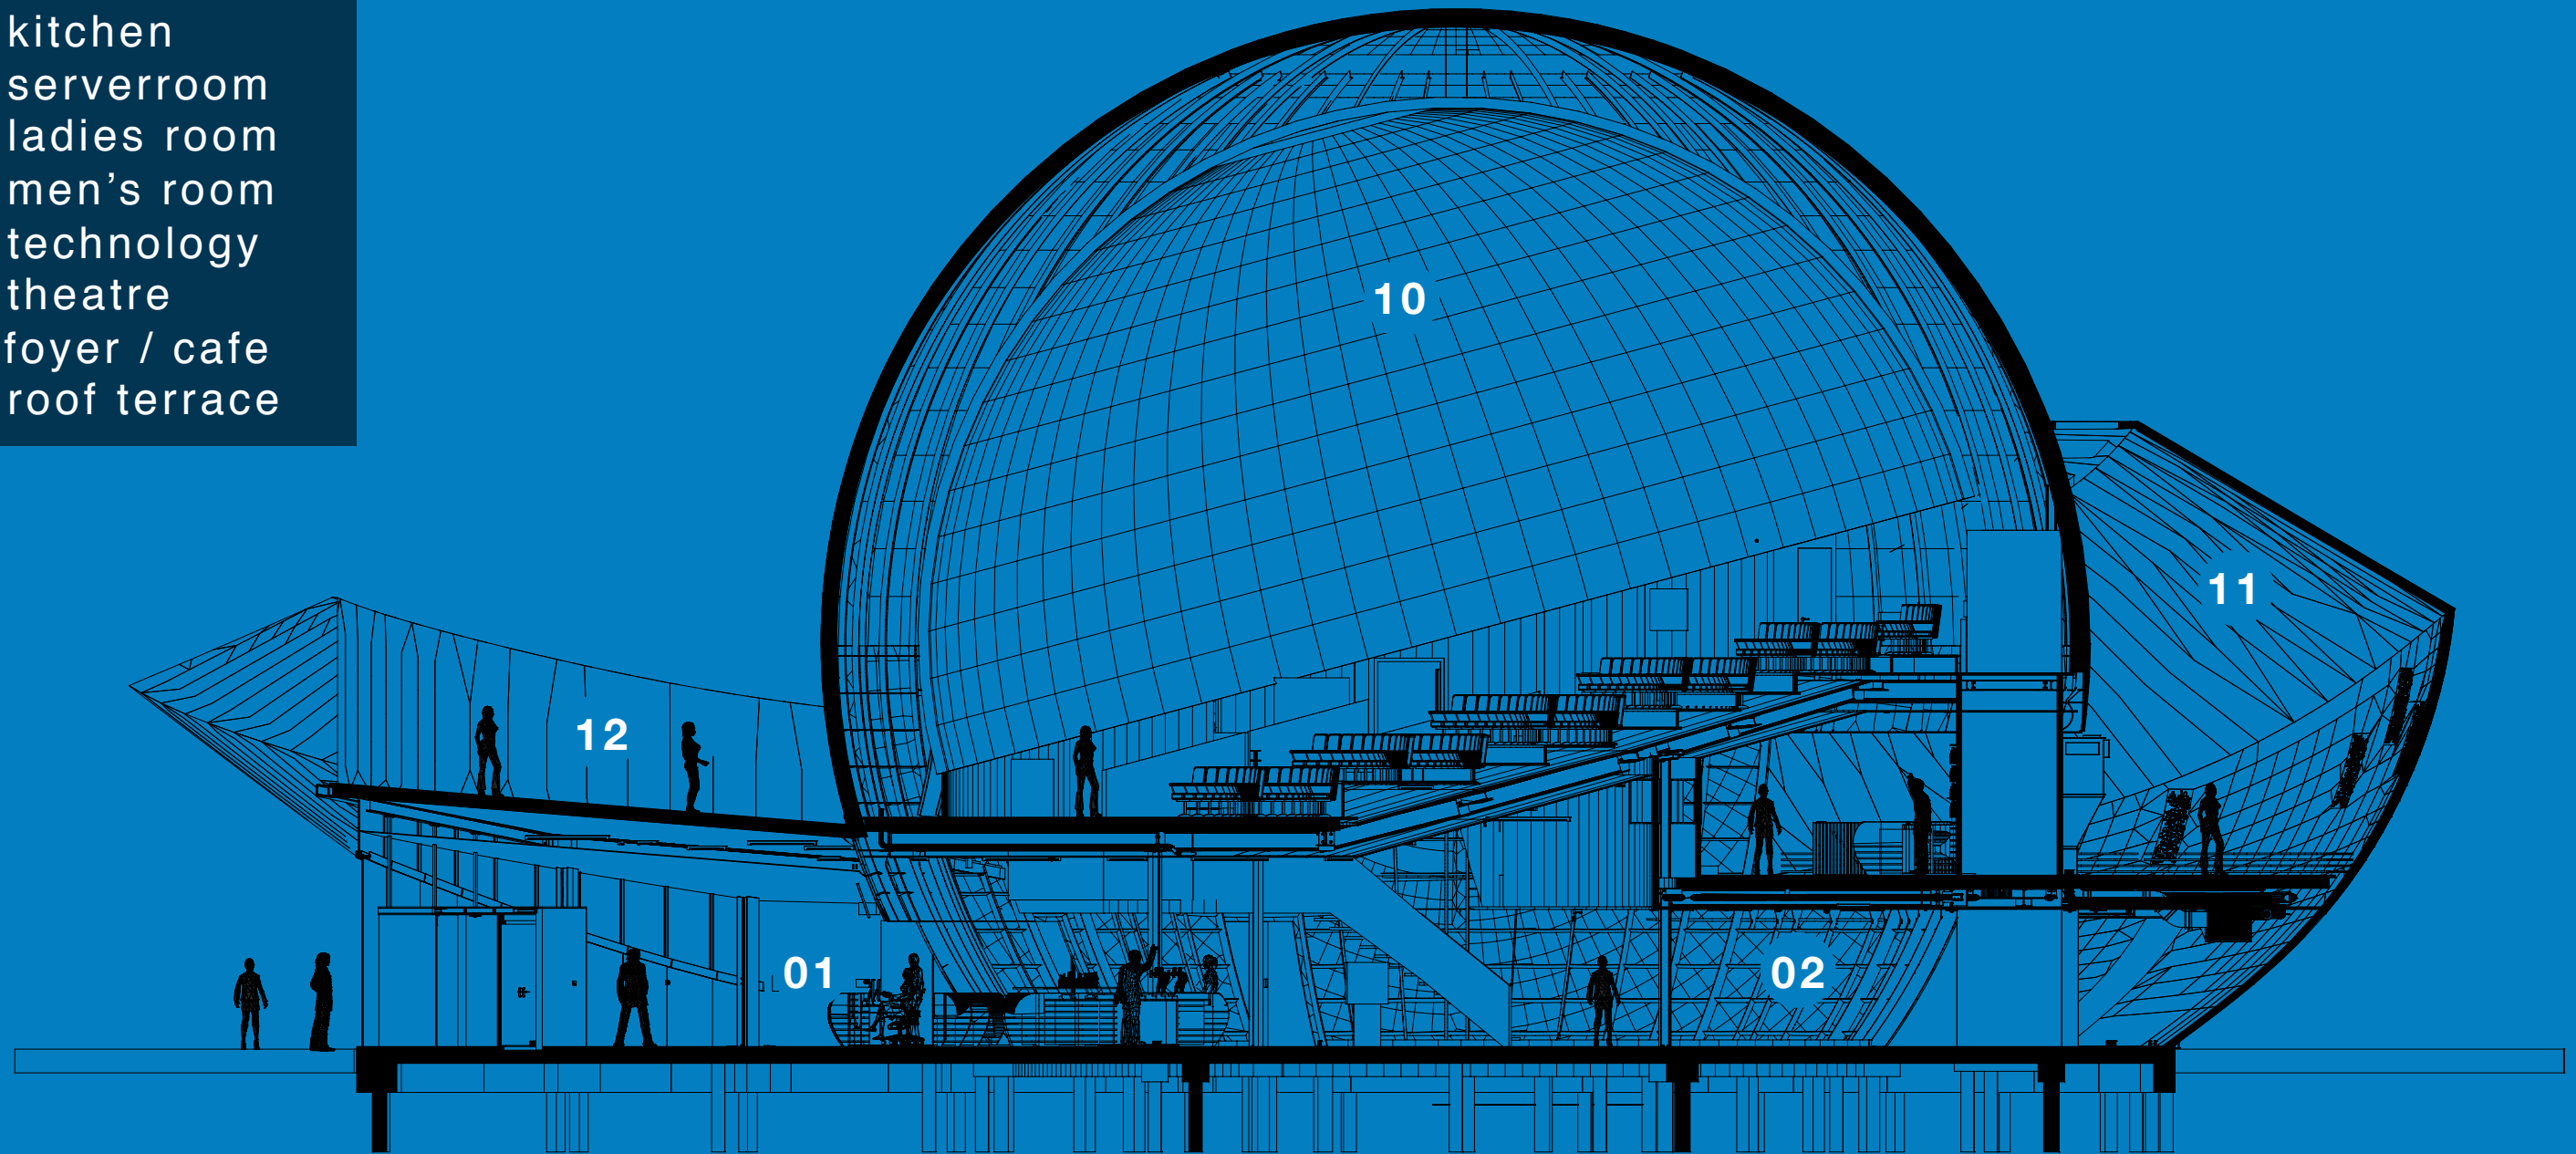



- 01 entrance
- 02 preshow
- 03 office
- 04 disabled toilet
- 05 kitchen
- 06 serverroom
- 07 ladies room
- 08 men's room
- 09 technology
- 10 theatre
- 11 foyer / cafe
- 12 roof terrace

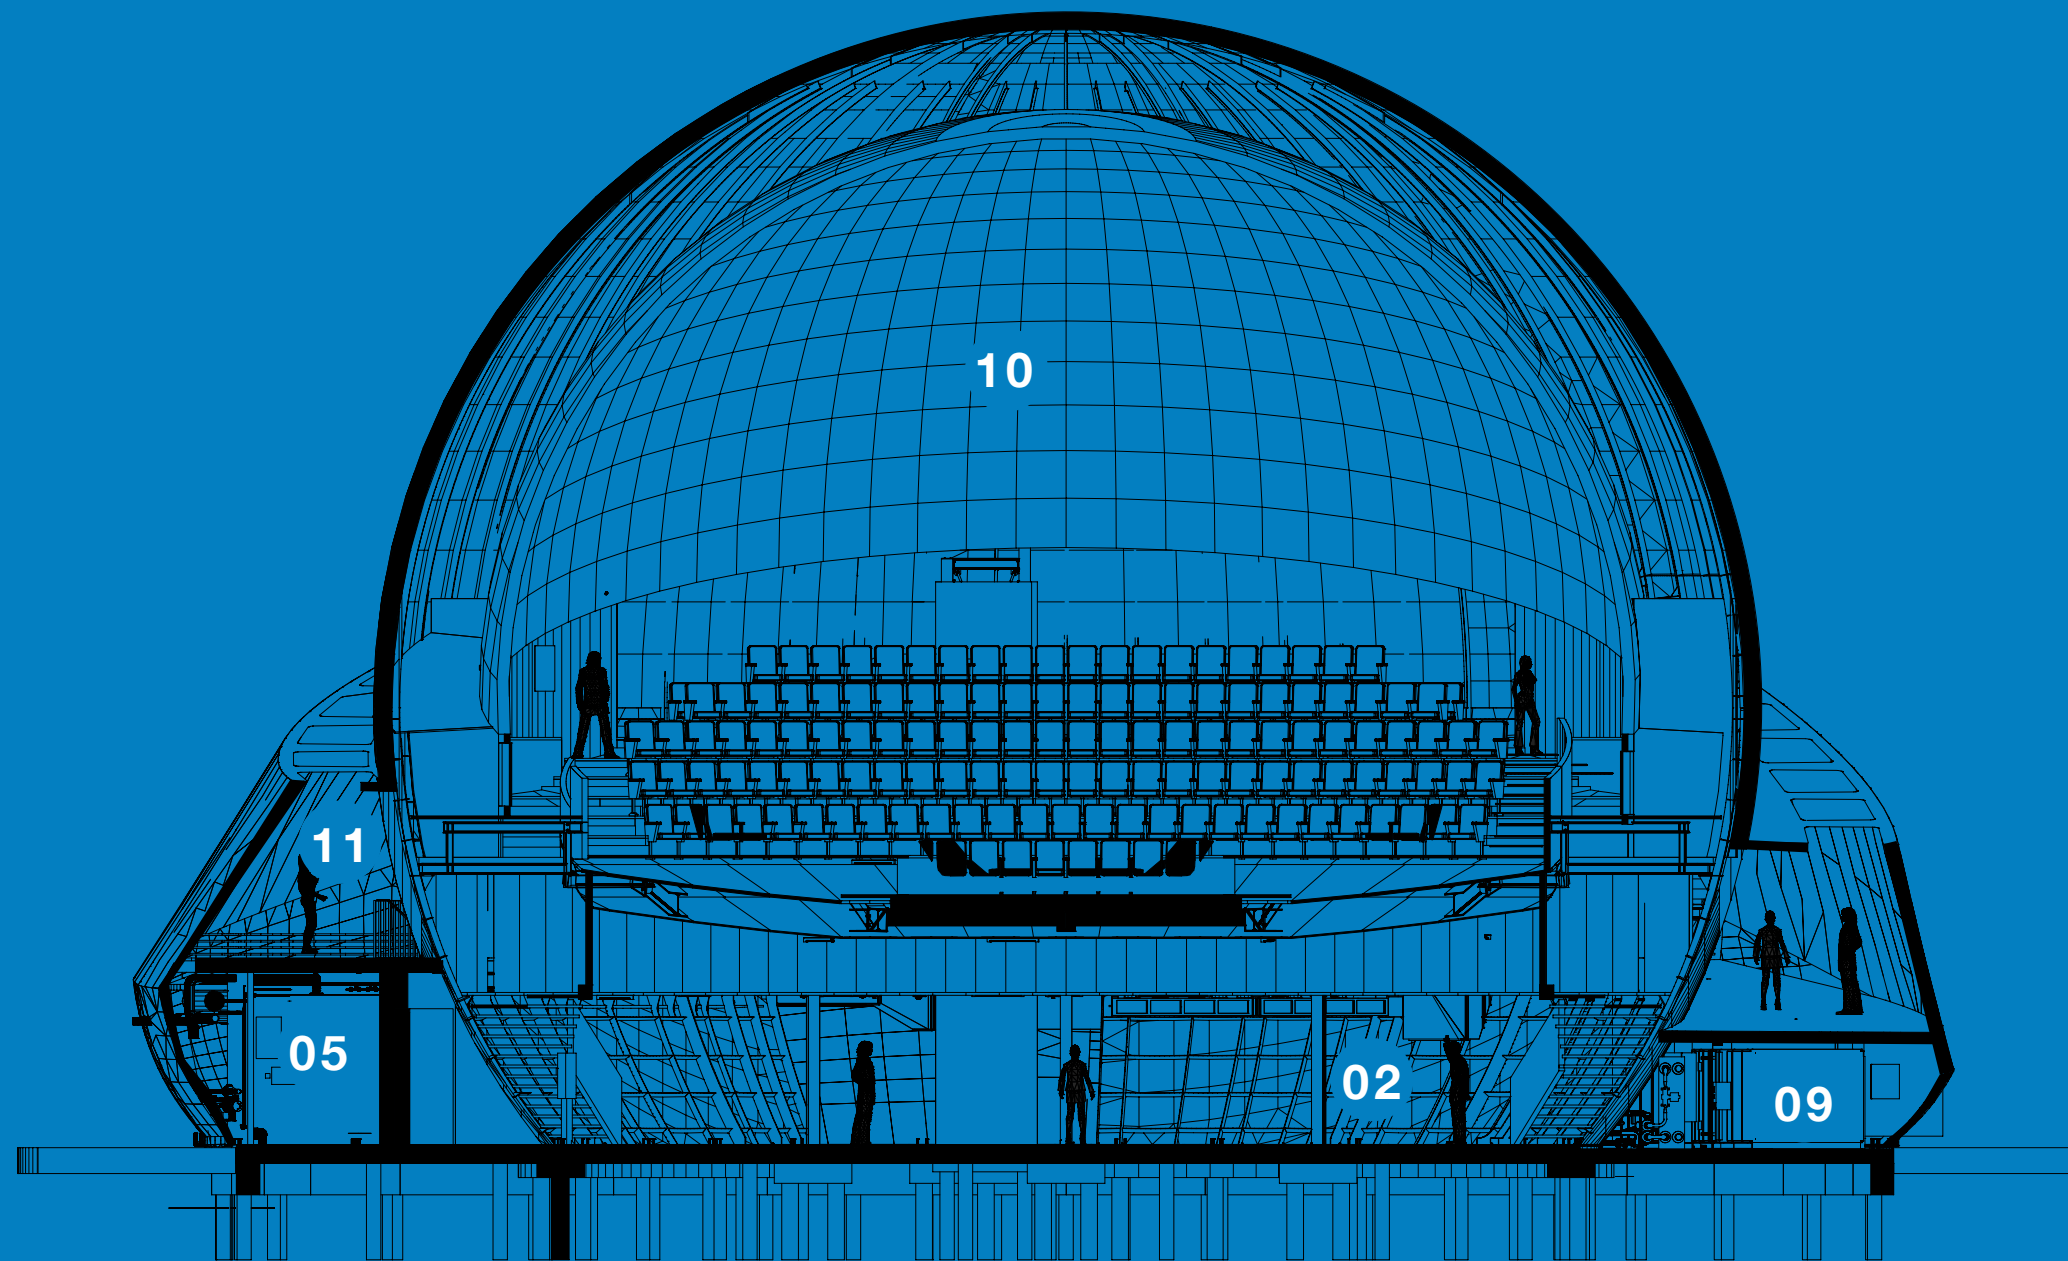



architectengroep
ARCHIVIEW

Pottbakkersrijge 3
9718 AE Groningen
The Netherlands

+31 (0)50 311 29 22
www.archiview.nl

