



SECTION

SCALE: 1:500

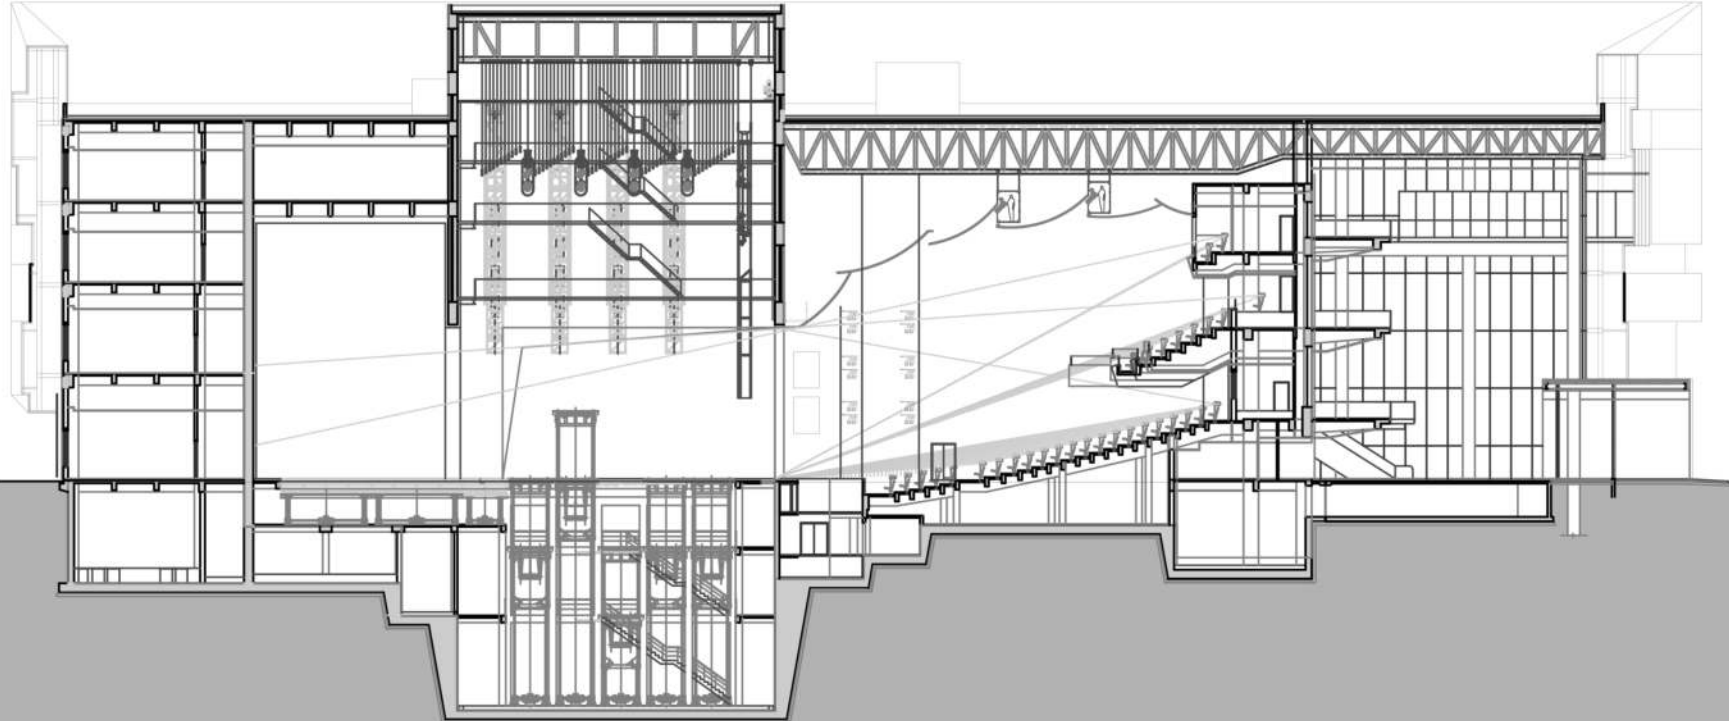

SECTION 1-1

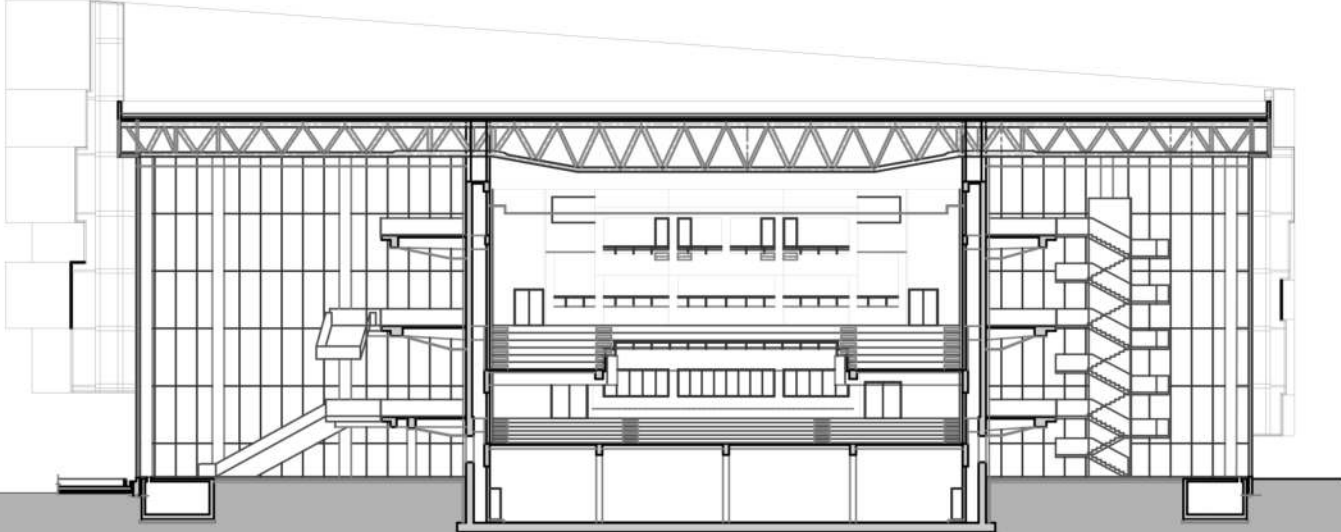

SECTION 2-2