


		m ²
0.01	GARAGE. GARAJE	60.00
0.02	BATHROOM. BAÑO	9.30
0.03	BEDROOM. HABITACIÓN	23.20
0.04	ACCESS HALL. RECIBIDOR	19.90
0.05	LIVING ROOM. SALA DE ESTAR	29.60
0.06	DINING ROOM. COMEDOR	22.50
0.07	STAIRS. ESCALERA	4.60
0.08	BATHROOM. BAÑO	2.90
0.09	KITCHEN. COCINA	18.30
0.10	LAUNDRY. LAVANDERÍA	15.80
0.11	SWIMMING POOL. PISCINA	53.30
0.12	TERRACE. TERRAZA	95.50

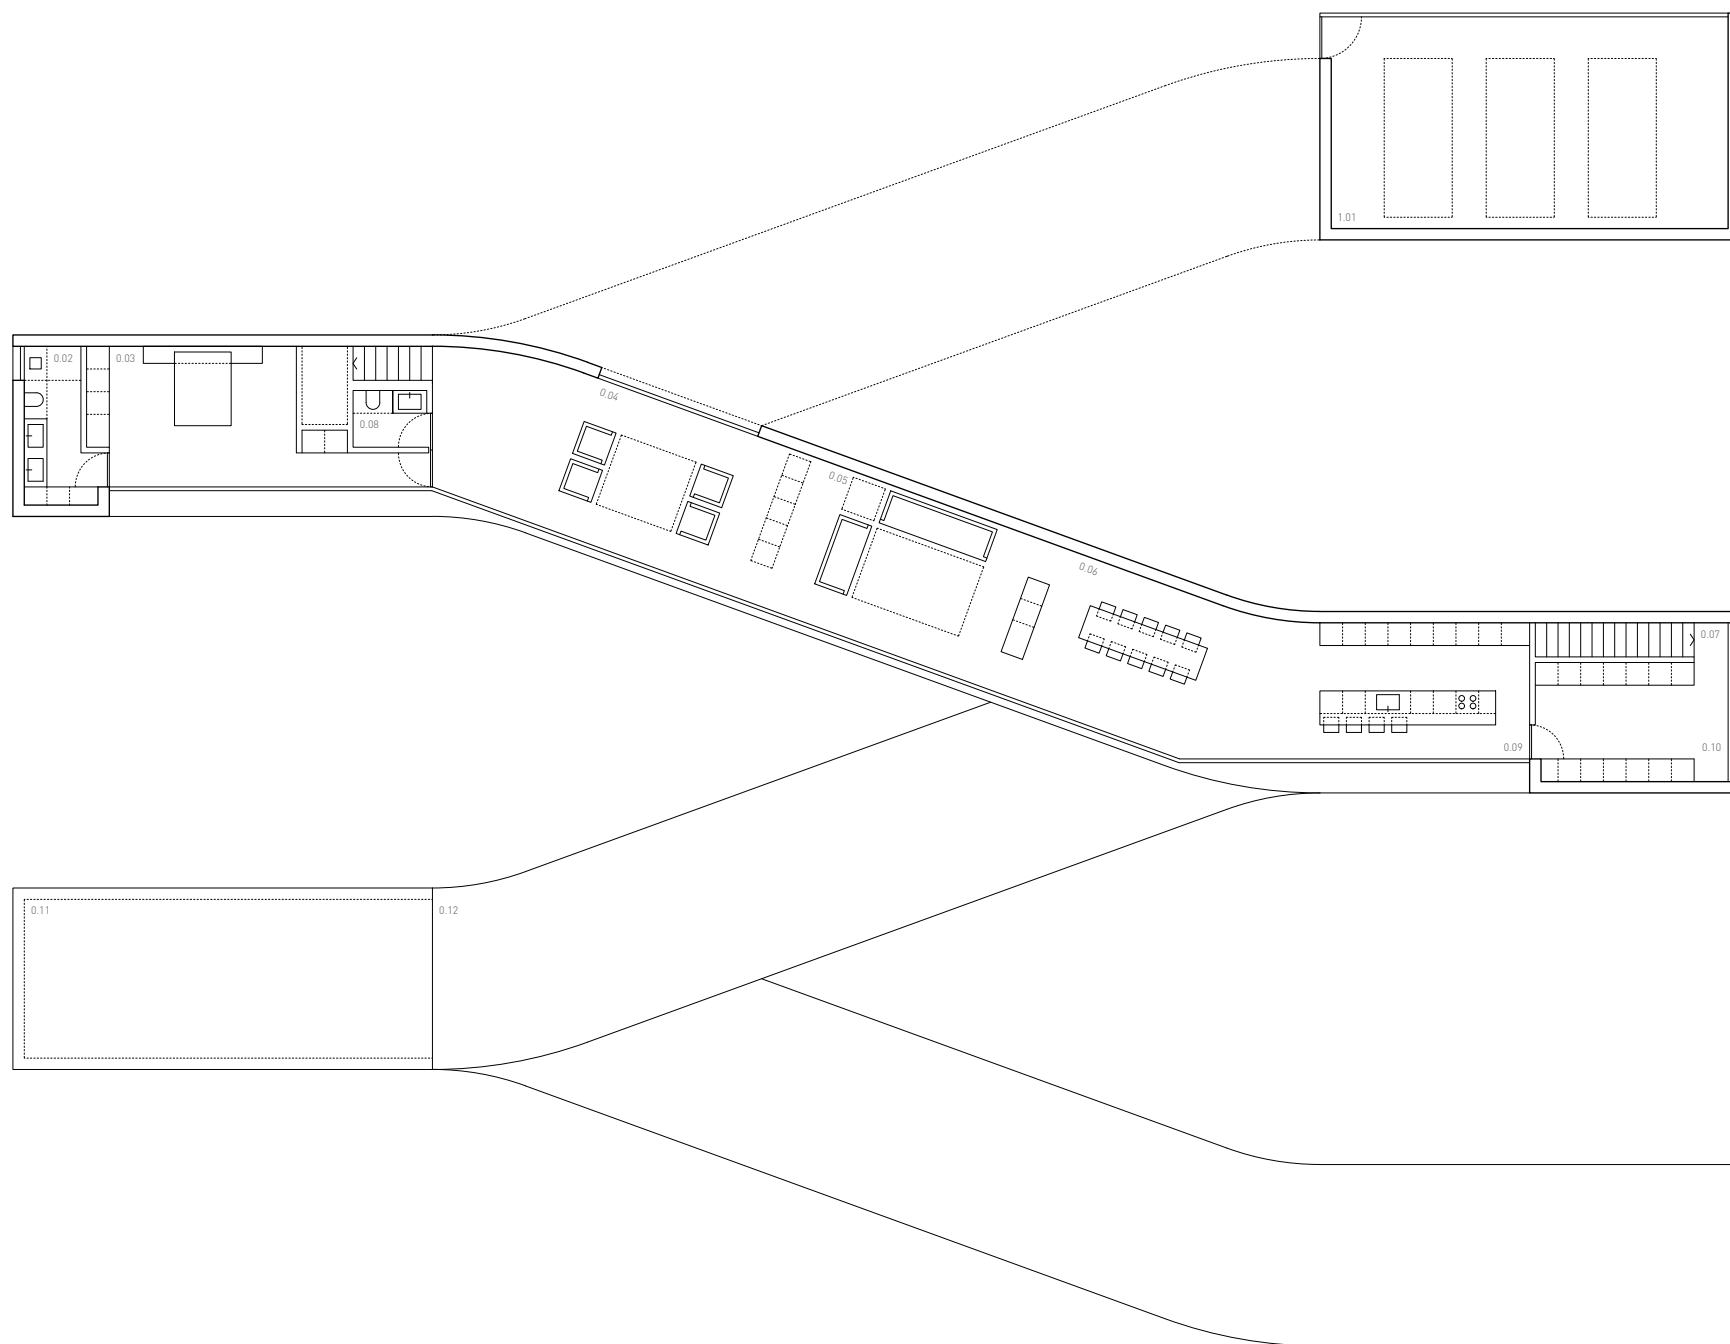

0 1

1 1

5m

1