


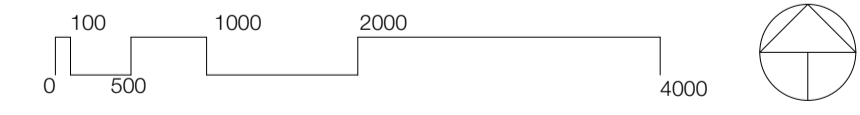



GROUND FLOOR PLAN

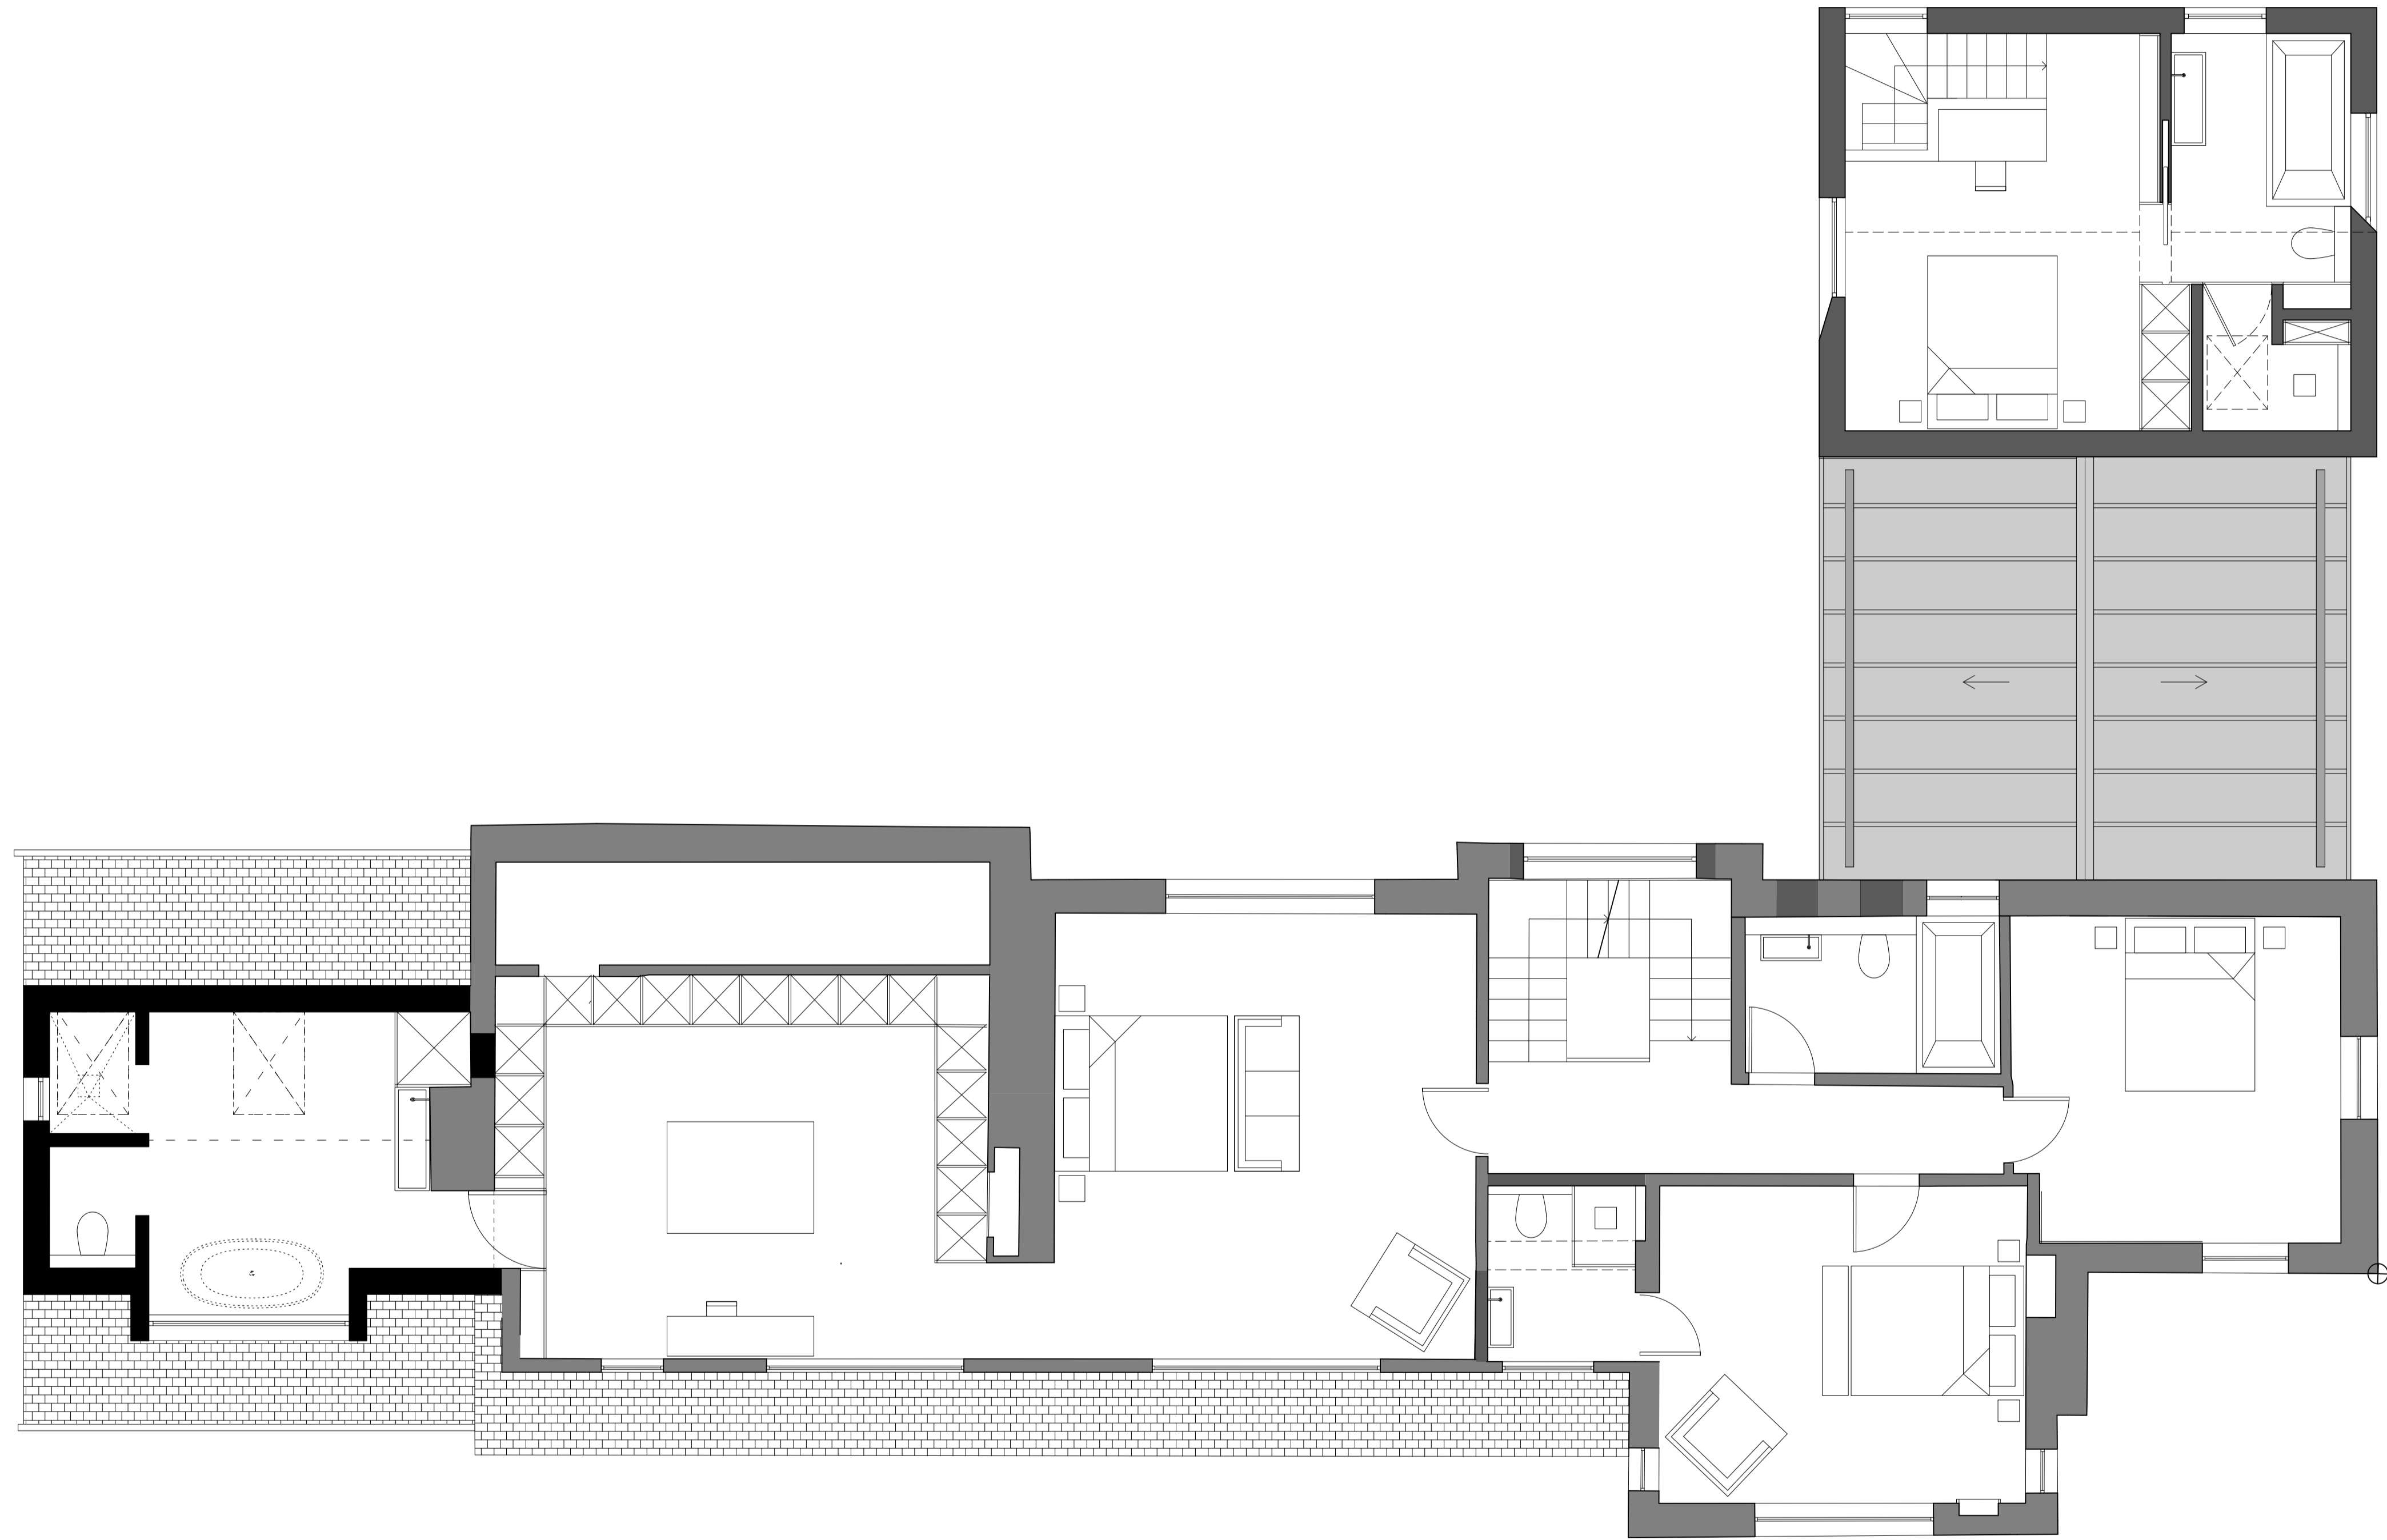

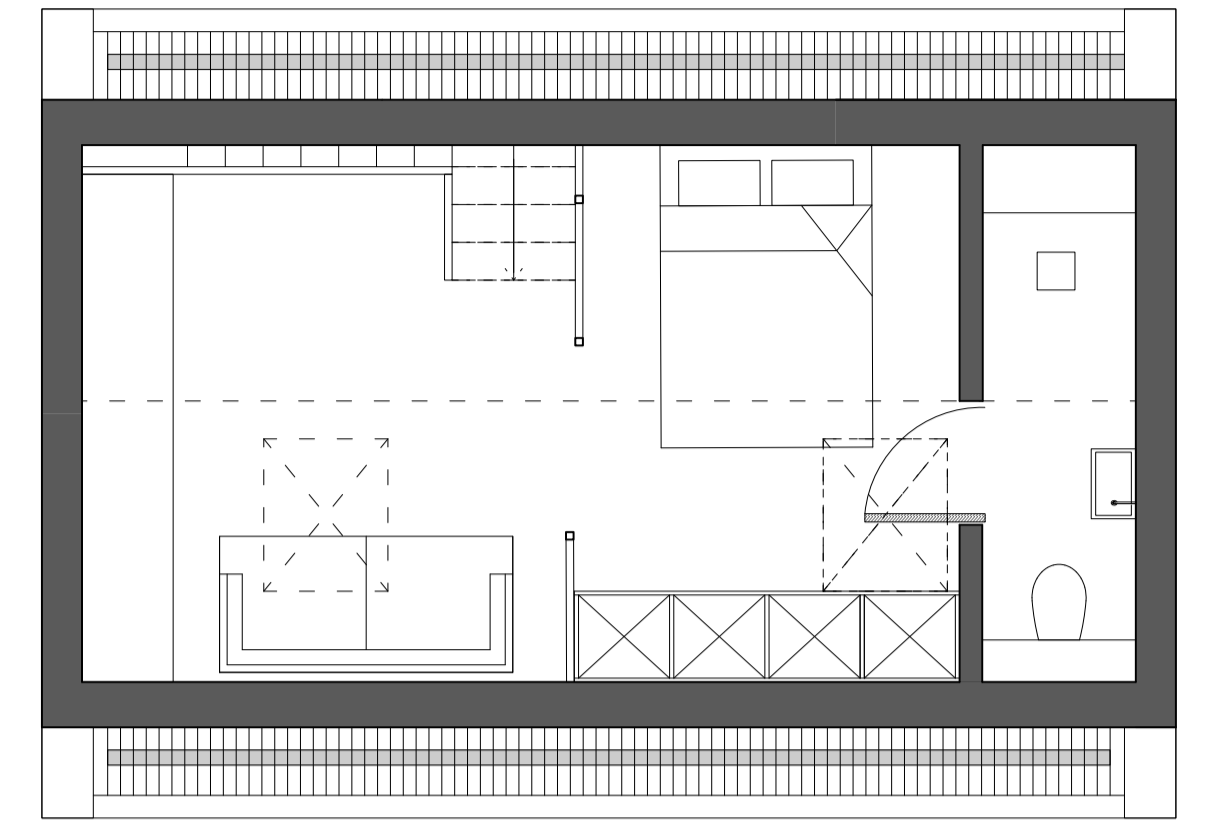

FIRST FLOOR PLAN

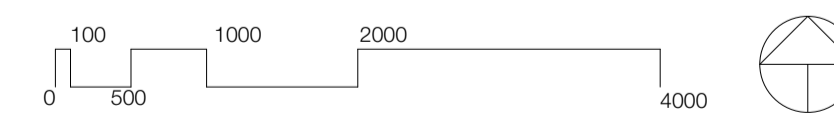

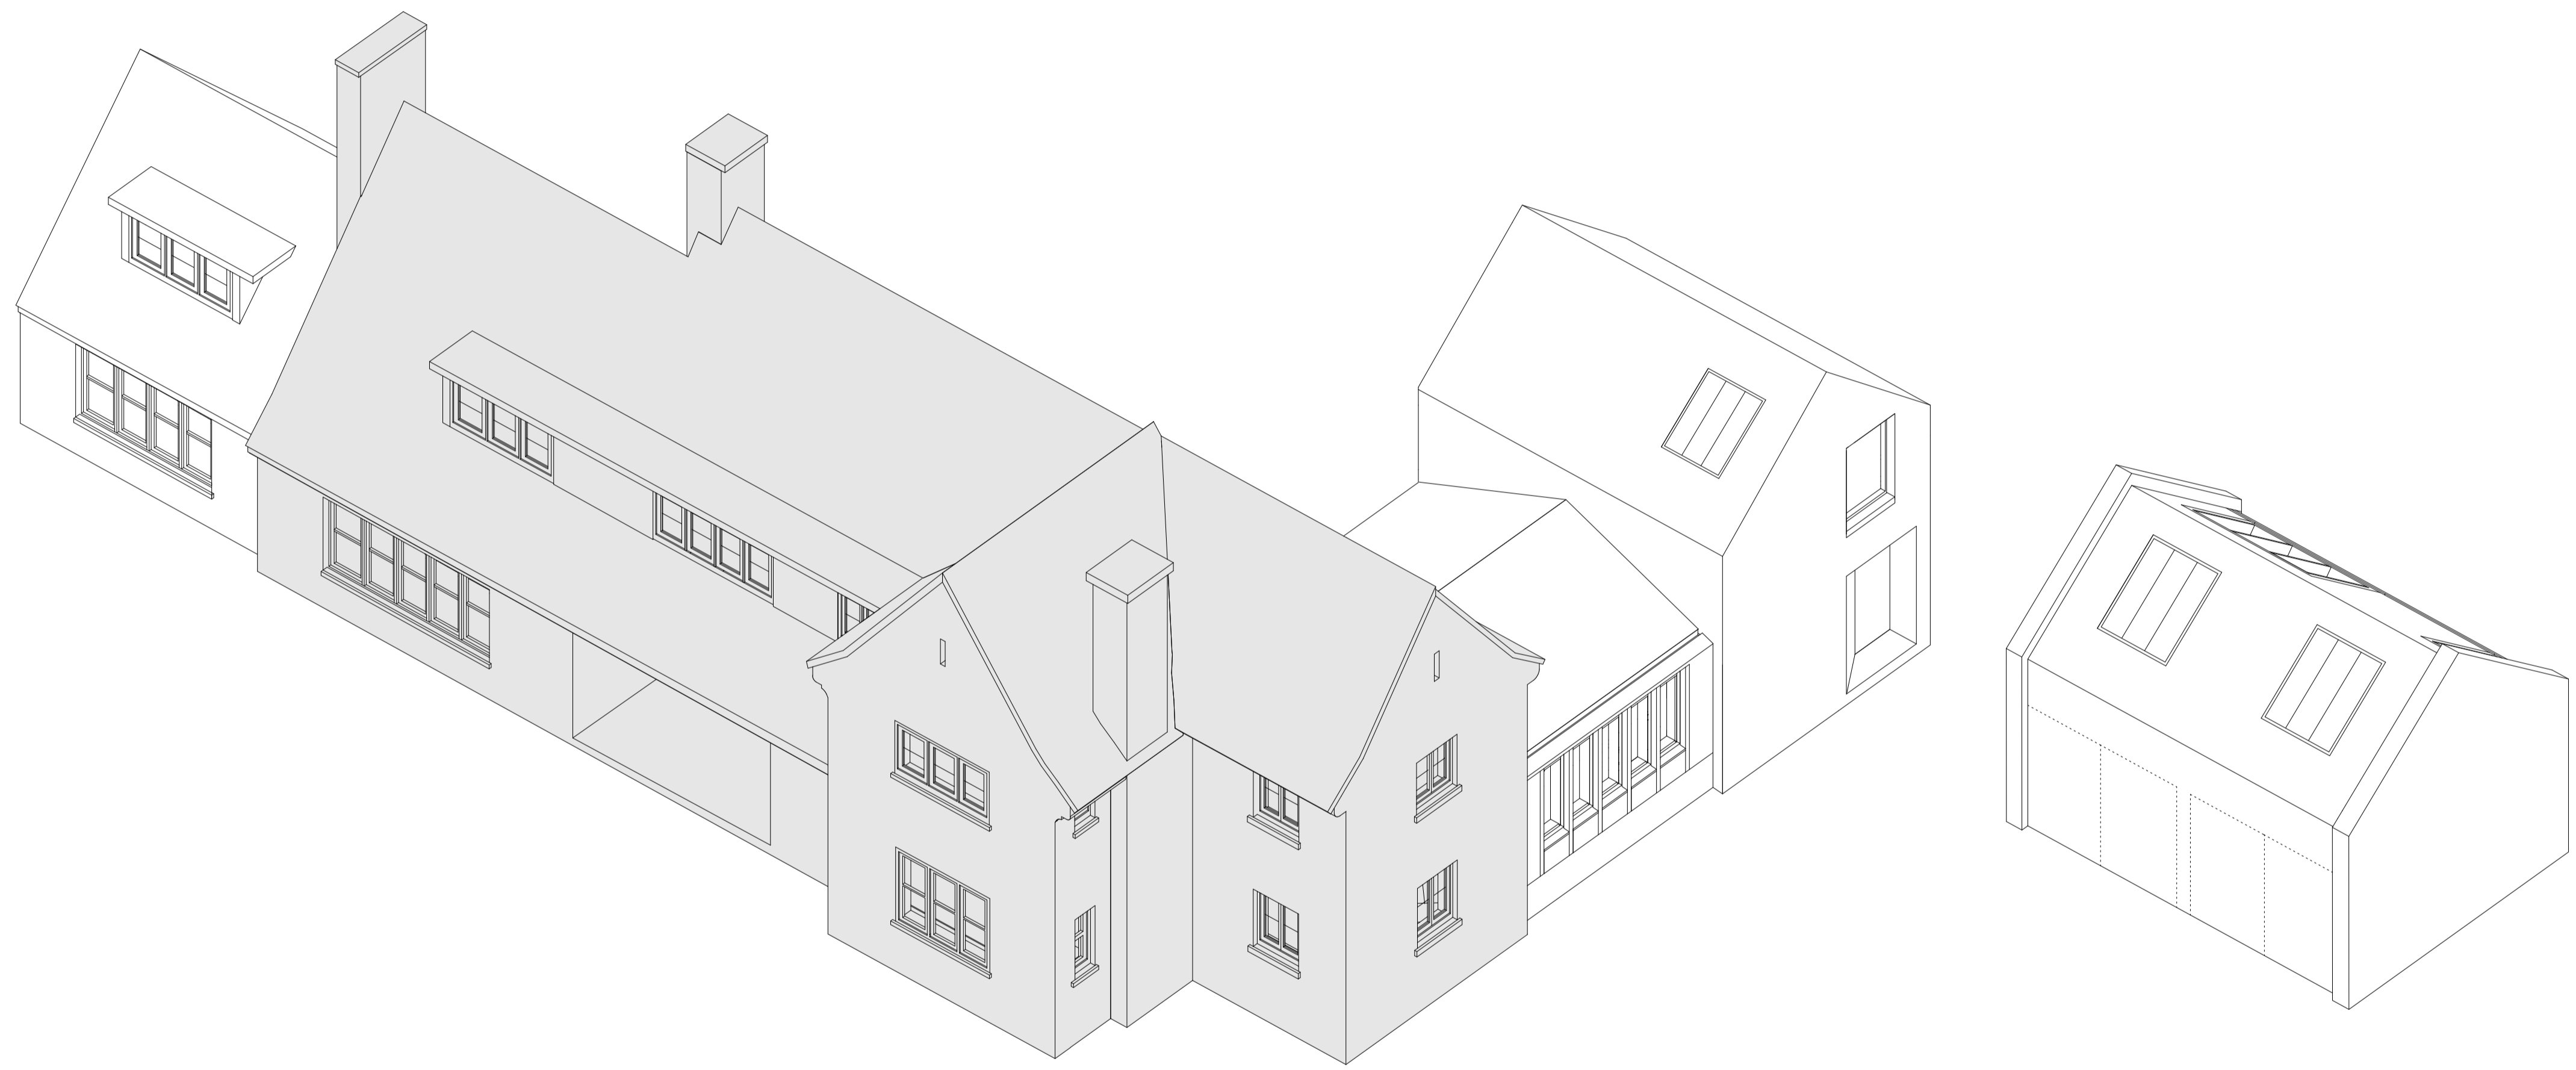

AXONOMETRIC