


Proposed Section B-B

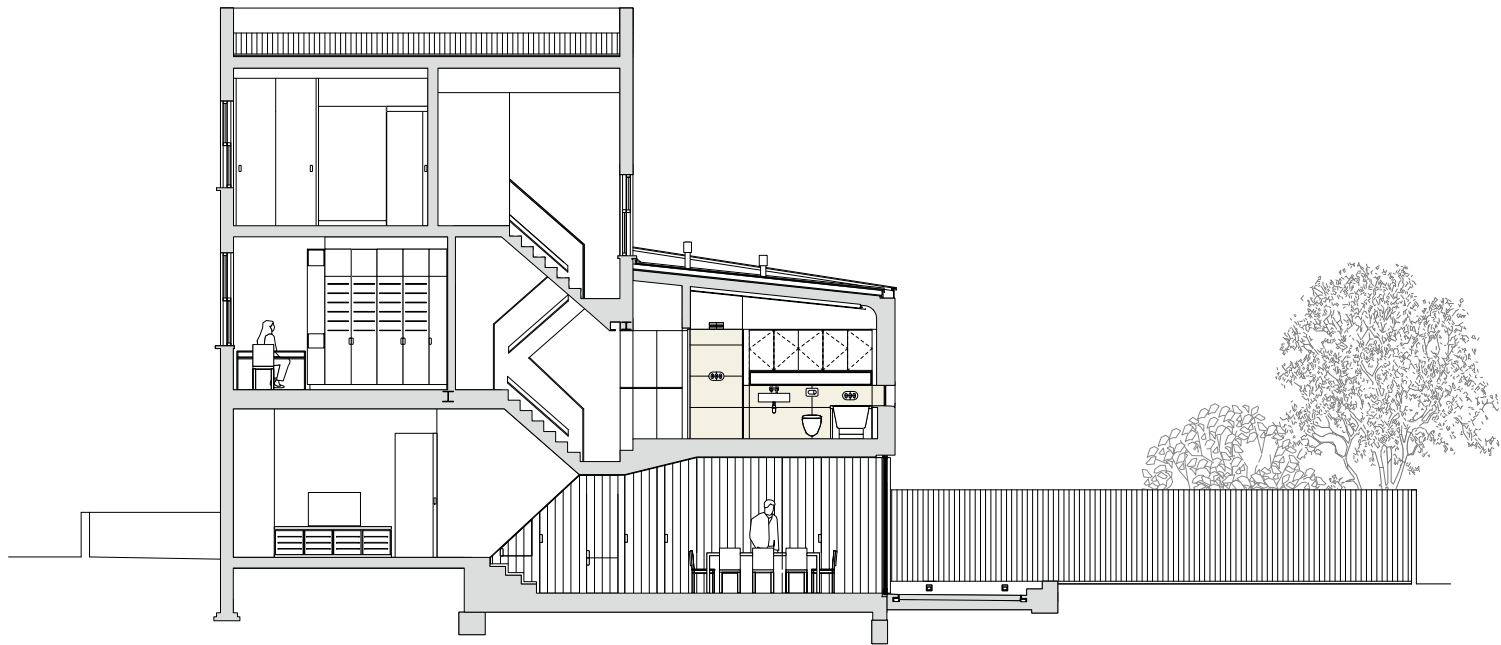

Proposed Section A-A