


THE GALLERY BUILDING

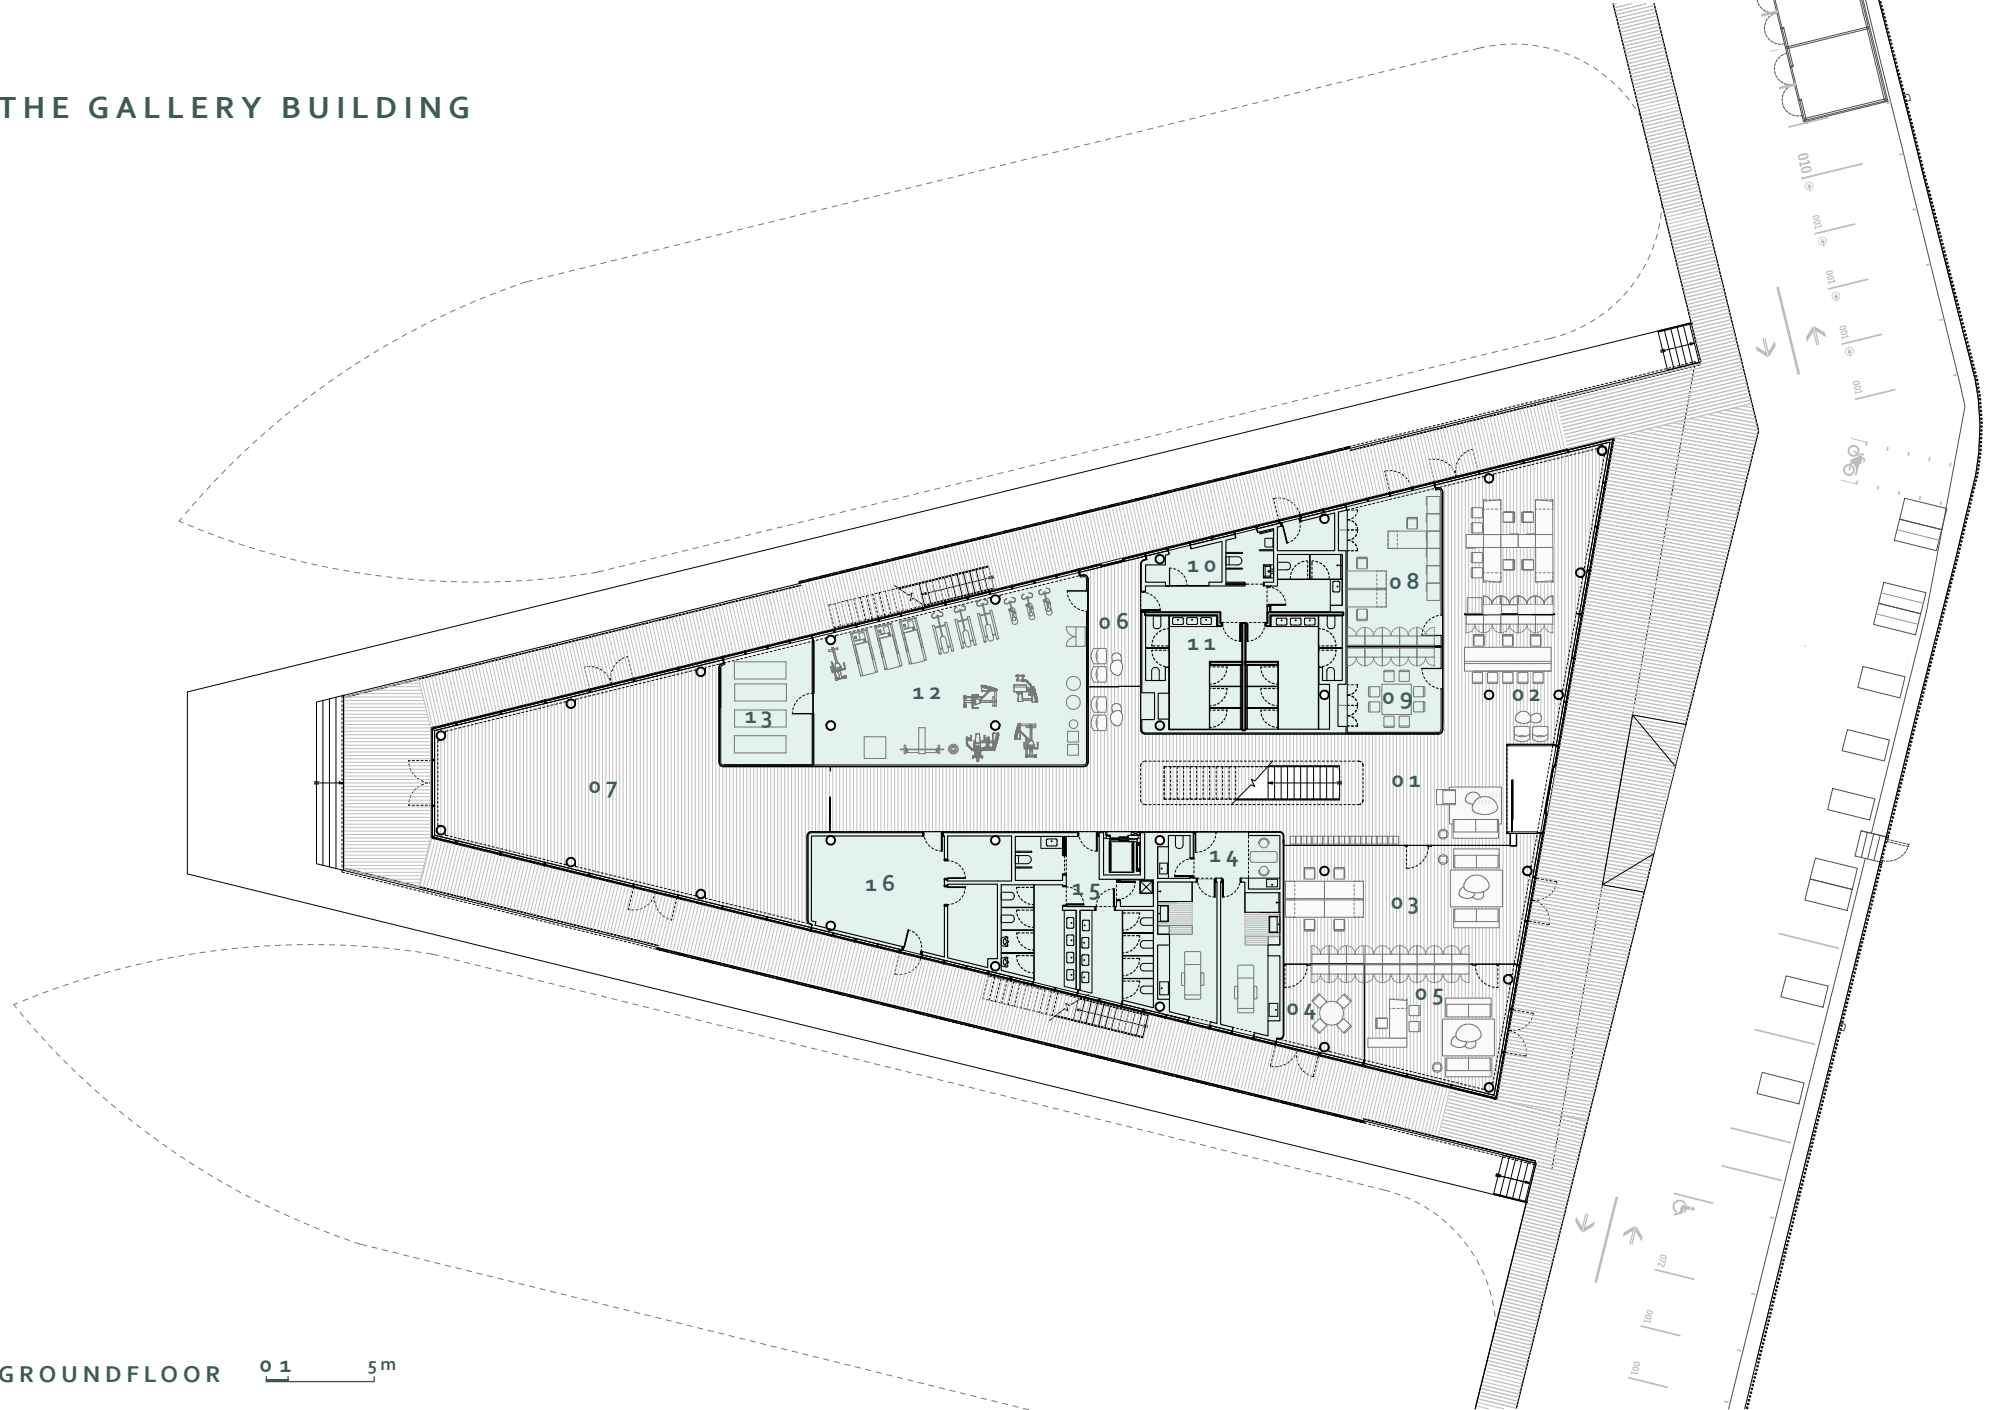

GROUND FLOOR 0:1 5m

- 01. HALL / 02. RECEPTION / 03. DESPATX / 04. KITCHENETTE / 05. DIRECTOR'S OFFICE / 06. GYM ACCES /
- 07. MULTIPURPOSE ROOM / 08. MANAGEMENT / 09. MEETING ROOM / 10. LAUNDRY / 11. CHANGING ROOMS /
- 12. GYM / 13. PILATES ROOM / 14. WELLNESS AREA / 15. RESTROOMS / 16. UTILITIES ROOM