



PLAN R+1

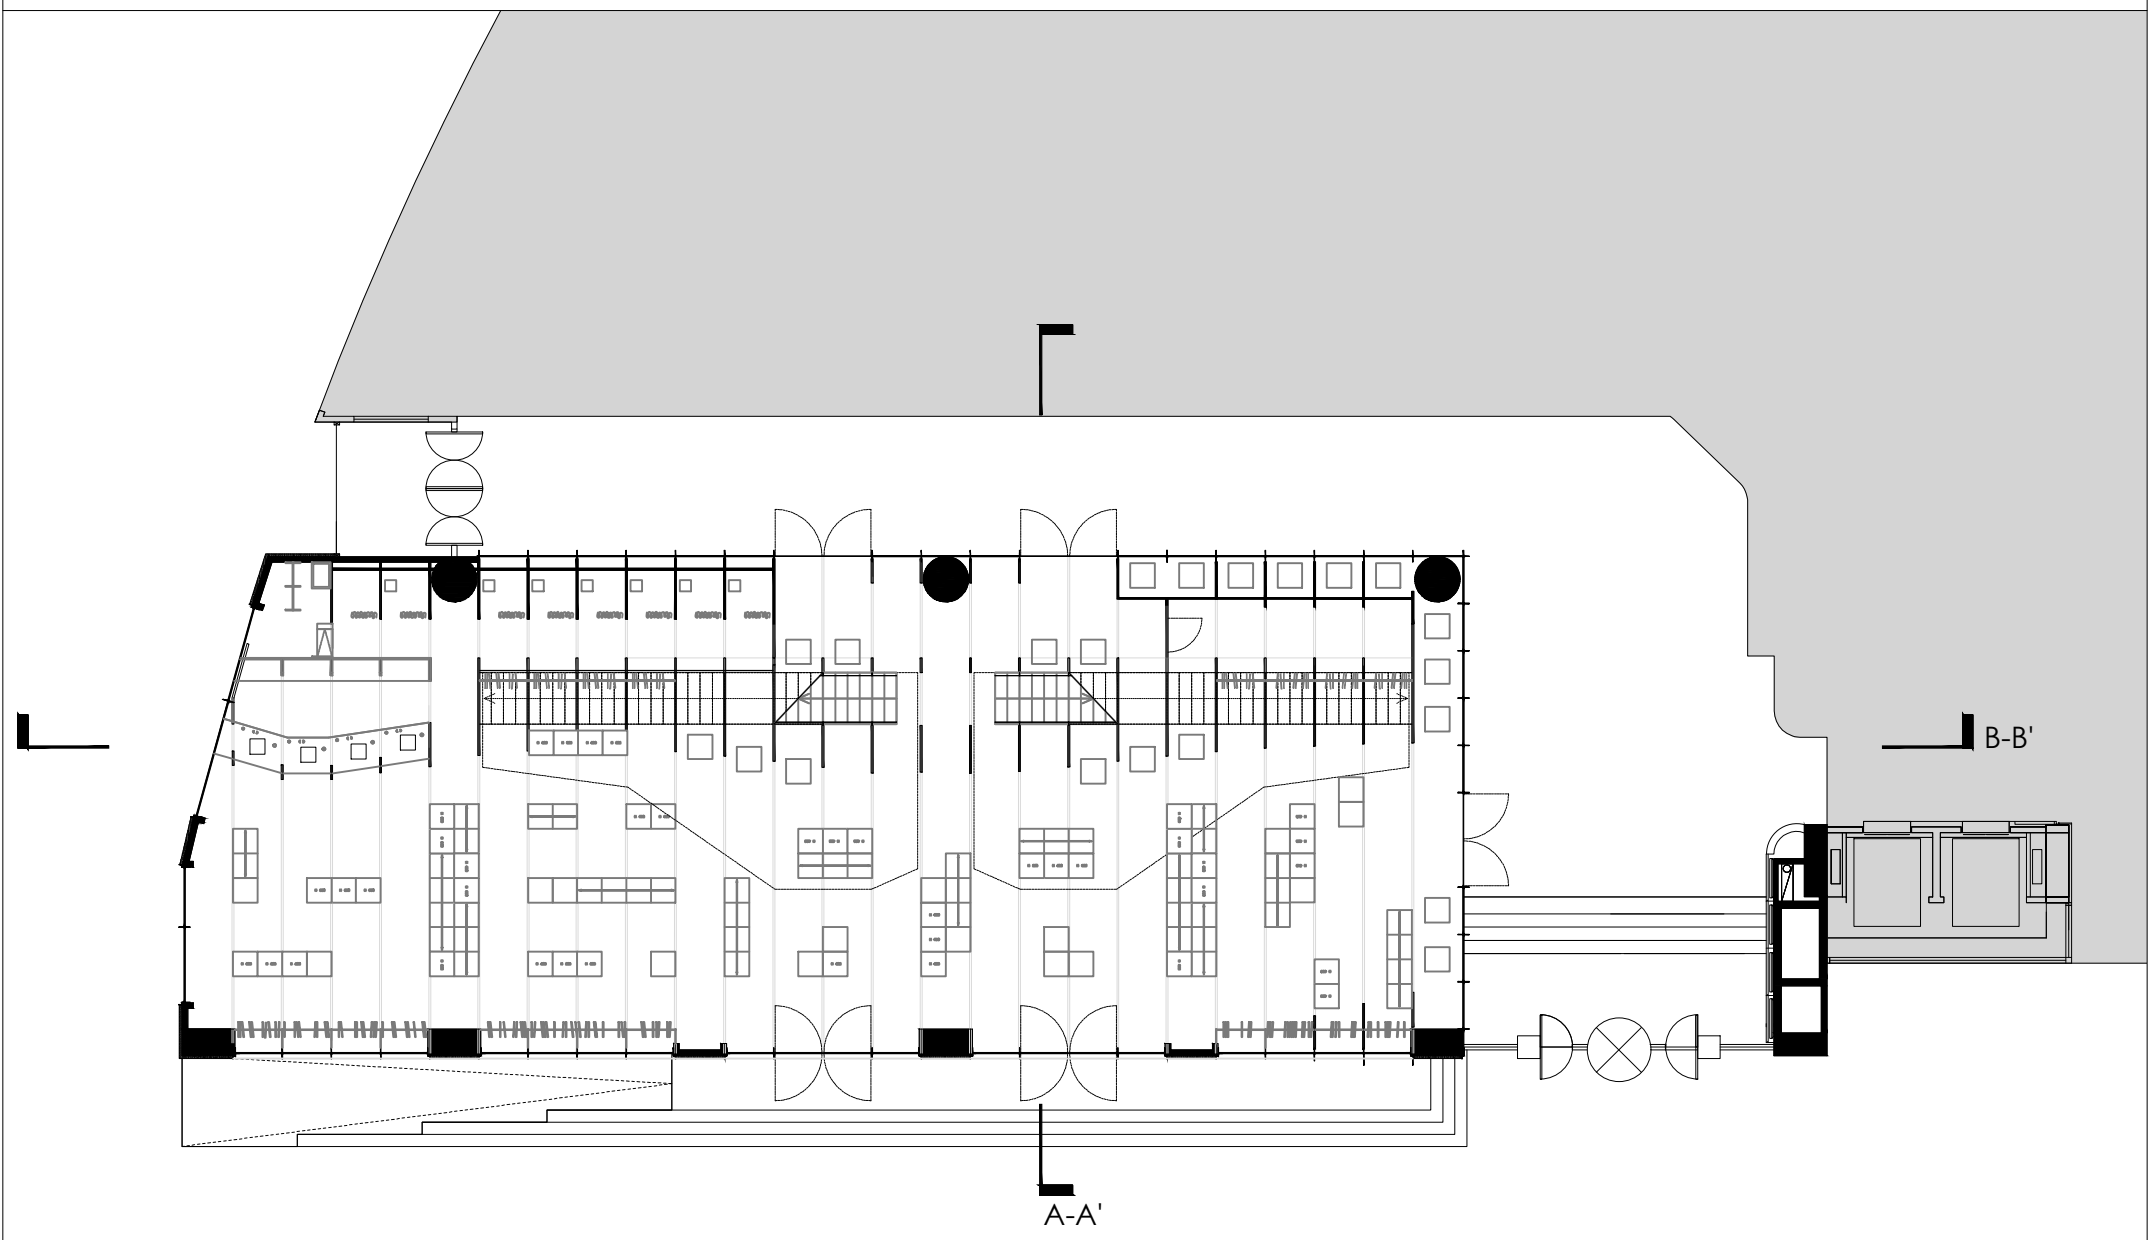

PLAN GF

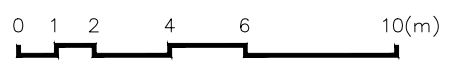