


CHAIRS / SEATING	TABLES
A - 17NO. DINING SIDE CHAIR (TORUS BY SATELLET)	T1 - 4NO. PEDISTAL BASE - DINING HEIGHT - 700X700
B - 18NO. DINING ARMCHAIR (CROSSANT LOUNGE CHAIR (BY SATELLET))	T2 - 5NO. PEDISTAL BASE - DINING HEIGHT - 750X1200
C - 6NO. (SUITABLE FOR DINING)	T3 - 3NO. DINING TABLE - 900X900
D - 2NO. LOW COMFY LOUNGE CHAIR (FIRE PLACE)	T4 - 1NO. DINING TABLE - 800X800
E - 2NO. 2 SEATER SOFA	T5 - 2NO. DINING TABLE (SMALL) - 700X700
F - 2NO. HIGH STOOL (METAL FRAME BY COX & COX)	T6 - 2NO. PEDISTAL BASE - DINING HEIGHT - 800X700
G - 8NO. HIGH BACK CHAIR	T7 - 1NO. PEDISTAL BASE - DINING HEIGHT - 1000X700
H - 14NO. TOLIX STYLE ARMCHAIR (EXTERNAL)	T8 - 1NO. HIGH FOSBER RECLAIMED TABLE - 1800X700
FS3 - 2NO. DINING HEIGHT FISEAT (BOOTH STYLE) - 1500X650	

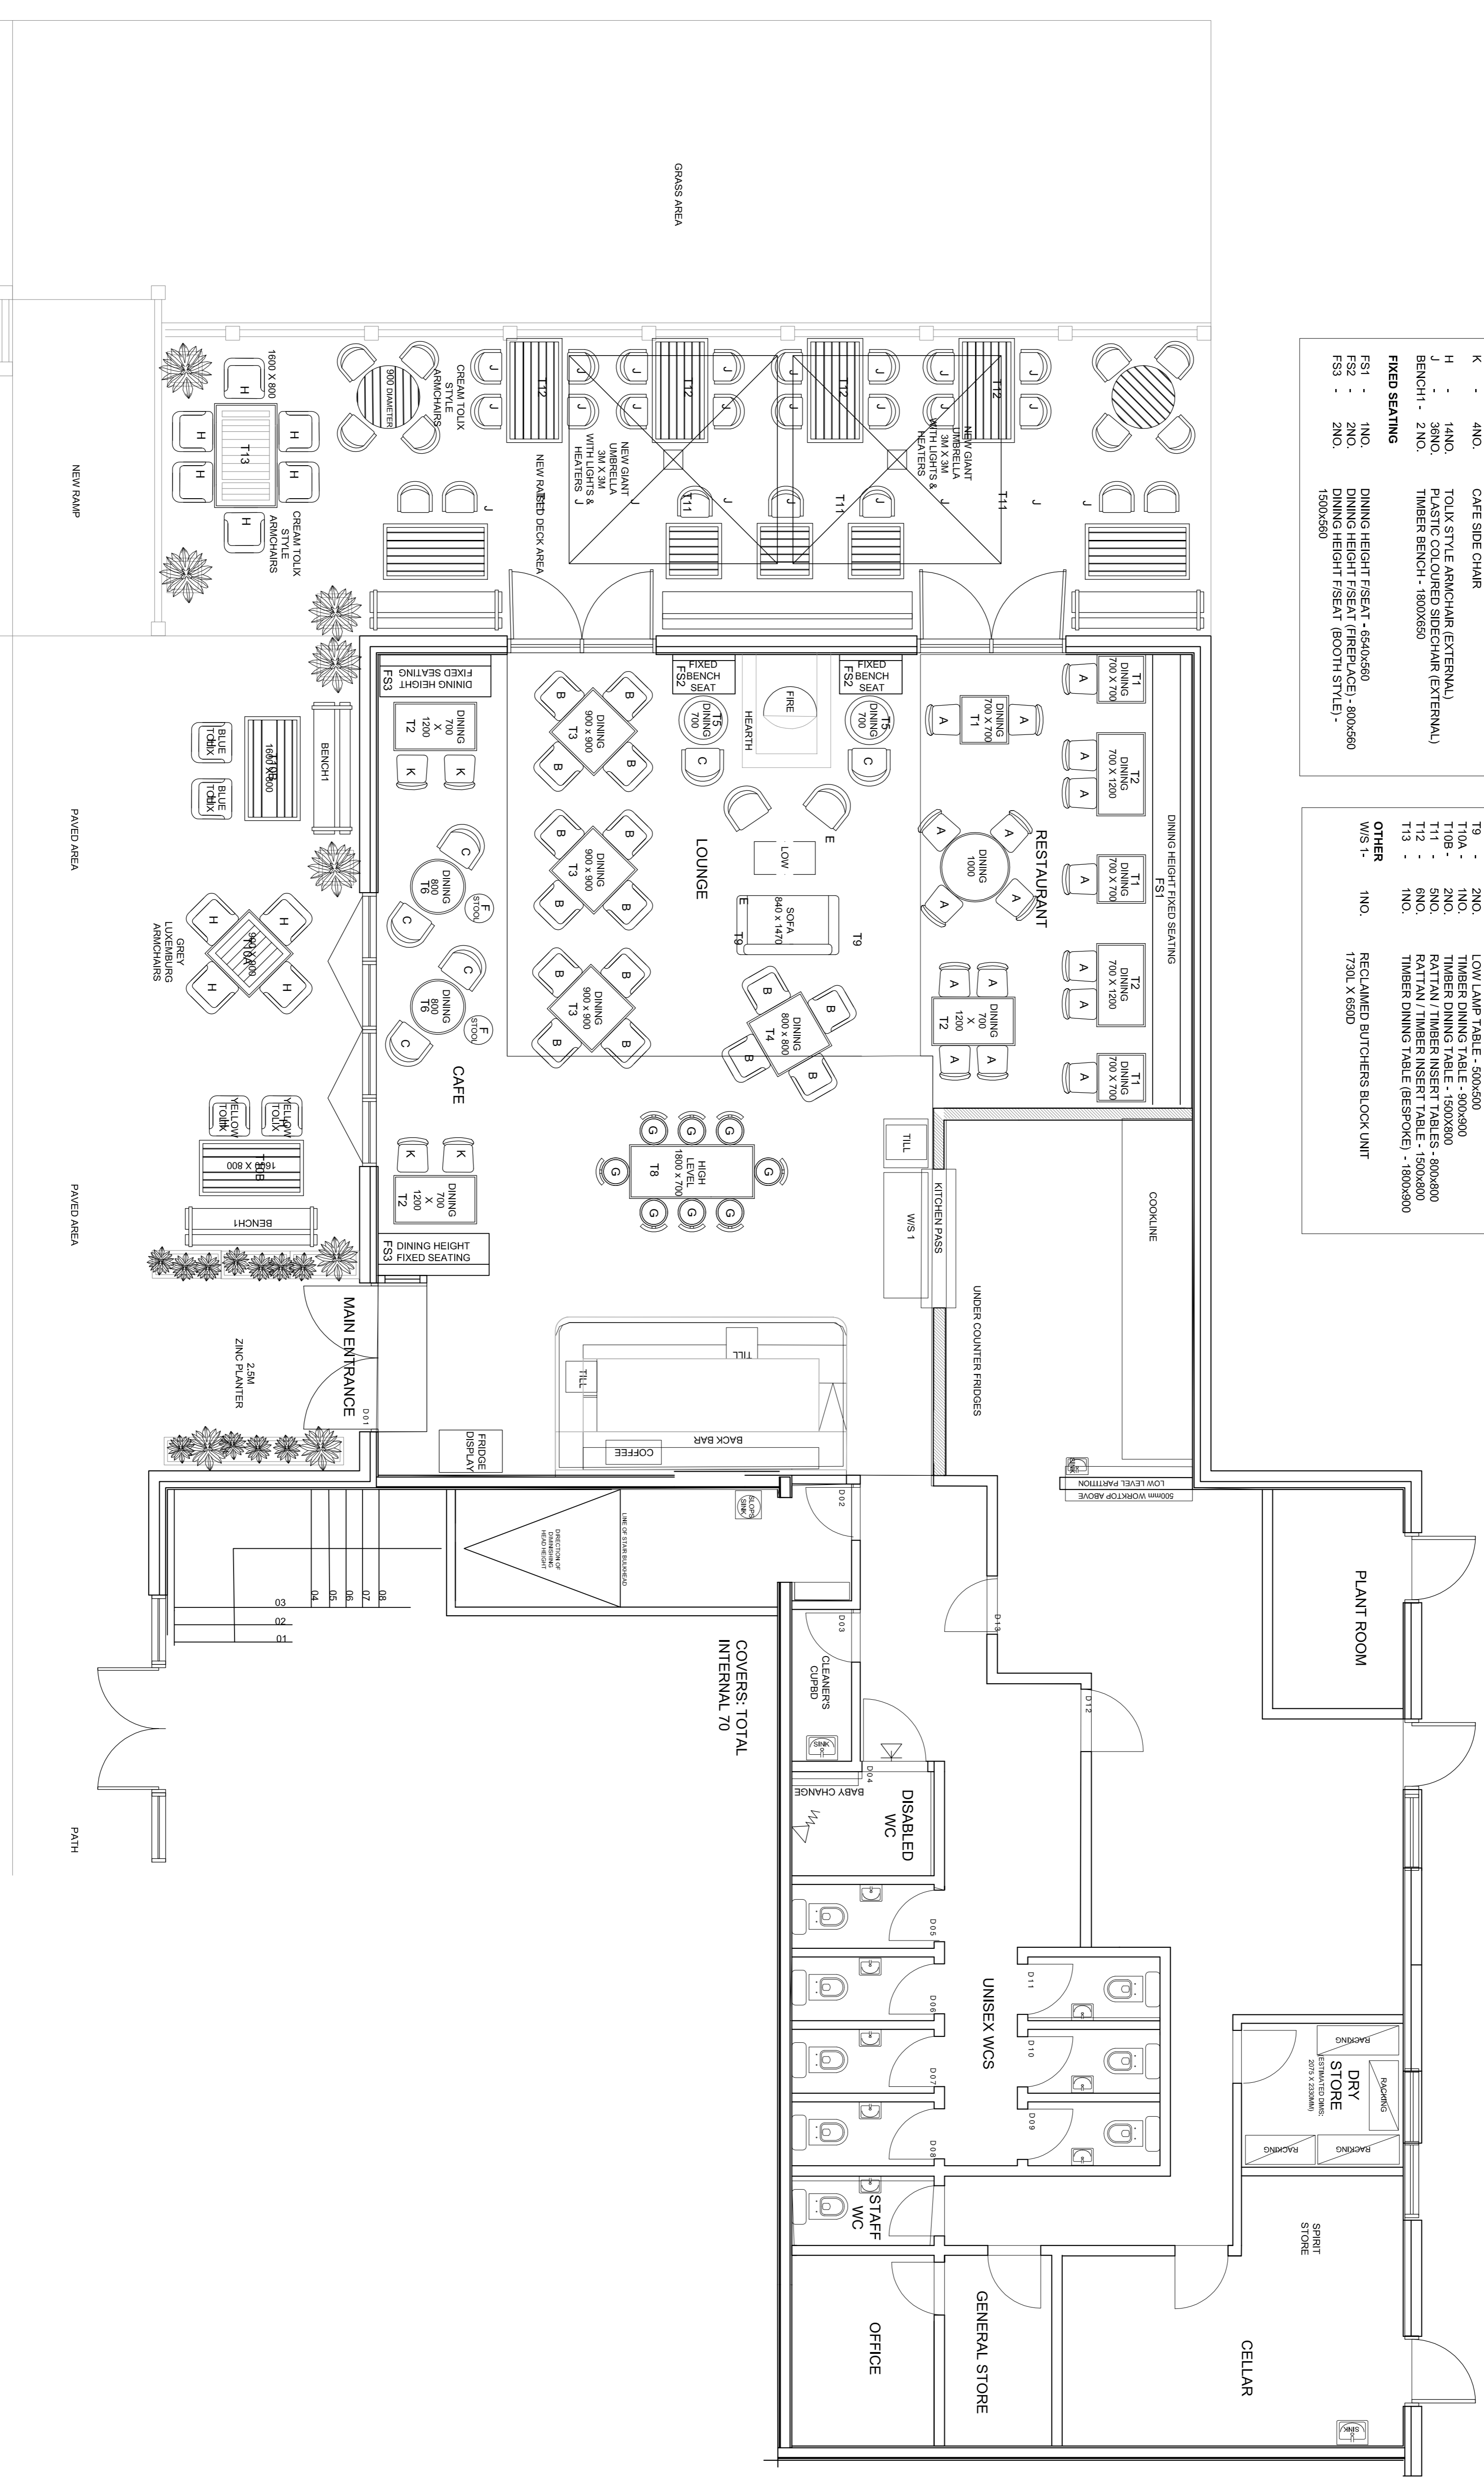

COVERS: TOTAL INTERNAL 70

27.08.13 E CAFE CHAIRS RE-SPECIFIED
 26.08.13 E MARCH AGENS SIGNONS TO TRADE
 09.08.13 C FURNITURE AGENS
 11.08.13 A FURNITURE LOCATION AGENS

CLIENT: PREMIER MARINAS
 PROJECT: CHICHESTER MARINA
 BIRCHDALE WEST SUSSEX PO20 7EJ

SCALE: 1:50 @ A1
 DATE: SEP 13 DRAWN BY: MH

SP39.13.207