





W. VERMIJO AVE.

S. SIERRA MADRE ST.

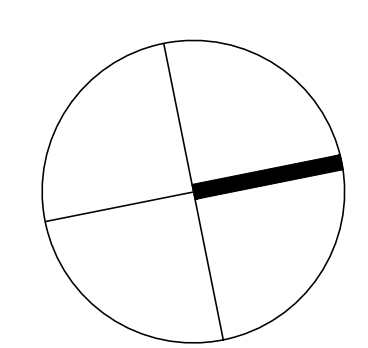




ROOF PLAN

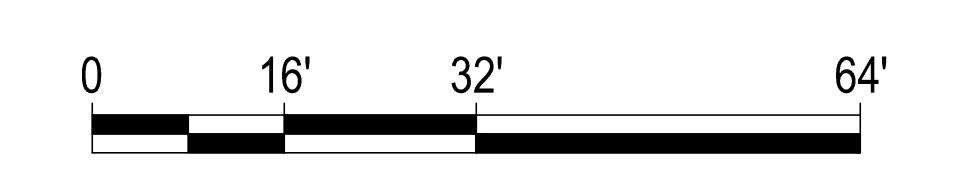

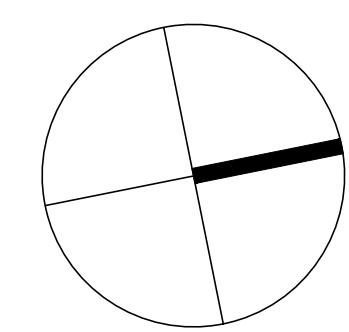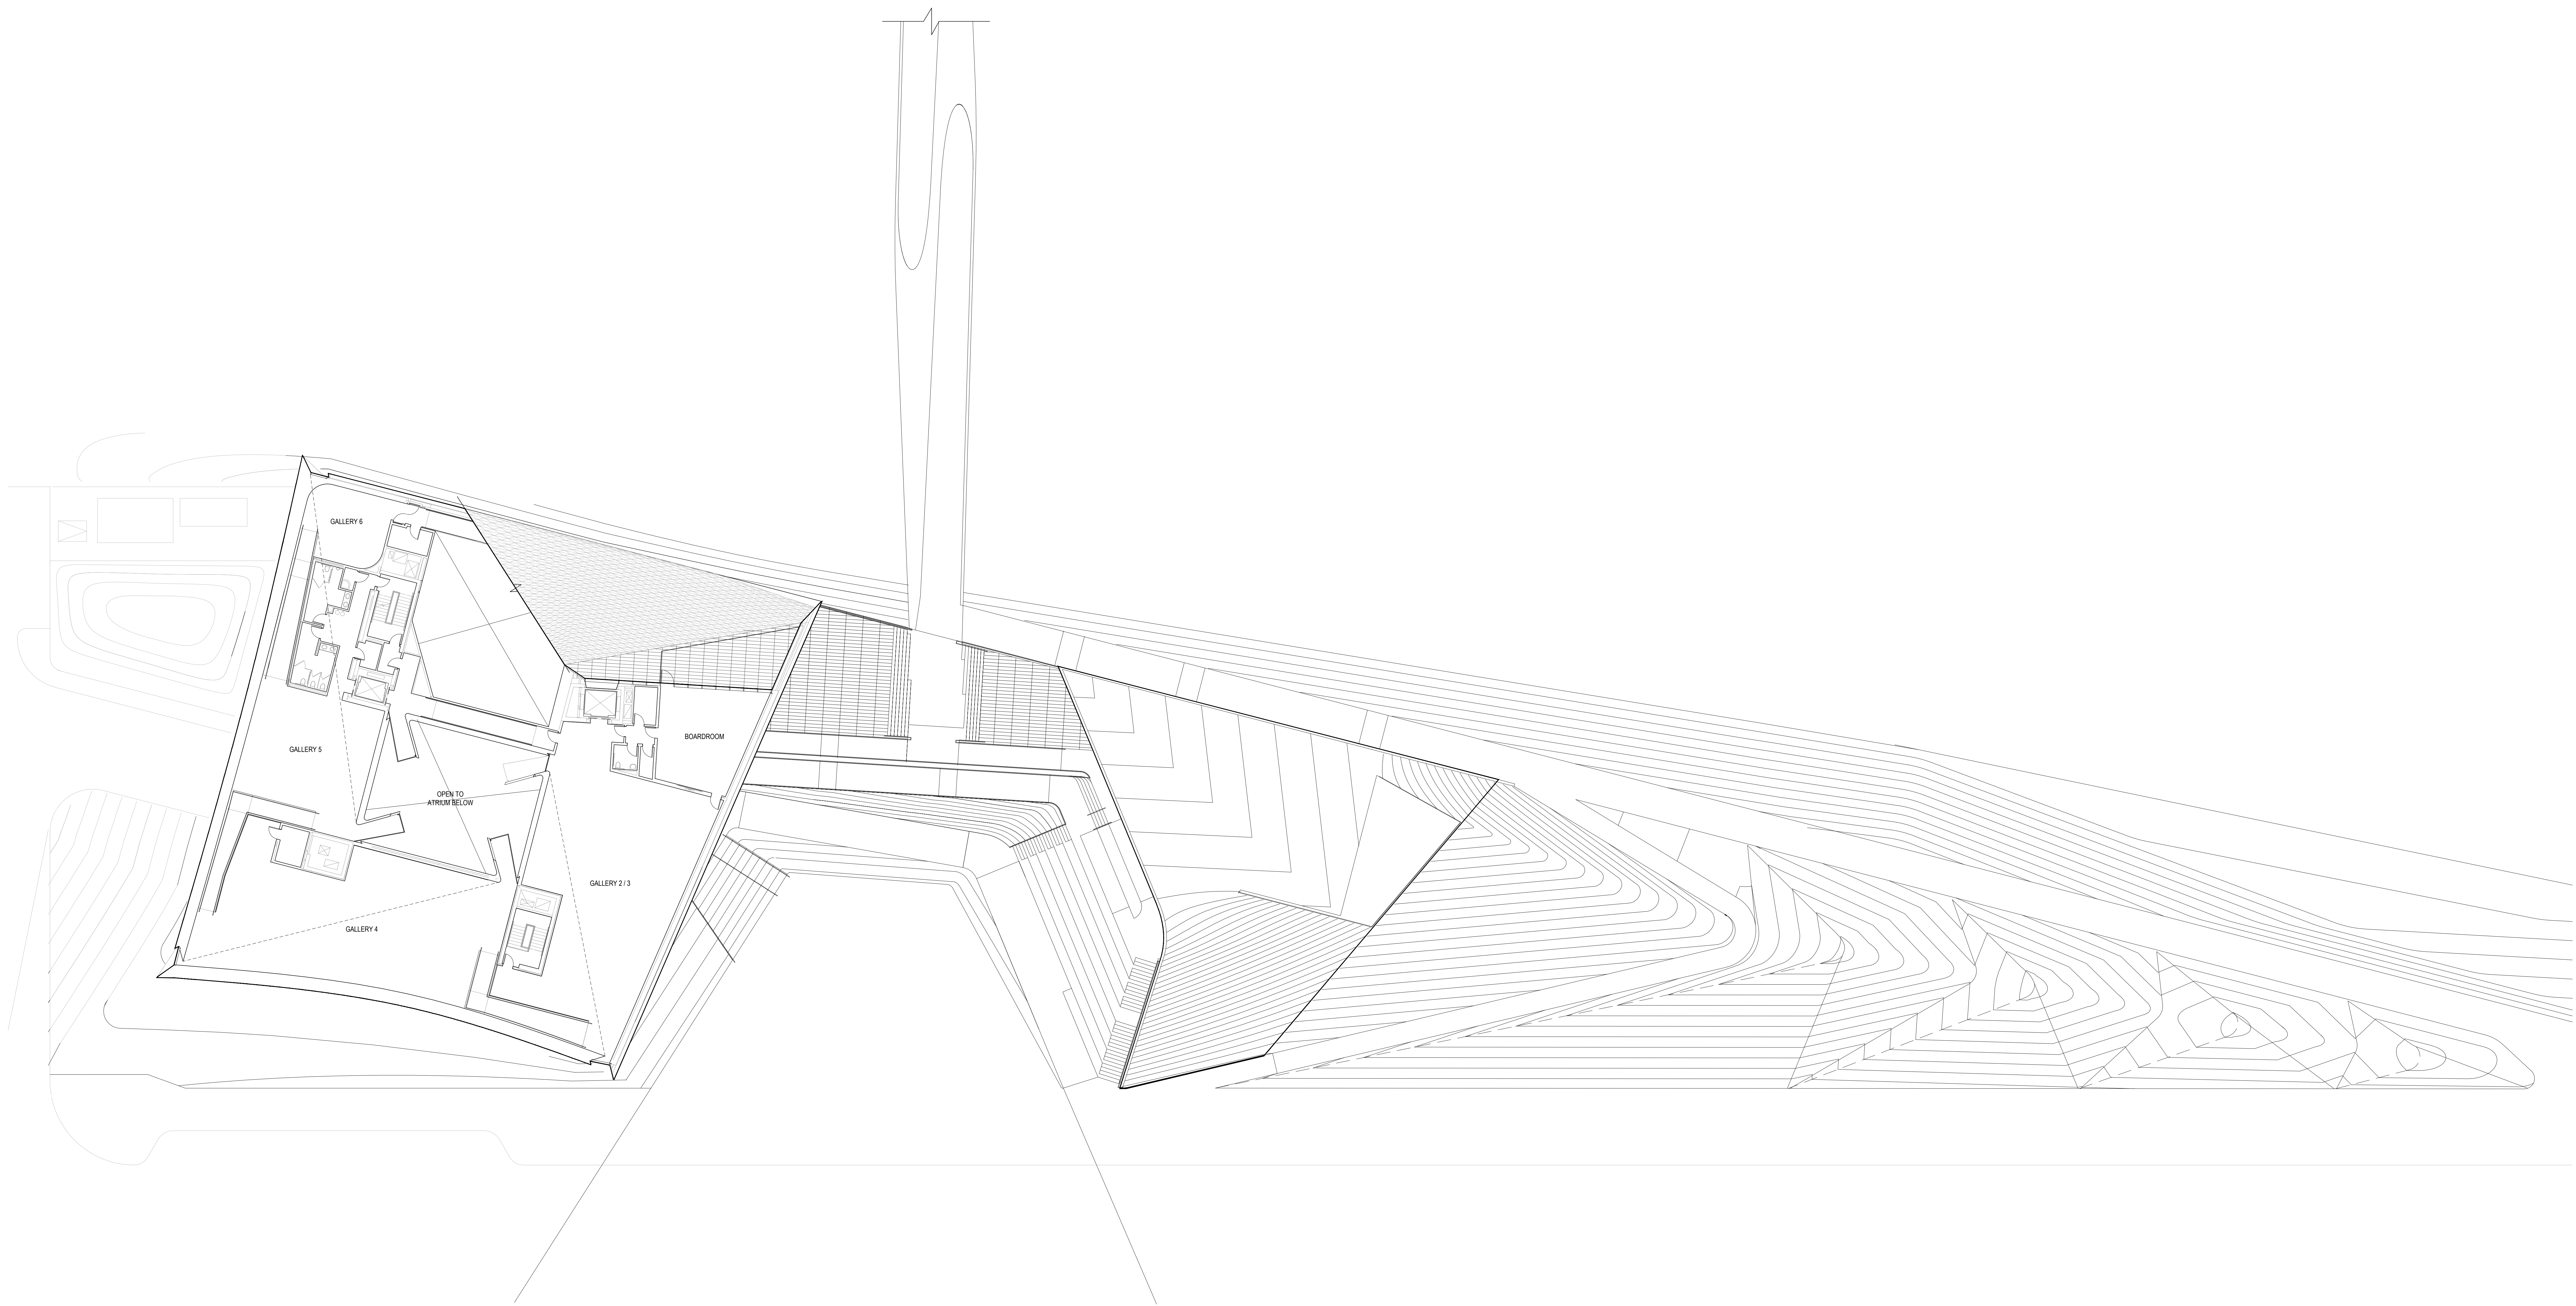




LEVEL 3 PLAN

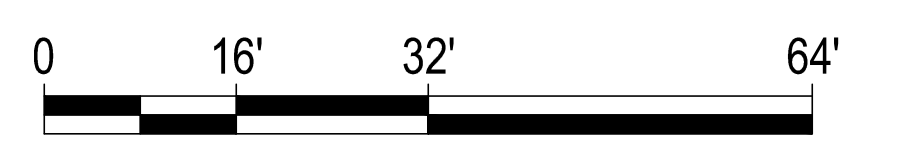

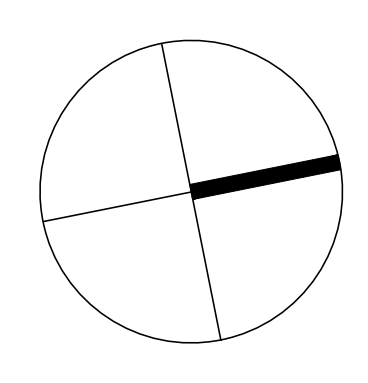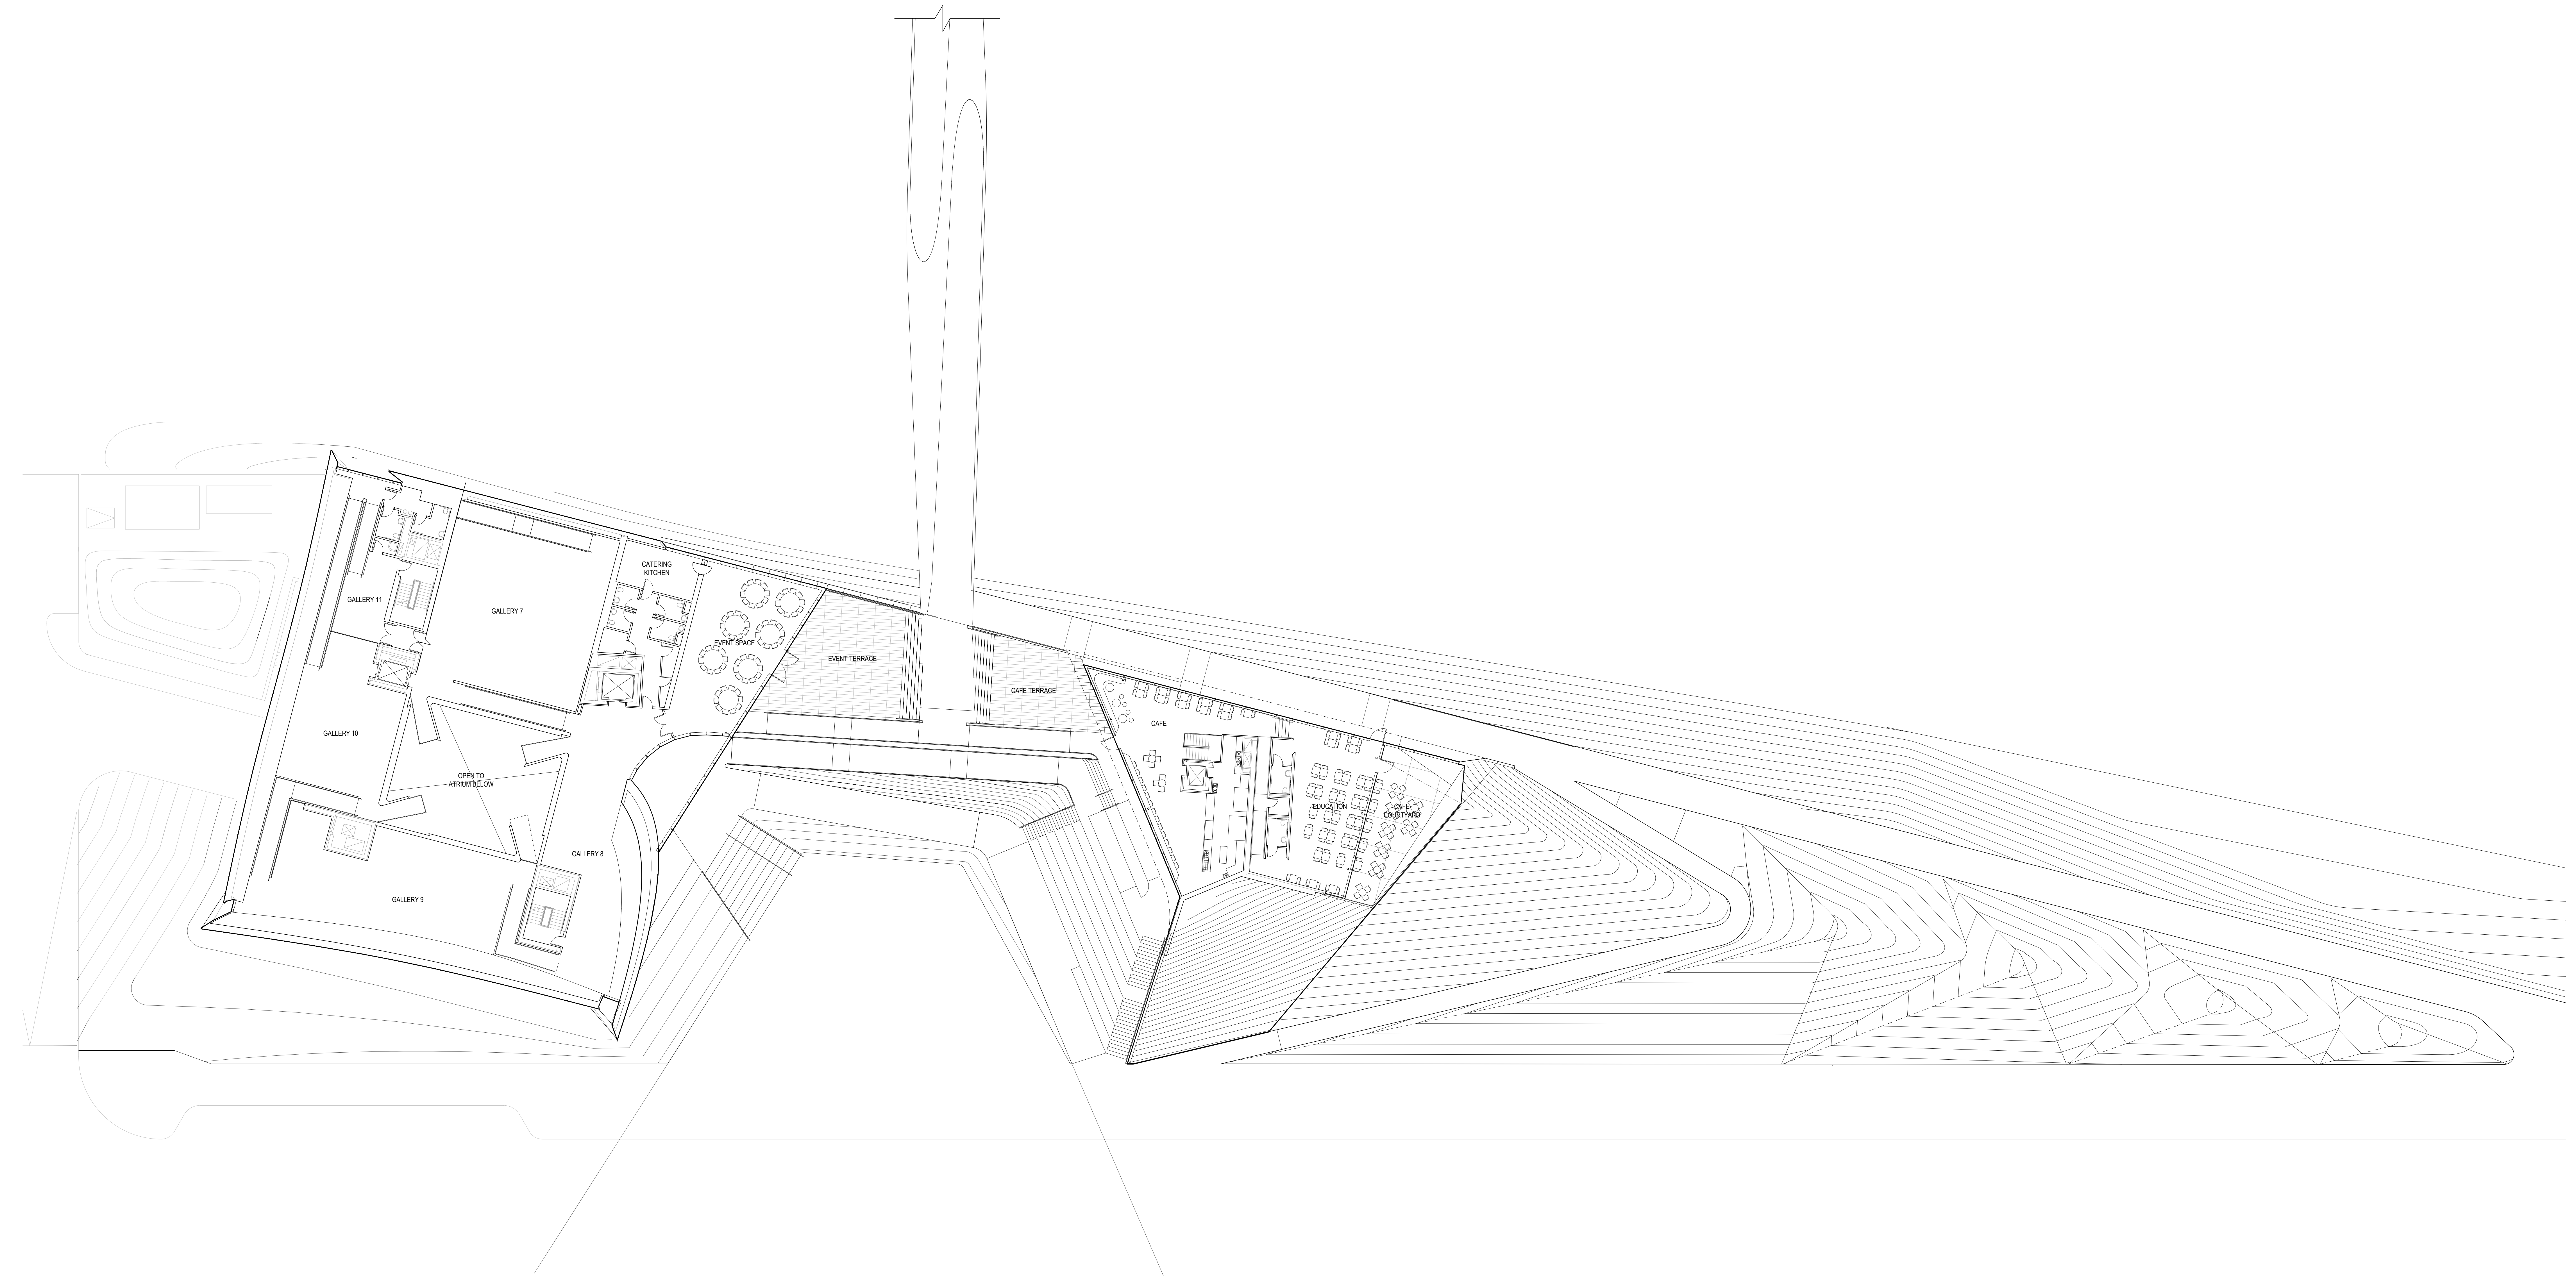

LEVEL 2 PLAN

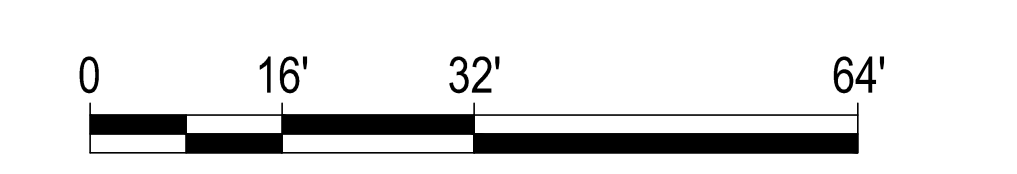

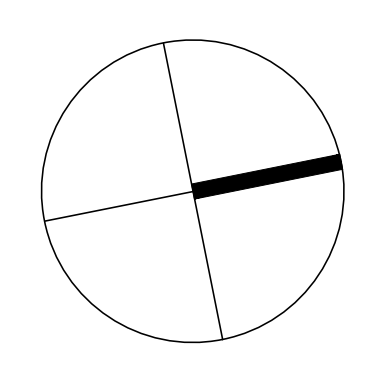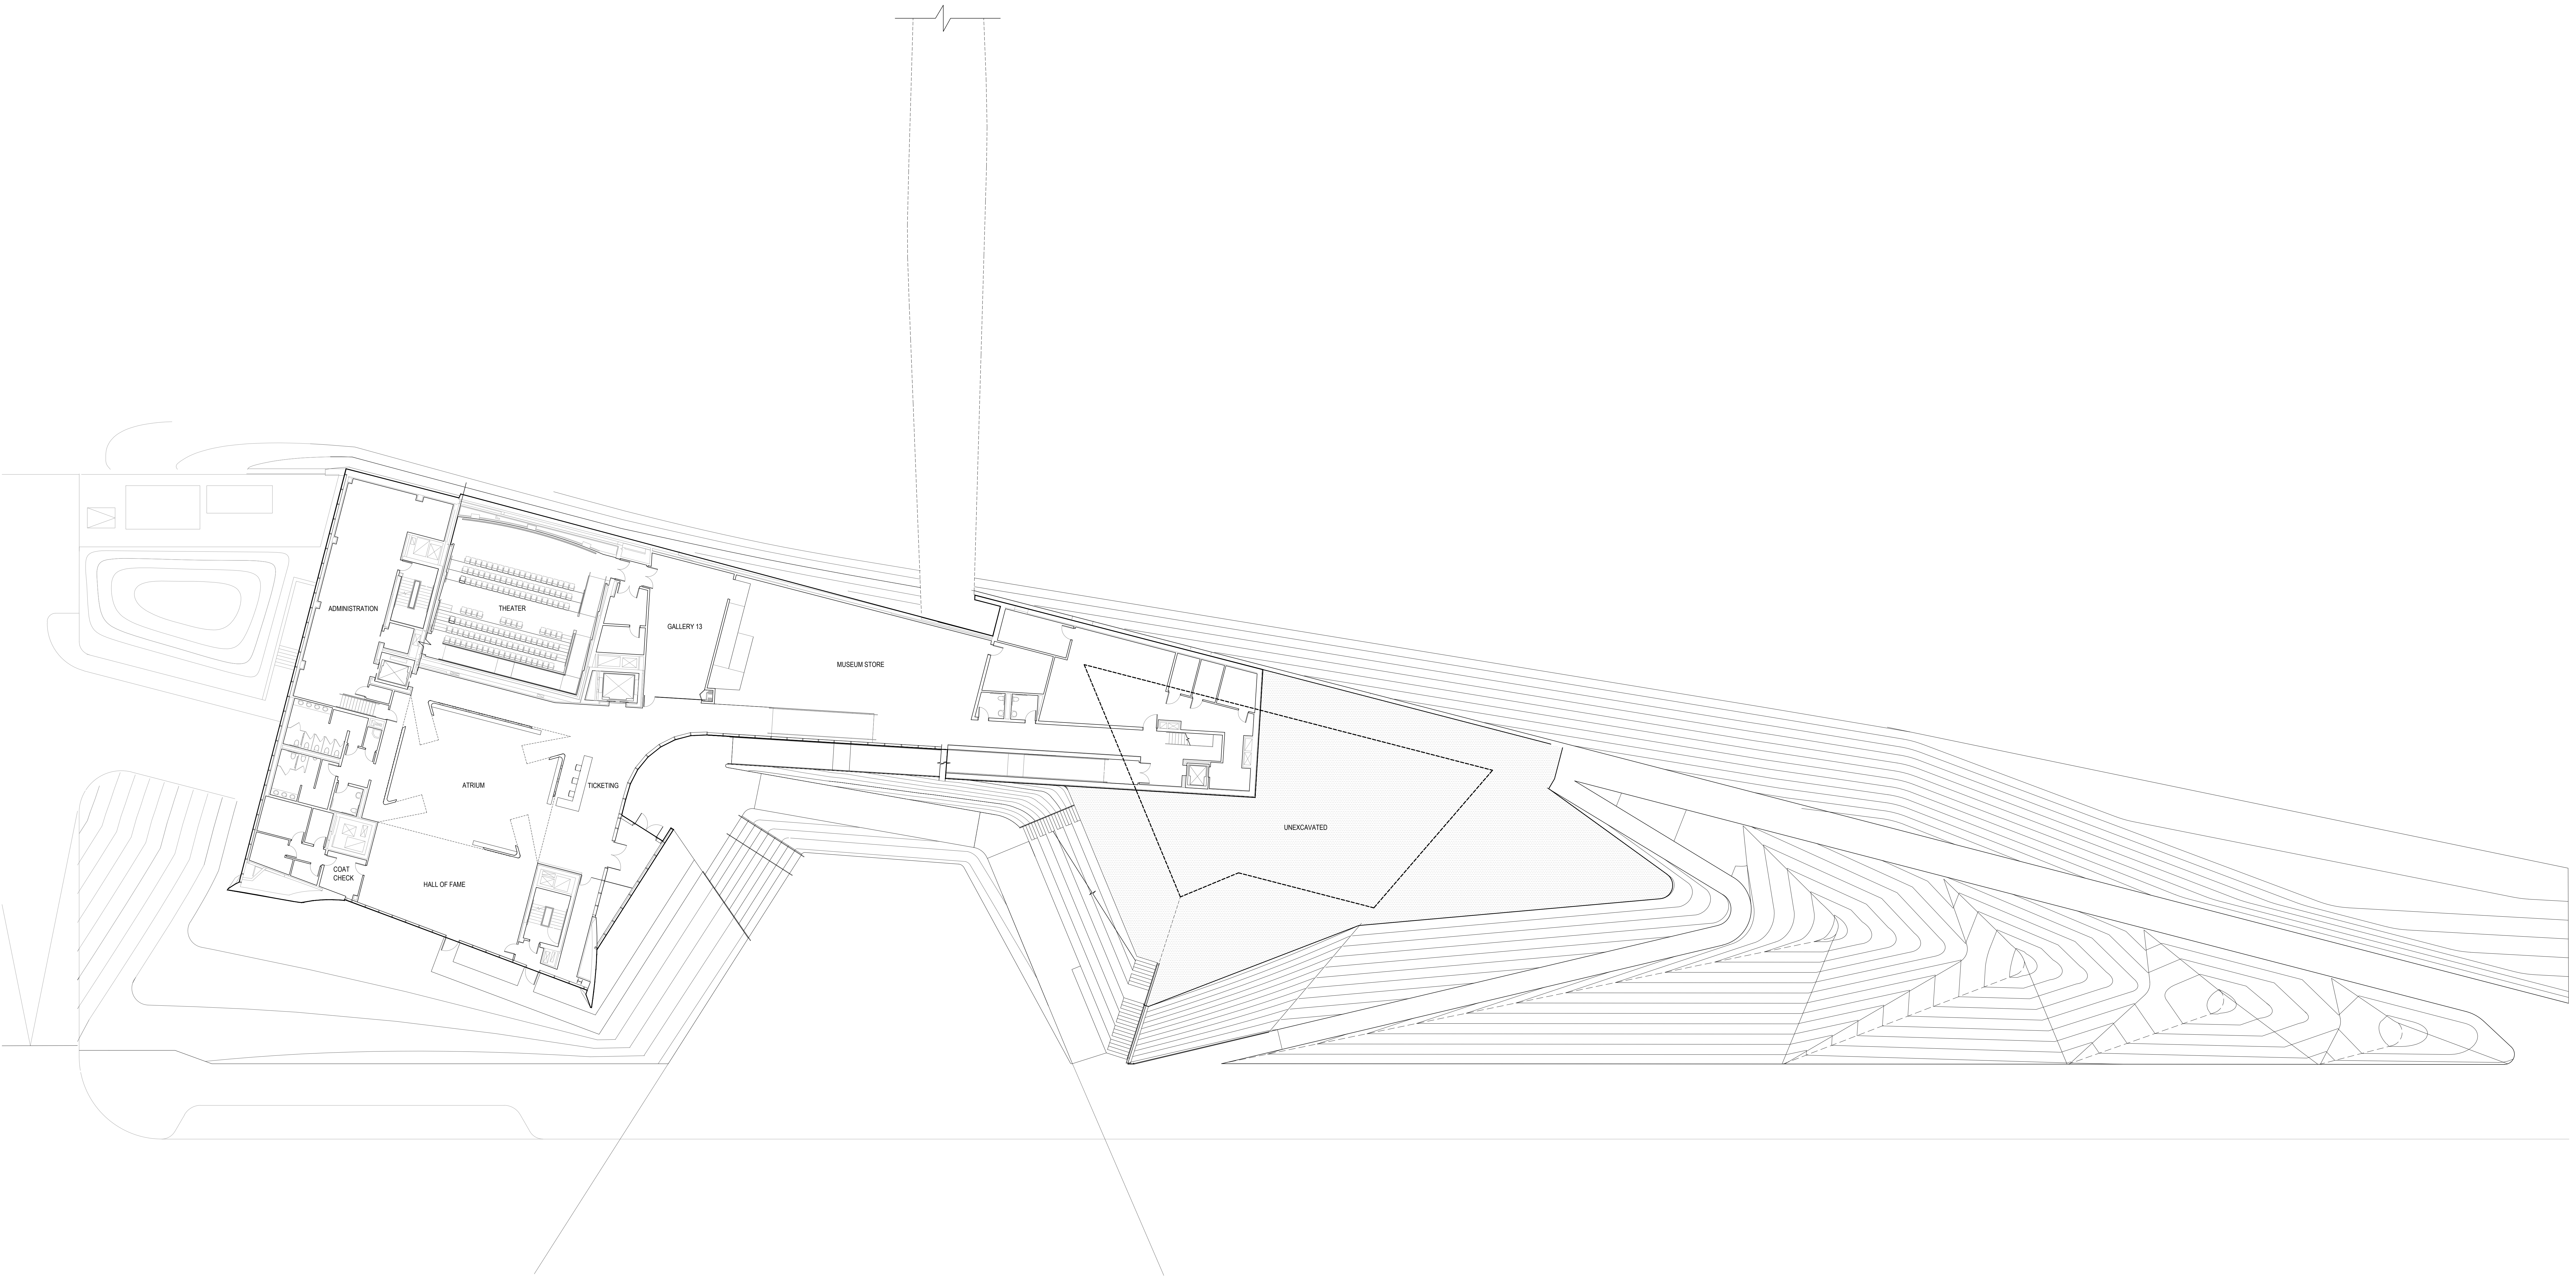

LEVEL 1 PLAN

