



SECTION

SCALE: 1:500

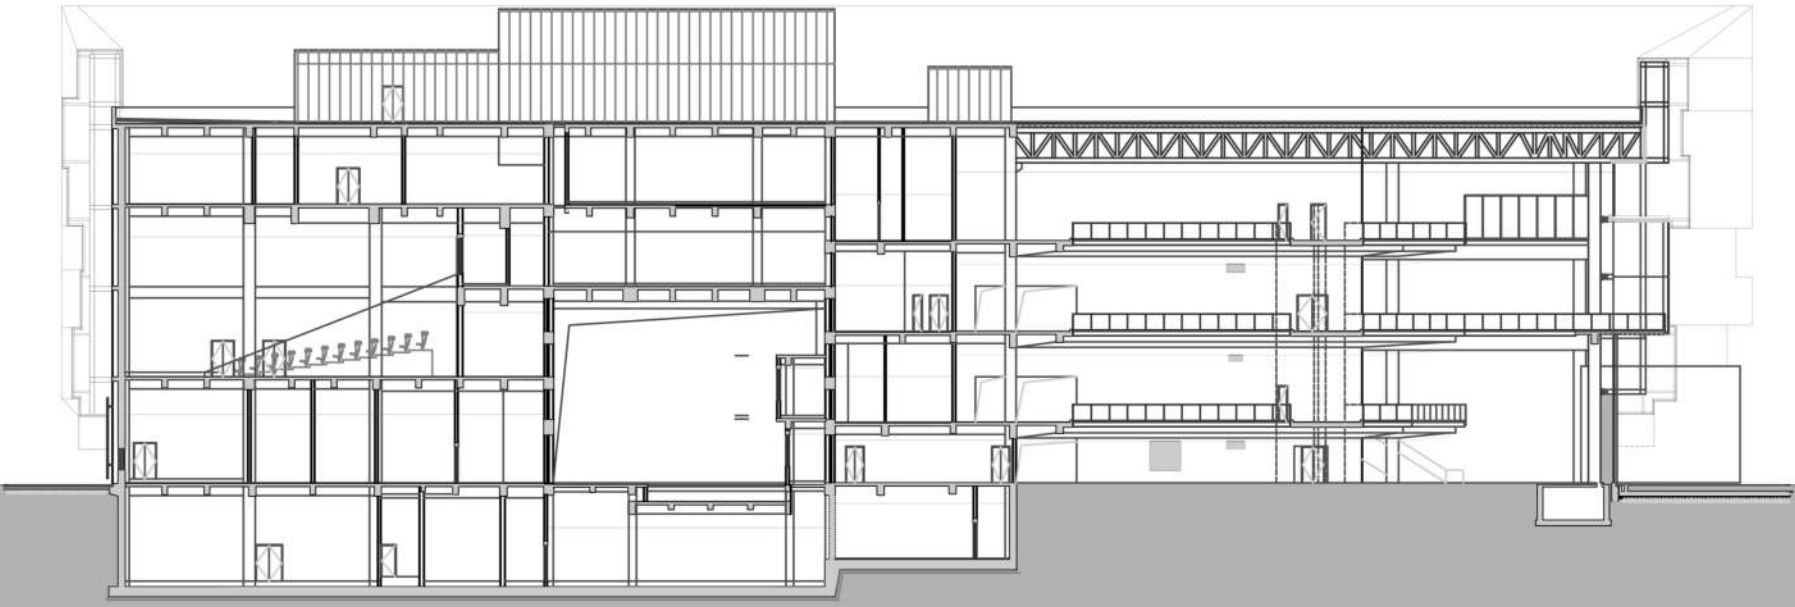

SECTION 5-5

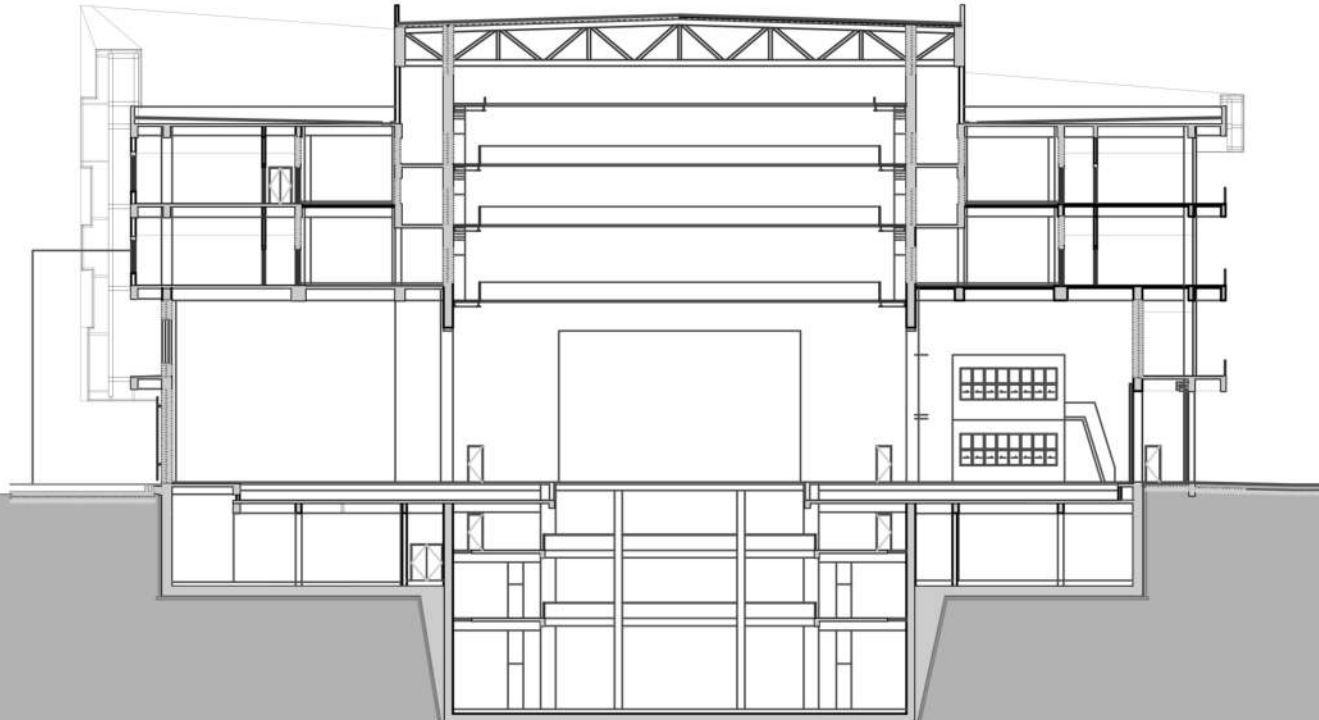

SECTION 6-6