



- a Approach
- b Entrance
- c Entrance hall
- d Jap style room1
- e Jap style room2
- f Living room
- g Storage
- h Dining
- i Kitchen
- j Utility
- k Toilet
- l Bathroom
- m Back entrance
- n Corridor
- o Study room
- p Bedroom1
- q Balcony
- r Closet
- s Bedroom2
- t Storage
- u Toilet
- v Bedroom3
- w Bedroom4

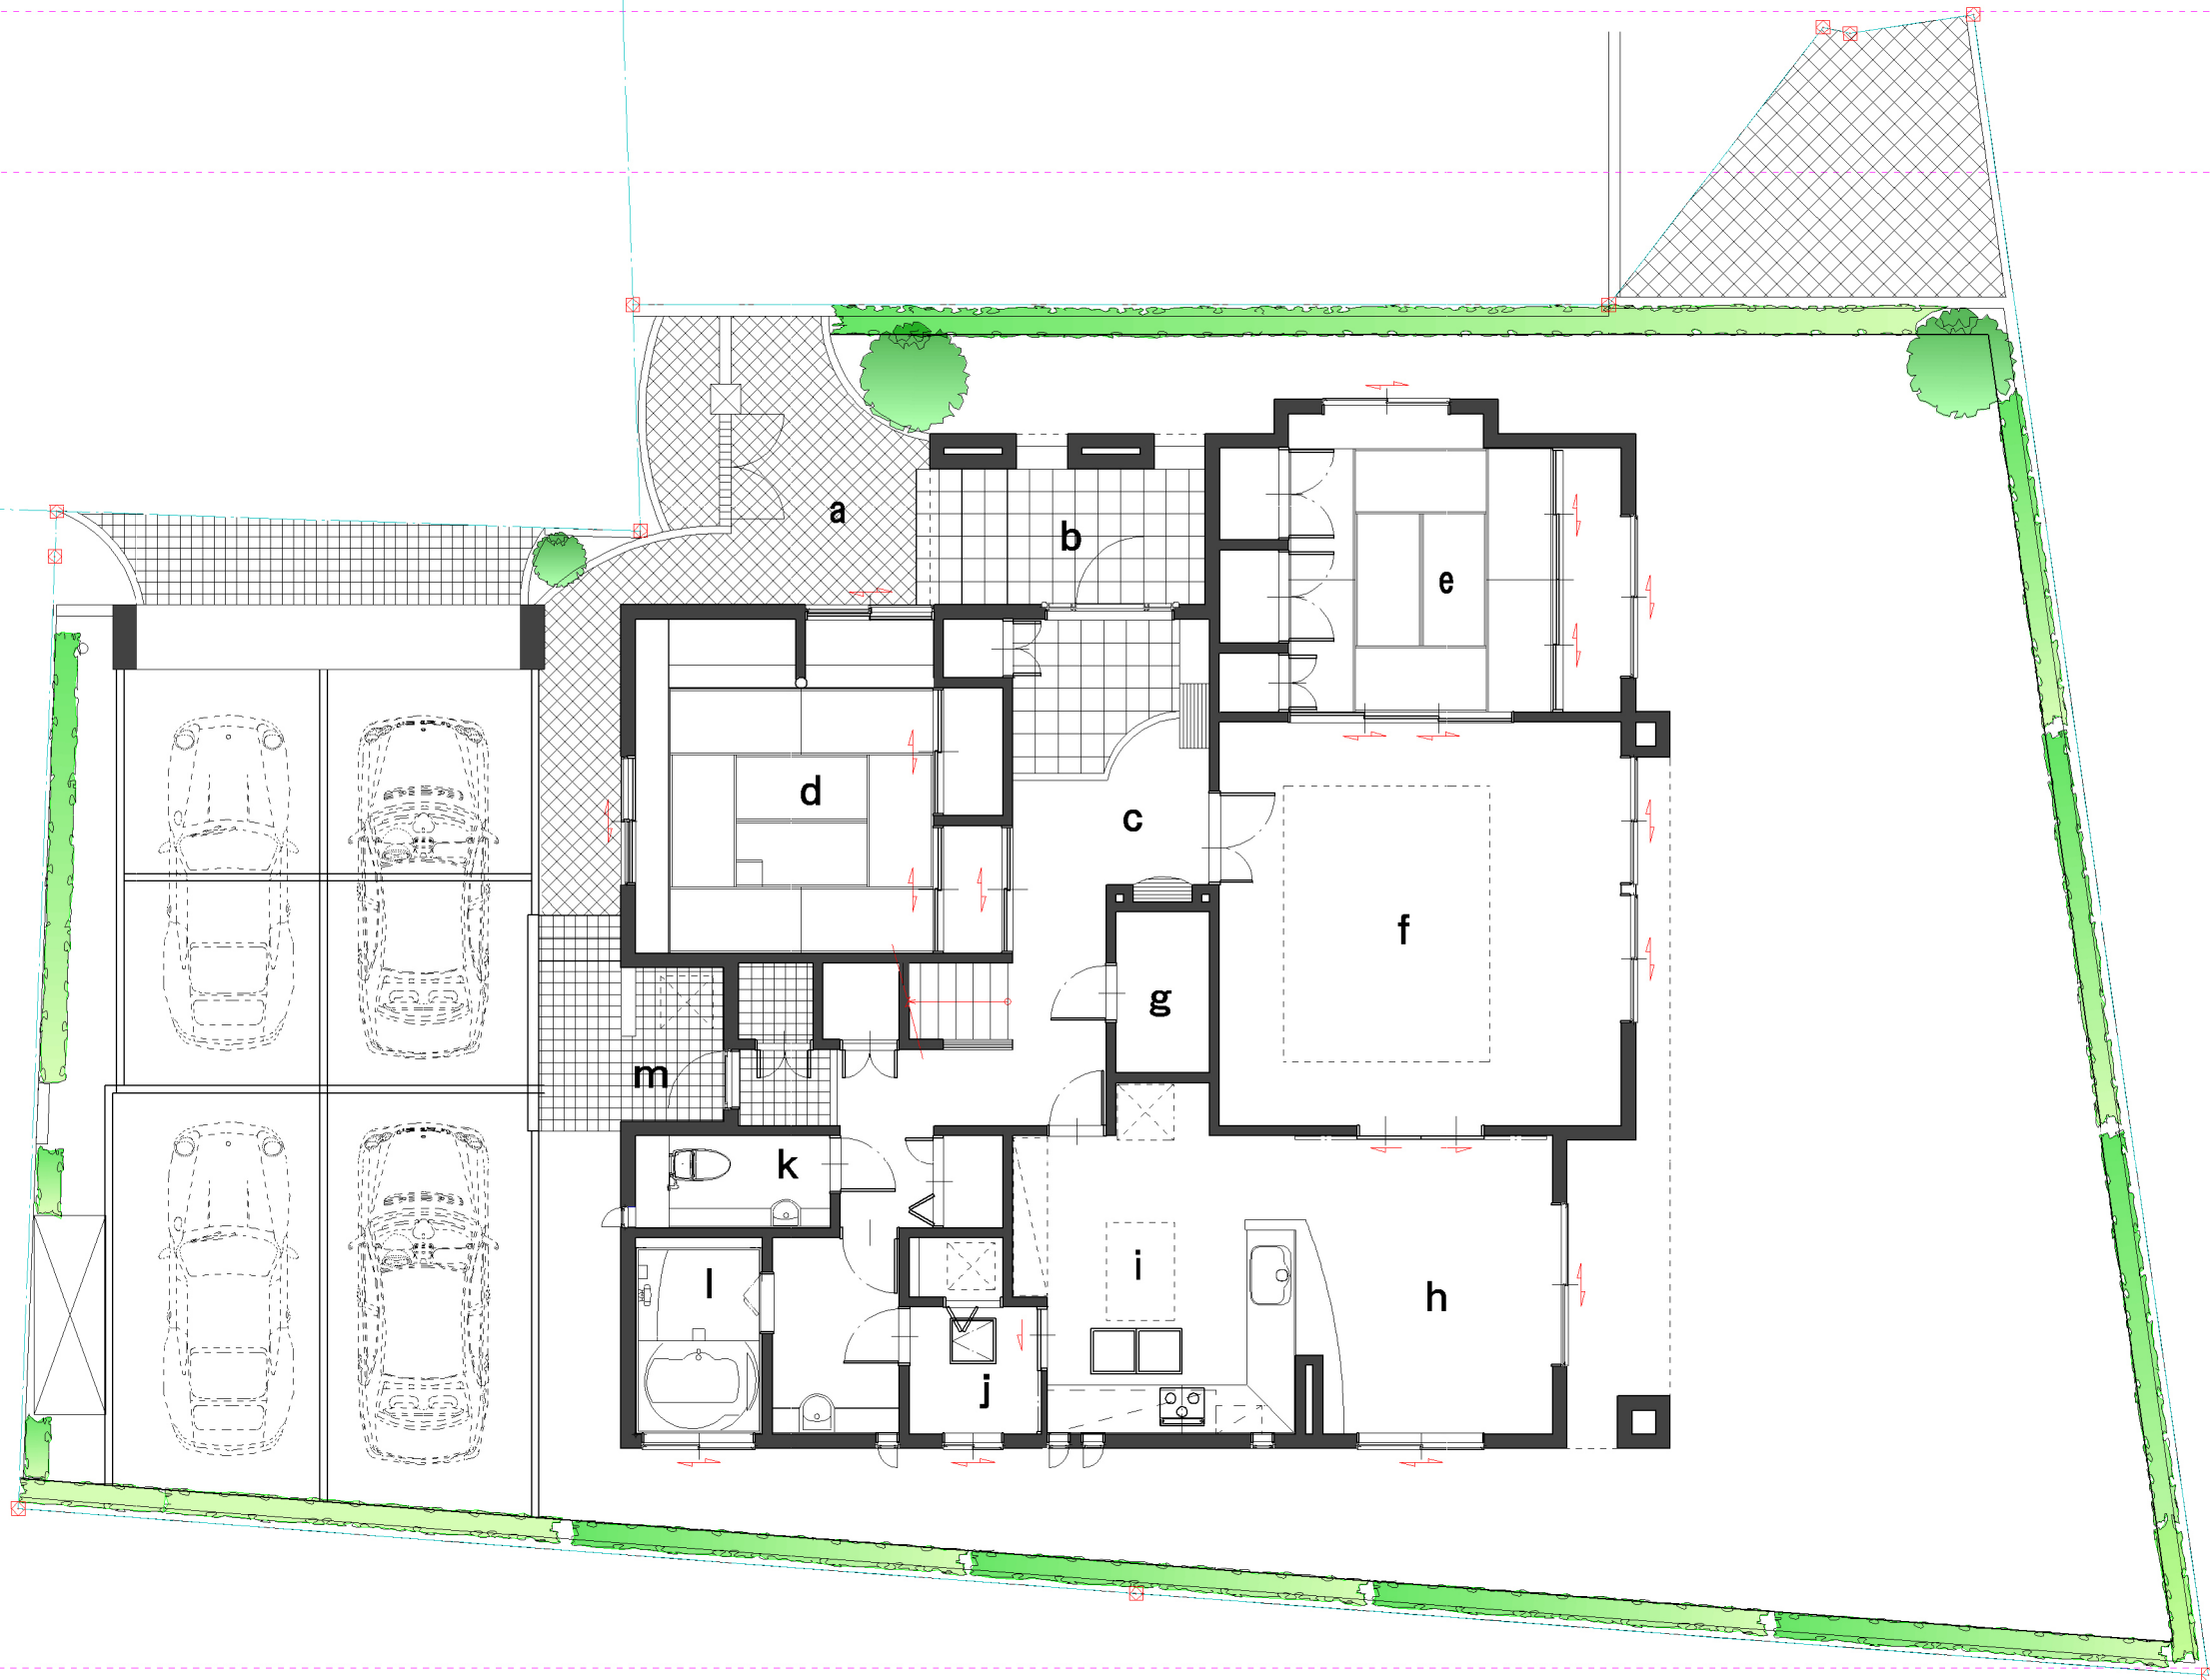

- X₅
- X₄
- X₃
- X₂
- X₁
- X₀
- X₉
- X₈
- X₇
- X₅
- X₄
- X₃
- X₁
- X₀

- Y₁₅
- Y₁₃
- Y₁₂
- Y₁₁
- Y₉
- Y₇
- Y₆
- Y₄
- Y₂
- Y₁
- Y₀
- Y₁₄
- Y₁₀
- Y₈
- Y₅
- Y₃

- a Approach
- b Entrance
- c Entrance hall
- d Jap style room1
- e Jap style room2
- f Living room
- g Storage
- h Dining
- i Kitchen
- j Utility
- k Toilet
- l Bathroom
- m Back entrance
- n Corridor
- o Study room
- p Bedroom1
- q Balcony
- r Closet
- s Bedroom2
- t Storage
- u Toilet
- v Bedroom3
- w Bedroom4

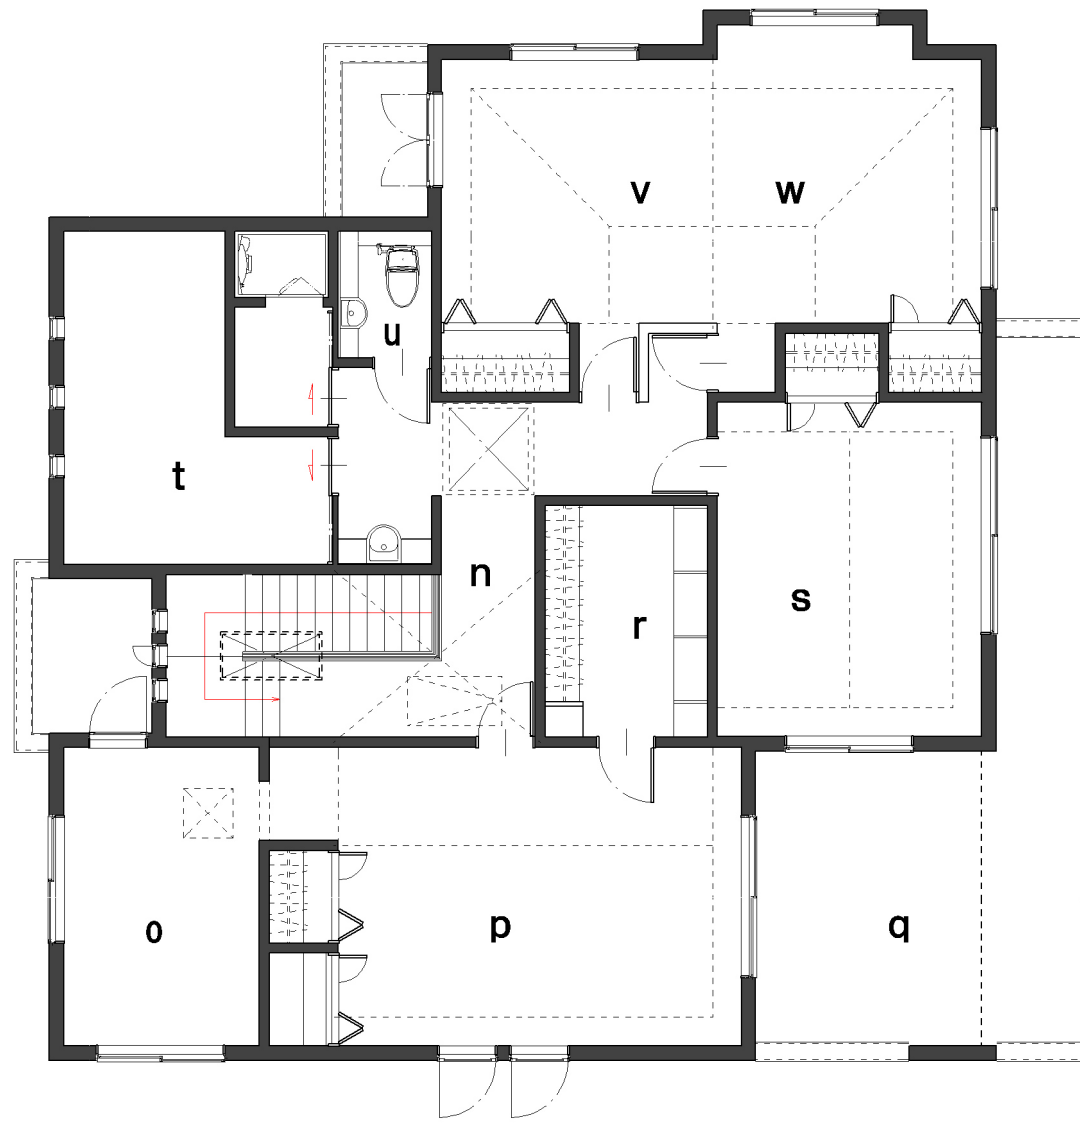

- X5
- X4
- X3
- X2
- X1
- X0
- X9
- X8
- X7
- X5
- X4
- X3
- X2
- X1
- X0

- Y15
- Y13
- Y12
- Y11
- Y9
- Y7
- Y6
- Y4
- Y2
- Y1
- Y0
- Y4
- Y10
- Y8
- Y5
- Y3