


SECTION 3

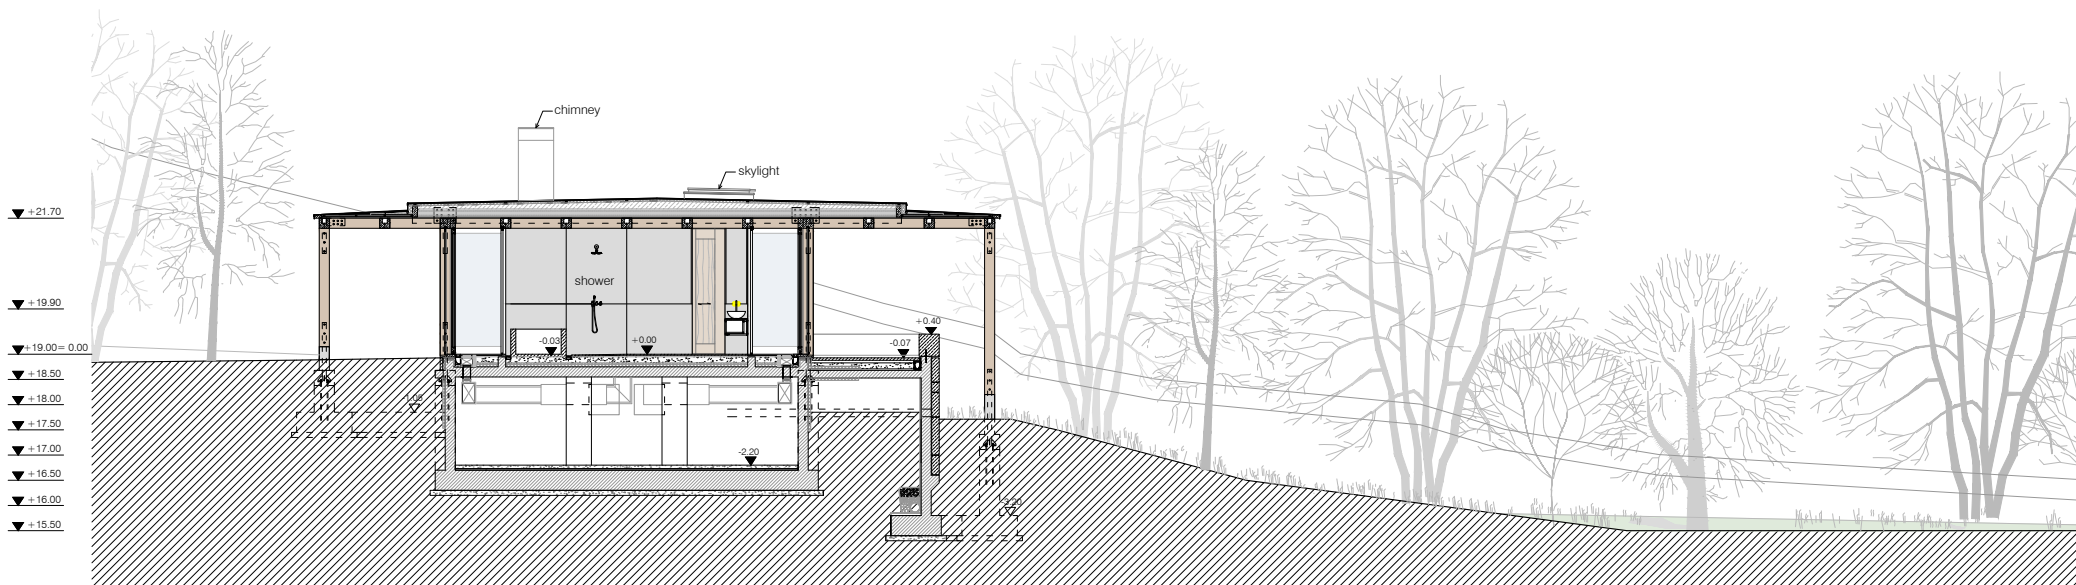

SECTION 4

0 1,5m